

NOTES:

- 1. ALL DIMENSIONS ARE IN METERS UNLESS OTHERWISE SPECIFIED.
- 2. DISCREPANCIES IN DIMENSIONS OR OTHERWISE SHOULD BE BROUGHT TO THE NOTICE OF THE ARCHITECT IMMEDIATELY UPON DETECTION.
- 3. THE DRAWING SUPERSEDES EARLIER DRAWINGS.
- 4. THE DRAWING SHALL BE READ ONLY IN THE MANNER IN WHICH IT IS PRESENTED.

SIGNATURE OF OWNER

SANJIV K. K. S.
MEMBER IN CHARGE
E.S.E.N. 1414 K.K.C.
Signature of Structural Engineer
MEMBER IN CHARGE
E.S.E.N. 1414 K.K.C.
Signature of Geotechnical Engineer
MEMBER IN CHARGE
E.S.E.N. 1414 K.K.C.


CERTIFICATE OF THE ARCHITECT
I CERTIFY THAT THE PLANS AND DRAWINGS PREPARED BY ME COMPLY WITH ALL PROVISIONS REGARDING THE FIRE PROTECTION AS PER THE PREVALENT NATIONAL BUILDING CODE OF INDIA AND THE MOMENTS GENERATED BY THE PROPOSED STRUCTURE AS PER THE LOADS, SEISMIC LOADS AND THE MOMENTS GENERATED BY THE PROPOSED STRUCTURE AS PER THE BUREAU OF INDIAN STANDARDS AND NATIONAL BUILDING CODE OF INDIA AND CERTIFIED THAT IT IS SAFE FOR CONSTRUCTION IN ALL RESPECT AND THESE PROVISIONS SHALL BE ADHERED TO DURING THE CONSTRUCTION.

CERTIFICATE OF THE ARCHITECT
I CERTIFY THAT THE COMPREHENSIVE GEOTECHNICAL REPORT ON SOIL INVESTIGATION HAS BEEN SUBMITTED TO ME AND I HAVE CHECKED THE SOIL SAMPLES FOR ESTIMATING THE BEARING CAPACITY OF THE SOIL ON WHICH FOUNDATION OF THE STRUCTURE WILL BE CONSTRUCTED. I SHALL ALSO CHECK THE NATURE OF THE SOIL AFTER THE FOUNDATION IS CONSTRUCTED. THE INFORMATION IS SUBMITTED UP TO APPROVAL FOR THE FOUNDATION DESIGN IN ANY OF THE DRAWINGS AND DOCUMENTS, SIGNED BY ME AND SUBMITTED TO THE SANCTIONING AUTHORITY FOR OBTAINING SANCTION.

PROJECT:
REVISED PROPOSED B+G+MI STORED RESIDENTIAL BUILDING PLAN AT PLOT L.R. NO. 3405, 3427/3431 TO 3433, 3435 TO 3443, 3445, 3446, 3451, 3456 TO 3503, 3505, AT MUDDA-GOPALPUR, J.L. NO. 02, L.R. NO. 140 P.S.-APURAT AT PRESENT ADDRESS OF MUDA-GOPALPUR MUNICIPAL CORPORATION, WARD NO. 04, PIN NO. -700166

ARCHITECTS
MAHESHWARI & ASSOCIATES
37A, BAKER ROAD, 2ND FLOOR,
KOLKATA - 700027.
TEL.: 65228984,
www.architectmaheshwari.com

TITLE	DRG. NO.	REV. NO.
NORTH	GPM/MA/001	1/250
SCALE	1:250	DEALT
DATE	11.09.2023	CHECKED

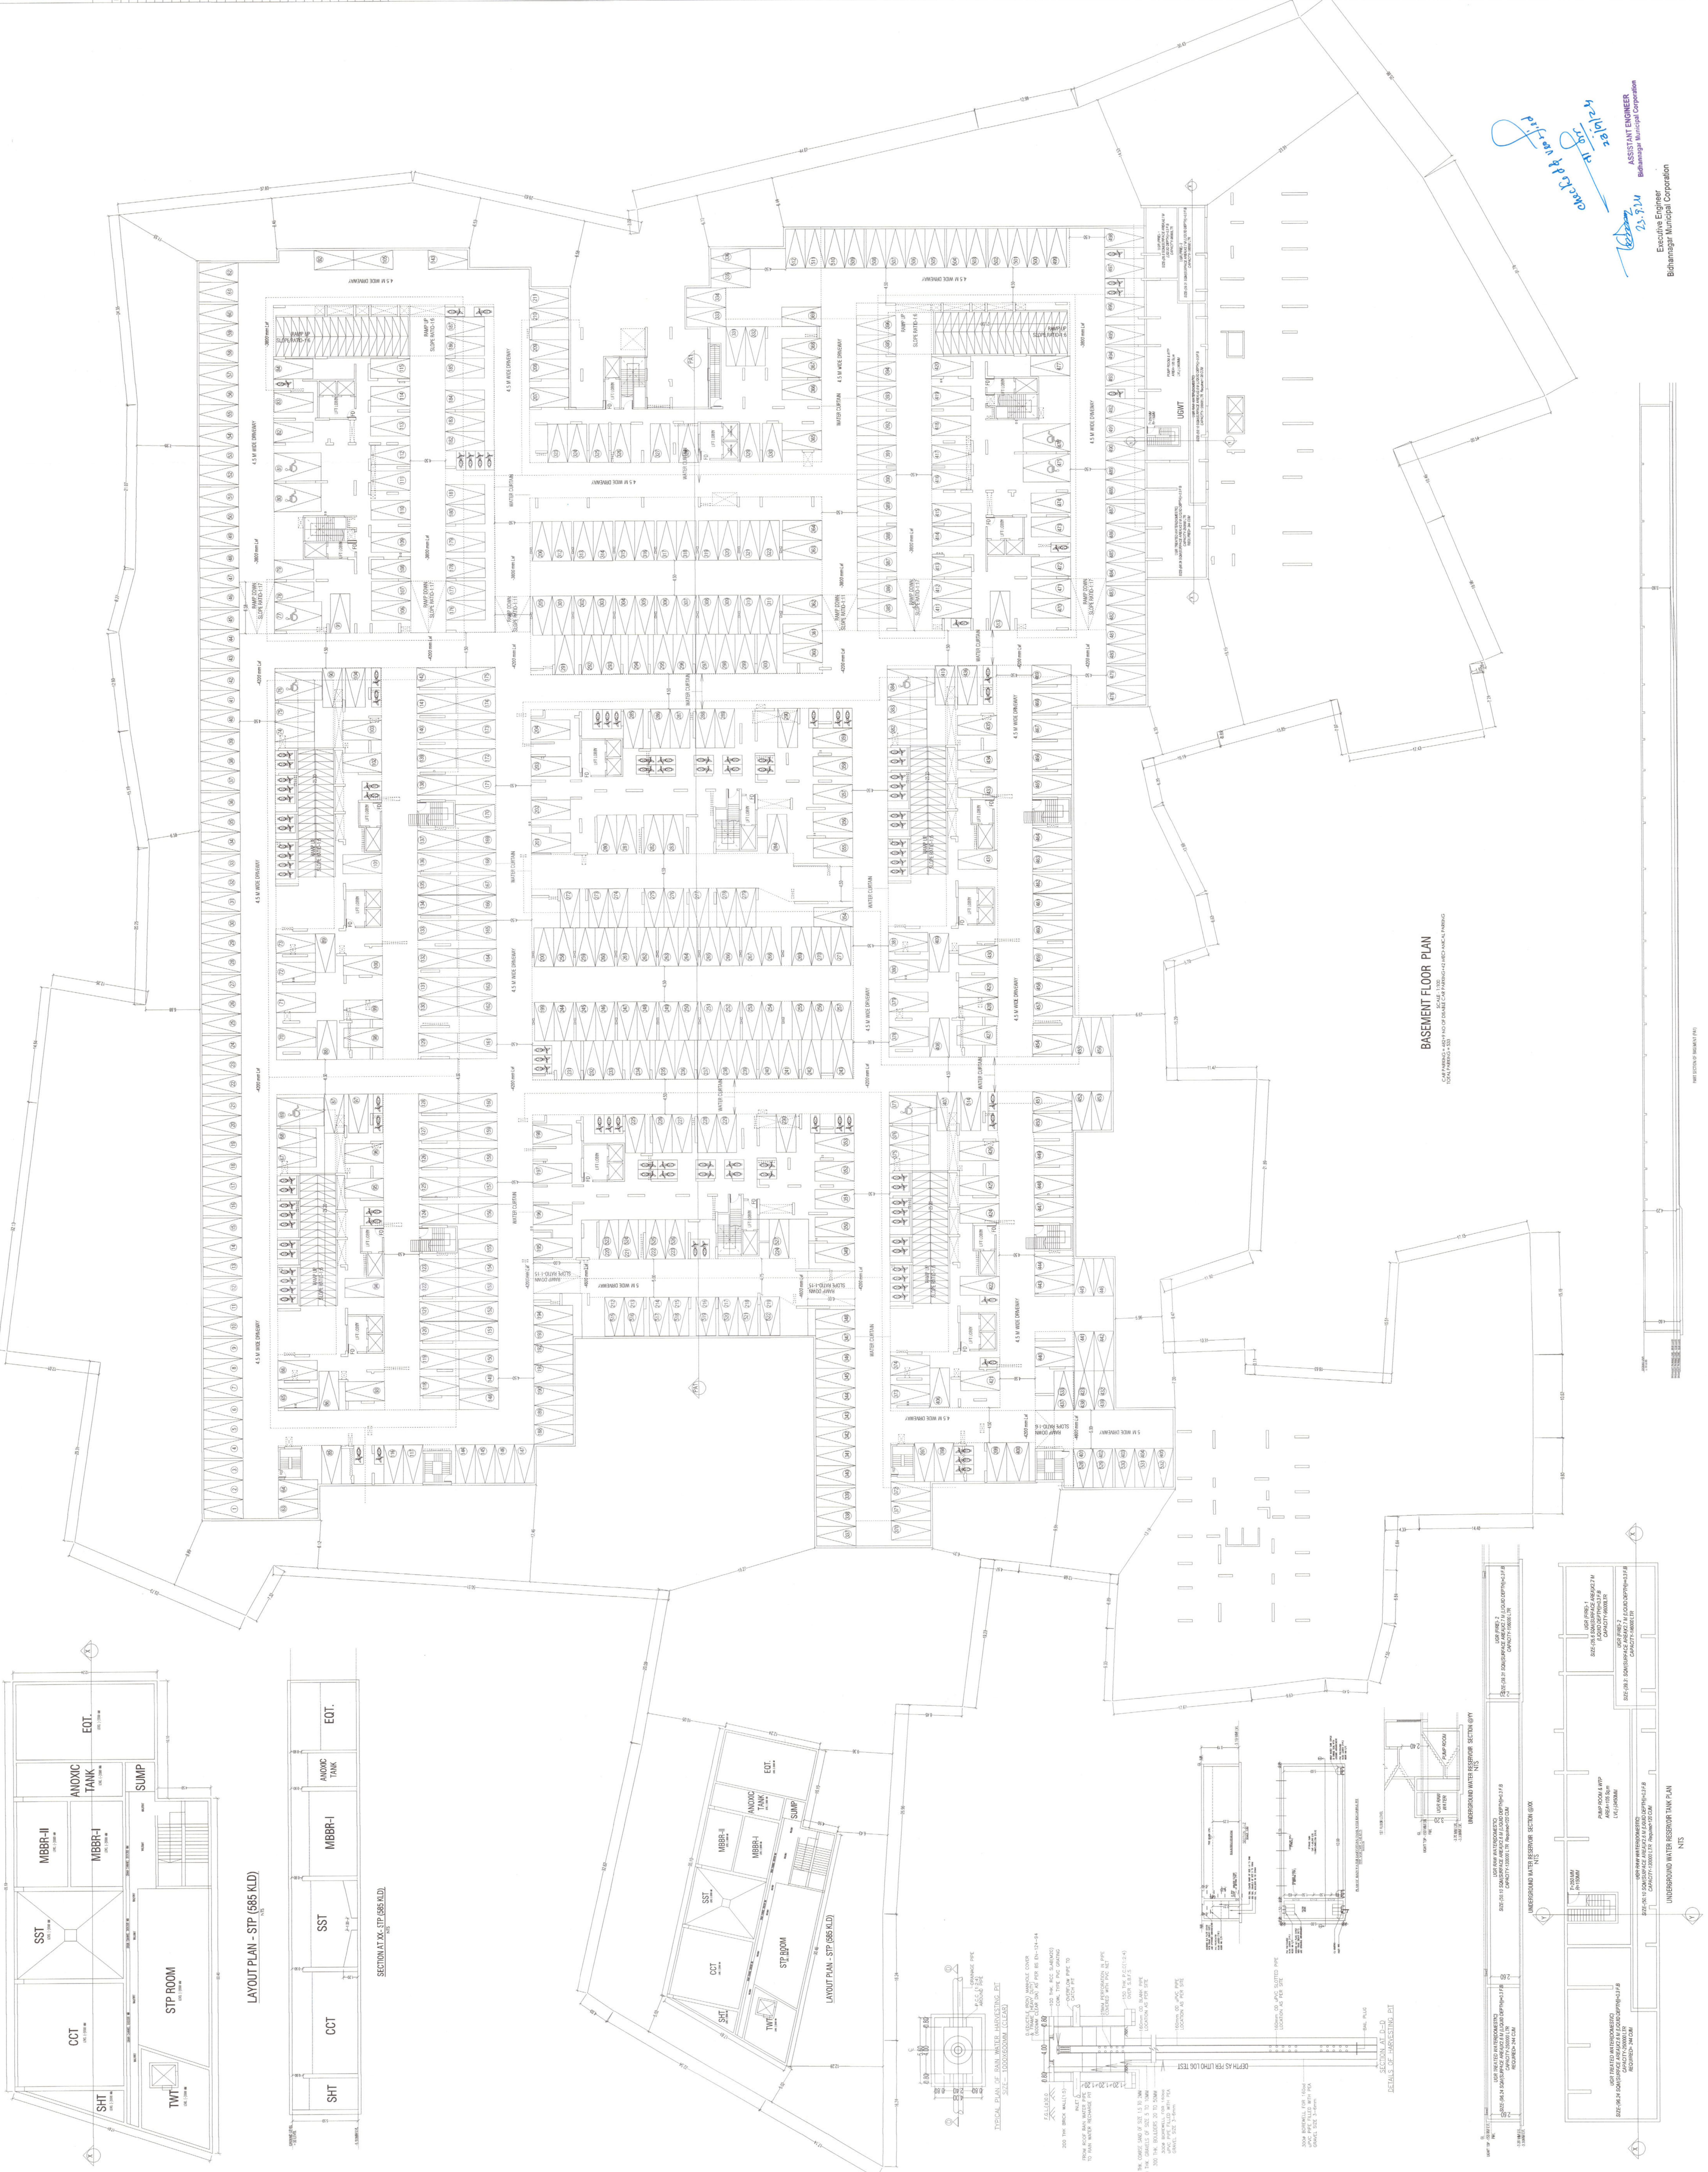

MAHESHWARI & ASSOCIATES
37A, BAKER ROAD, 2ND FLOOR,
KOLKATA - 700027.
TEL.: 65228984,
www.architectmaheshwari.com

ASSISTANT ENGINEER
Signature
