


N

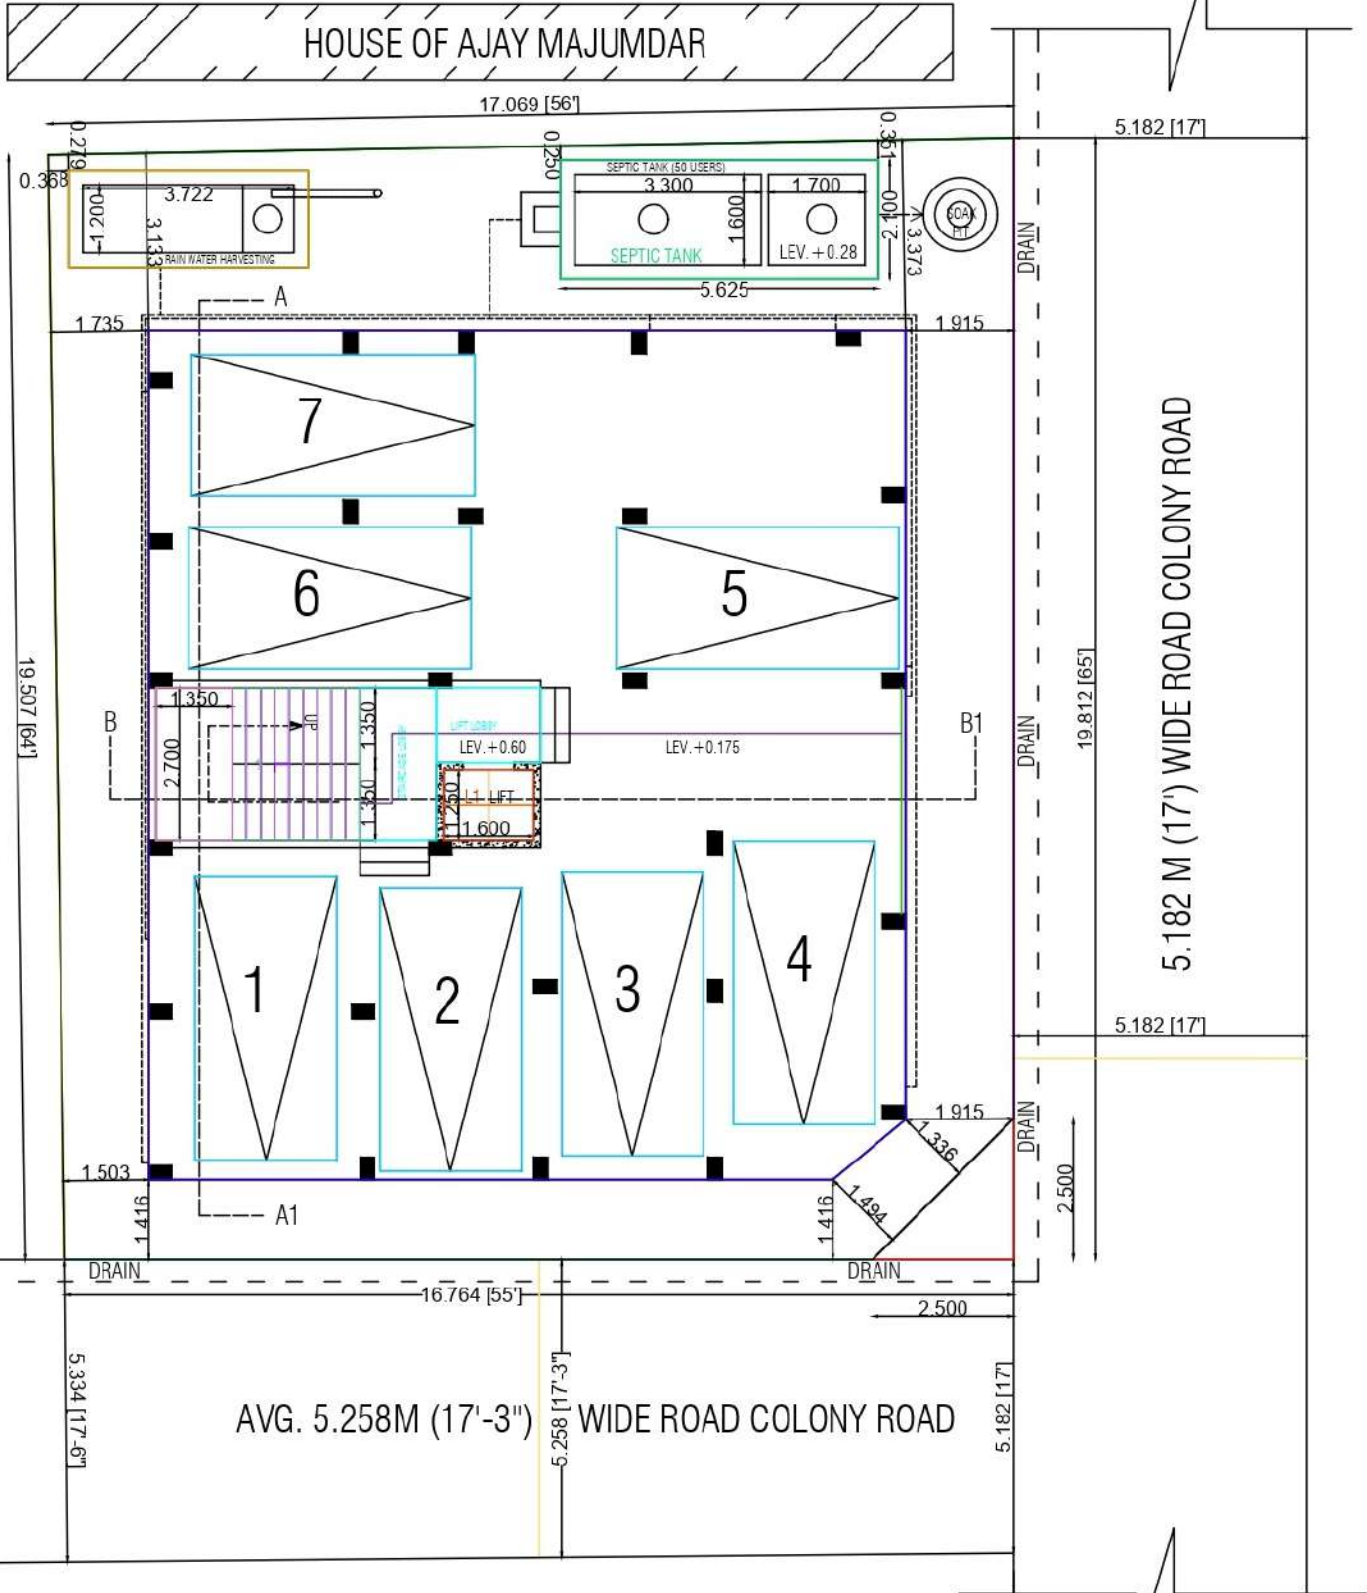

GROUND FLOOR PLAN

