


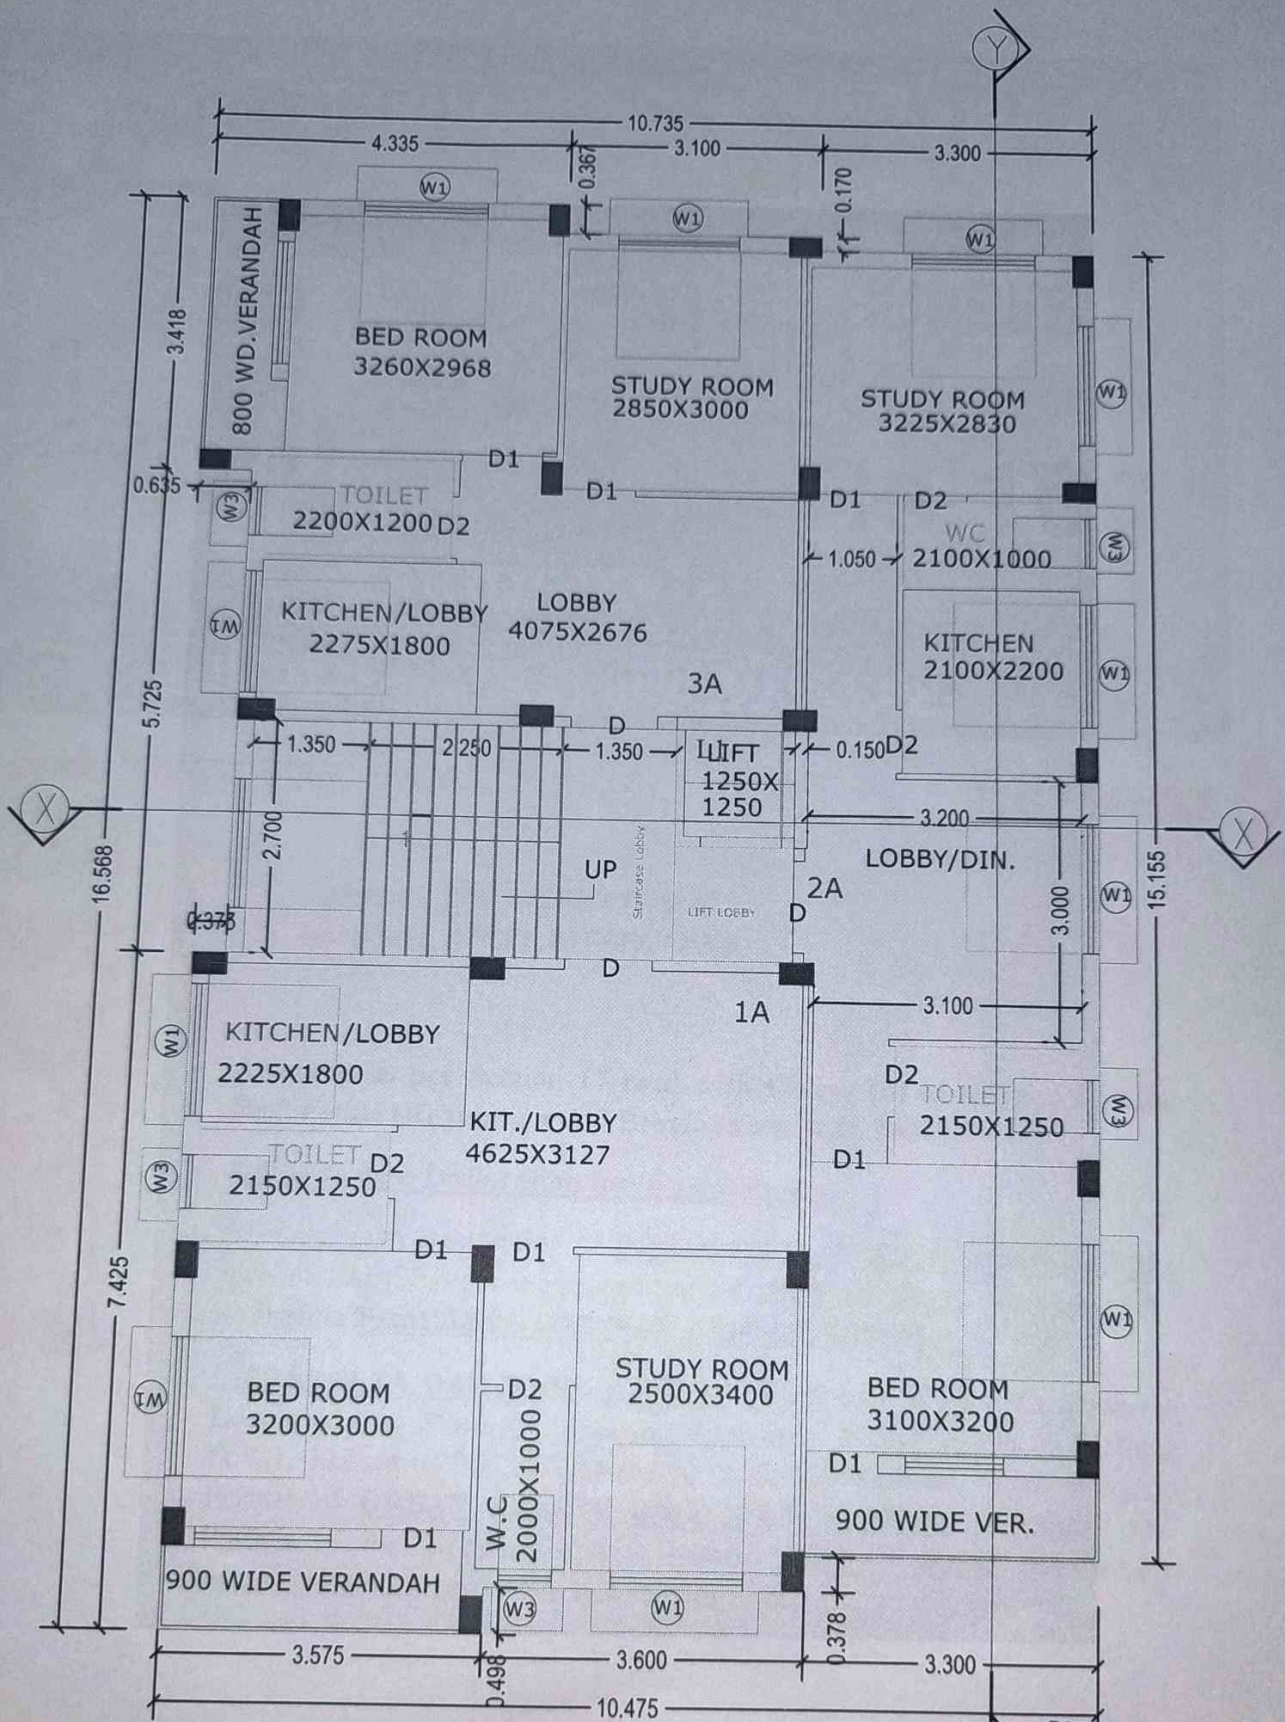

FLOOR01,FLOOR02,FLOOR03-TYPICAL

1ST, 2ND.& 3RD.FLOOR PLAN

SCALE - 1:100

URBAN REALTY

Deasanta Day
Partner