


4800 (15'-9") WIDE ROAD

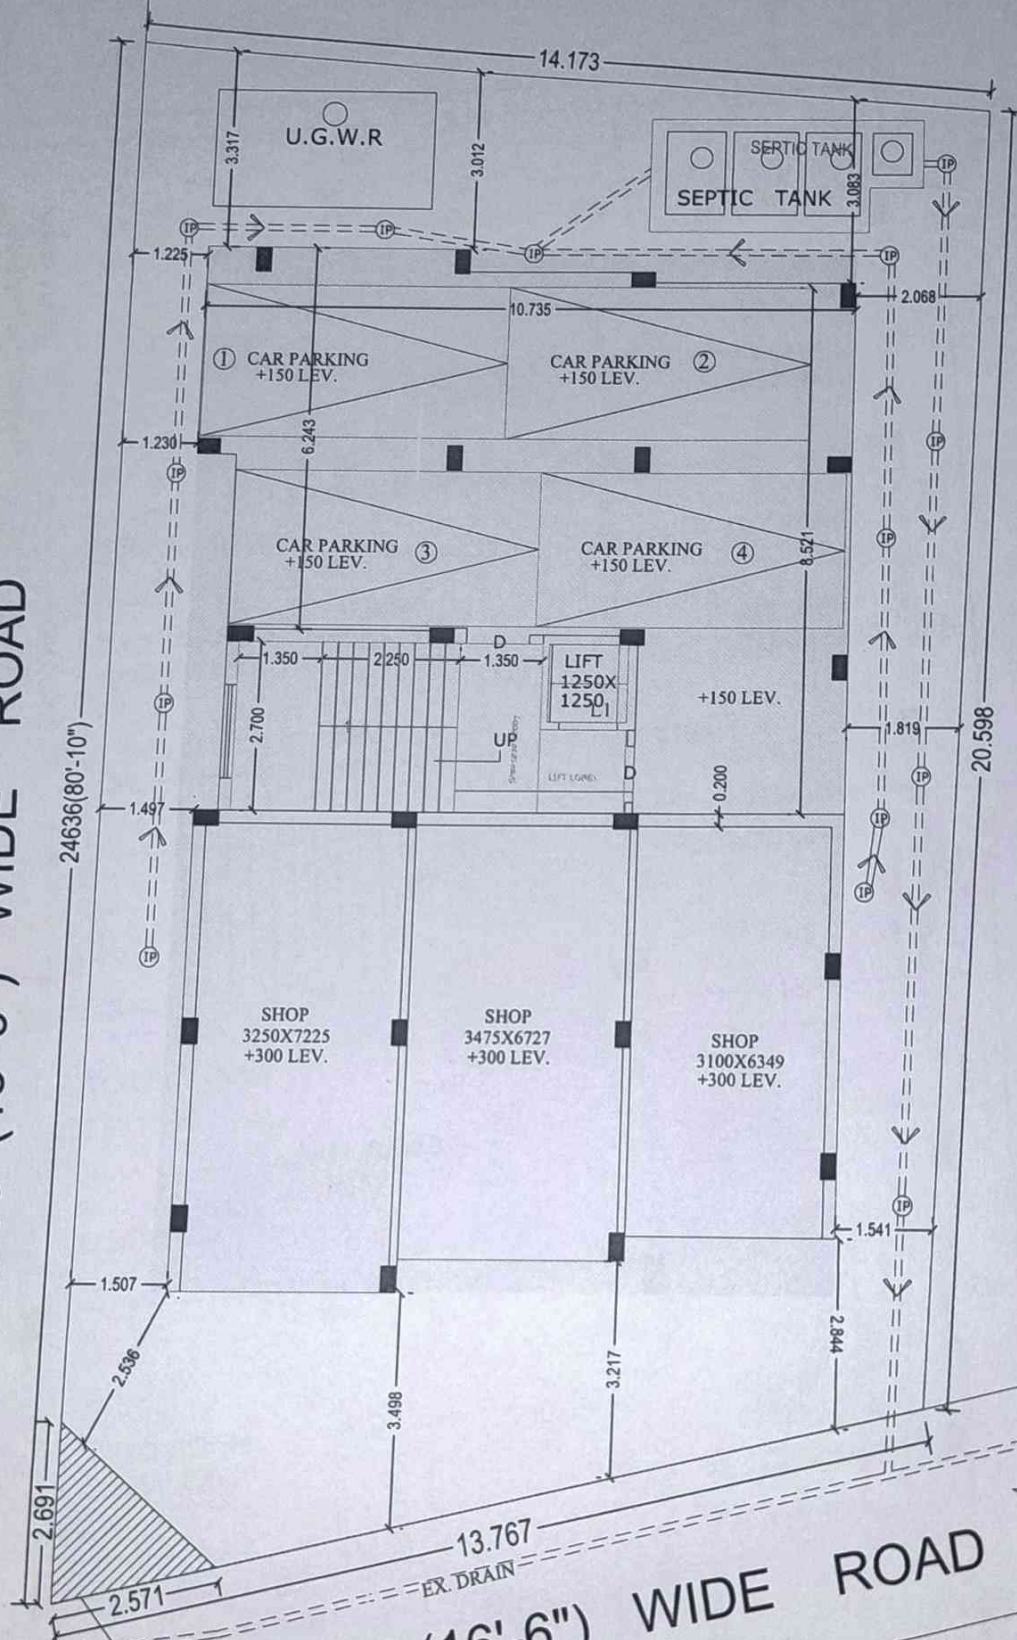

FLOOR-GROUND
GROUND FLOOR PLAN

SCALE - 1:100

URBAN REALTY
Beasanta Dan
Partner