


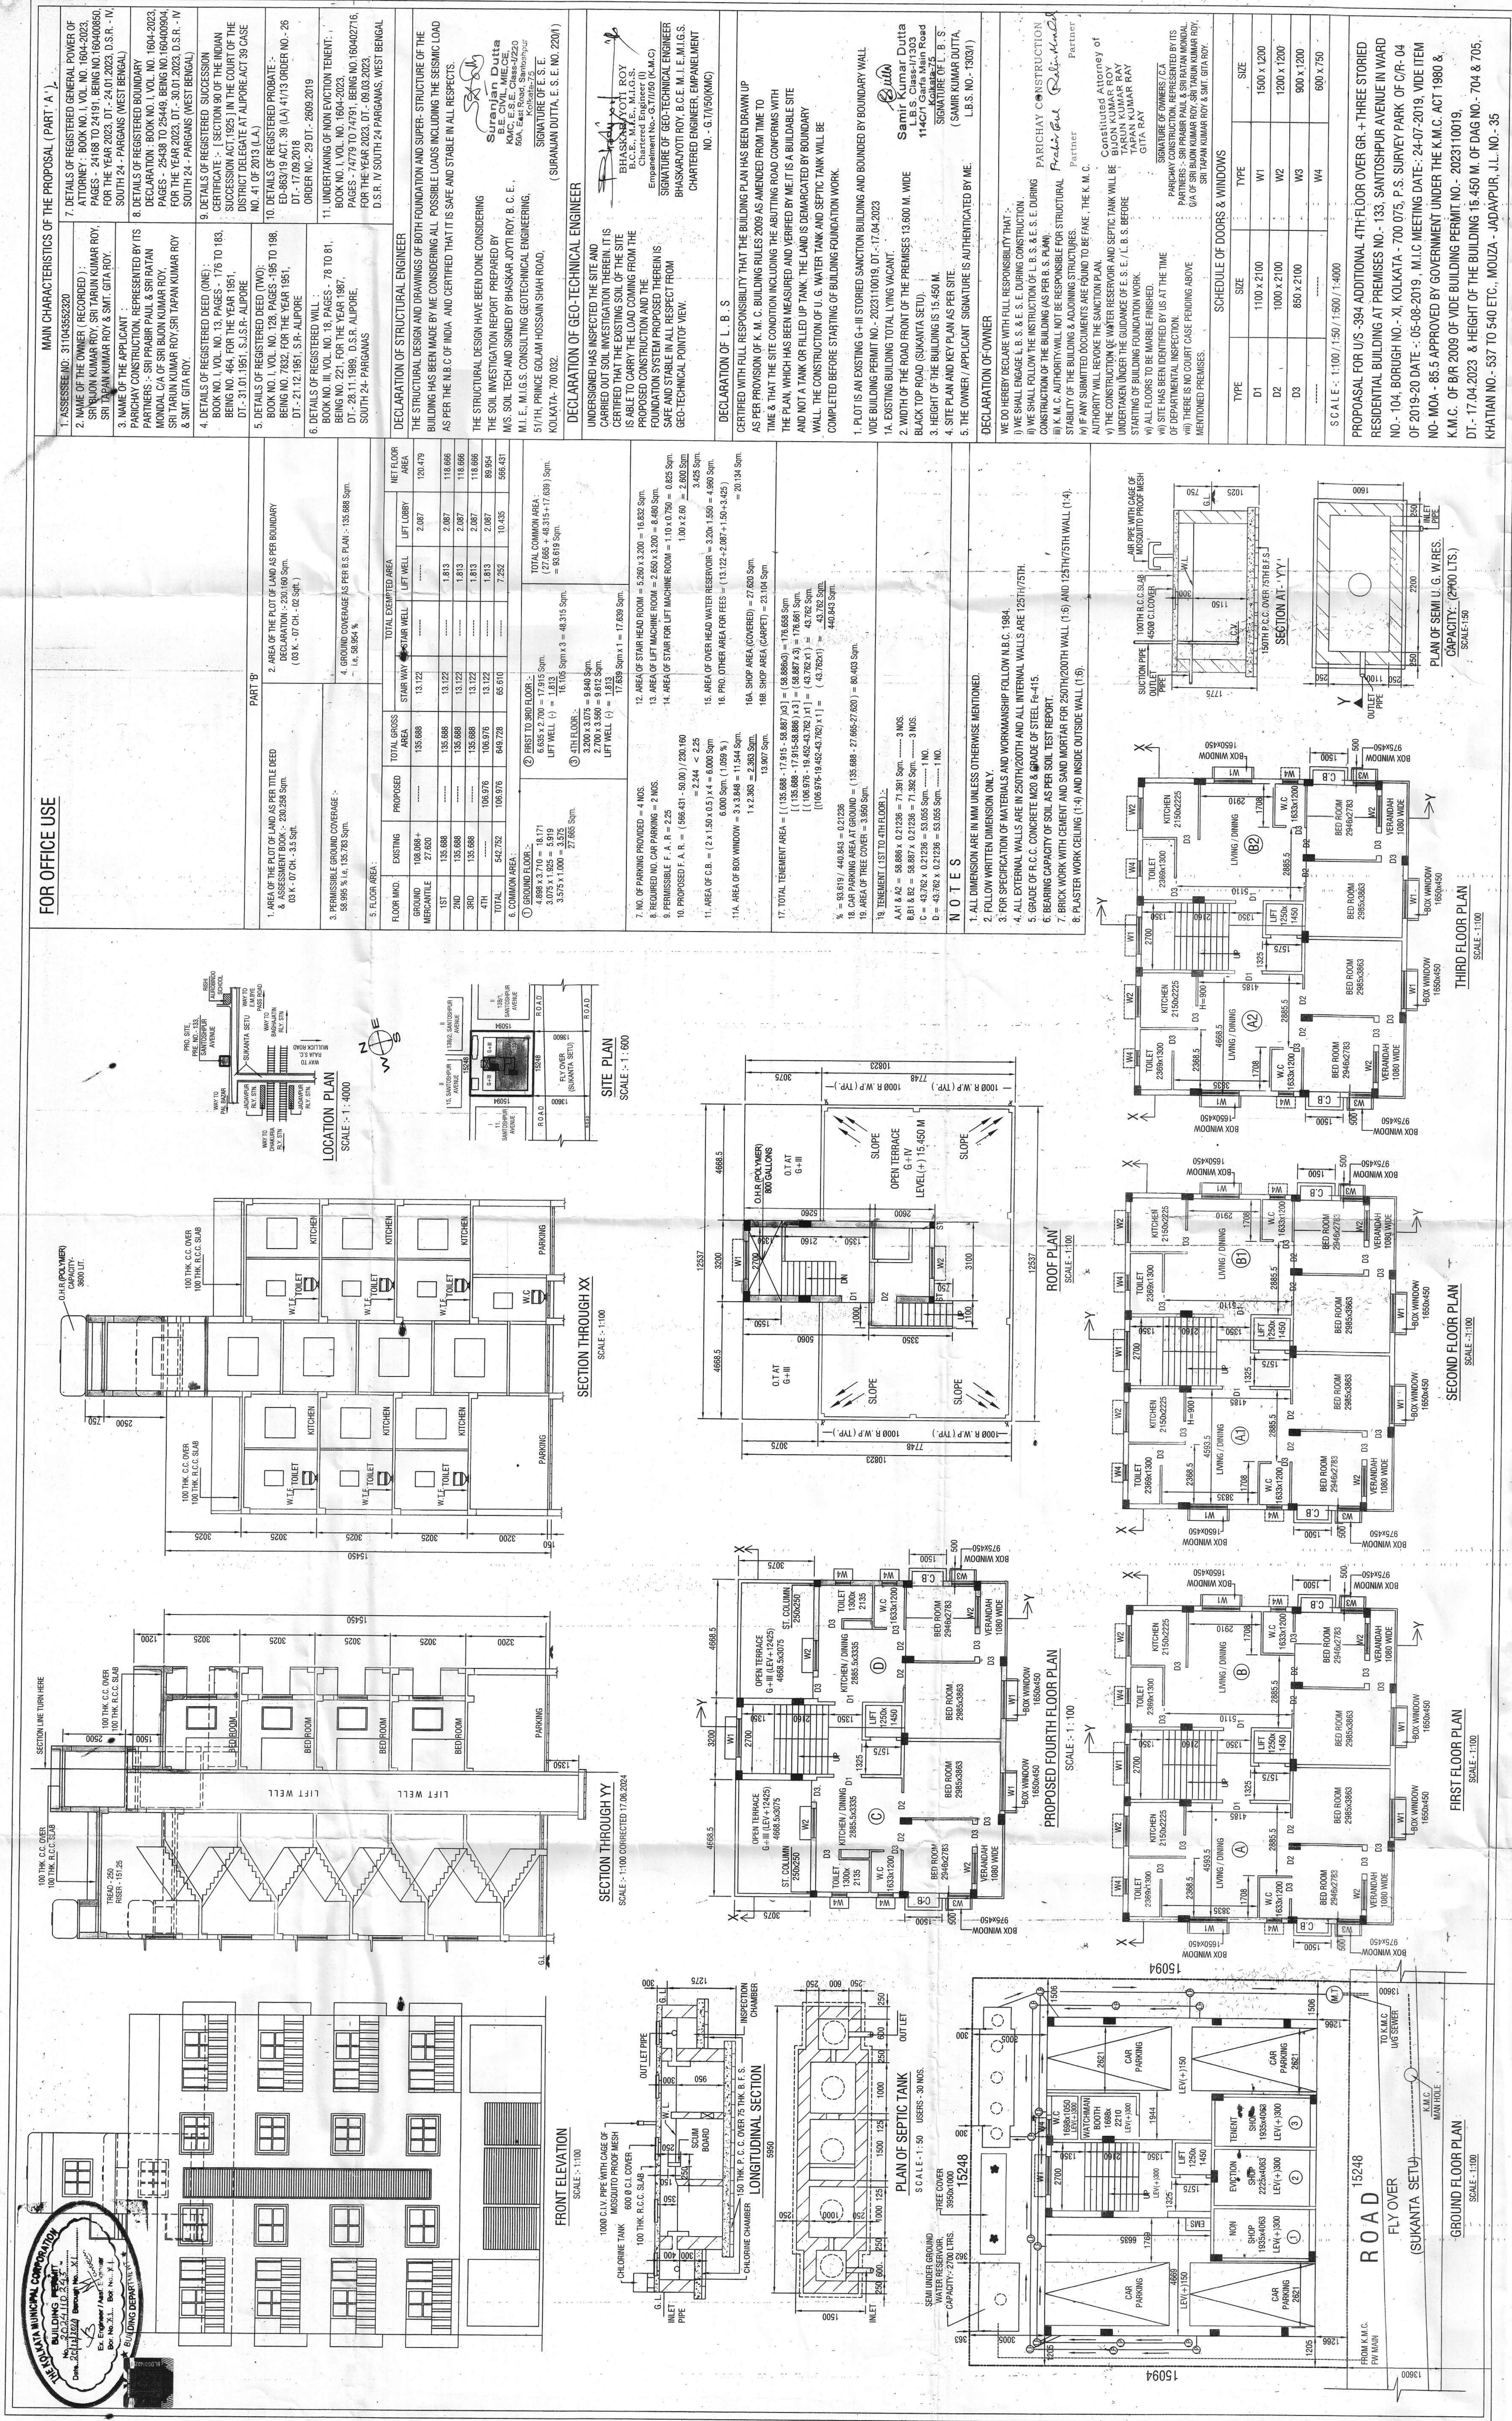

PARTY'S COPY

Before starting any construction the site must conform with the plans submitted and all the conditions as proposed in the plan should be fulfilled.

The validity of the written permission to execute the work is subject to the above conditions.

A suitable pump has to be provided, i.e. pumping unfiltered water for the distribution to the flushing cisterns and urinals in the building increase unfiltered water from street main is not available.

**Non Commencement of Erector
Re-Erection within Two Years
will Require Fresh Application
for Sanction.**



CONSTRUCTION SITE SHALL BE MAINTAINED TO PREVENT MOSQUITO BREEDING AS REQUIRED BY U.S. 496 (1) & (2) OR OMC ACT 1989 IN SUCH MANNER SO THAT ALL WATER COLLECTION & PARTICULARLY LIFT WELLS, WANTS, BASEMENT CAVING SITES, OPEN RECEPTACLES ETC. MUST BE EMPTIED COMPLETELY TWICE A WEEK.

Plan for Water Supply arrangement in **existing** SEMIL G. & O. H. reservoirs should be submitted at the Office of the Ex-Engineer, Water Supply and the sanction obtained before proceeding with the work of Water Supply; any deviation may lead to disapproval/condemnation.

THE SANCTION IS VALID
UP TO 19/12/2029

Design of all Structural Members including that of the foundation should conform to Standards specified in the National Building Code of India

No rain water pipes should be fixed or discharged on Road or Footpath..
Drainage plan should be submitted at the Borough Executive Engineer's Office and the sanction obtained before proceeding with the drainage work.

The building material that will be stacked on Road/Passag. or Foot-path beyond 3-months of a/cr construction of G. Floor, whichever is earlier may be seized forthwith by the K.M.C. at the cost and risk of the owner.

REBATION WOULD MEAN "REMOVAL" OF

RESIDENTIAL BUYER

