



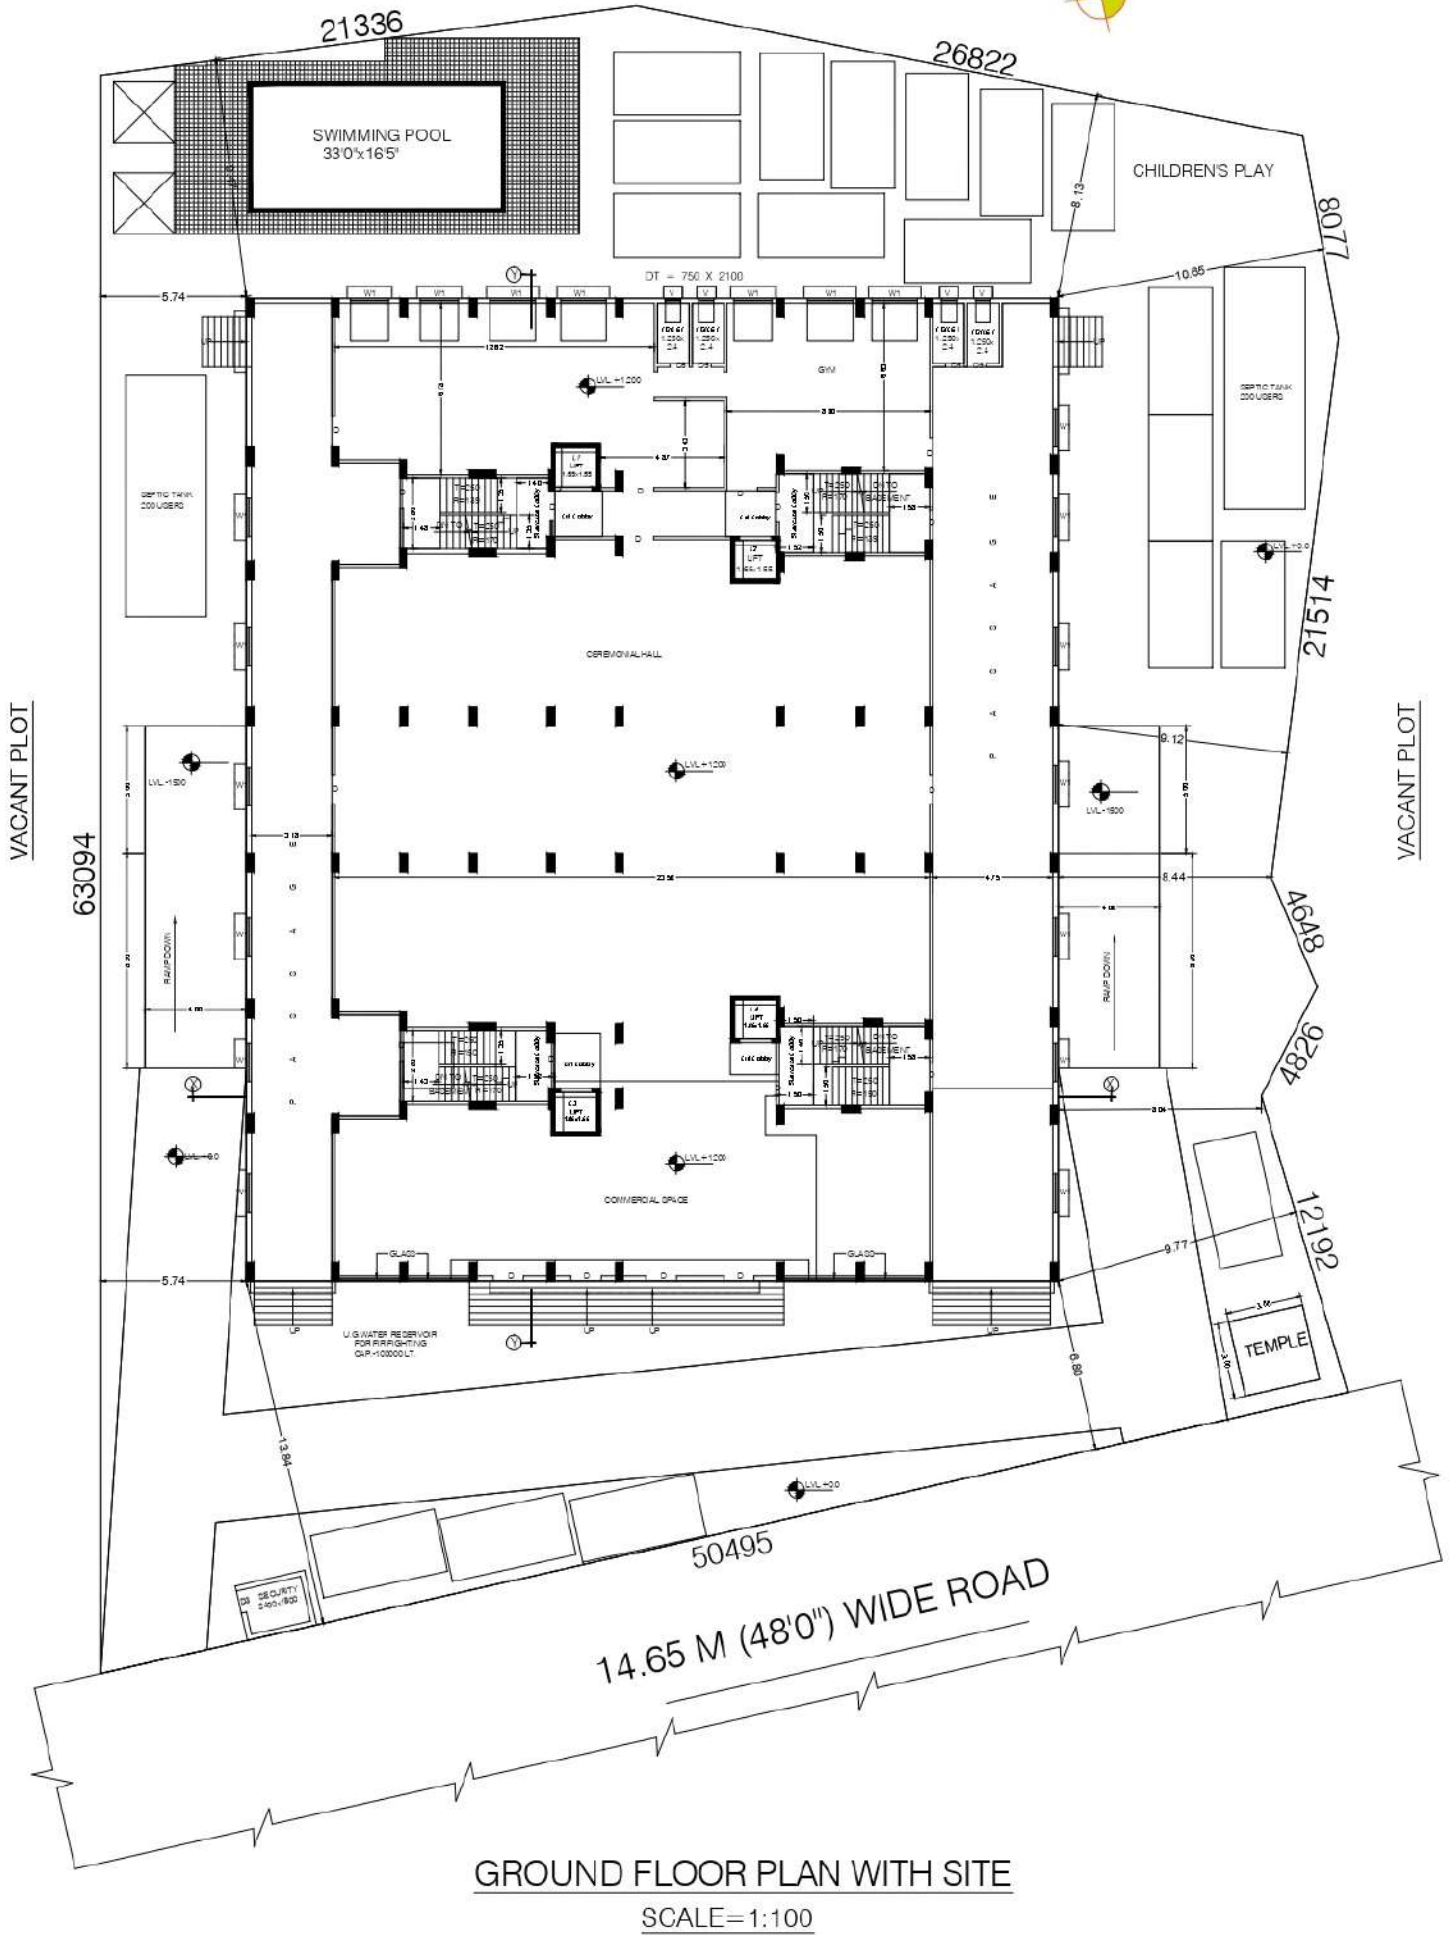

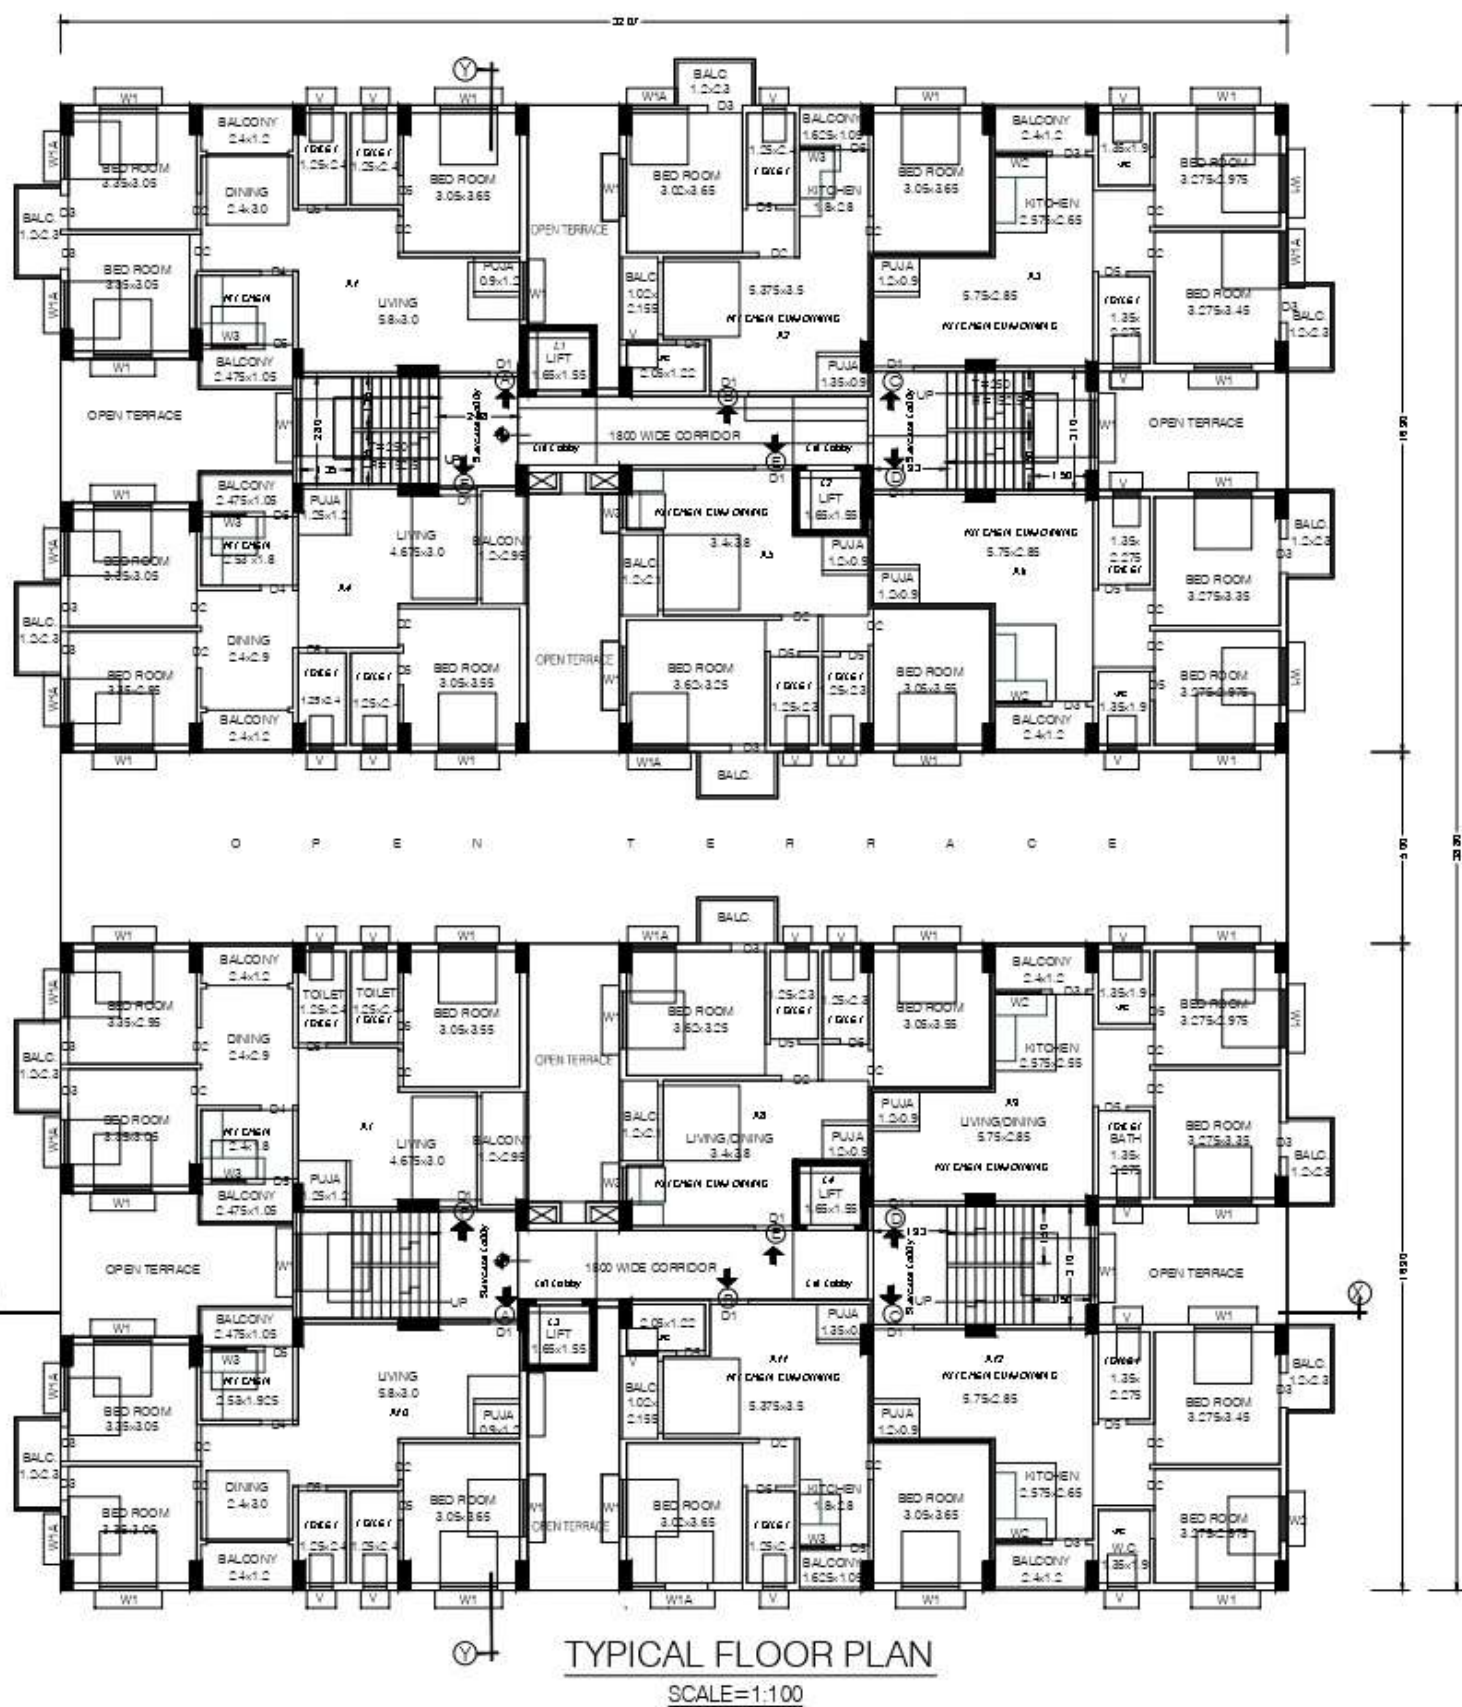



FLOOR02, FLOOR03, FLOOR04, FLOOR05, FLOOR06-TYPICAL