


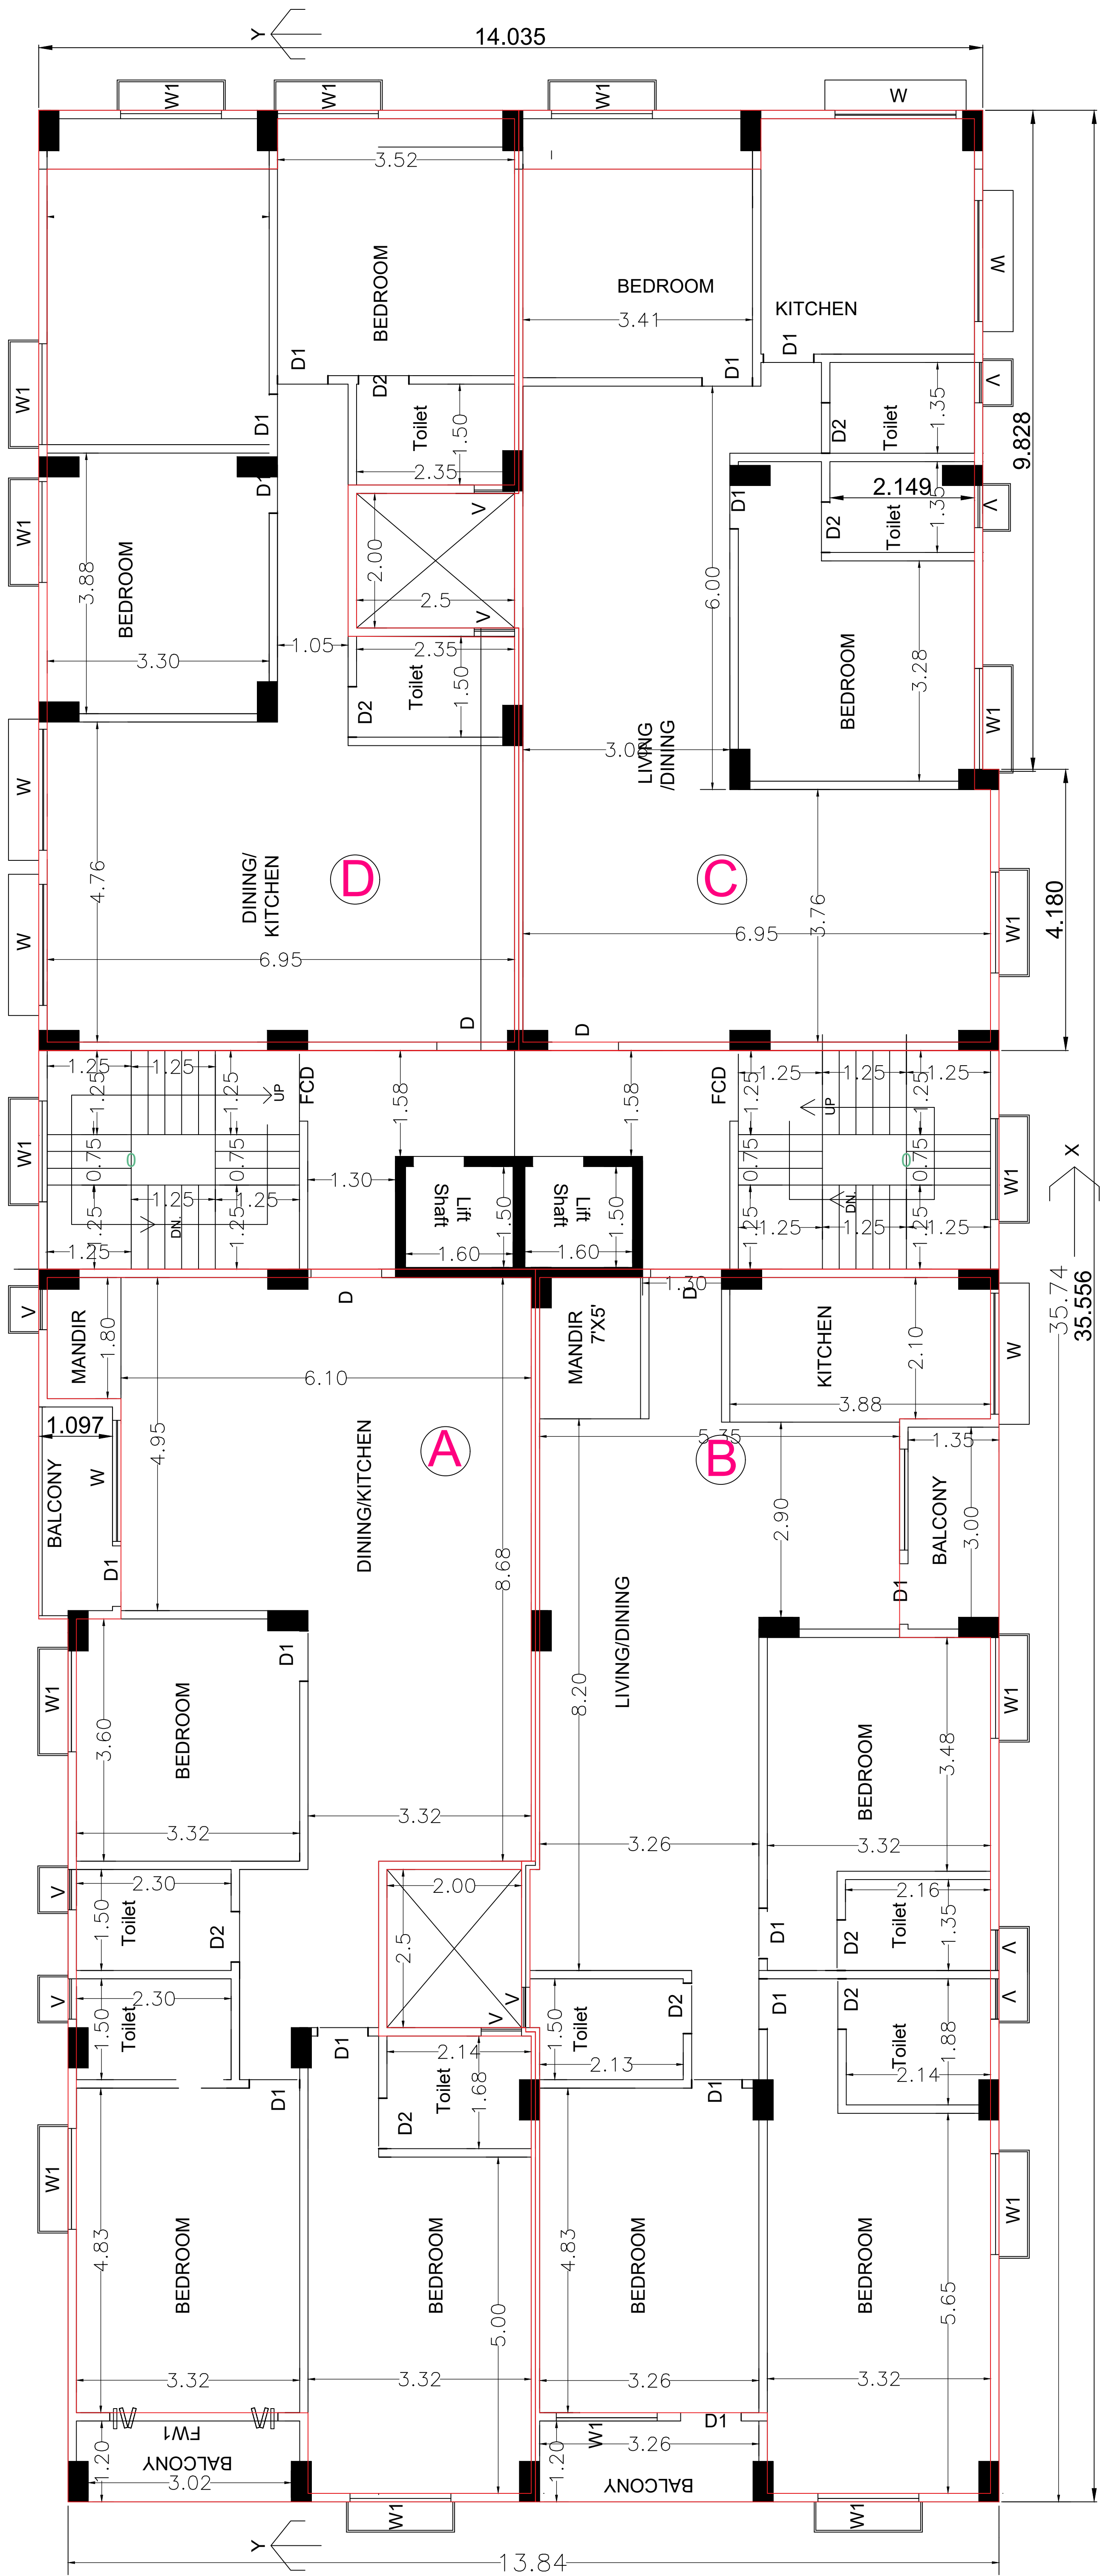

TYPICAL FLOOR