
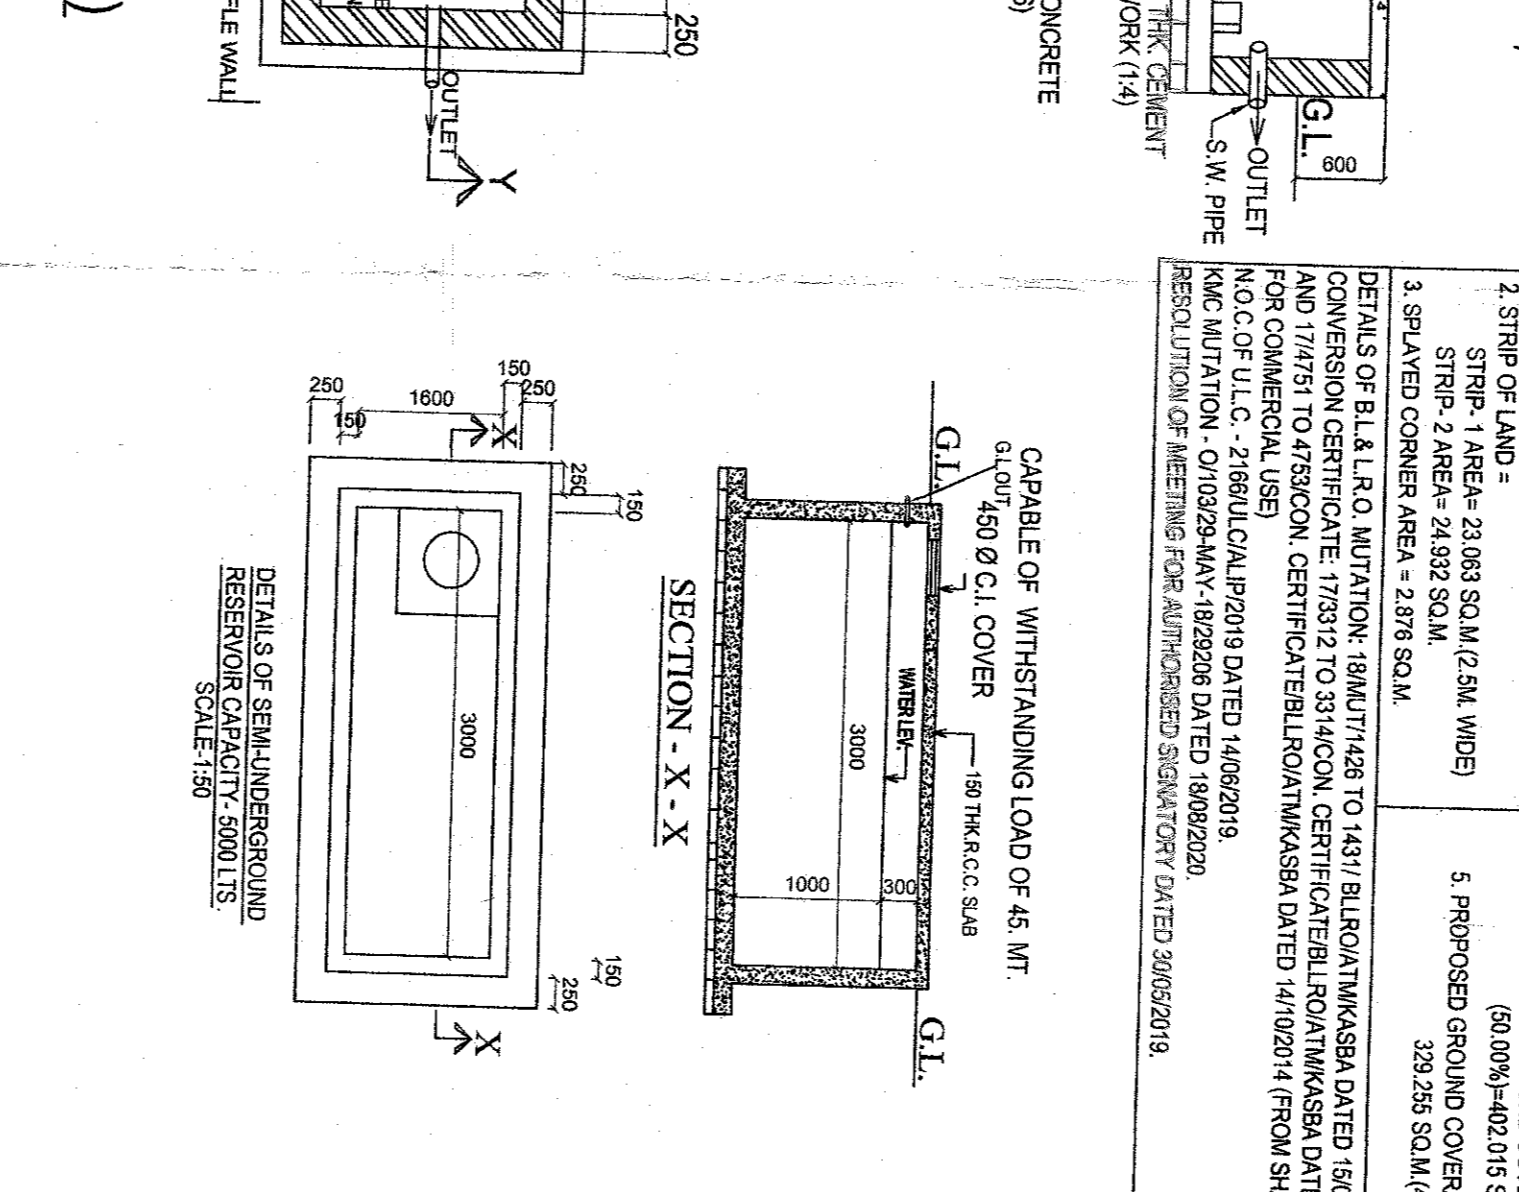
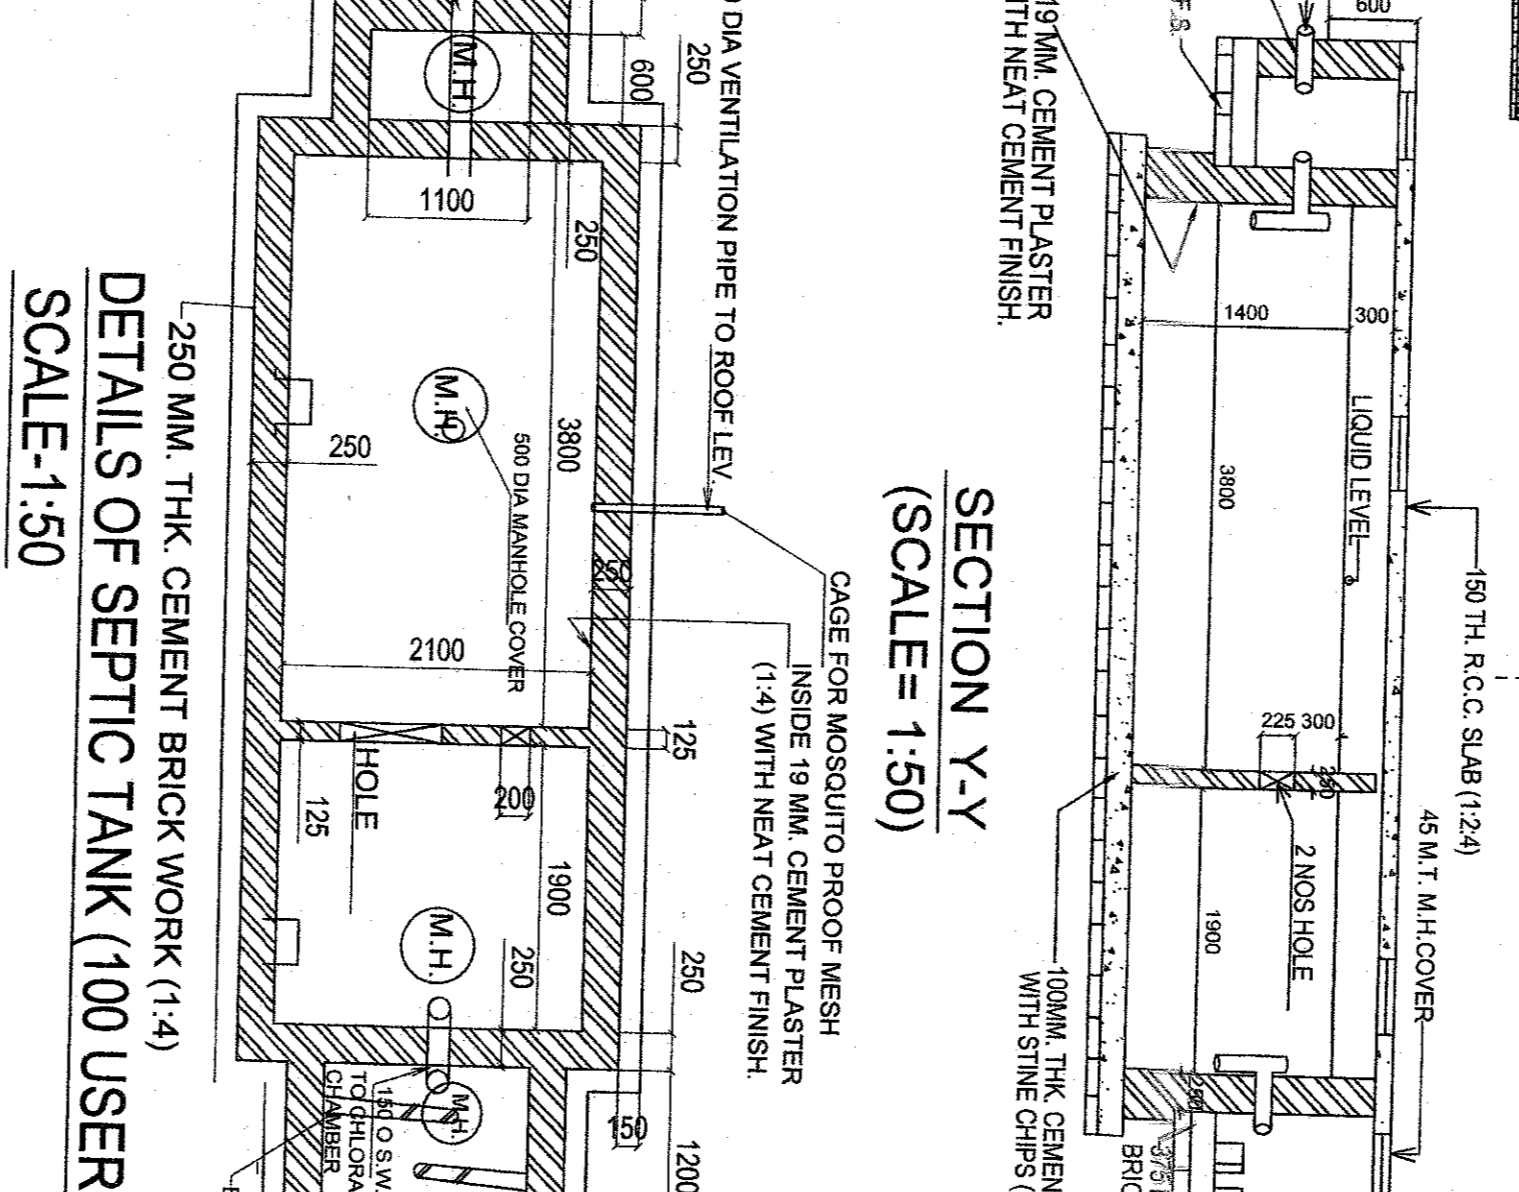
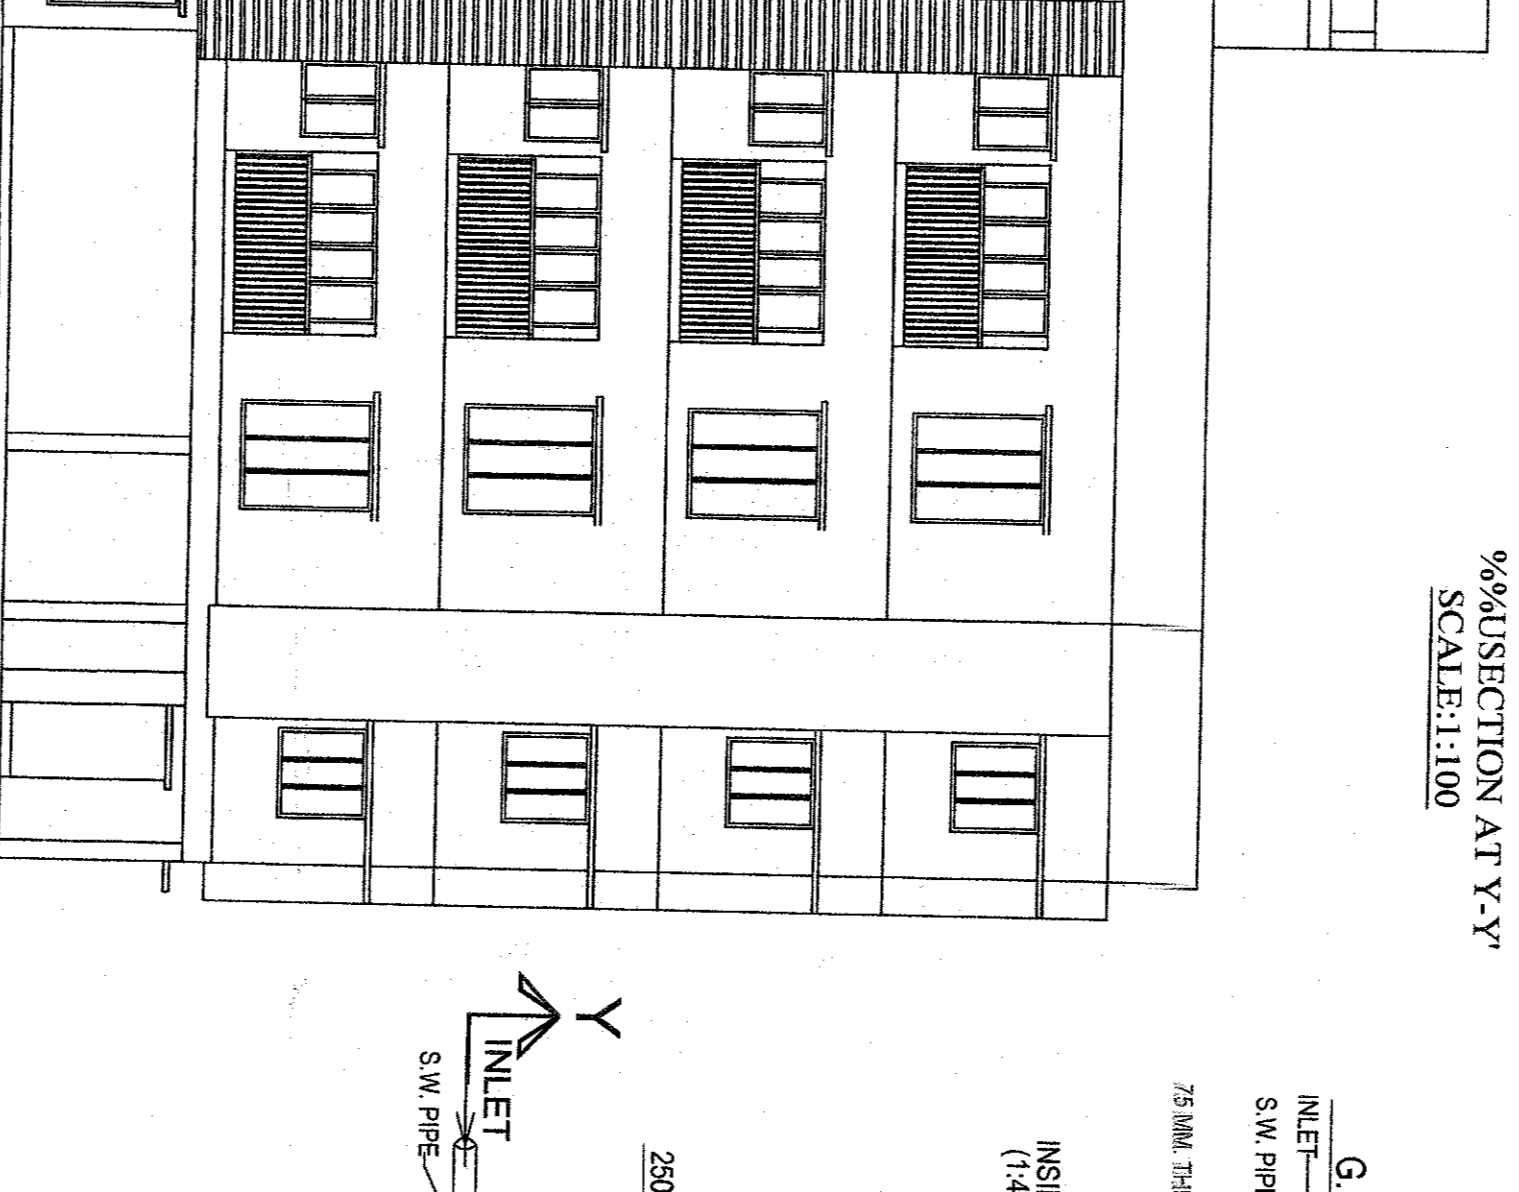
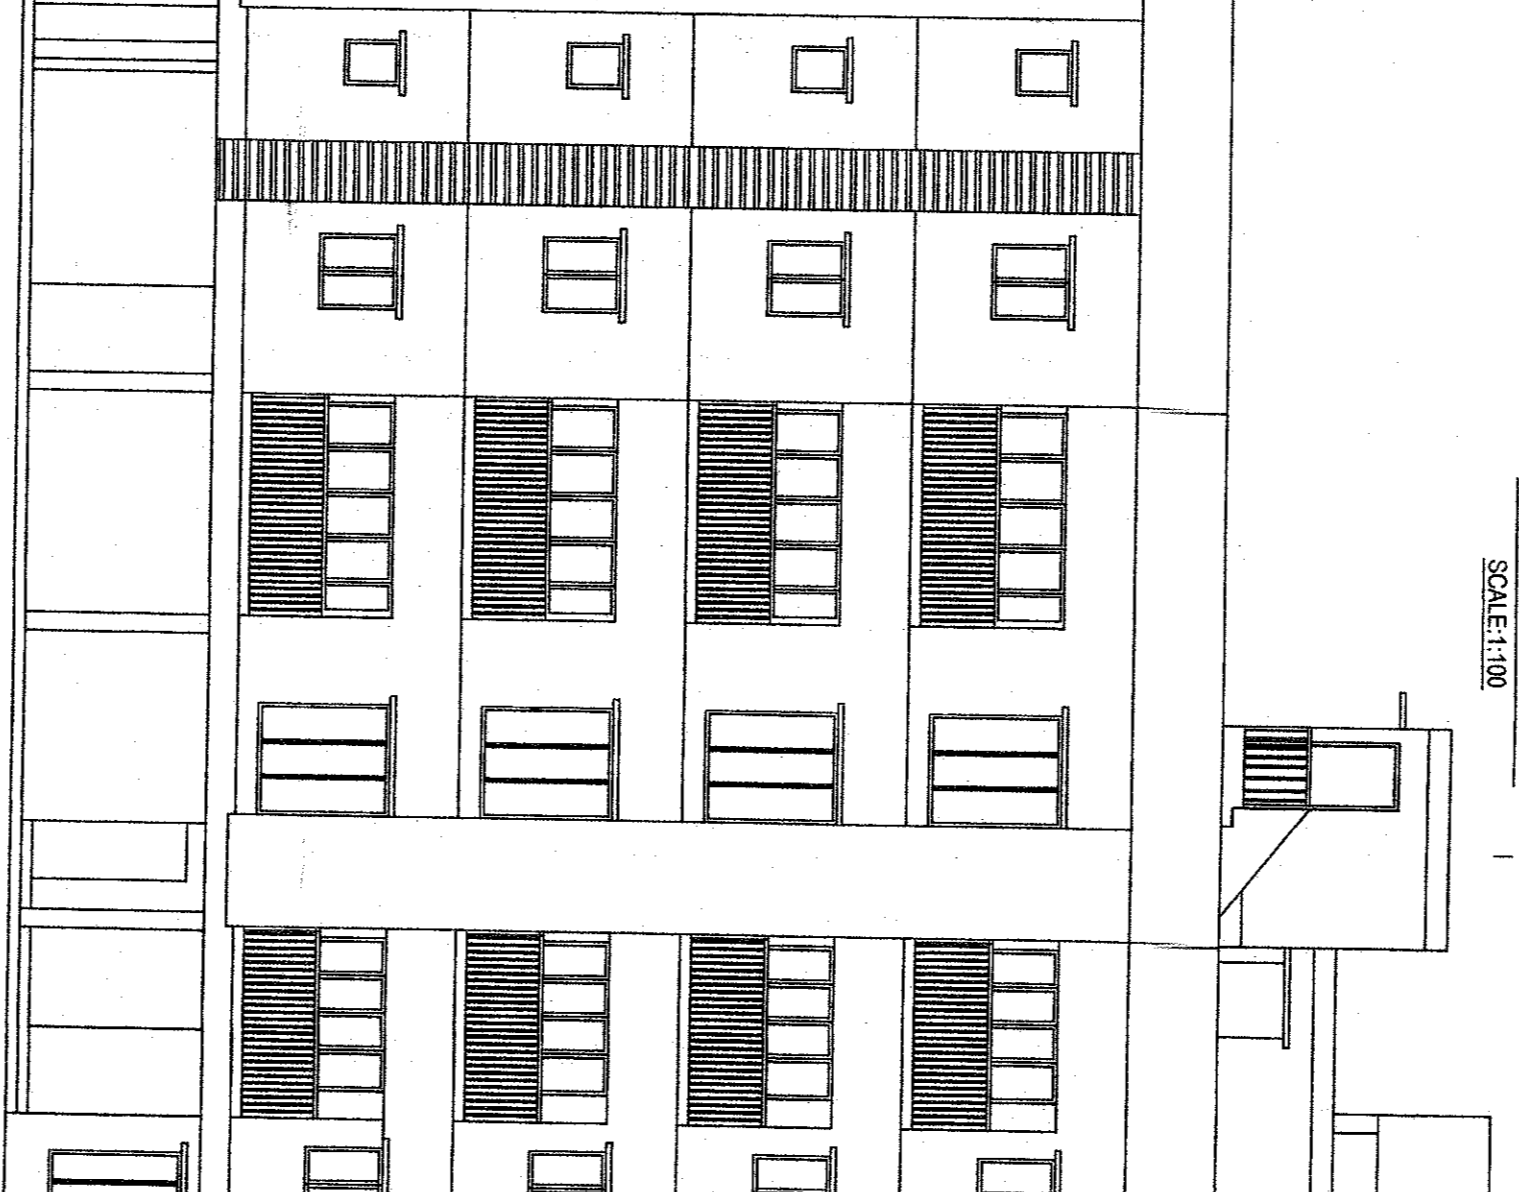








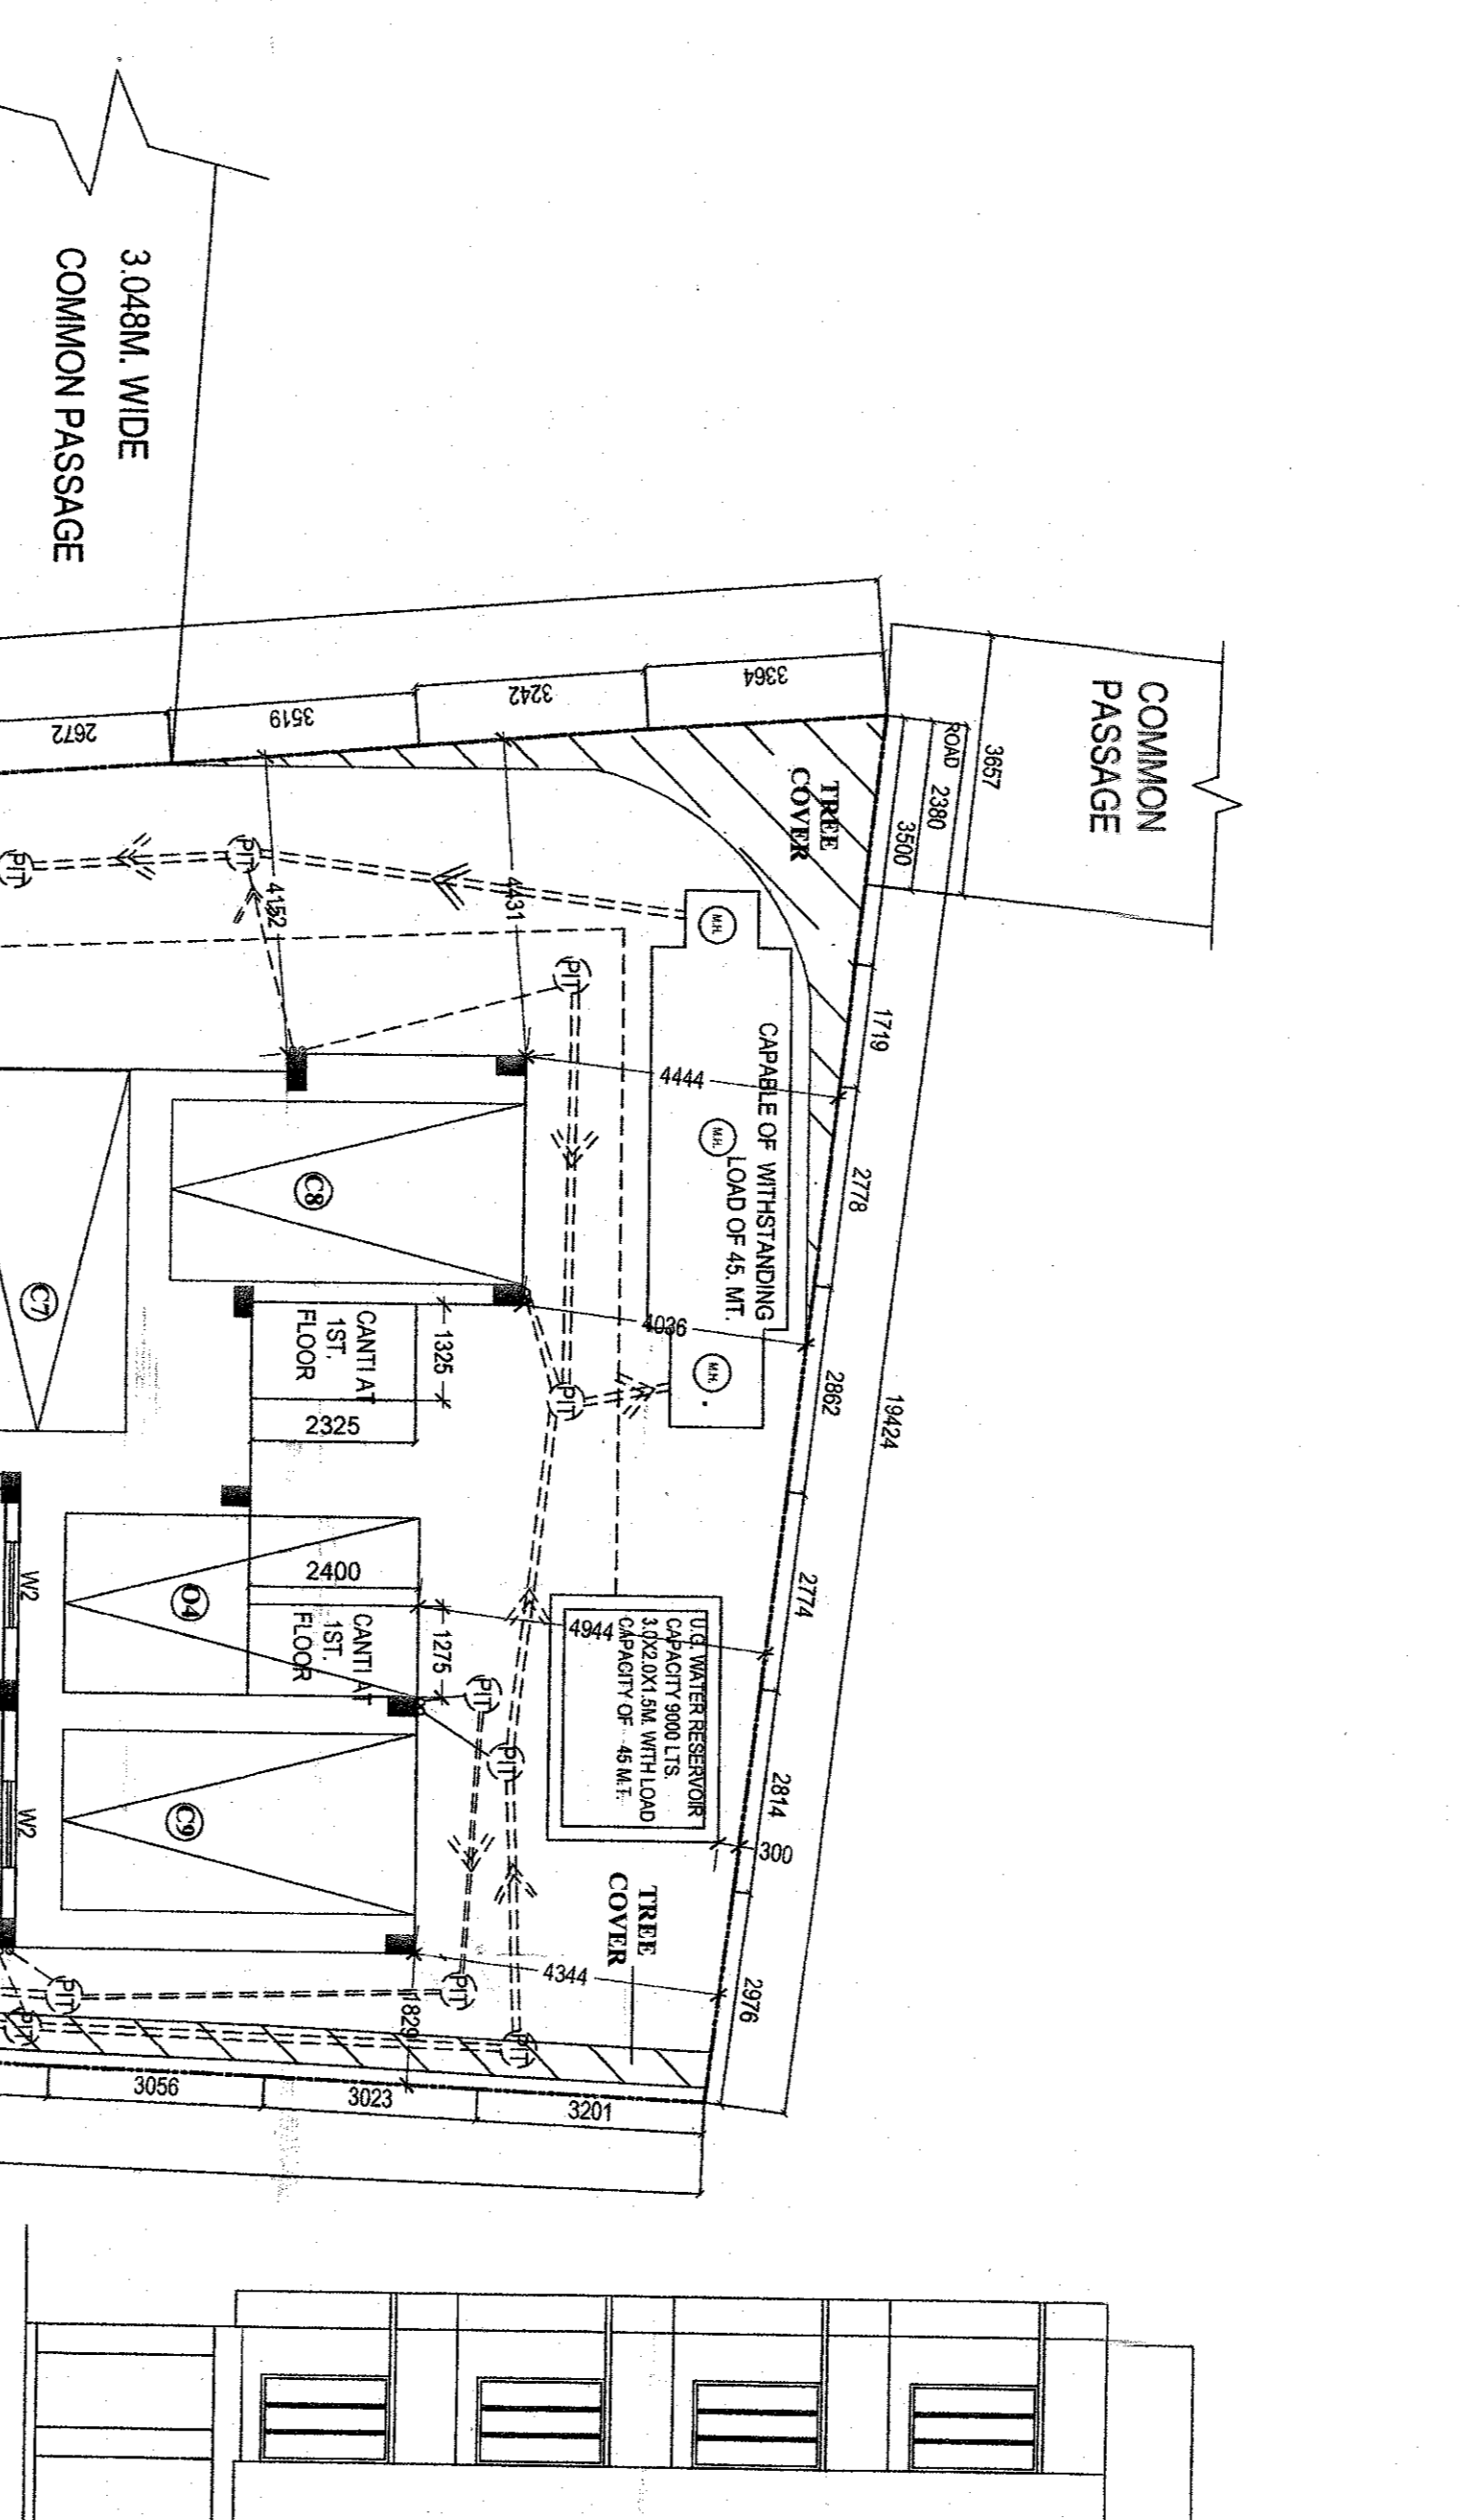

DETAILS OF SEPTIC TANK (100 USERS)


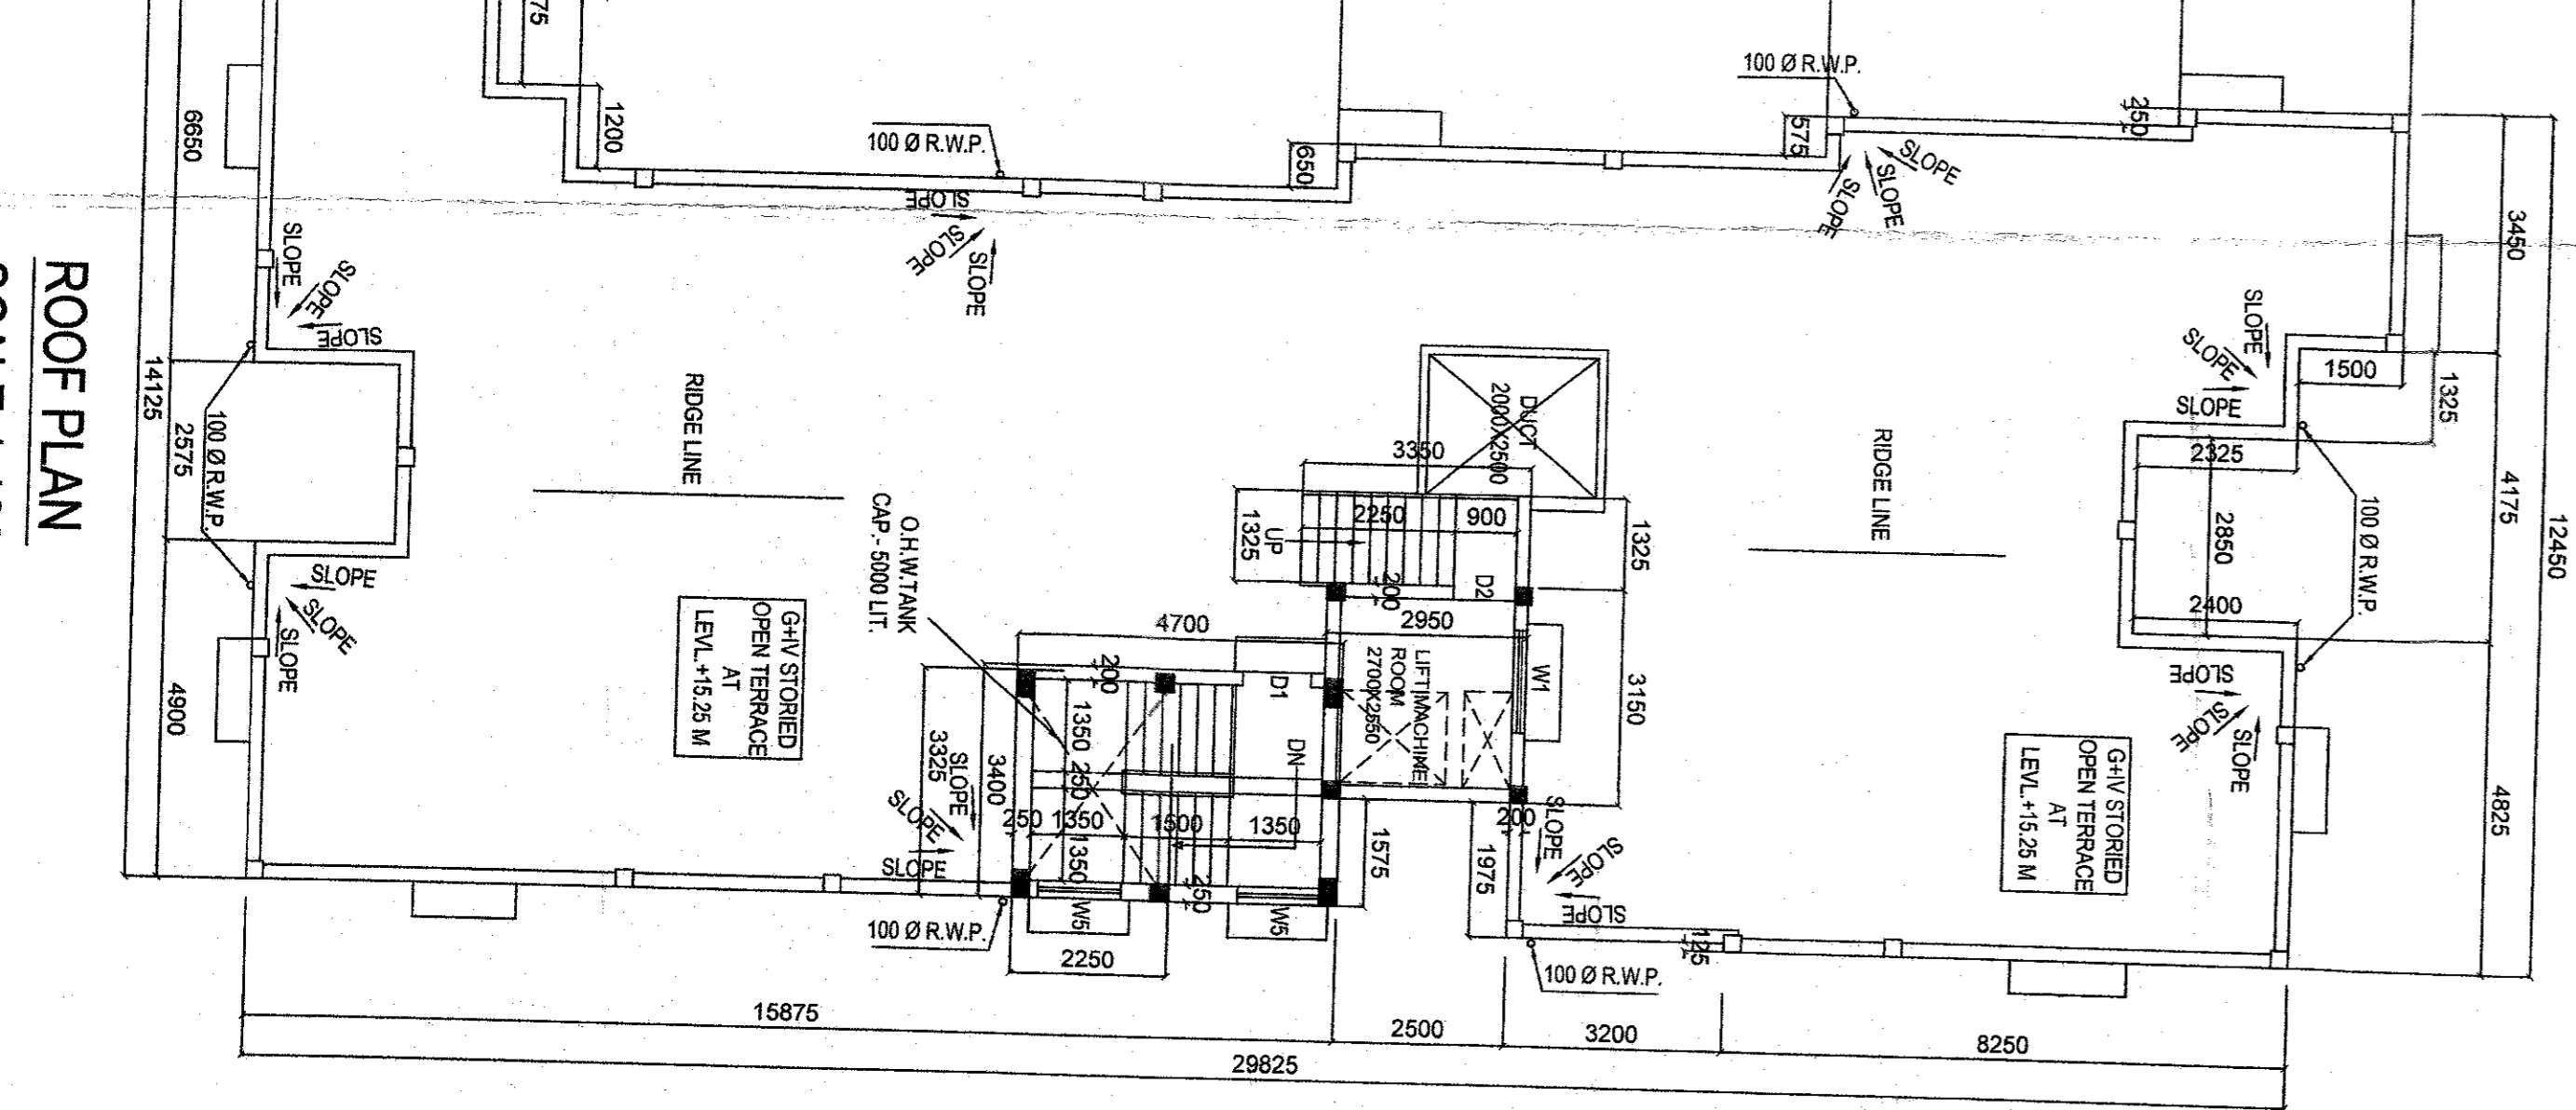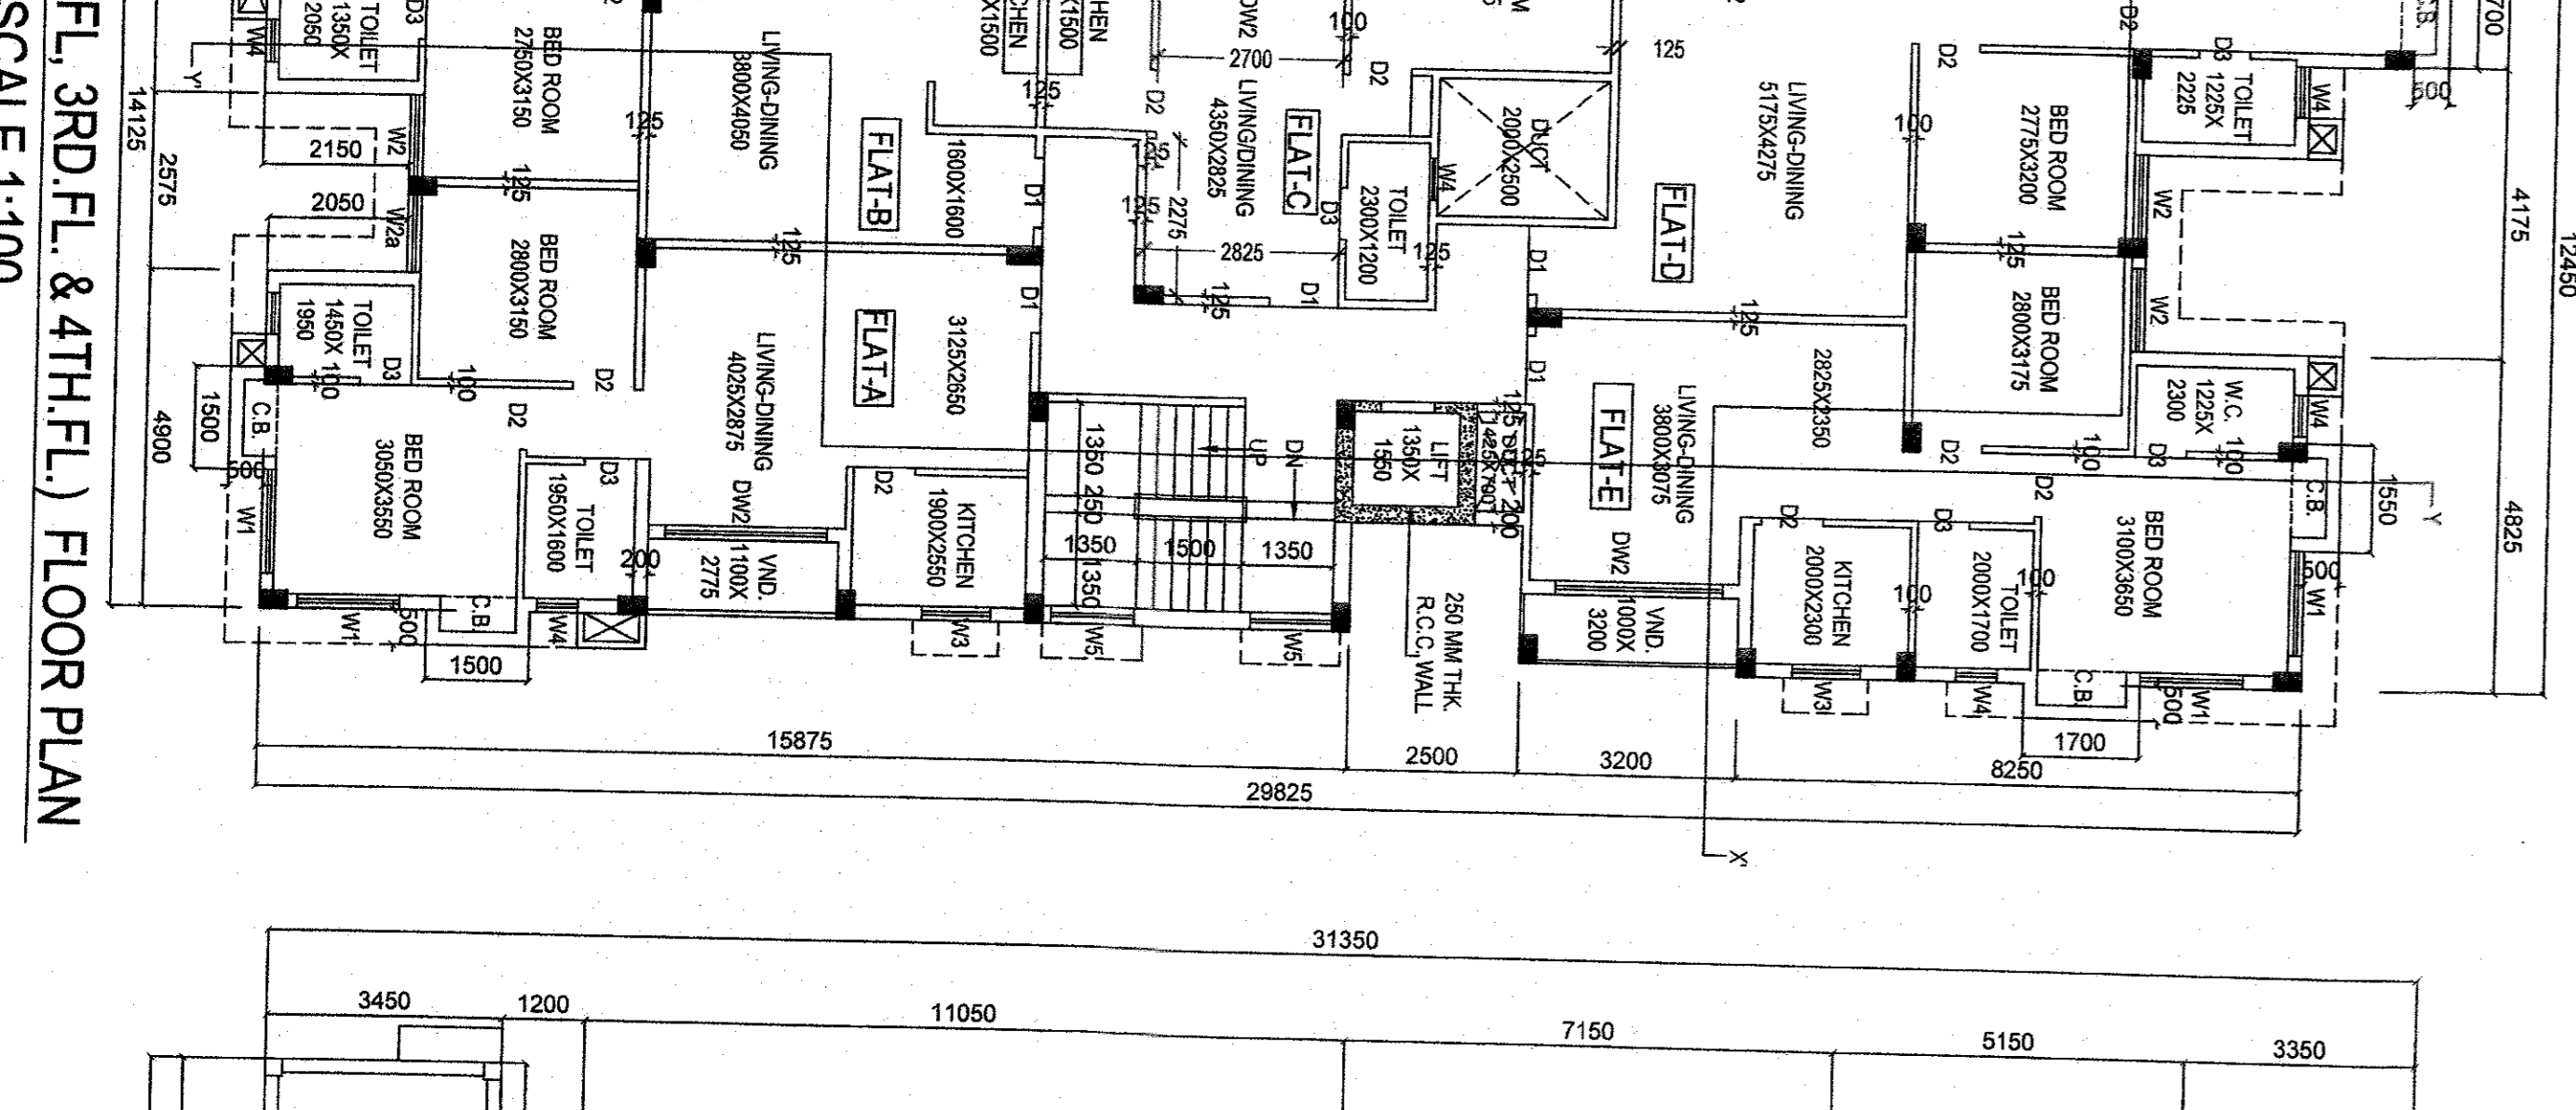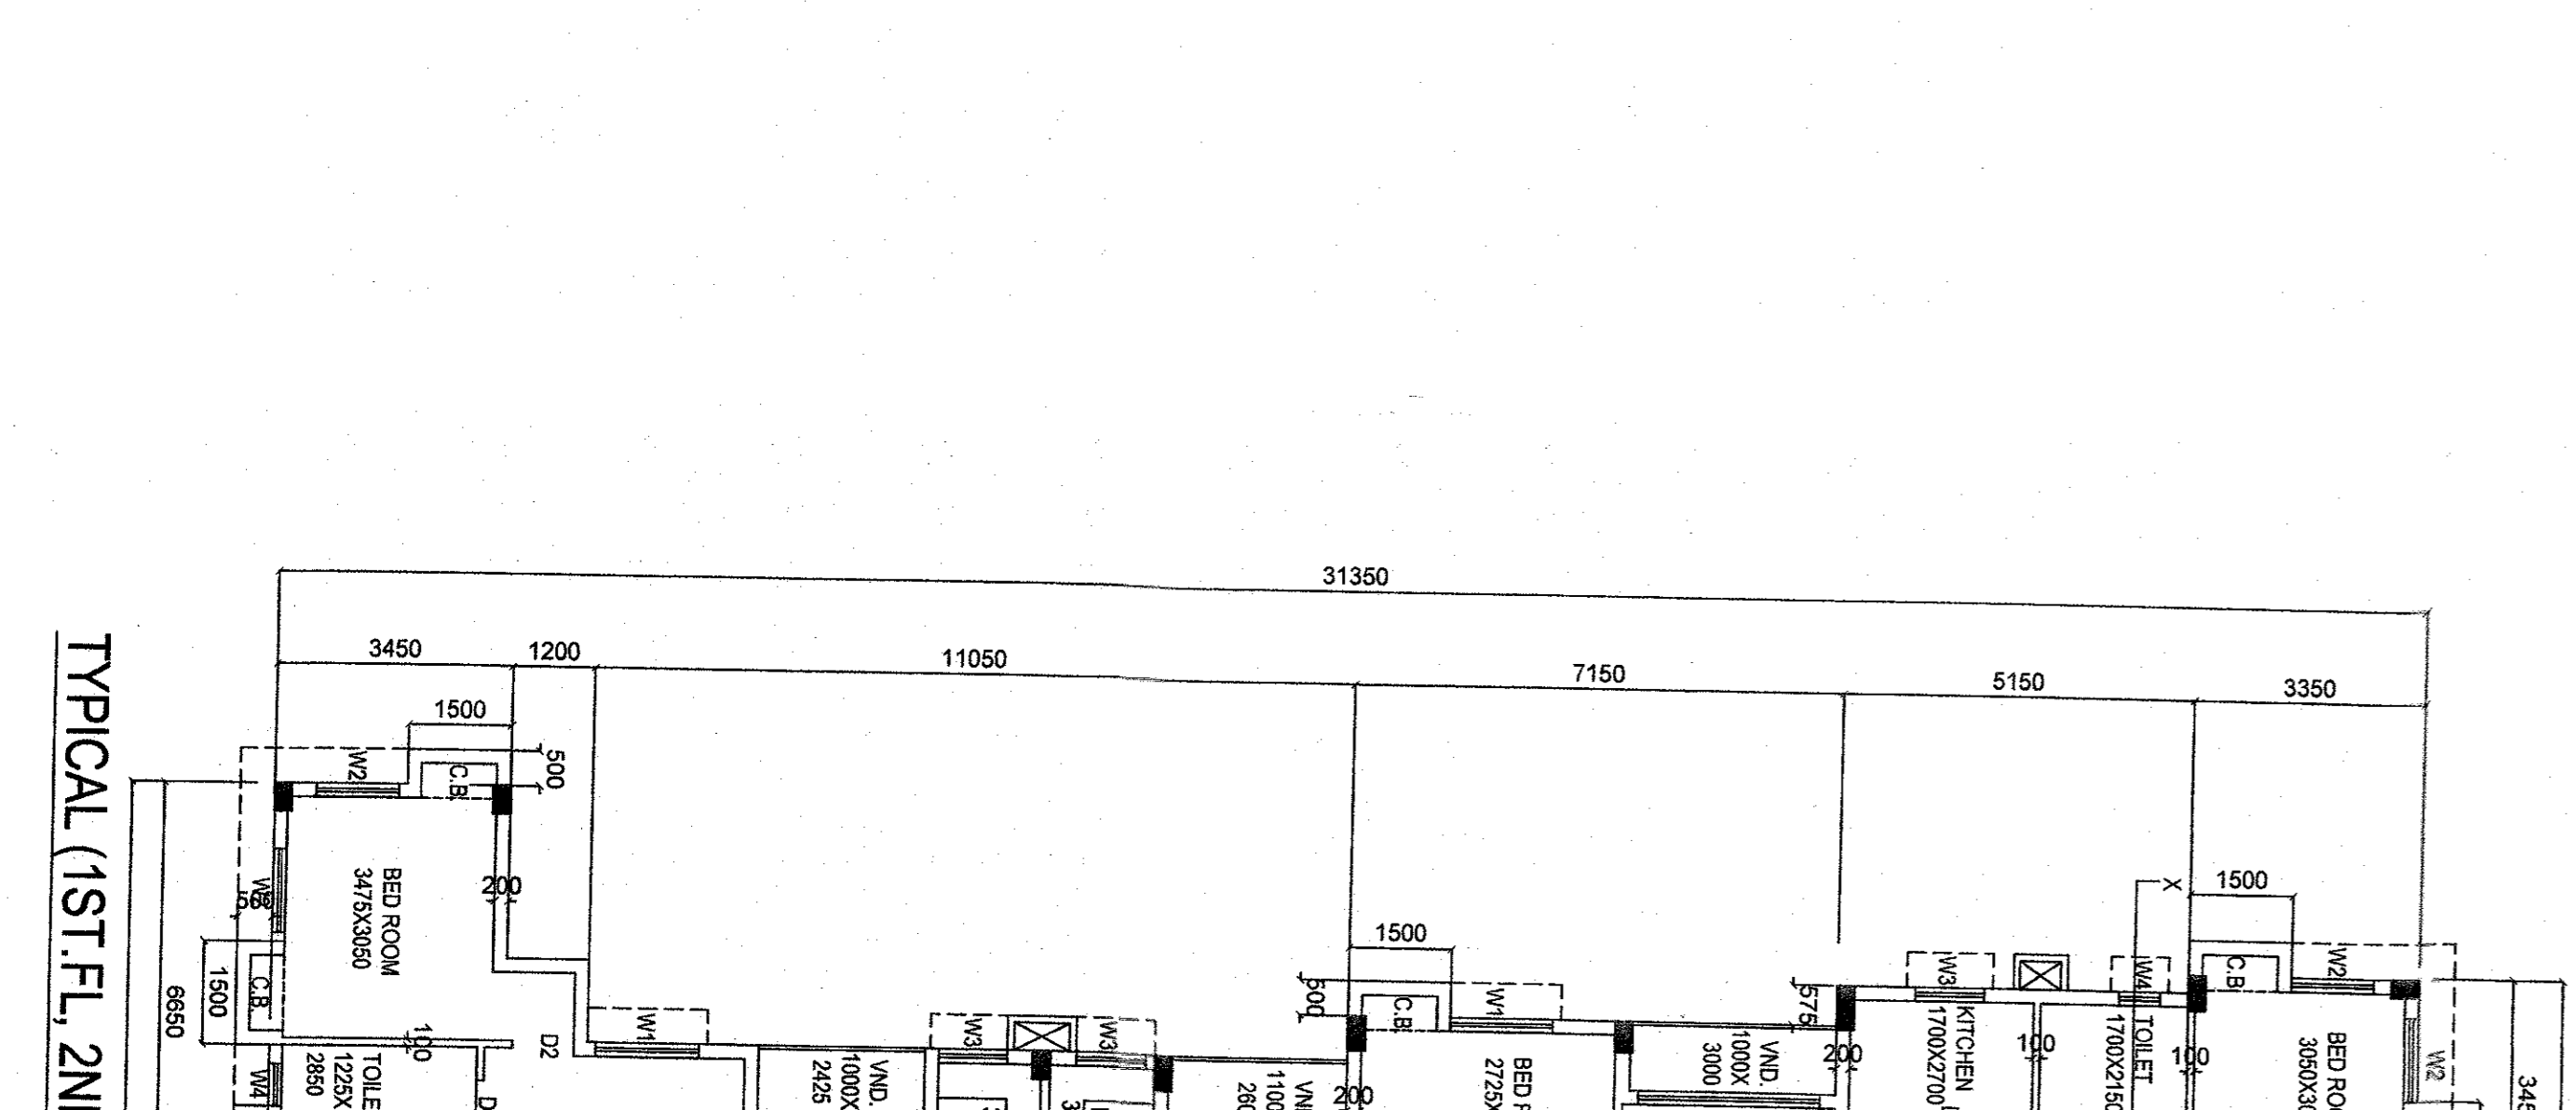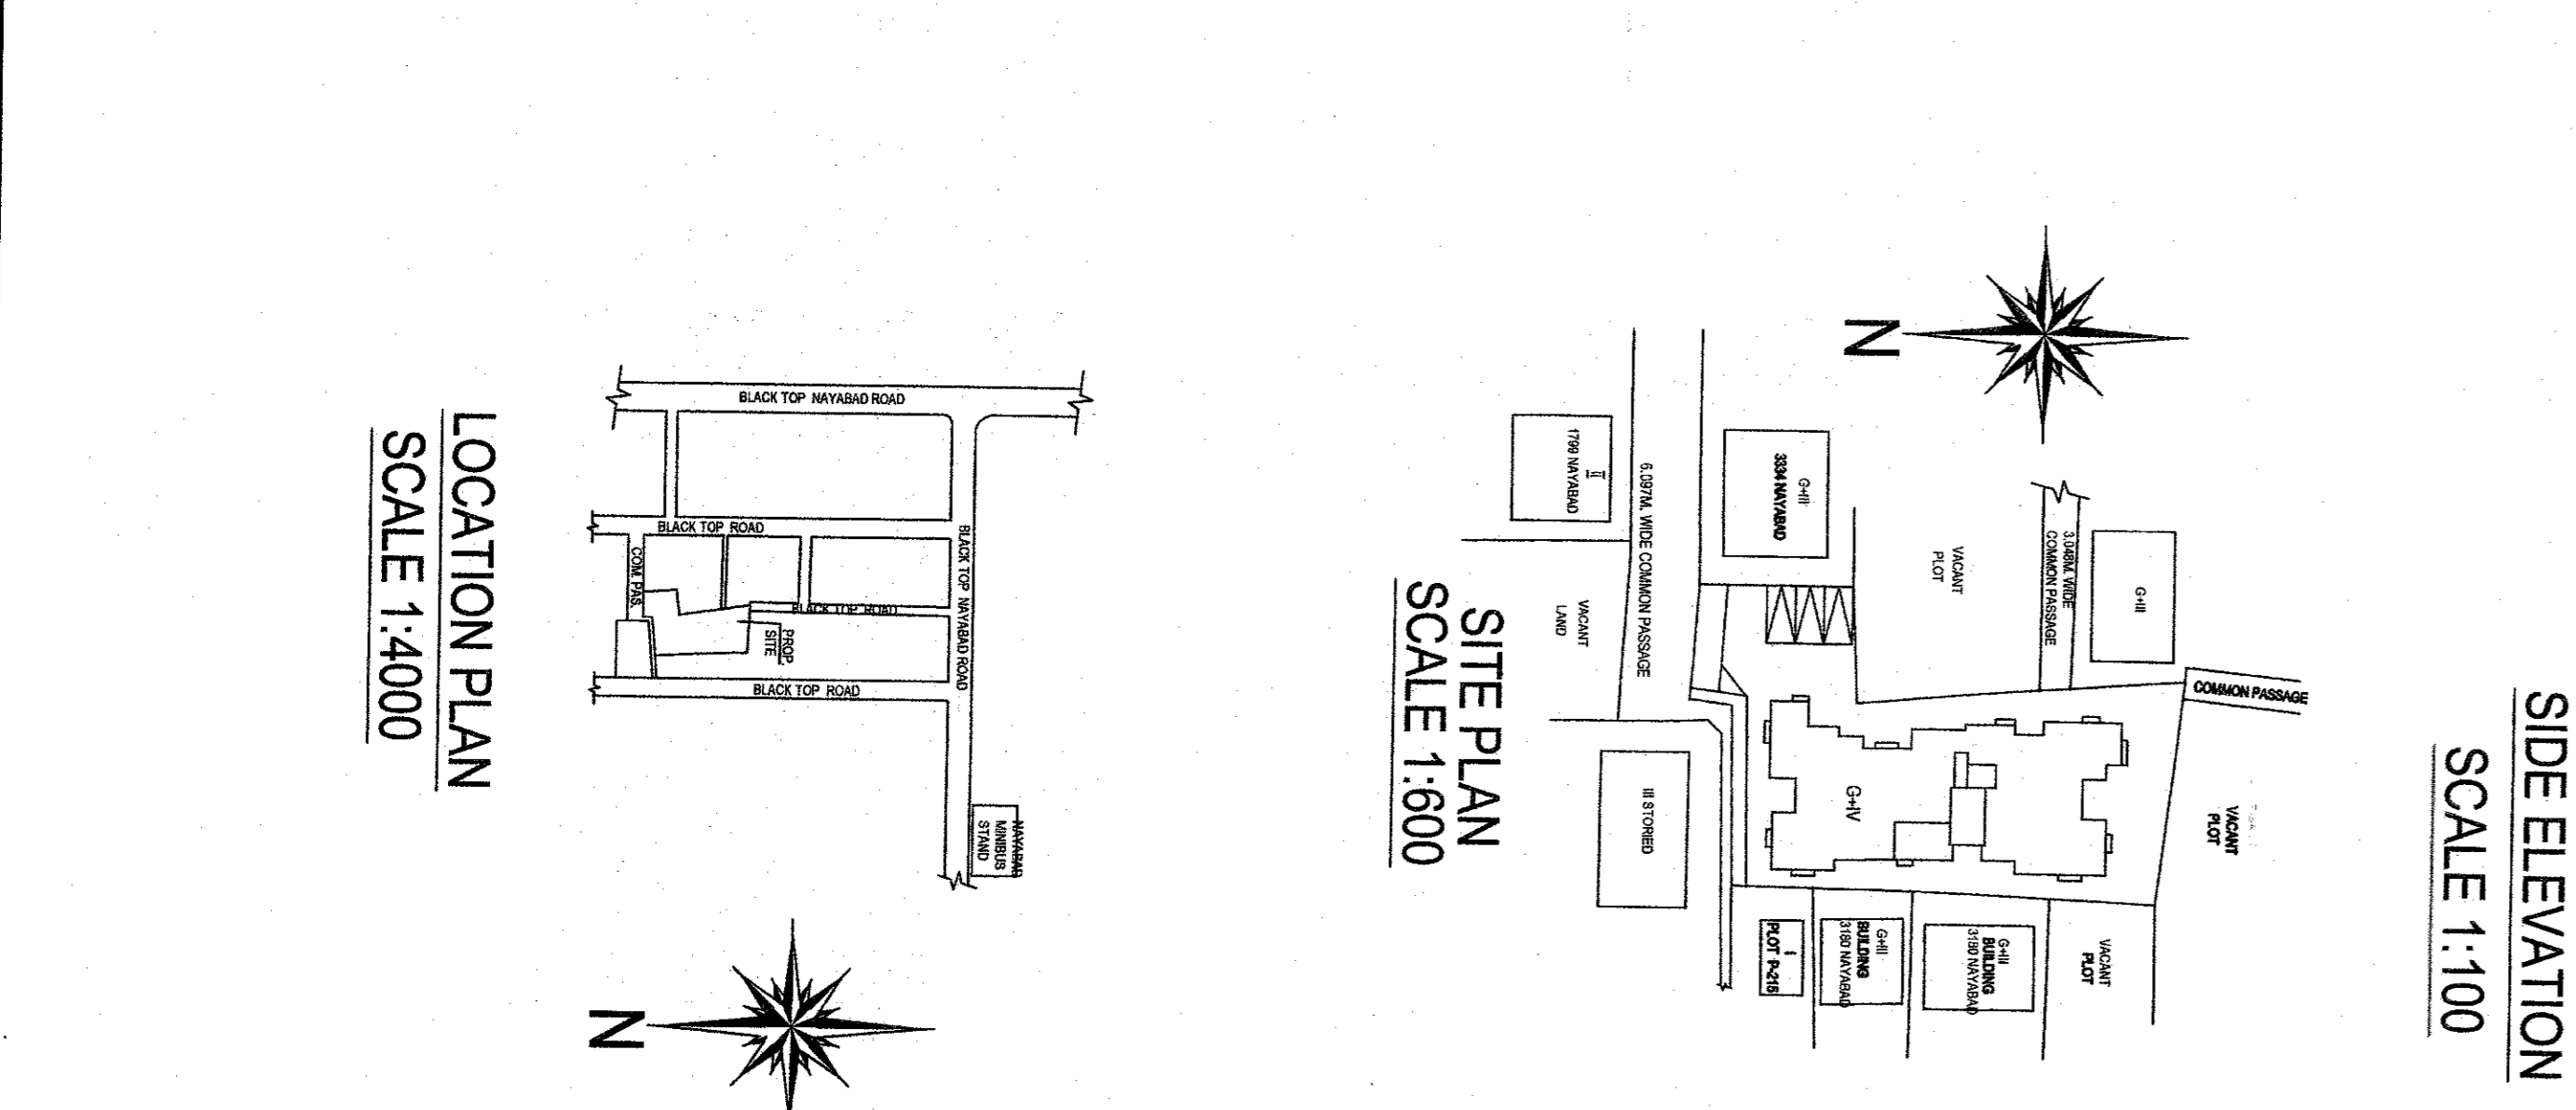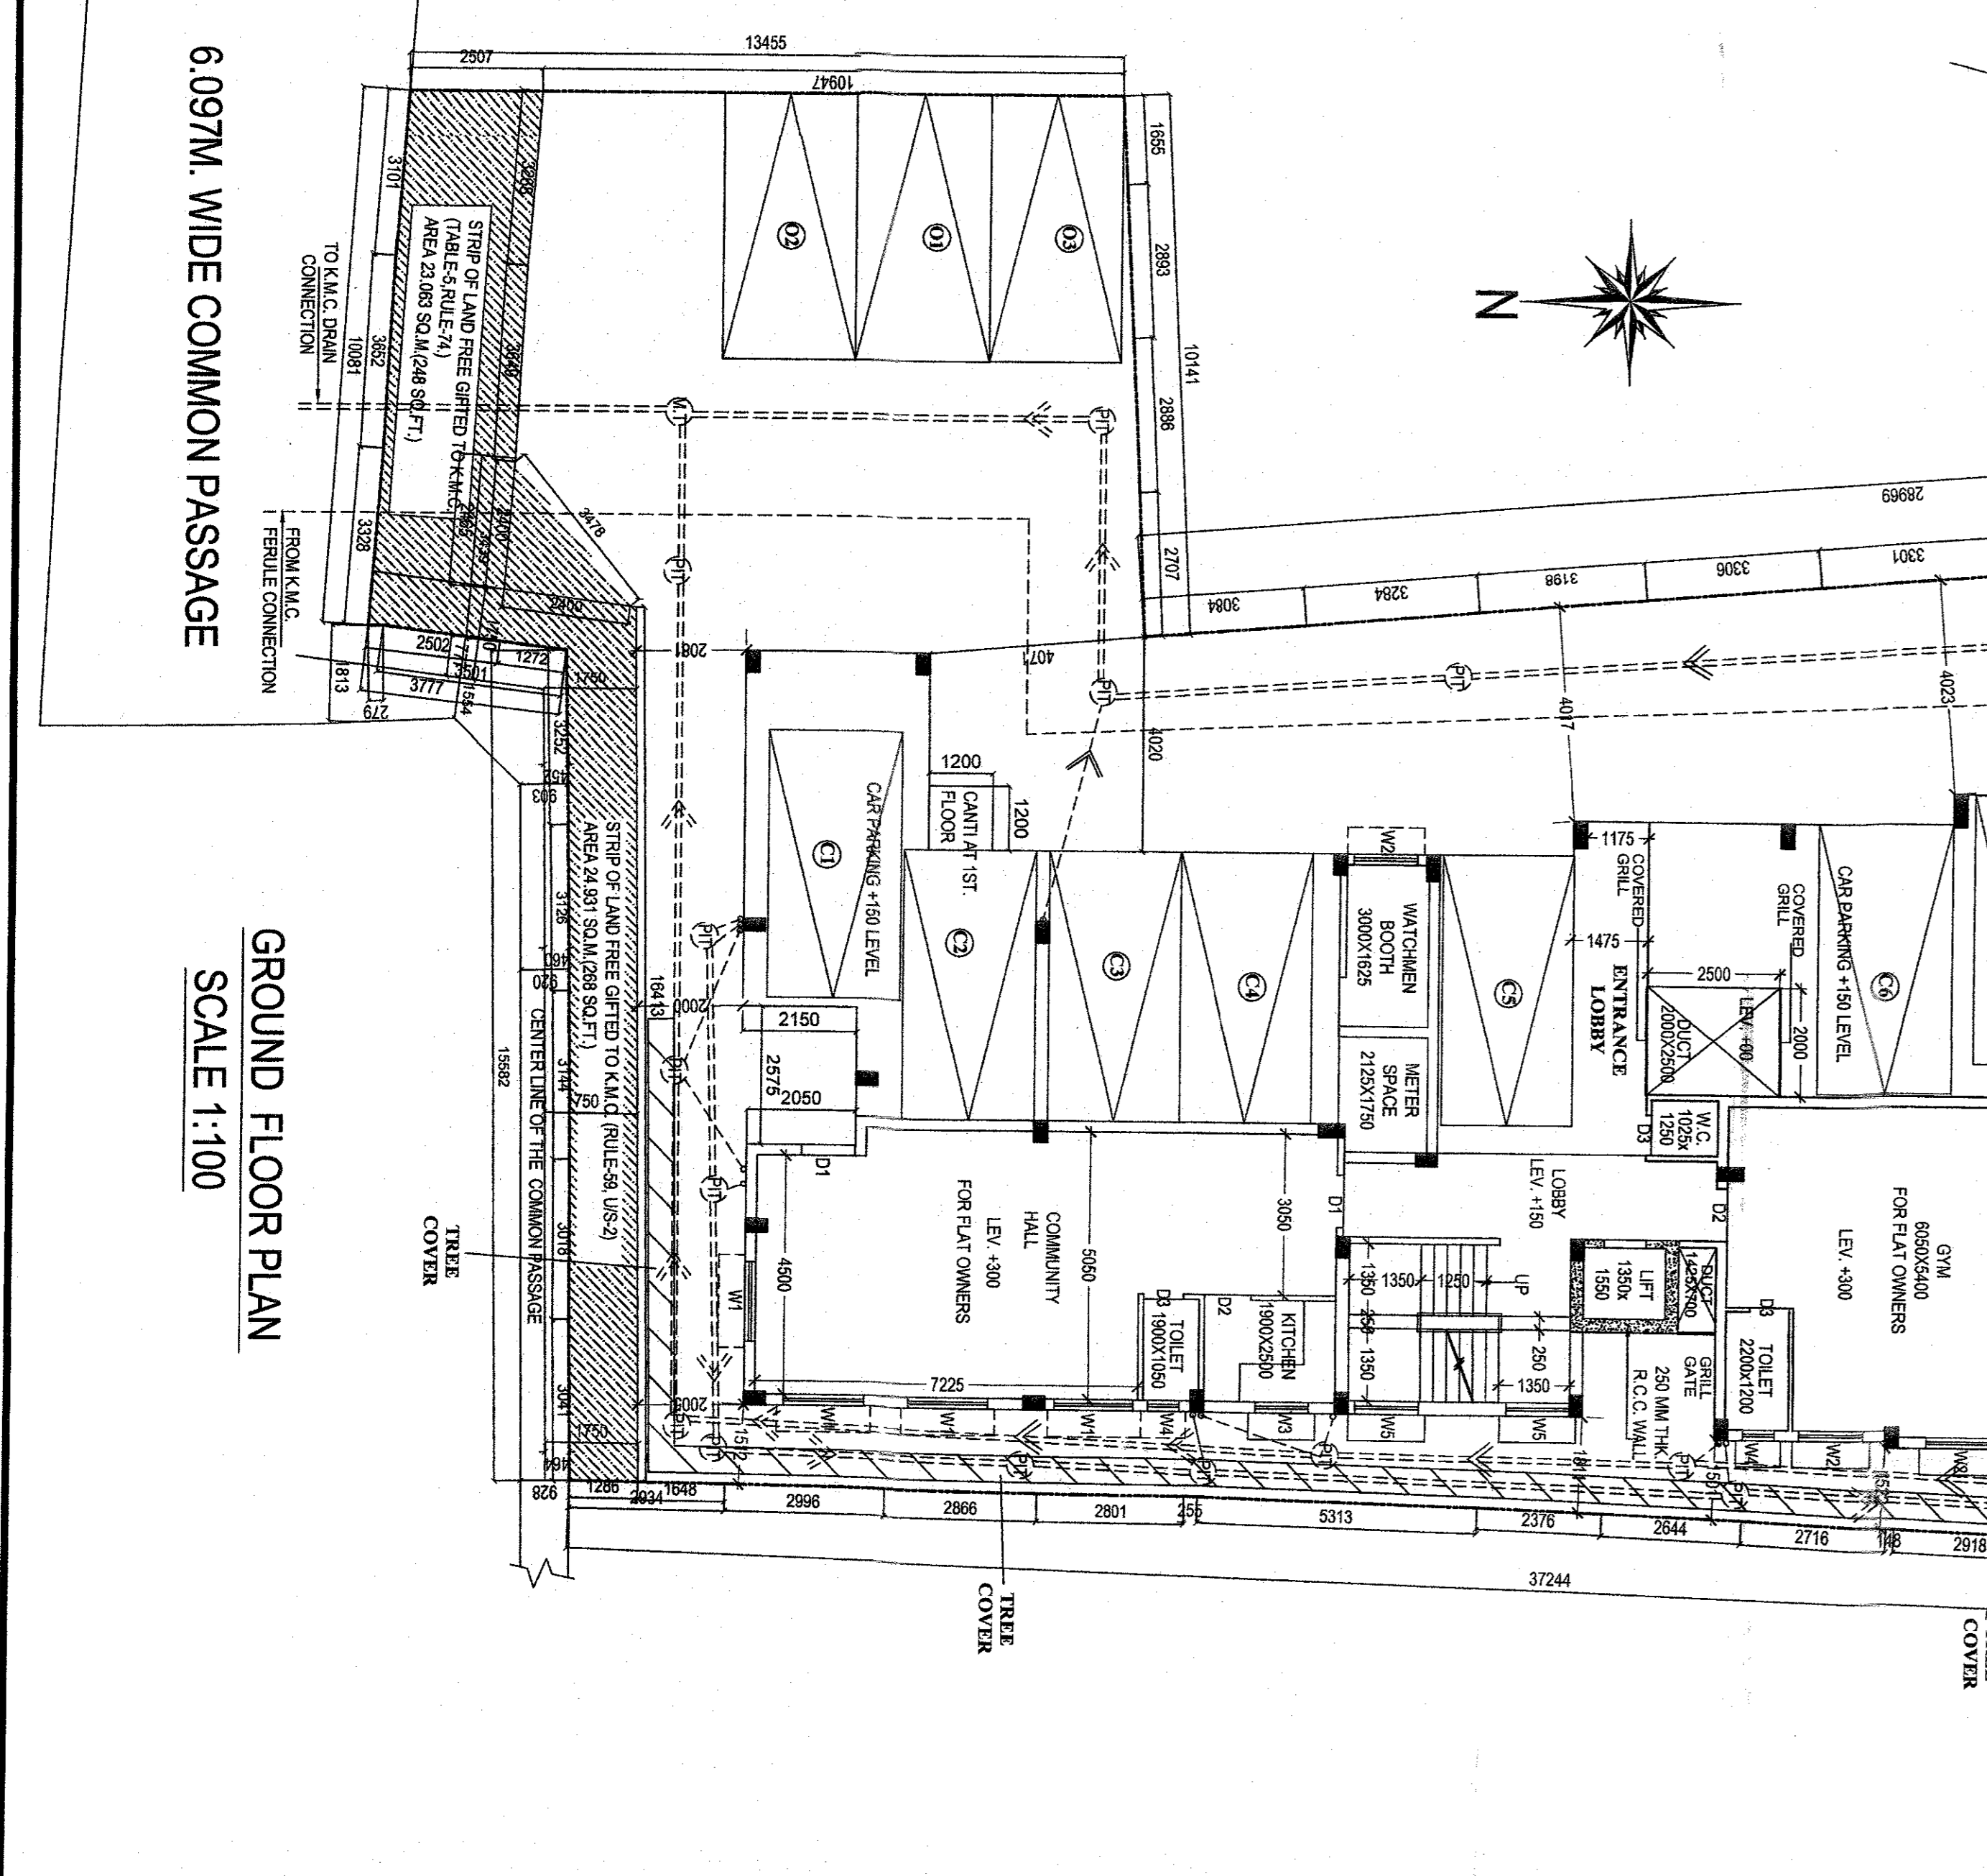









