



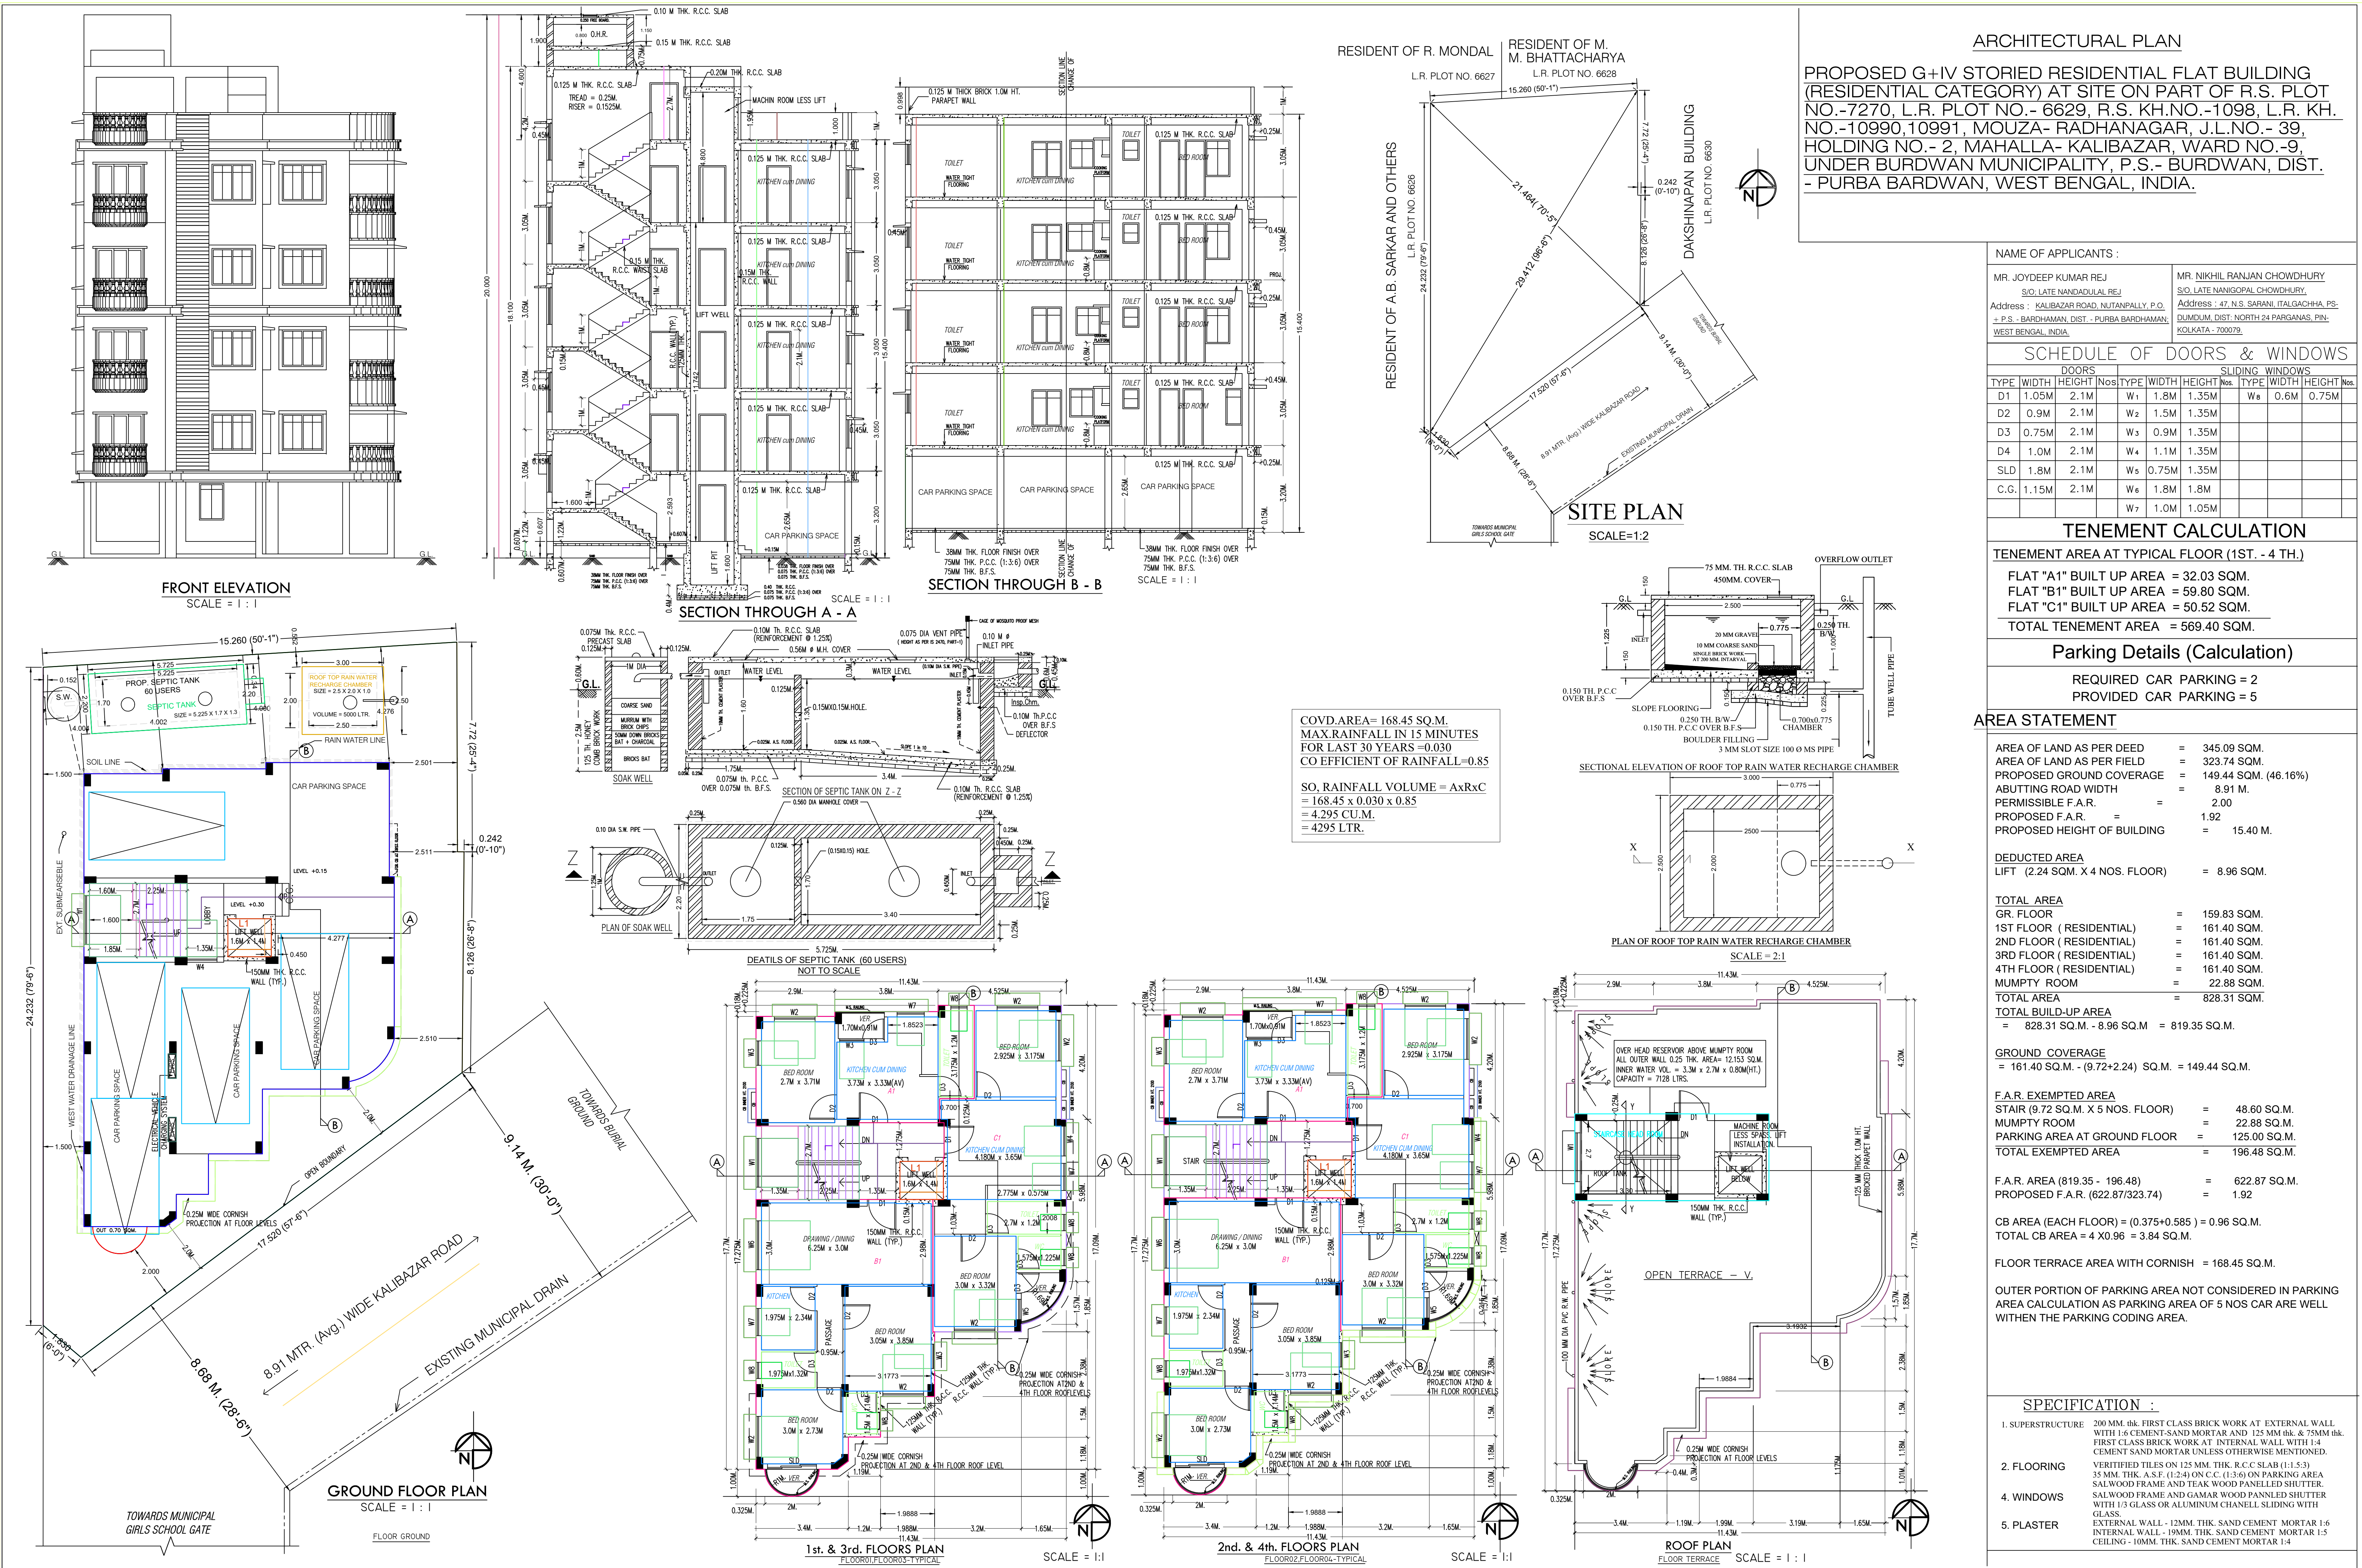

SITE PLAN FOR PROP. G+IV STORIED RESIDENTIAL FLAT BUILDING
(RESIDENTIAL CATEGORY) AT SITE ON PART OF R.S. PLOT NO.-
7270, L.R. PLOT NO.- 6629, R.S. KH.NO.-1098, L.R. KH. NO.-10990,
10991, MOUZA- RADHANAGAR, J.L.NO.- 39, HOLDING NO.-2
MAHALLA- KALIBAZAR, WARD NO.-9, UNDER BURDWAN MUNI-
CIPALITY, P.S- BURDWAN, DIST.- PURBA BARDHAMAN, W.B. INDIA.

AREA OF LAND AS PER DEAD = 345.09 SQM.
AREA OF LAND AS PER FIELD = 323.74 SQM.
NATURE OF LAND = "BASTU"

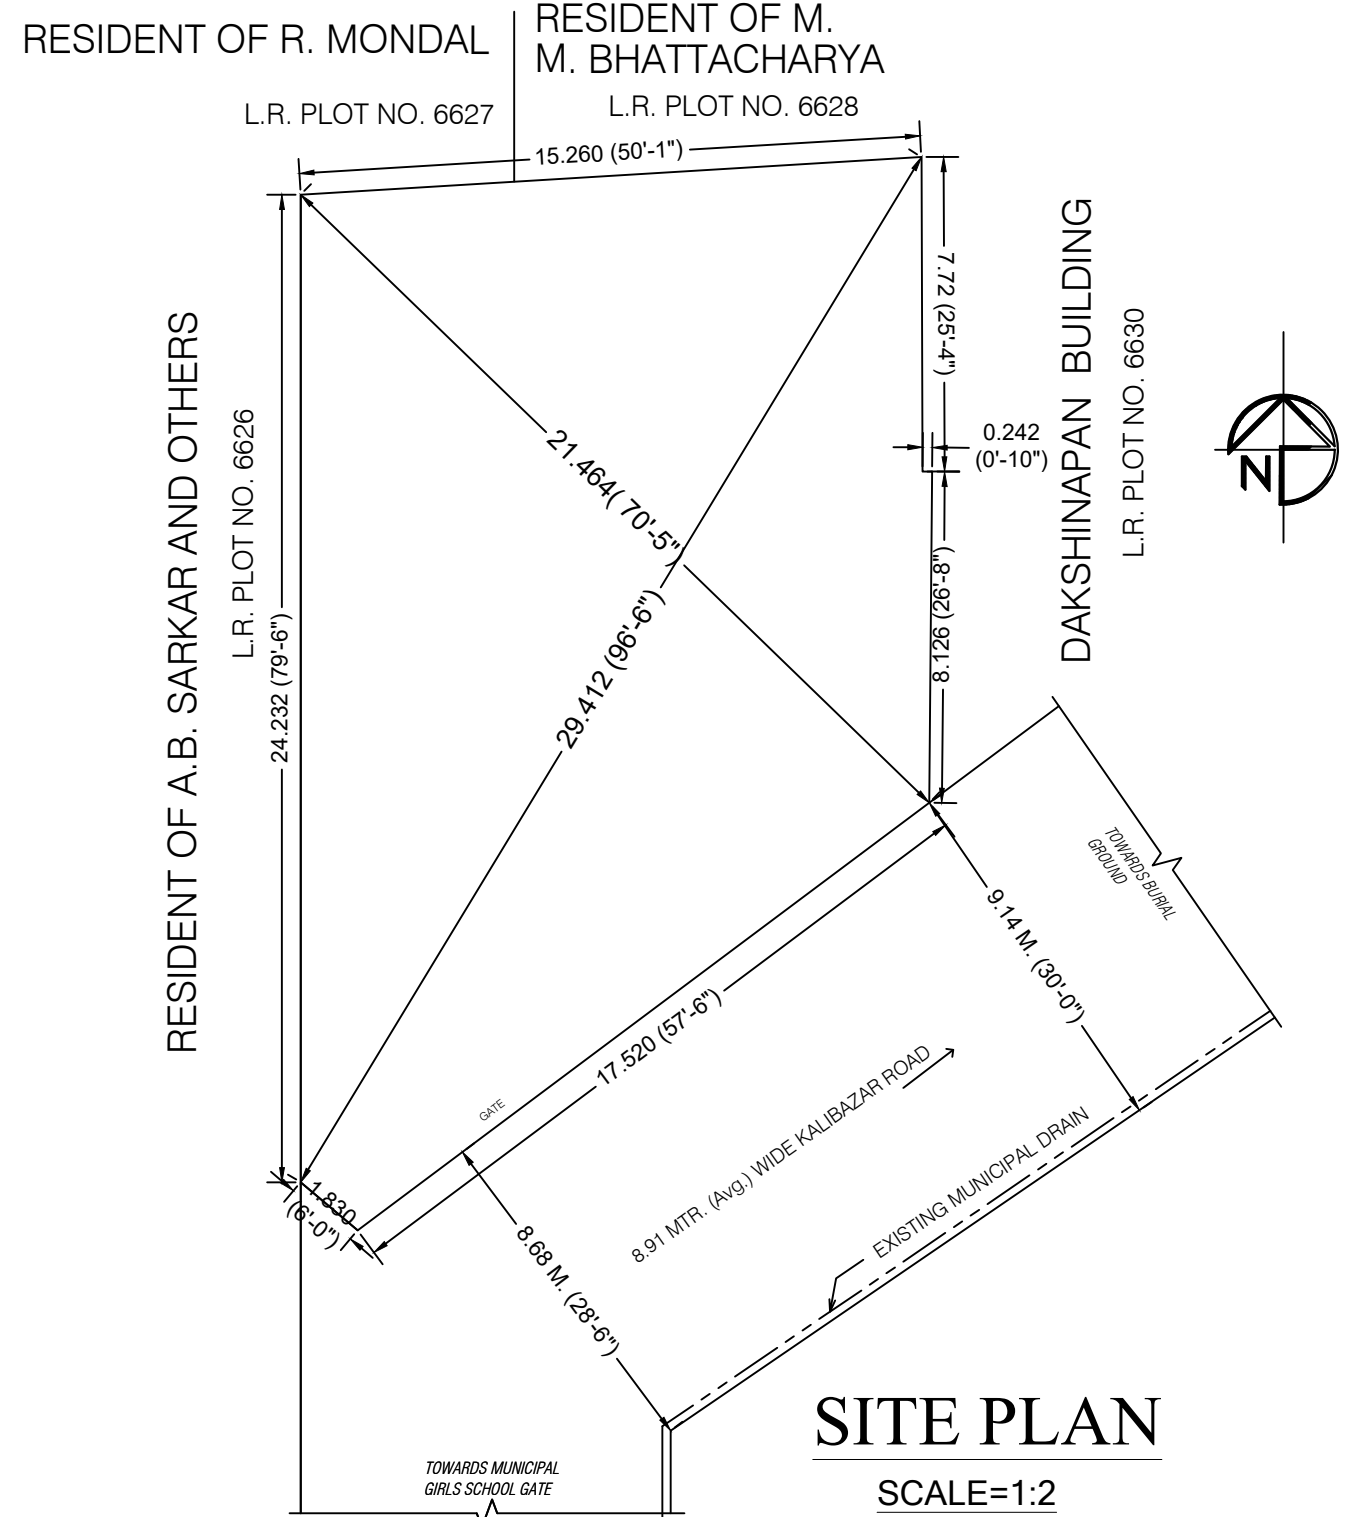

ONLY FOR OFFICE USE