




MEZZANINE FLOOR PLAN
SCALE-1:100

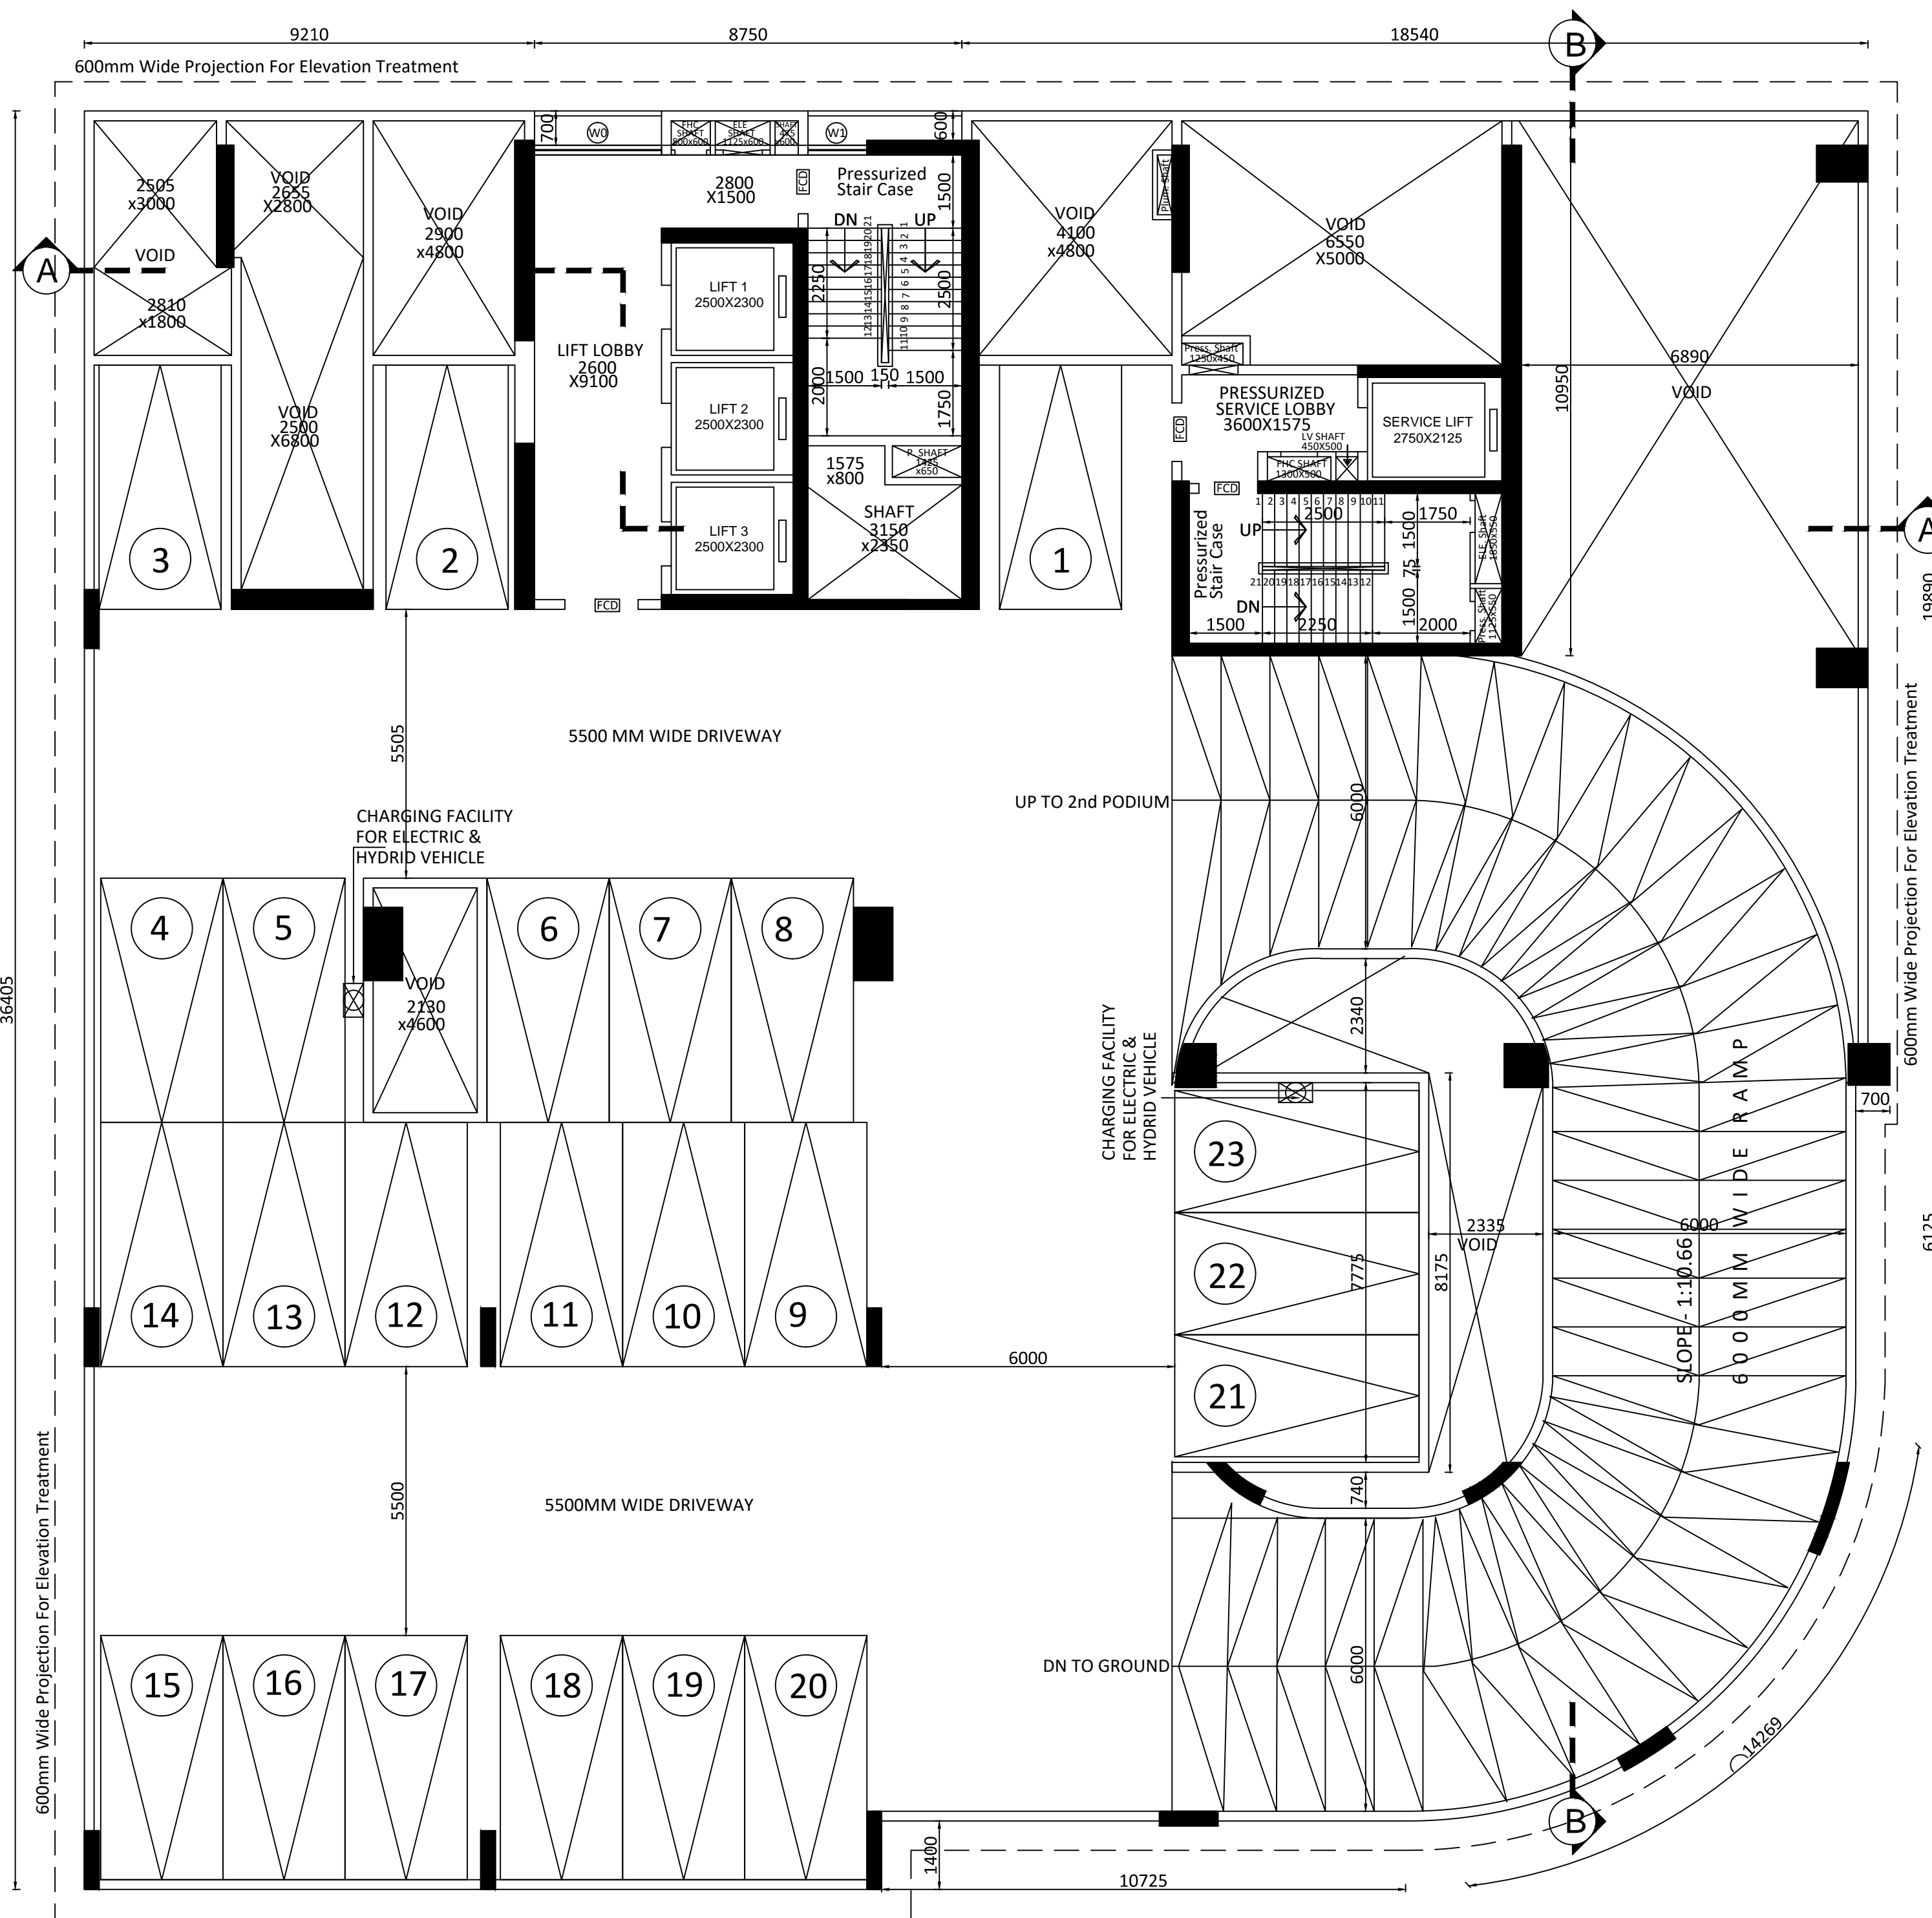

1ST TO 3RD FLOOR PLAN (PARKING)
SCALE-1:100

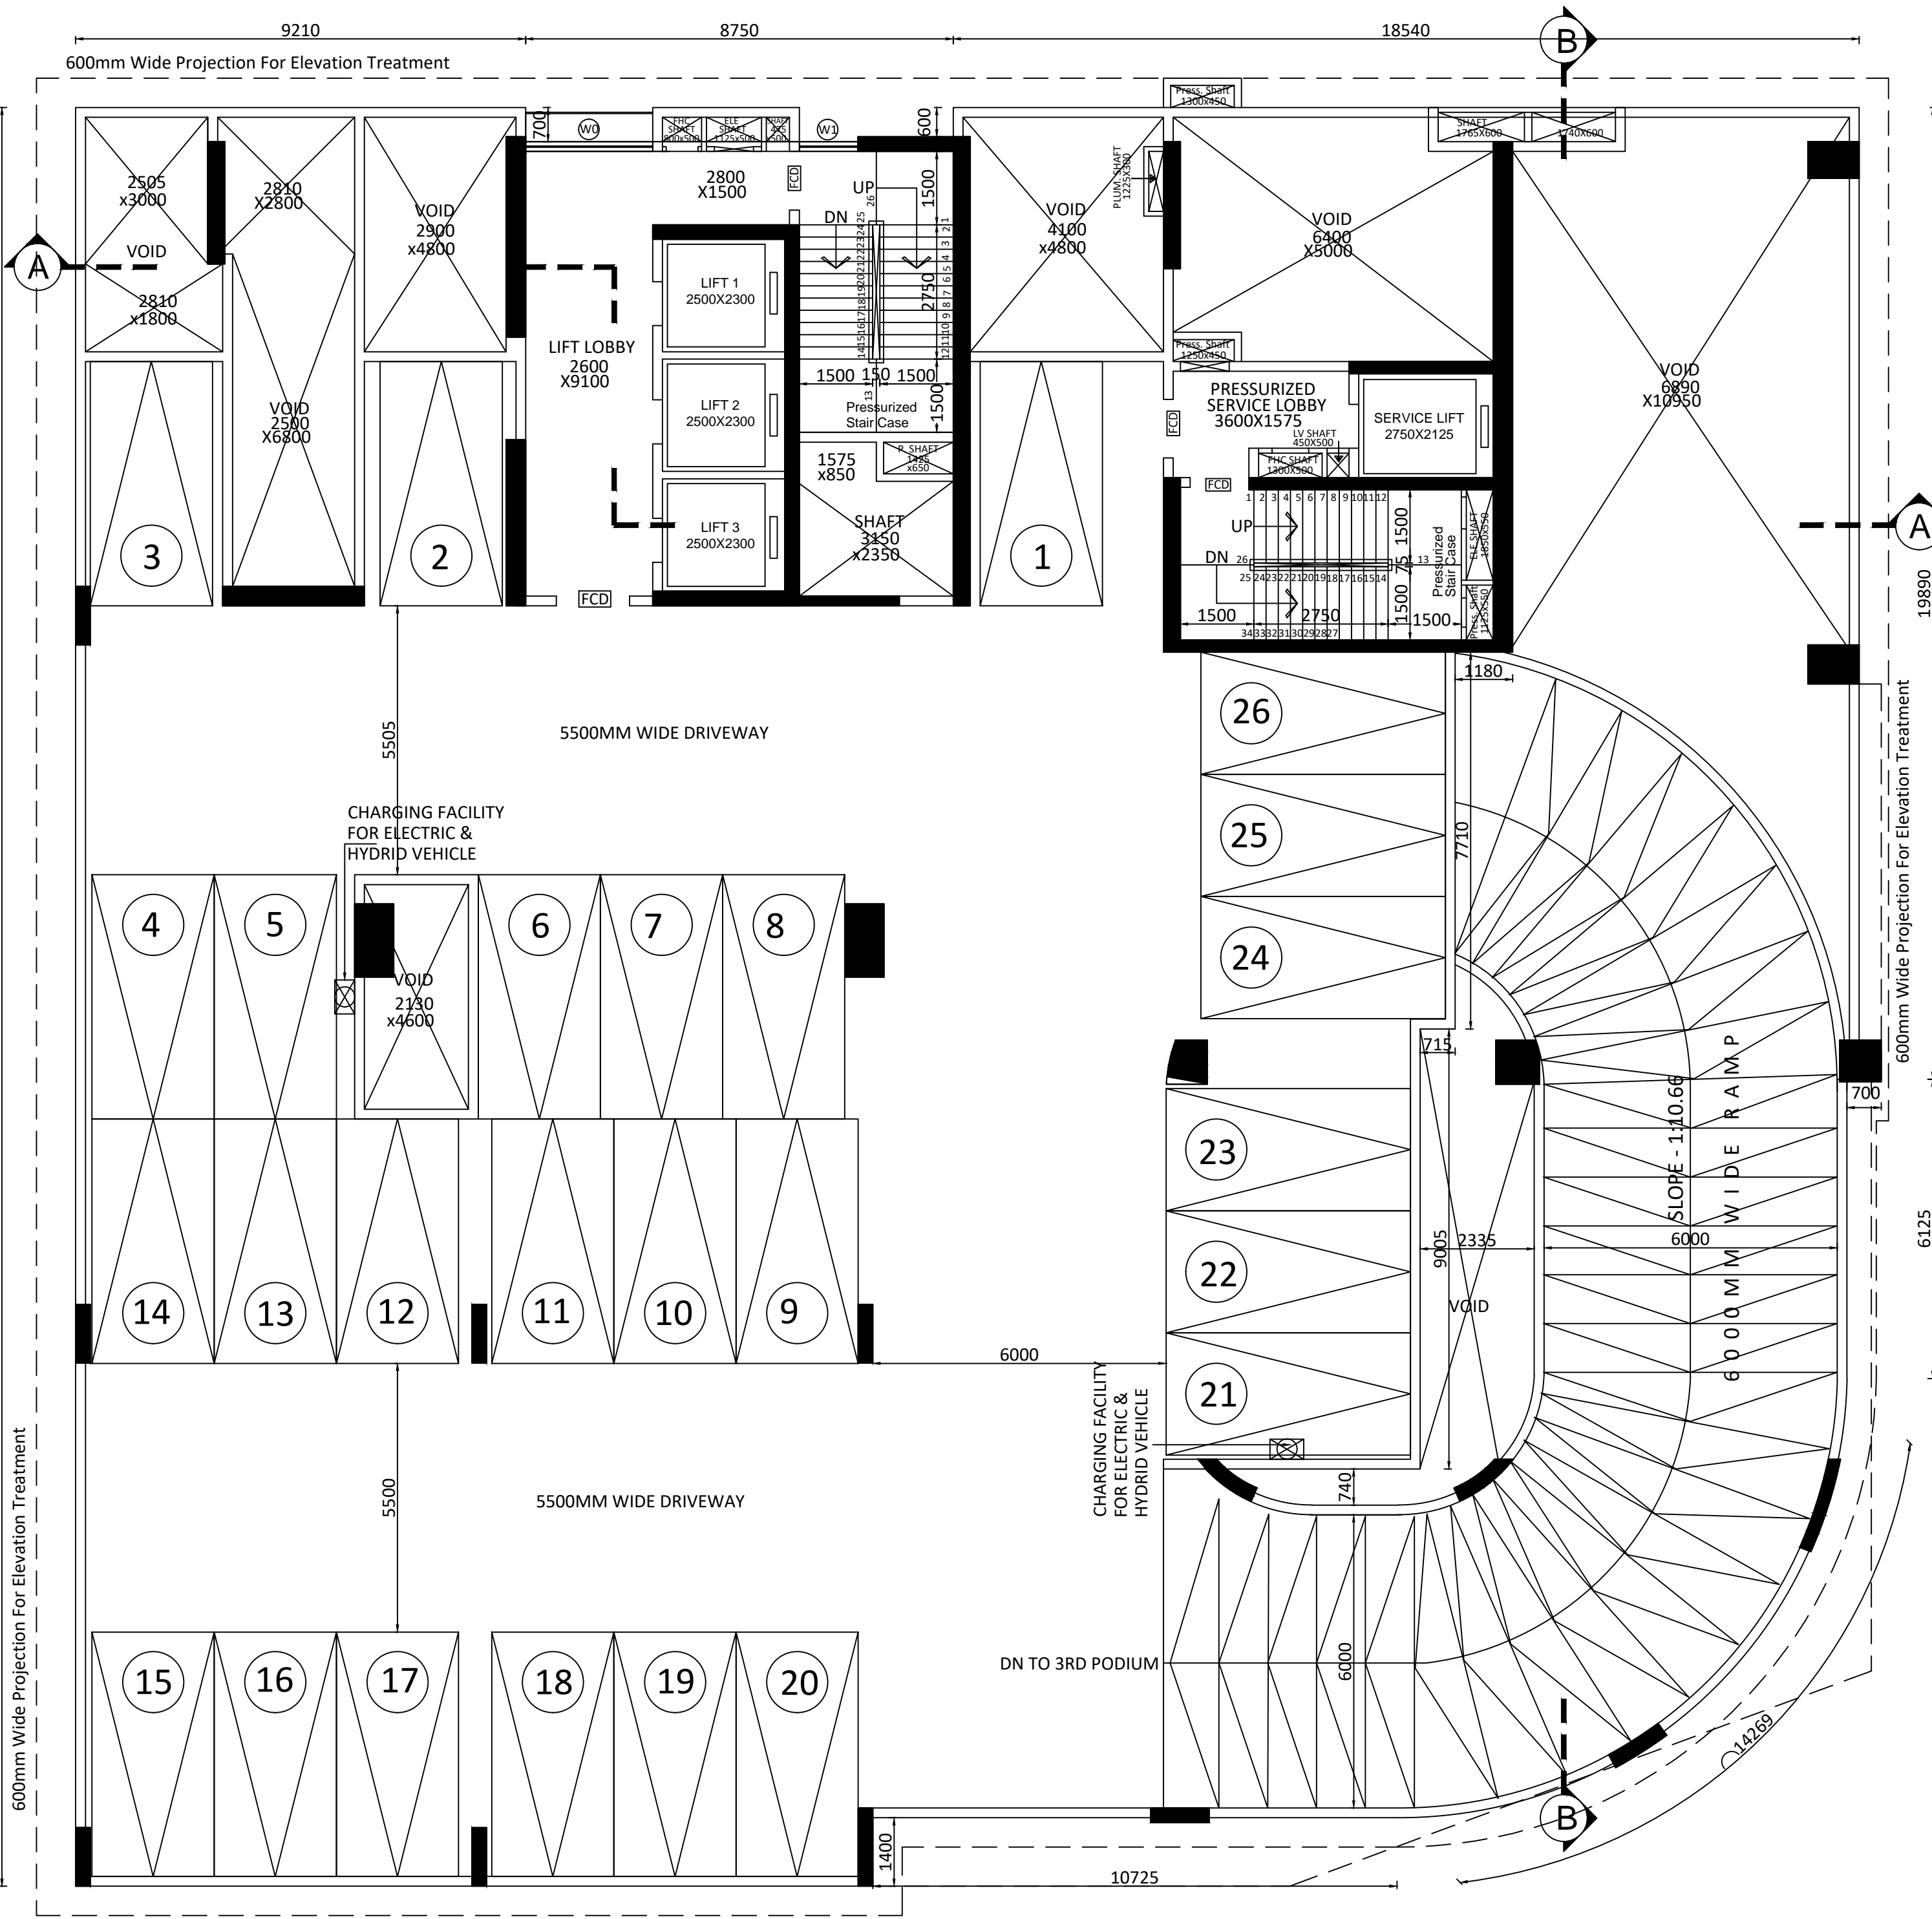


4TH FLOOR PLAN (PARKING)
SCALE-1:100

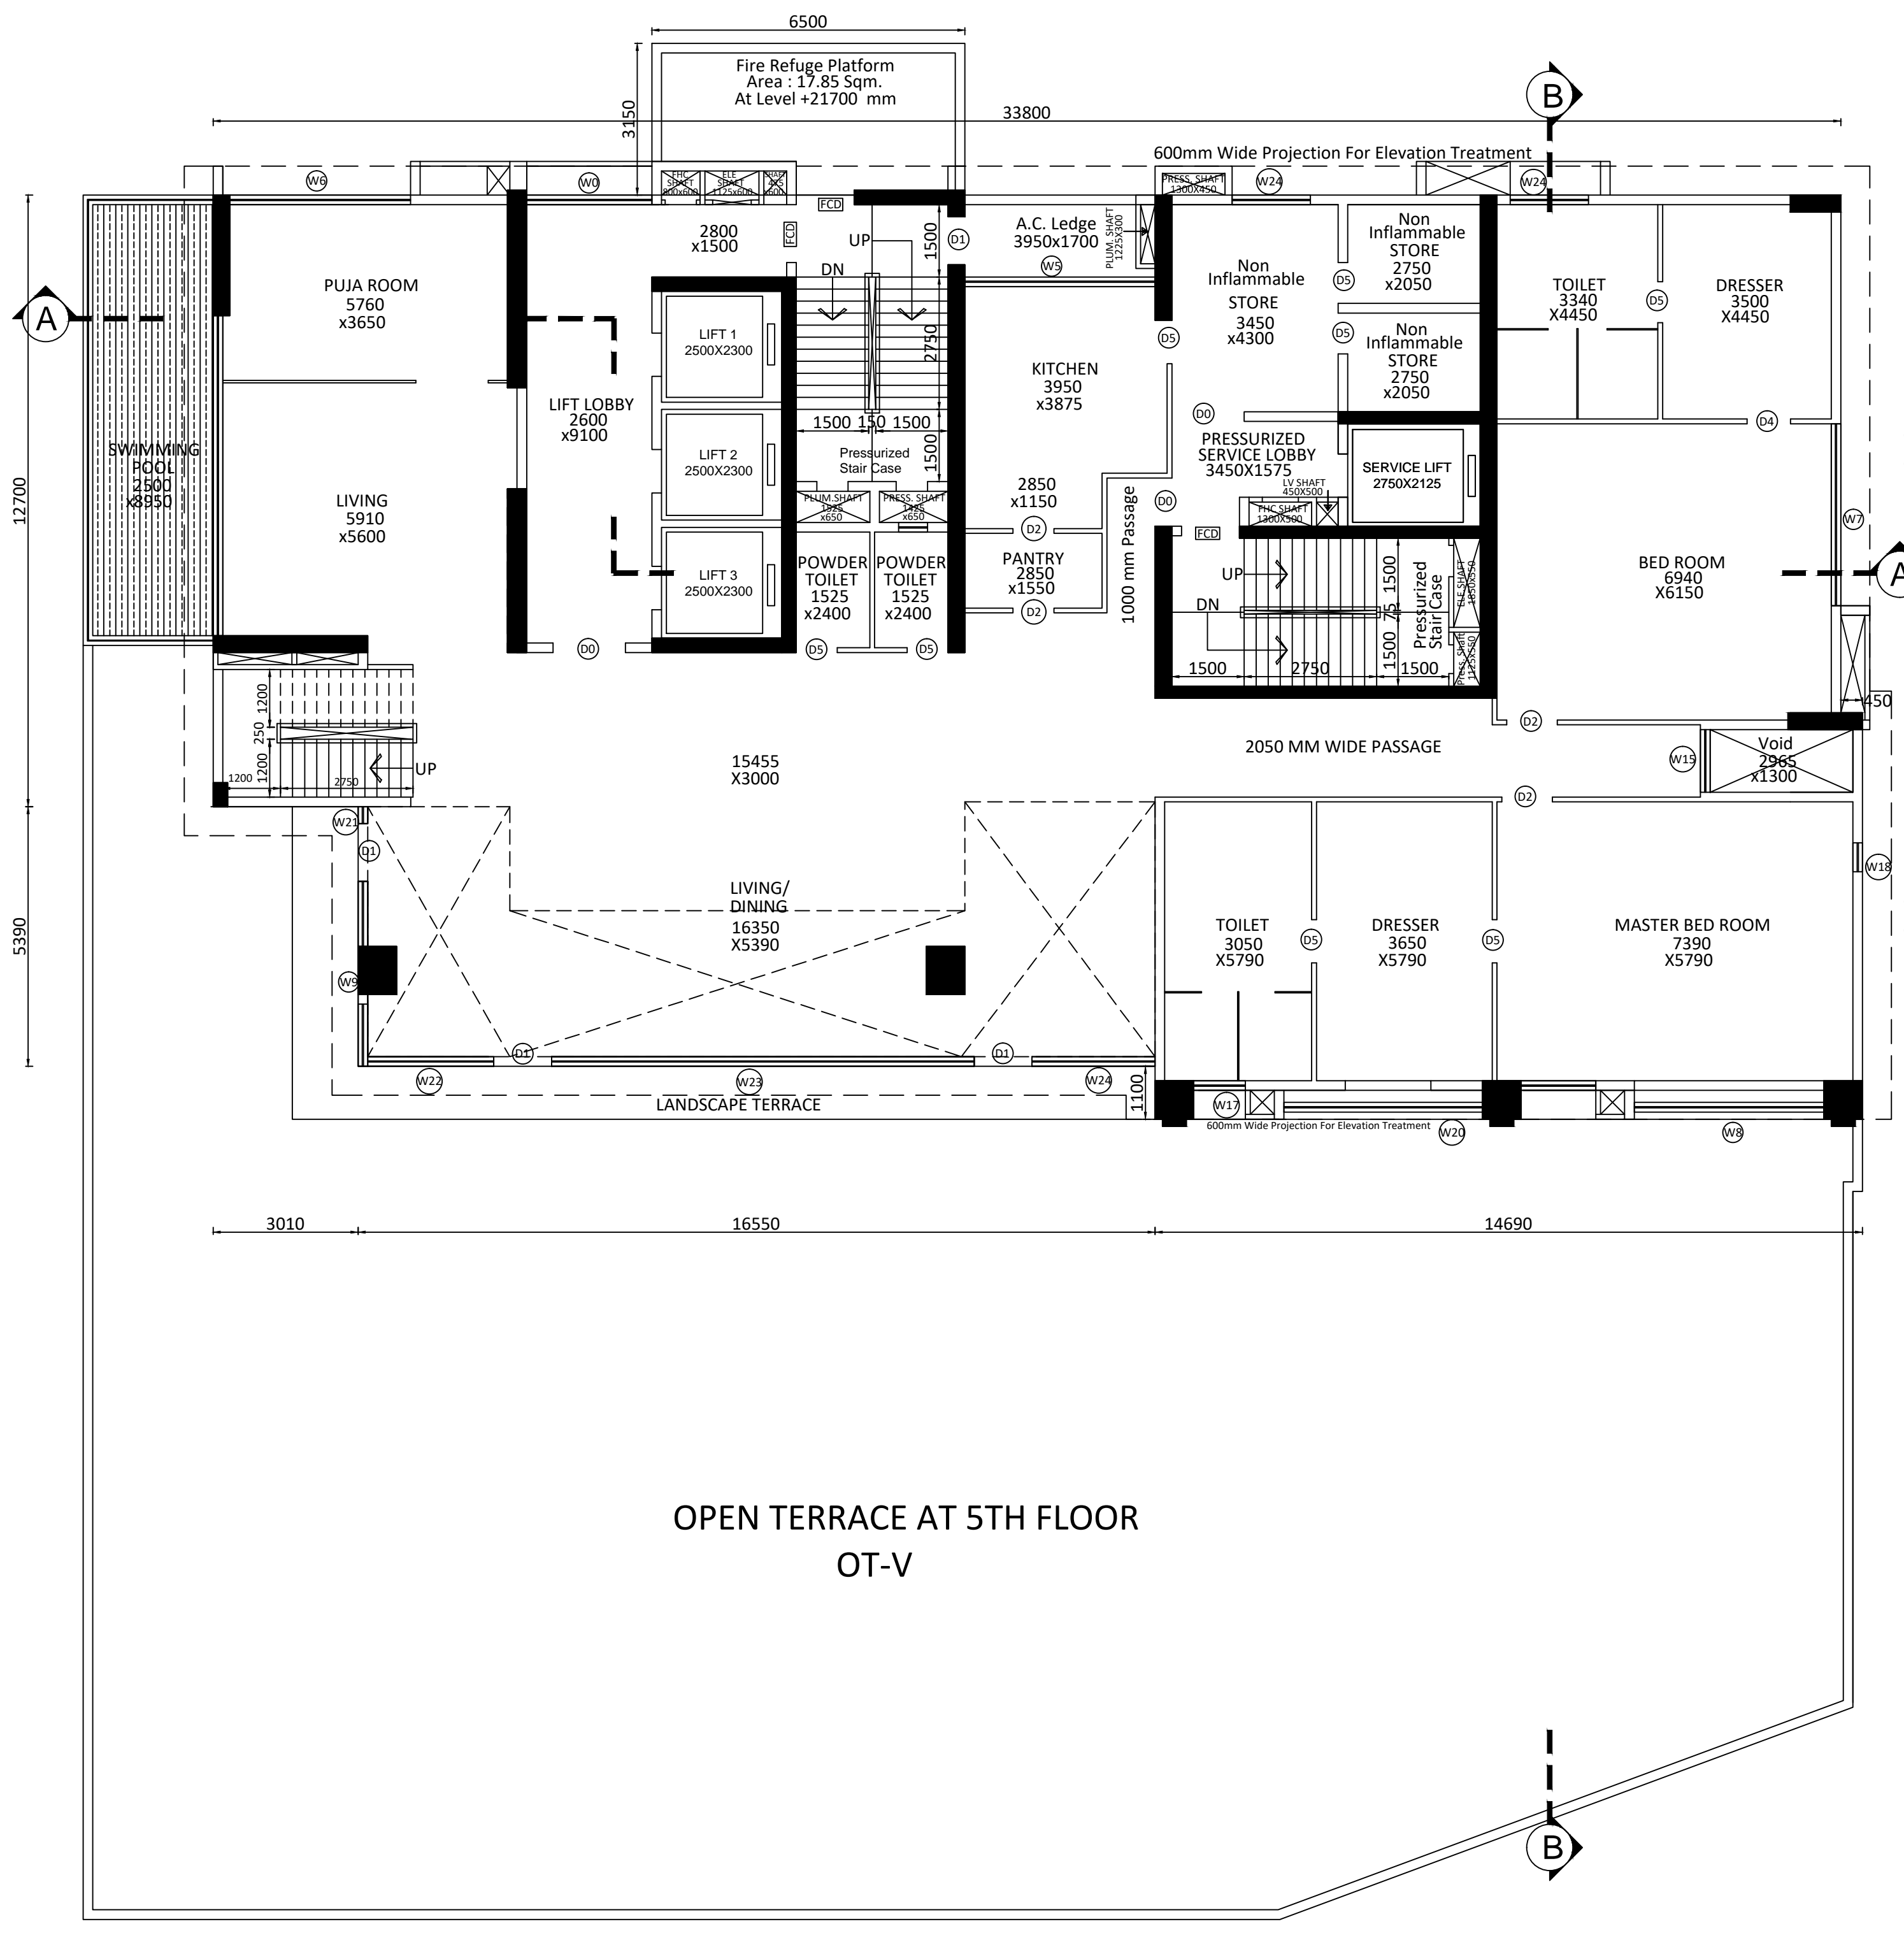

OPEN TERRACE AT 5TH FLOOR
OT-V

5TH FLOOR PLAN
(PENTHOUSE LOWER LEVEL)
SCALE-1:100

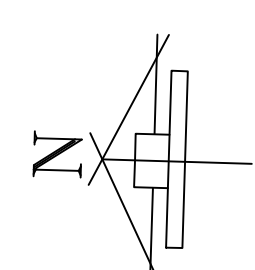

B.P. NO : 2023070219	DATE : 21/02/2024	I Do Here By Declare With Full Responsibility That, I Shall Engage Architect And E.s.e And I Shall Follow The Instruction Of Architect And E.s.e During Construction Of The Building (As Per Plan), K.m.c.Arch Authority Will Not Be Responsible For Structural Stability Of The Building And Adjoining Structure If Any Submitted Documents Are Fake, The K.m.c. Authority May Revoke The Sanction Plan At Any Stage. The Construction Of U.g.w.r Will Be Taken Under The Guidance Of Architect And E.s.e Before Starting Of The Building. Foundation, Existing Structure Will Be Demolished Before Commencement Of Work. It Is Fully Occupied By The Owner there is No Tenant.during Inspection Plot Was Identified By Me.	Undersigned Has Inspected The Site And Carried Out Soil Investigation Thereon. It is Certified That The Existing Soil Of The Site Is Able To Carry The Load Coming From The Proposed Construction And The Foundation System Proposed Herein Is Safe & Stable In All Respect From Geo-technical Point Of View.	The Structural Design & Drawing Of Both Foundation And Super Structure Of The Building Has Been Made By Me Considering All Possible Loads Including Seismic Load As Per National Building Code Of India And Certified That It Is Safe And Stable In All Respect. Soil Testing Has Been Signed By Mr. Alok Roy GTE (Ismc) No. 1/11 And Made By Geotest Engineers Pvt. Ltd. (6a, Milan Park, Kolkata - 700084,)The Recommendations Of Soil Test Report Has Been Considered During Structural Calculations.	The Building Has Been Drawn Up As Per The Provision Of The K.m.c. Building Rules 2009 And That The Site Conditions Including The Width Of The Abutting K.m.c. Road Conform With The Plan And That It Is A Buildable Site And Not A Tank Or Filled Up Tank. The Plot Is Long, Vacant In Major Portion And Demarcated By Brick Built Boundary Wall.	PROJECT : PROPOSED G+33 STORIED + 2NOS. SERVICE FLOORS, ONE IN BETWEEN 11TH & 12TH FLOOR AND ANOTHER IN BETWEEN 30TH & 31ST FLOOR (143.70 MT), RESIDENTIAL BUILDING AT PREMISES NO.- 37, BALLYGUNGE PARK, KOLKATA-19, WARD NO.-65, BOROUGH-VII, UNDER KOLKATA MUNICIPAL CORPORATION.
	VALID UPTO : 20/02/2029					
DIGITAL SIGNATURE OF A.E. :	DIGITAL SIGNATURE OF E.E. :	Signature Of Owner :	Signature Of Geo-Technical Engineer :	Signature Of Structural Engineer/reviewer :	Signature Of Architect :	JOB NO : CA/03/06 REVISION NO : SCALE : DEALT BY : MOUMITA CHECKED : SIVADIP DATE : 14.07.2022
		ARVIND KUMAR NEOTIA DIRECTOR OF ORBIT NIKETAN PVT. LTD. CONSTITUTED ATTORNEY OF 1. SHAKT KUMAR LAHA 2. BISWANATH LAHA 3. SMT. GOURI LAHA 4. SMT. SUDAKSHINA CHOWDHURY	ALOK ROY CLASS-I, NO. G/1/111 SIGNATURE OF GEO-TECHNICAL ENGG.	SANJIB GUHA BSC, B.E., P.E. (C-119554-5) REGISTERED ENGINEER E.S.E. NO. 8610/K. M. C. SIGNATURE OF STRUCTURAL ENGG. REVIEWER	SANJIV J. PAREKH E.S.E. NO. 11704 SIGNATURE OF STRUCTURAL ENGG.	HARSH SANON COUNCIL OF ARCHITECTURE REGISTRATION NO. CA/90/13556 Signature Of Architect :