



DEPTH OF SEPTIC TANK AND S.U.G.W.R. NOT EXCEED THE DEPTH OF BUILDING FOUNDATION .

AVERAGE BACK CAL AREA = 27.829 SQM.
AVG. BACK= 27.927/9.30 M
=3.002

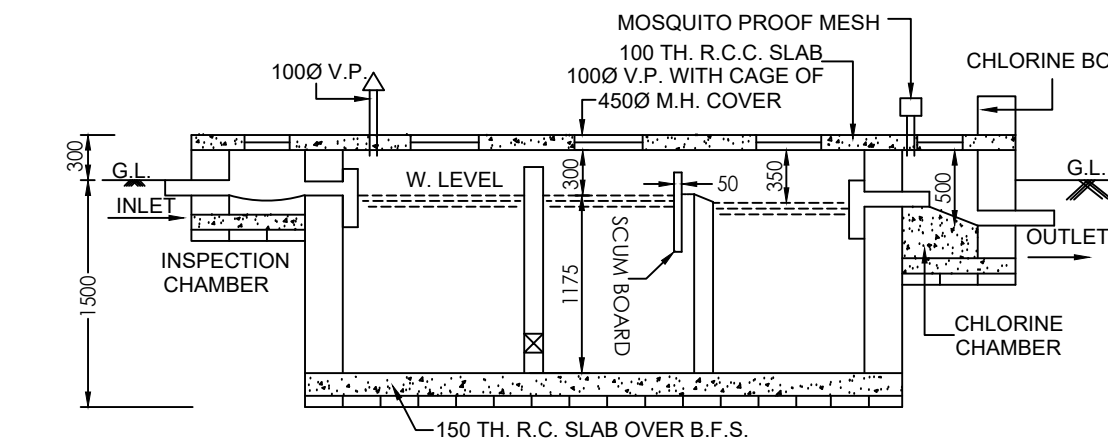


LONG SECTION

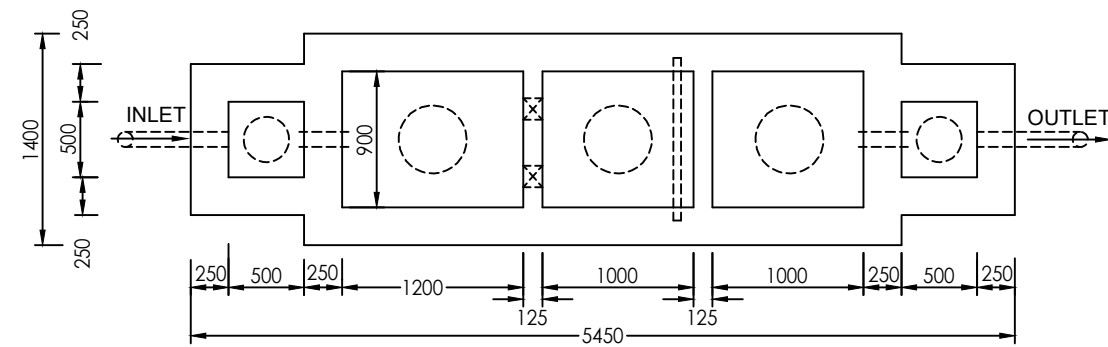


DETAILS OF SEPTIC TANK

SCALE - 1:50
[40 USERS]

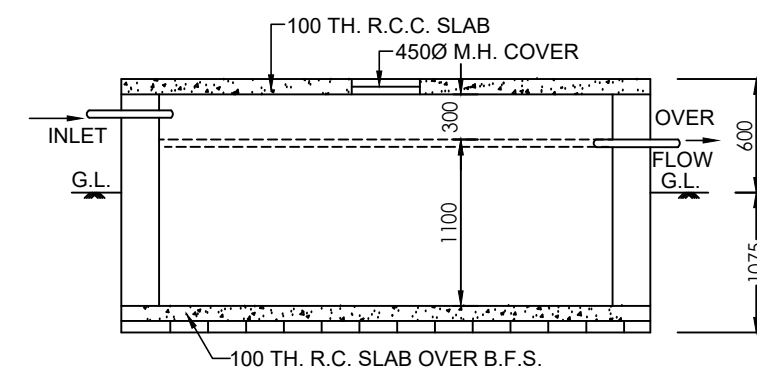


LONG SECTION

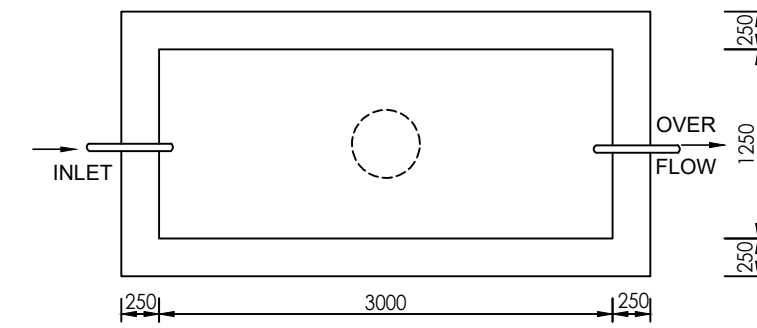


DETAILS OF S.U.W.R.


[900 GALLONS]
SCALE - 1:50

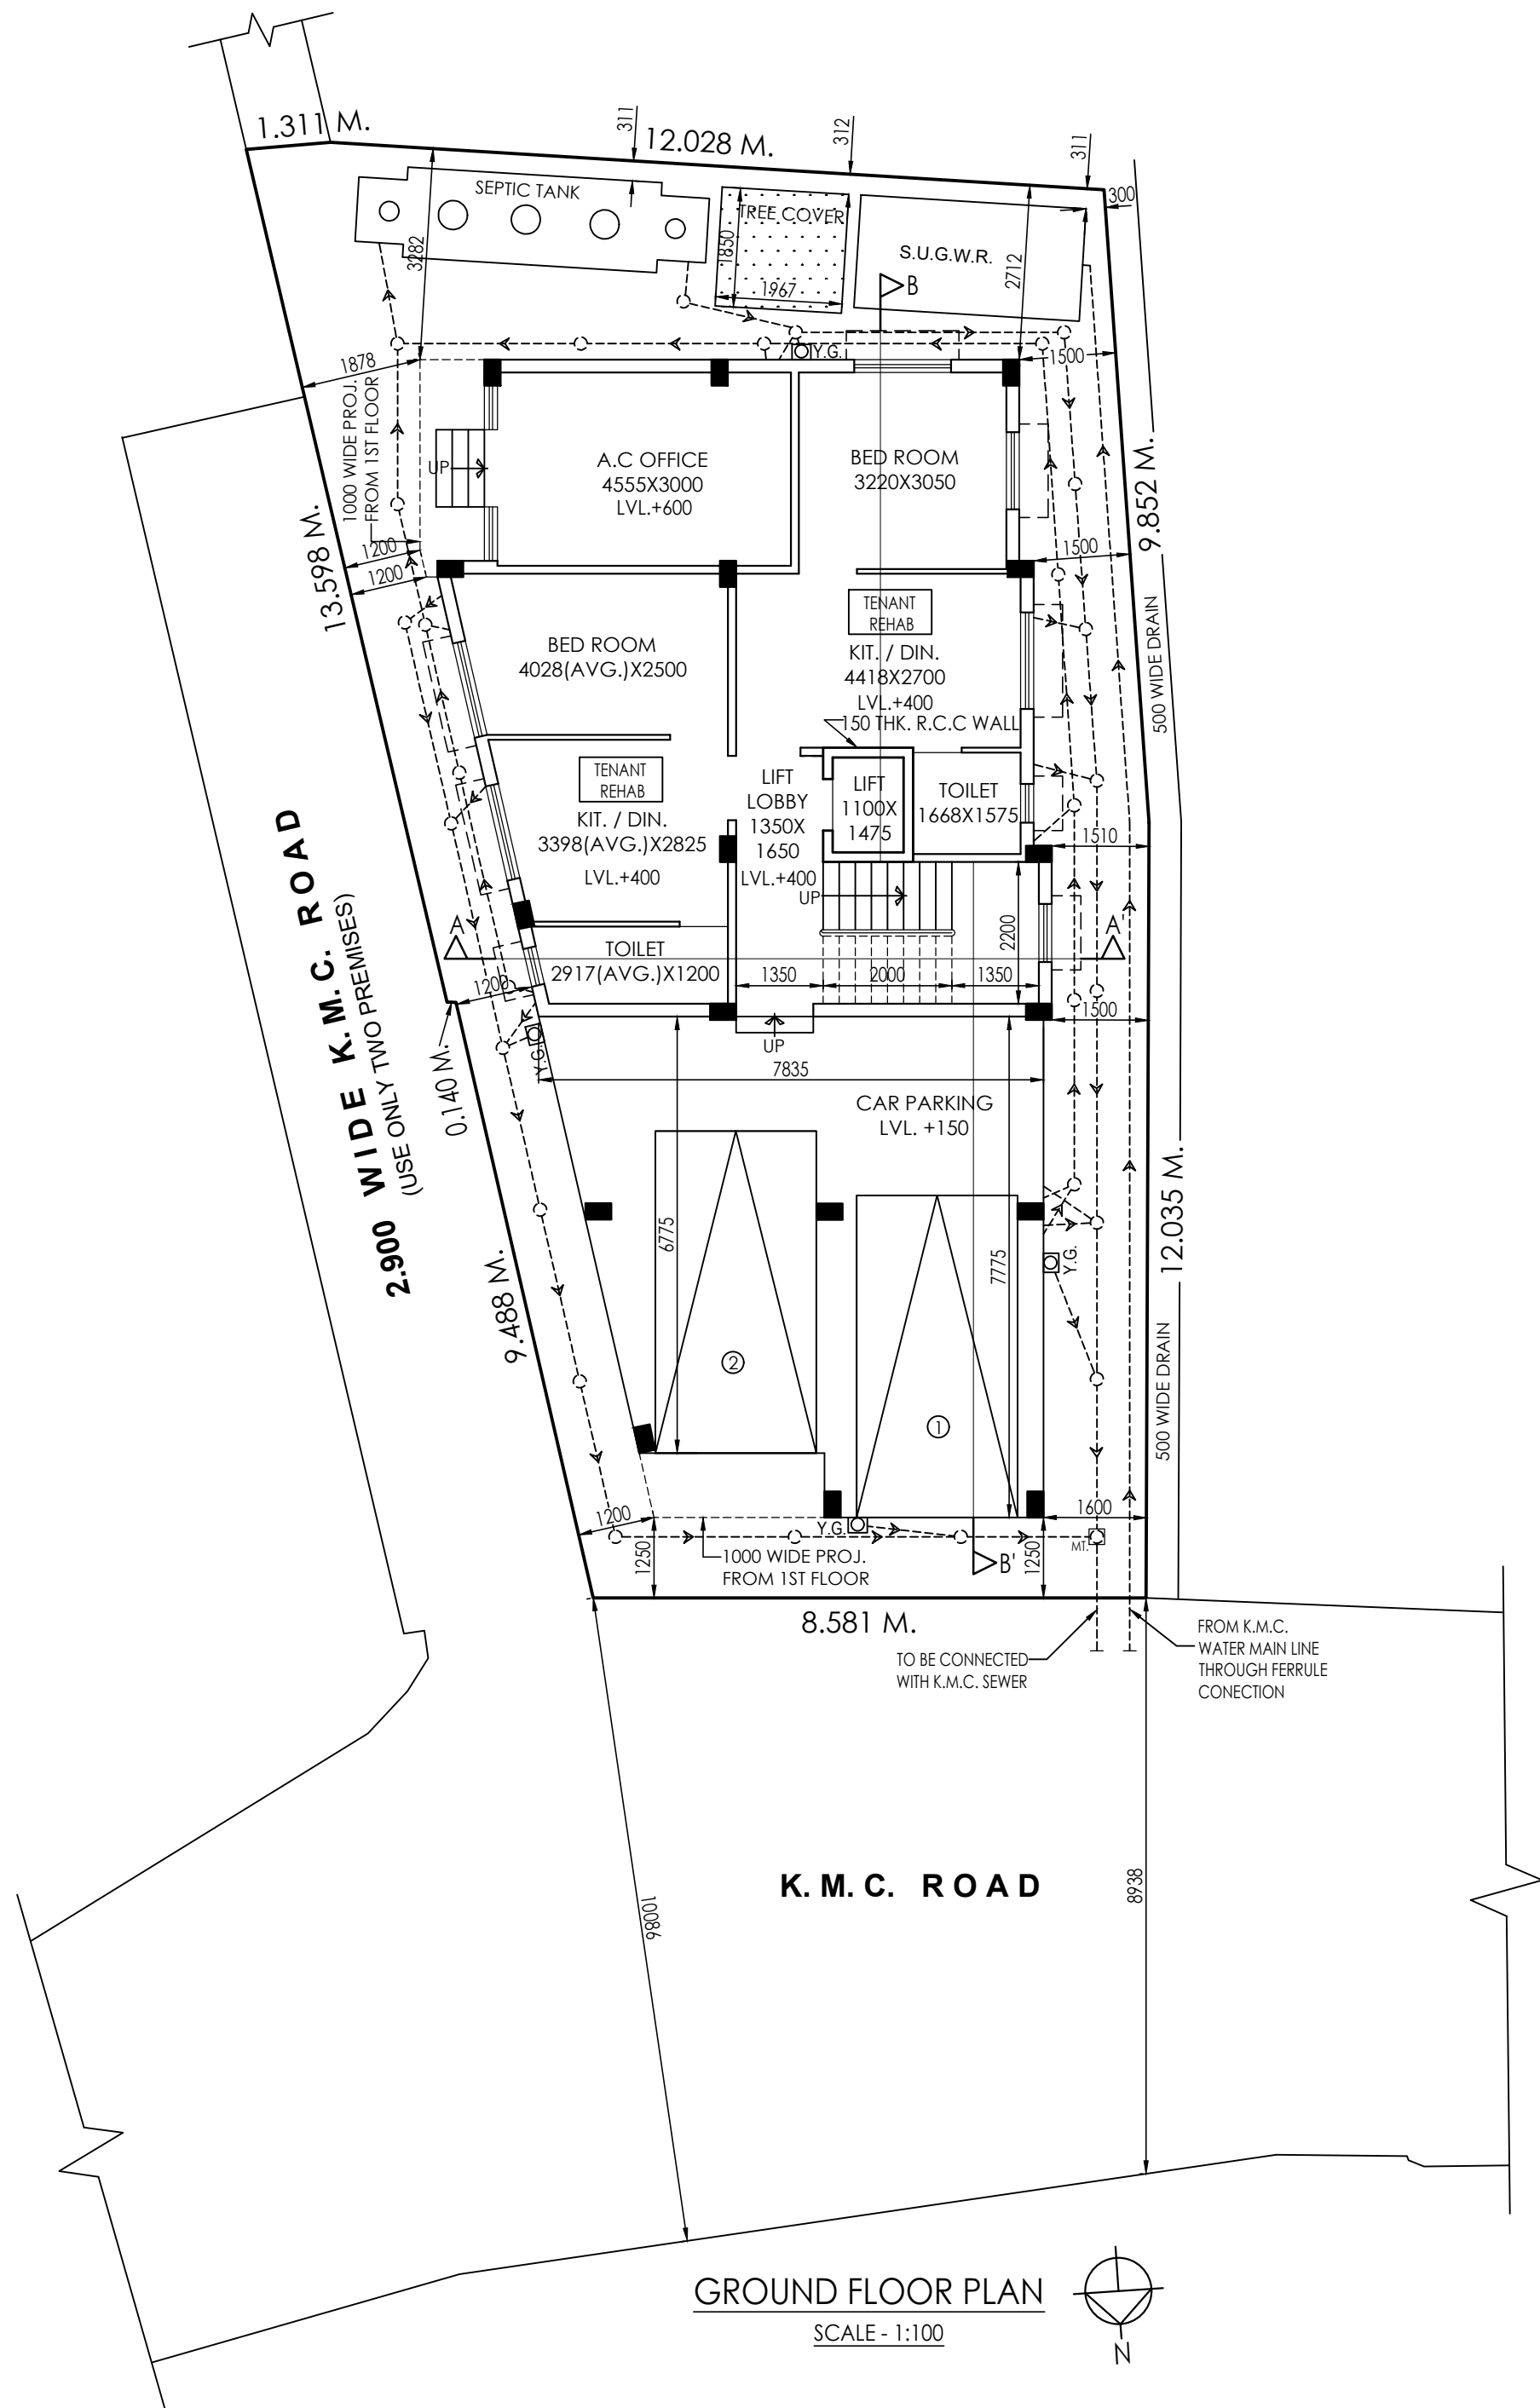


GROUND FLOOR PLAN
SCALE - 1:100

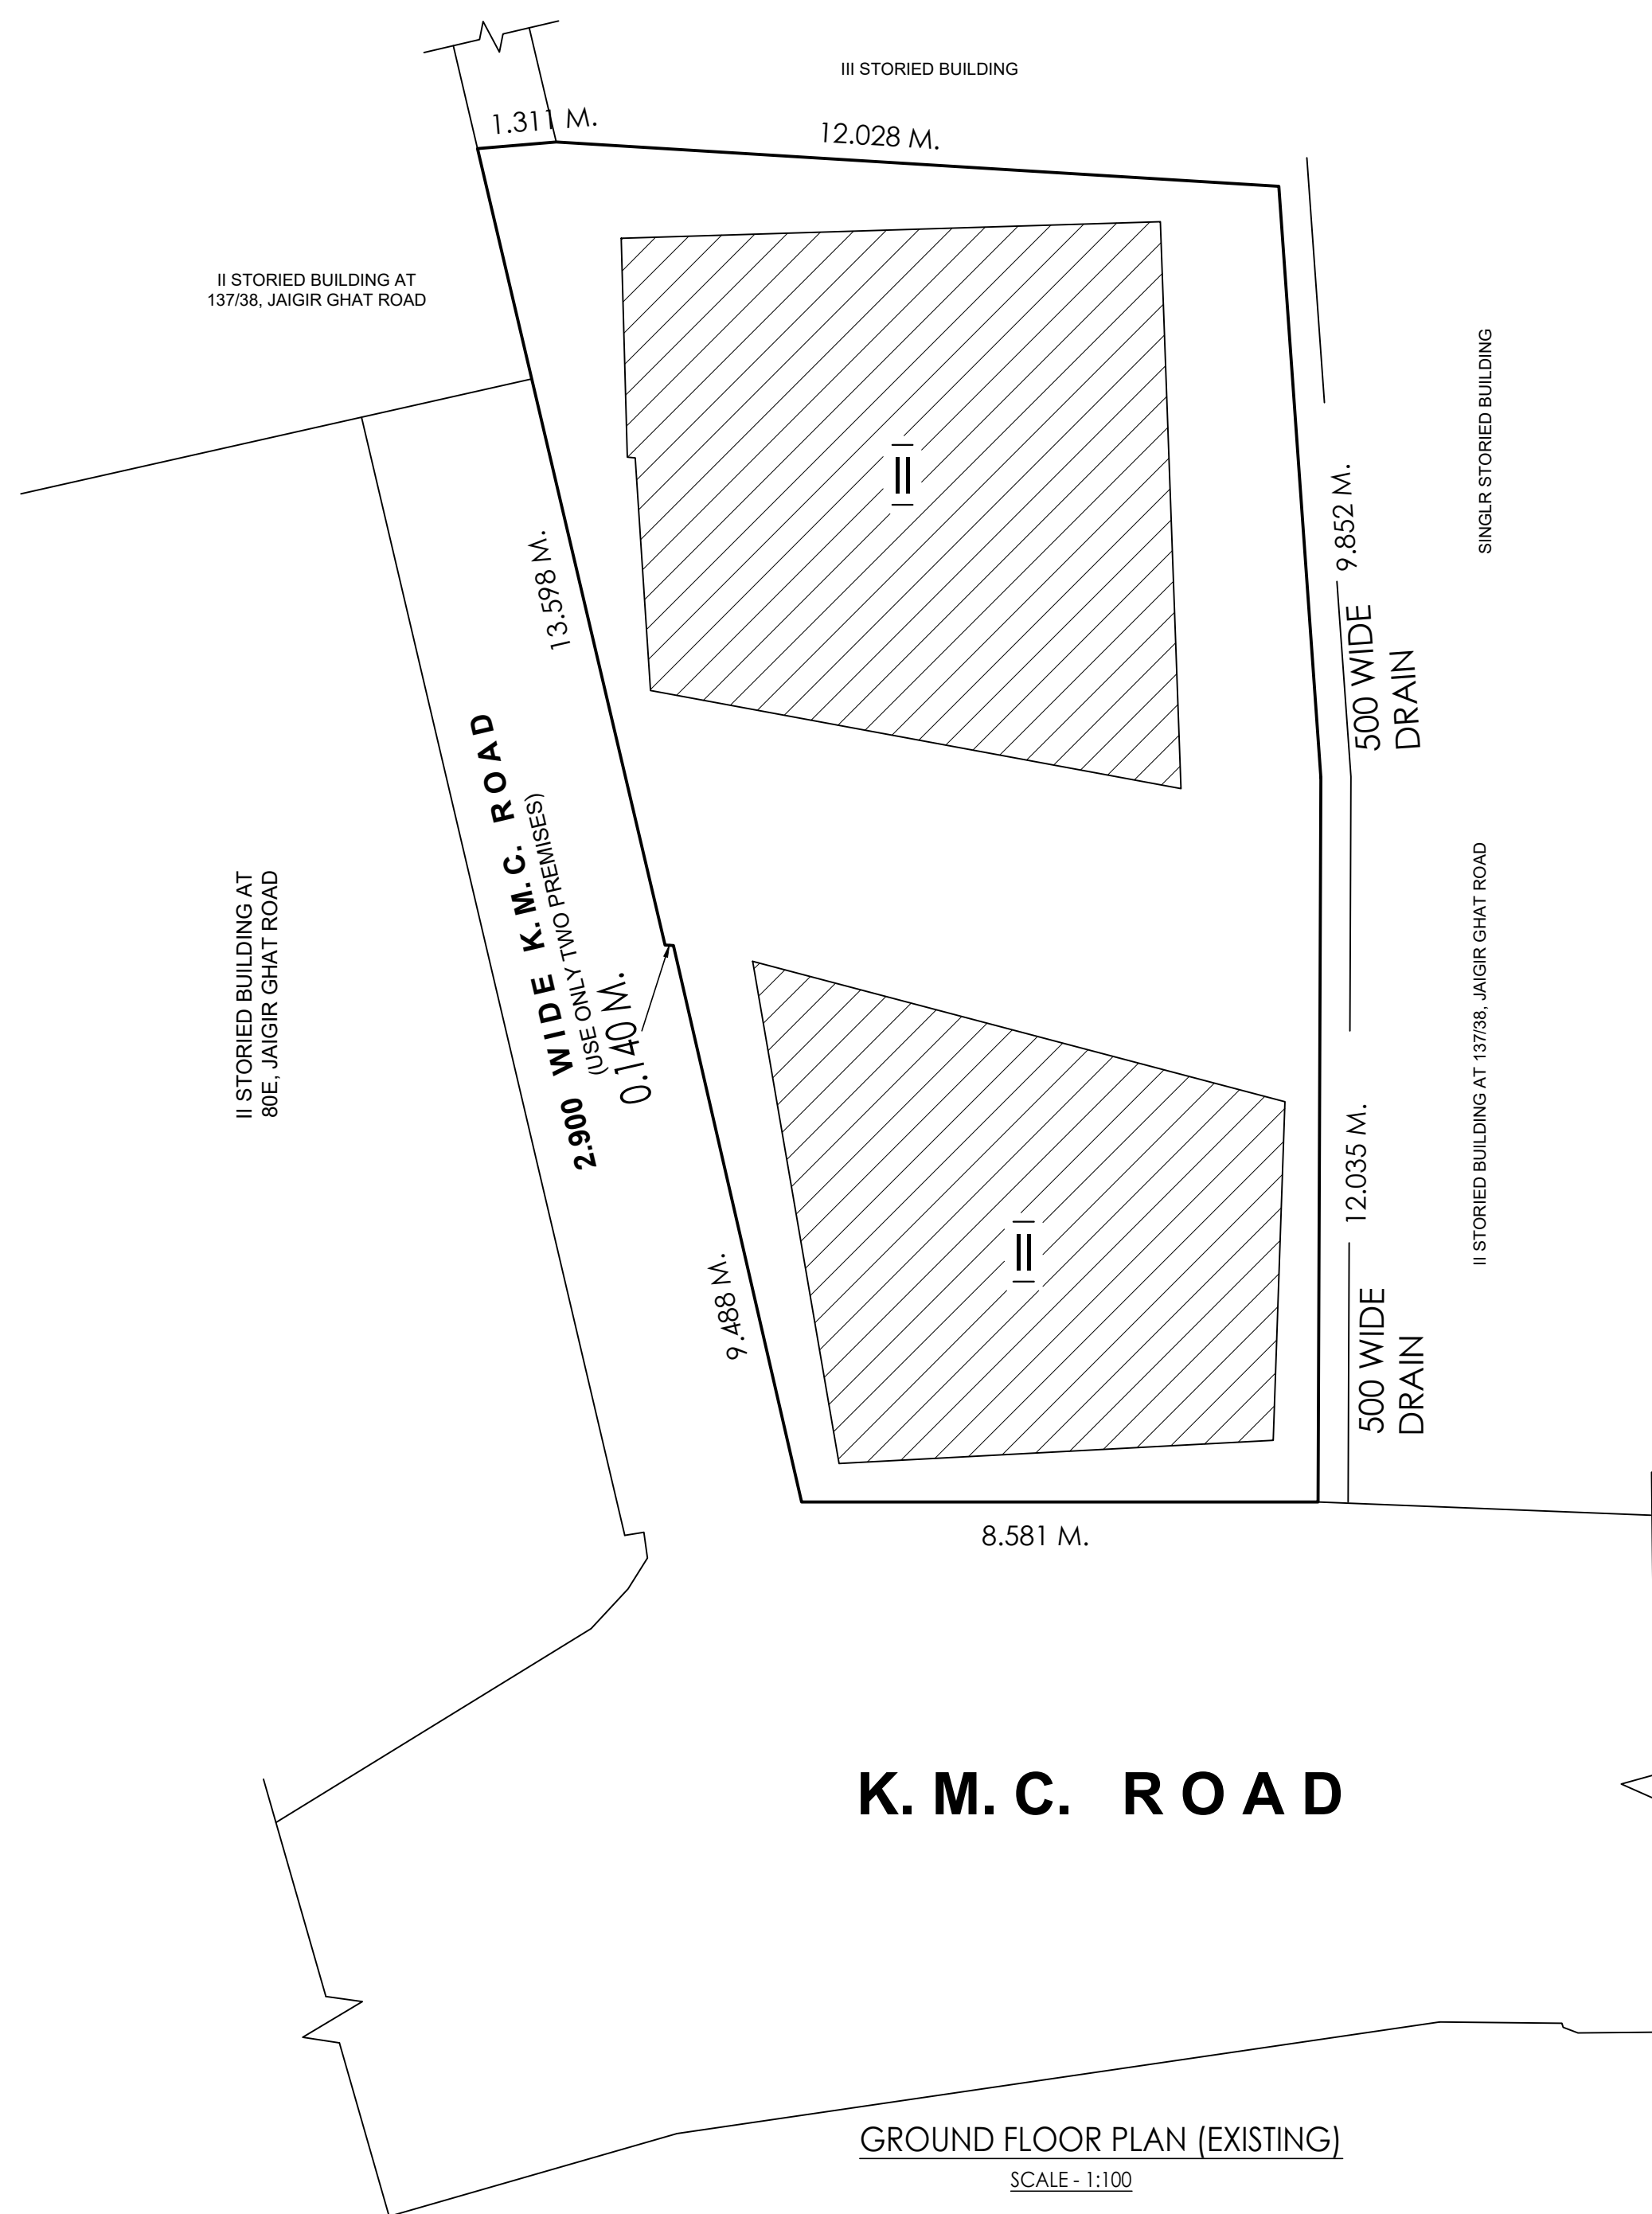

GROUND FLOOR PLAN (EXISTING)
SCALE - 1:100

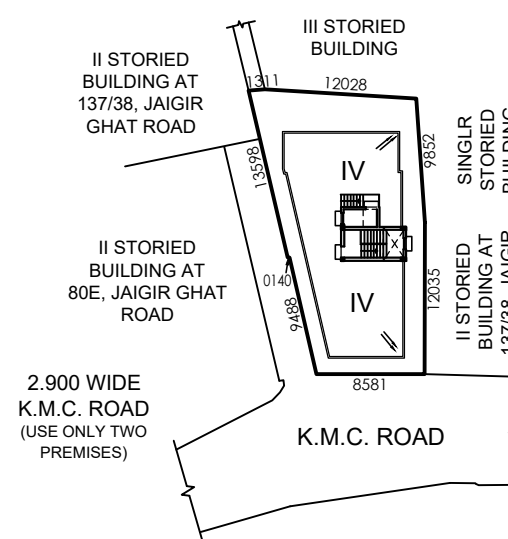

SITE PLAN
SCALE - 1:600

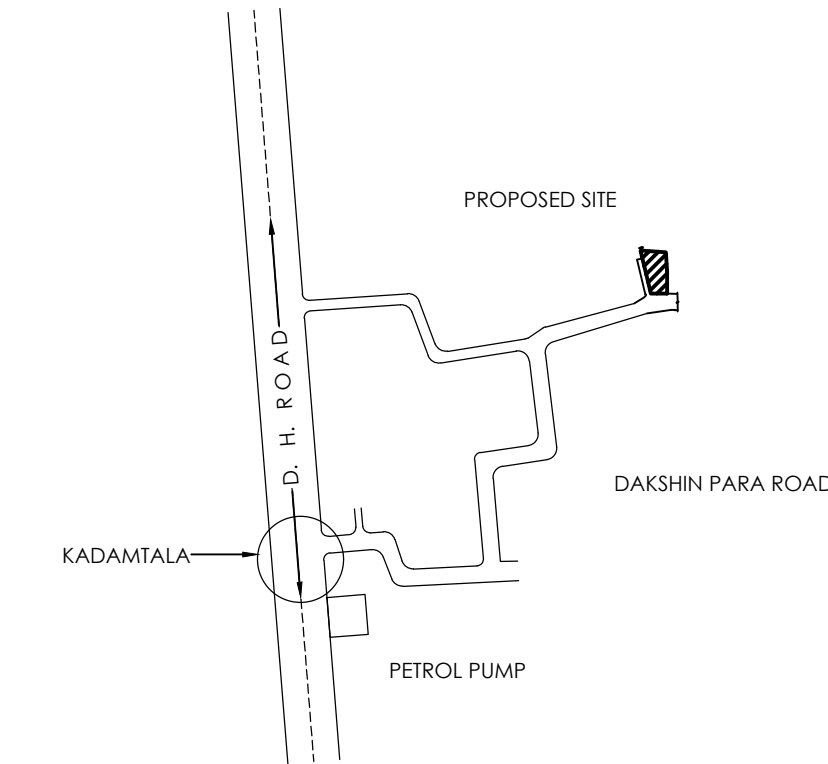

LOCATION PLAN
SCALE - 1:4000

PROPOSED G+III STORIED RESIDENTIAL BUILDING PLAN U/S.
393 (A) OF K.M.C. ACT.1980, AT PREMISES NO.- 240, DAKSHIN
BEHALA ROAD, UNDER K.M.C. WARD NO.- 125,
BOROUGH - XVI,

NAME OF OWNER - ROSE CONSTRUCTION,SRI. BABULAL DAS

SCALE = 1:100, 1: 50 , 1: 600 , 1: 4000	SCHEDULE OF DOORS & WINDOWS :-			
SPECIFICATION :-	MKD.	WIDTH	HEIGHT	TYPE
1. GRADE OF CONCRETE IS - M 25.	D	1200	2100	PANEL
2. GRADE OF STEEL FE - 500.	D1	1000	2100	DO
3. BEARING CAPACITY OF SOIL IS-7T/M2.(ASSUM)	D2	900	2100	DO
4. 200 & 250 THK. BRICK WORK WALL IN C.M. - 1:4.	D3	750	2100	DO
5. 125 & 75 THK. BRICK WORK WALL IN C.M. - 1:4.	GD	1200	2100	GLASS
6. ALL OTHER SPECIFICATION AS PER I.S. CODE.	W	1500	1200	GLASED
	W1	1200	1200	DO
	W2	900	1050	DO
	W3	600	750	DO
	W4	900	1200	DO
	FG	838	2575	DO

STATEMENT OF THE PLAN PROPOSAL :-	
1. ASSESSEE NO. :- 41-125-06-0253-8	1. GROUND COVERAGE
2. DETAILS OF REGD. DEED 1 :- (a) DEED NO. -163004233 (b) BOOK NO.-1 (c) VOLUME NO. -1630-2021 (d) DATE -02/12/2021 (e) PAGES -169888 TO 169927 AT D.S.R. - V SOUTH 24 PARGANAS	(a) PERMISSIBLE - 144.493 SQ.M. (58.423 %) (b) PROPOSED - 143.918 SQ.M. (58.190 %)
3. DETAILS OF REGD. DEED 2 :- (a) DEED NO. -163004231 (b) BOOK NO.-1 (c) VOLUME NO. -1630-2021 (d) DATE -02/12/2021 (e) PAGES -169774 TO 169815 AT D.S.R. - V SOUTH 24 PARGANAS	2. F.A.R. CONSUMED (a) PERMISSIBLE - 2.0 (b) PROPOSED - 1.878
4. DETAILS OF REGD. EXCHANGE DEED :- (a) DEED NO. -160407373 (b) BOOK NO.-1 (c) VOLUME NO. -1604-2022 (d) DATE -05/07/2022 (e) PAGES -226459 TO 226485 AT D.S.R. - IV SOUTH 24 PARGANAS	3. TOTAL COVERED AREA EXCLUDING THE PAGES EXEMPTED IN THIS RULE = 514.599 SQ.M.
5. DETAILS OF DECLARATION :- (a) DEED NO. - 160405662 (b) BOOK NO.-1 (c) VOLUME NO. - 1604-2024 (d) DATE -03/06/2024 (e) PAGES -179088 TO 179109 AT D.S.R. - IV SOUTH 24 PARGANAS	4. EXEMPTED AREA- 50.274 SQ.M. (10.341X4)+(2.228X4)
6. DETAILS OF BOUNDARY DECLARATION :- (a) DEED NO. - 160414545 (b) BOOK NO.-1 (c) VOLUME NO. - 1604-2023 (d) DATE -06/12/2023 (e) PAGES - 449272 TO 449297 AT D.S.R. - IV SOUTH 24 PARGANAS	5. GROSS TOTAL COVERED AREA- 564.875 SQ.M. (INCLUDING THE SPACES EXEMPTED IN THIS RULE)
7. DETAILS OF TENANT REHABILITATION :- (a) DEED NO. - 160414608 (b) BOOK NO.-1 (c) VOLUME NO. - 1604-2023 (d) DATE -07/12/2023 (e) PAGES - 450801 TO 450819 AT D.S.R. - IV SOUTH 24 PARGANAS	6. BUSINESS AREA :- CARPET - 13.665 SQ.M. COBERED - 15.716 SQ.M.
8. DETAILS OF POWER OF ATTORNEY :- (a) DEED NO. - 160701156 (b) BOOK NO.-1 (c) VOLUME NO. - 1607-2022 (d) DATE -07/02/2022 (e) PAGES -46021 TO 46056 AT A.D.S.R. - BEHALA	7. PROV. CAR PARKING AREA - 50.895 SQ.M.
9. NO. OF STORIED = G+III STORIED.	8. CAR PARKING SPACE :- REQUIRED - 2 NOS. PROVIDED - 2 NOS.
10. AREA OF LAND (AS PER DOCUMENT) :- = (03 K. - 13 CH. - 16 SQ.FT.) - 256.503 SQ.M.	9. STAIR HEAD ROOM AREA- 13.906 SQ.M.
11. AREA OF LAND (AS PER BOUNDARY DECL.) :- = (03 K. - 11 CH. - 07 SQ.FT.) - 247.325 SQ.M.	10. LIFT M./R AREA- 4.804 SQ.M.
	11. LIFT M./R. STAIR AREA- 3.050 SQ.M.
	12. HEIGHT OF THE BUILDING = 12.500 M.
	13. DEPTH OF THE BUILDING = 17.975 M.
	14. TREE COVERED AREA : (a) PERMISSIBLE - 3.49 SQ.M. (1.412 %) (b) PROPOSED - 3.64 SQ.M. (1.471 %)
	15. NO. OF TENEMENT = 10 NOS.
	16. SIZE OF TENEMENT :- BELOW 50 SQ.M. = 5 NOS. 50 TO 75 SQ.M. = 4 NOS. 100 TO 200 SQ.M. = 1 NO.

DECL. OF L.B.S. :-
I, DO HERE BY CERTIFY WITH FULL RESPONSIBILITY THAT THE BUILDING PLAN HAS BEEN DRAWN UP AS PER PROVISION OF K.M.C. BUILDING RUILS 2009. AS AMENDED FROM TIME TO TIME AND THAT THE SITE CONDITION INCLUDING WIDTH OF ABUTTING ROAD CONFORM WITH THE PLAN WHICH HAS BEEN MEASURED AND VERIFIED BY ME. IT IS A BUILDABLE SITE NOT AT TANK OR FILLED UP A TANK. THE LAND IS DEMARCATED WITH BOUNDED BY BOUNDARY WALL. THE CONSTRUCTION OF SEMI U/G WATER TANK AND SEPTIC TANK WILL BE COMPLETED BEFORE STARTING OF BUILDING FOUNDATION WORK.

GOPAL CHANDRA BAG
L.B.S. II/1552
NAME OF L. B. S.

DECL. OF E.S.E. :-
THE STRUCTURAL DESIGN CALCULATION AND DRAWING OF BOTH FOUNDATION AND SUPER STRUCTURE OF THE BUILDING HAS BEEN MADE BY ME CONSIDERING ALL POSSIBLE LOADS INCLUDING THE SEISMIC LOADS AS PER THE N.B.C. OF INDIA (LATEST REVISION) AND CERTIFIED THAT IT IS SAFE AND STABLE IN ALL RESPECT.

GOPAL CHANDRA BAG
E.S.E.-1206
NAME OF E. S. E.

DECL. OF OWNER/S :-
I, DO HERE BY DECLERE WITH FULL RESPONSIBILITY THAT I SHALL ENGAGE L.B.S. AND E.S.E. DURING CONSTRUCTION. I SHALL FOLLOW THE INSTRUCTION OF L.B.S. AND E.S.E. DURING CONSTRUCTION OF BUILDING (AS PER B.S. PLAN). K.M.C. AUTHORITY WILL NOT BE RESPONSIBLE FOR STRUCTURAL STABILITY OF THE BUILDING. IF ANY SUBMITTED DOCUMENTS ARE FOUND TO BE FAKE, THE K.M.C. AUTHORITY WILL REVOKE THE SANCTION PLAN. THE CONSTRUCTION OF SEMI U/G WATER RESORVER AND SEPTIC TANK WILL BE UNDERTAKEN UNDER THE GUIDANCE OF L.B.S. / E.S.E. BEFORE STARTING OF BUILDING FOUNDATION WORK. IF ANY DISPUTE ARISES IN FUTURE REGARDING OWNERSHIP THE K.M.C. AUTHORITY WILL NOT BE RESPONSIBLE AND WILL REVOKE SANCTION PLAN. EX. STRUCTURE TO BE DEMOLISHED BEFORE STARTING CONSTRUCTION WHICH IS OCCUPIED BY ME & TENANT.

SEKH ABDUS SALIM RUSTAM AU AND OTHERS PARTNERS
OF ROSE CONSTRUCTION CA OF
ROSE CONSTRUCTION SRI BABULAL DAS

NAME OF POWER OF ATTORNEY

N.O.C OF A.A.I, ID. NO.- BEHA/EAST/B/111022/725604

DATED - 11/11/2022

PERMISSIBLE TOP ELEVATION HEIGHT - 26.42 M.

SITE ELEVATION (AMSL) - 4.42 M.

Latitude 22°28'13.52"N	Longitude 88°18'25.32"E
BUILDING SANCTION NO: - 2024160237	DATE:- 03.10.2024
VALID UPTO :- 02.10.2029	

DIGITAL SIGNATURE OF A.E(C)