



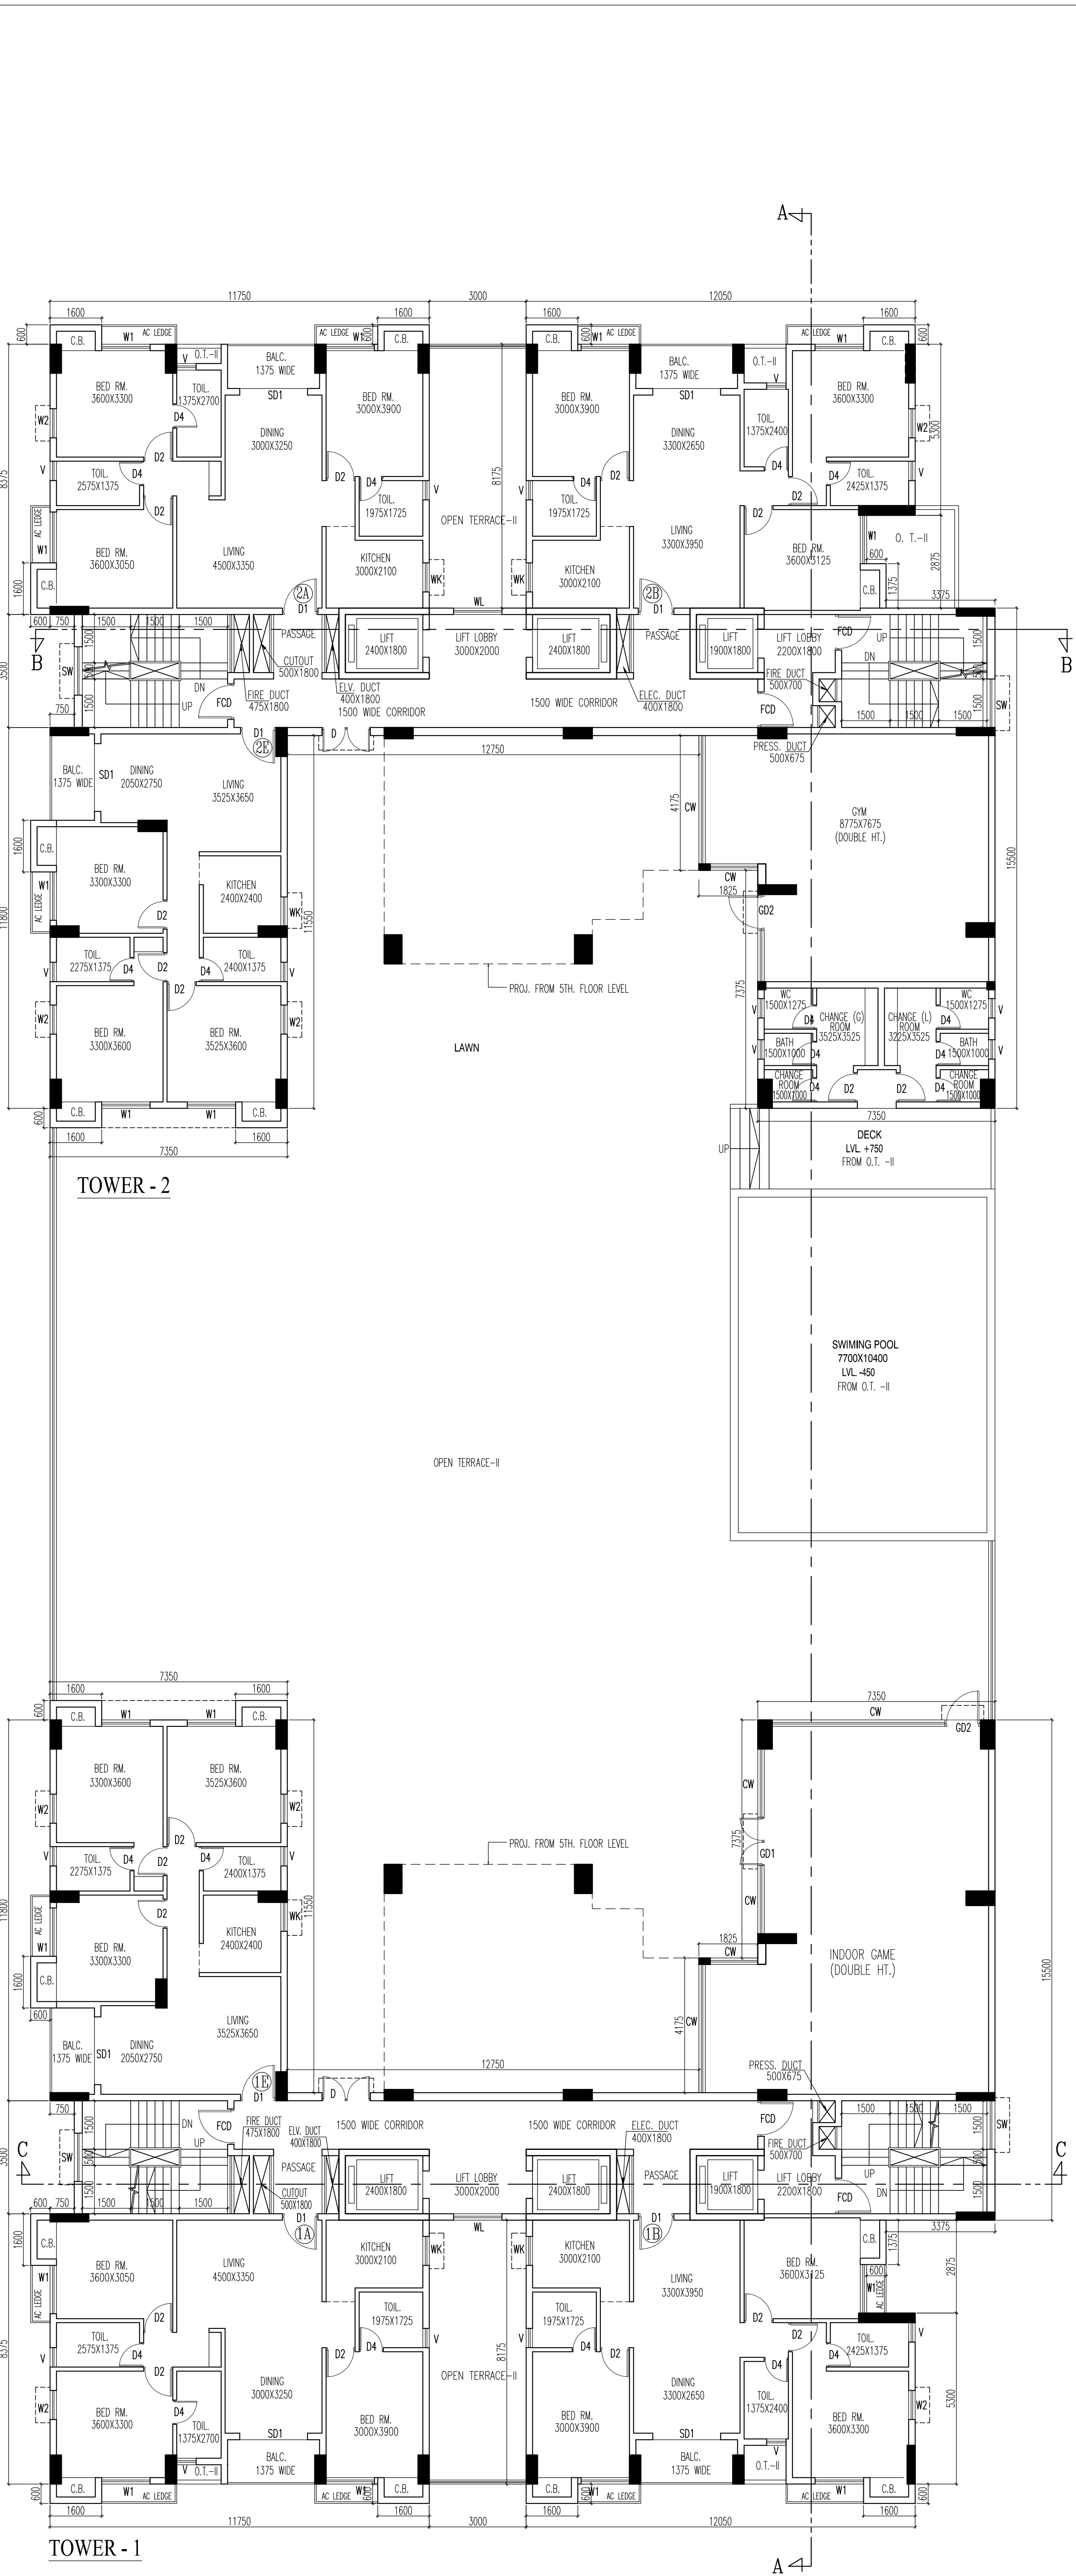

2ND FLOOR PLAN

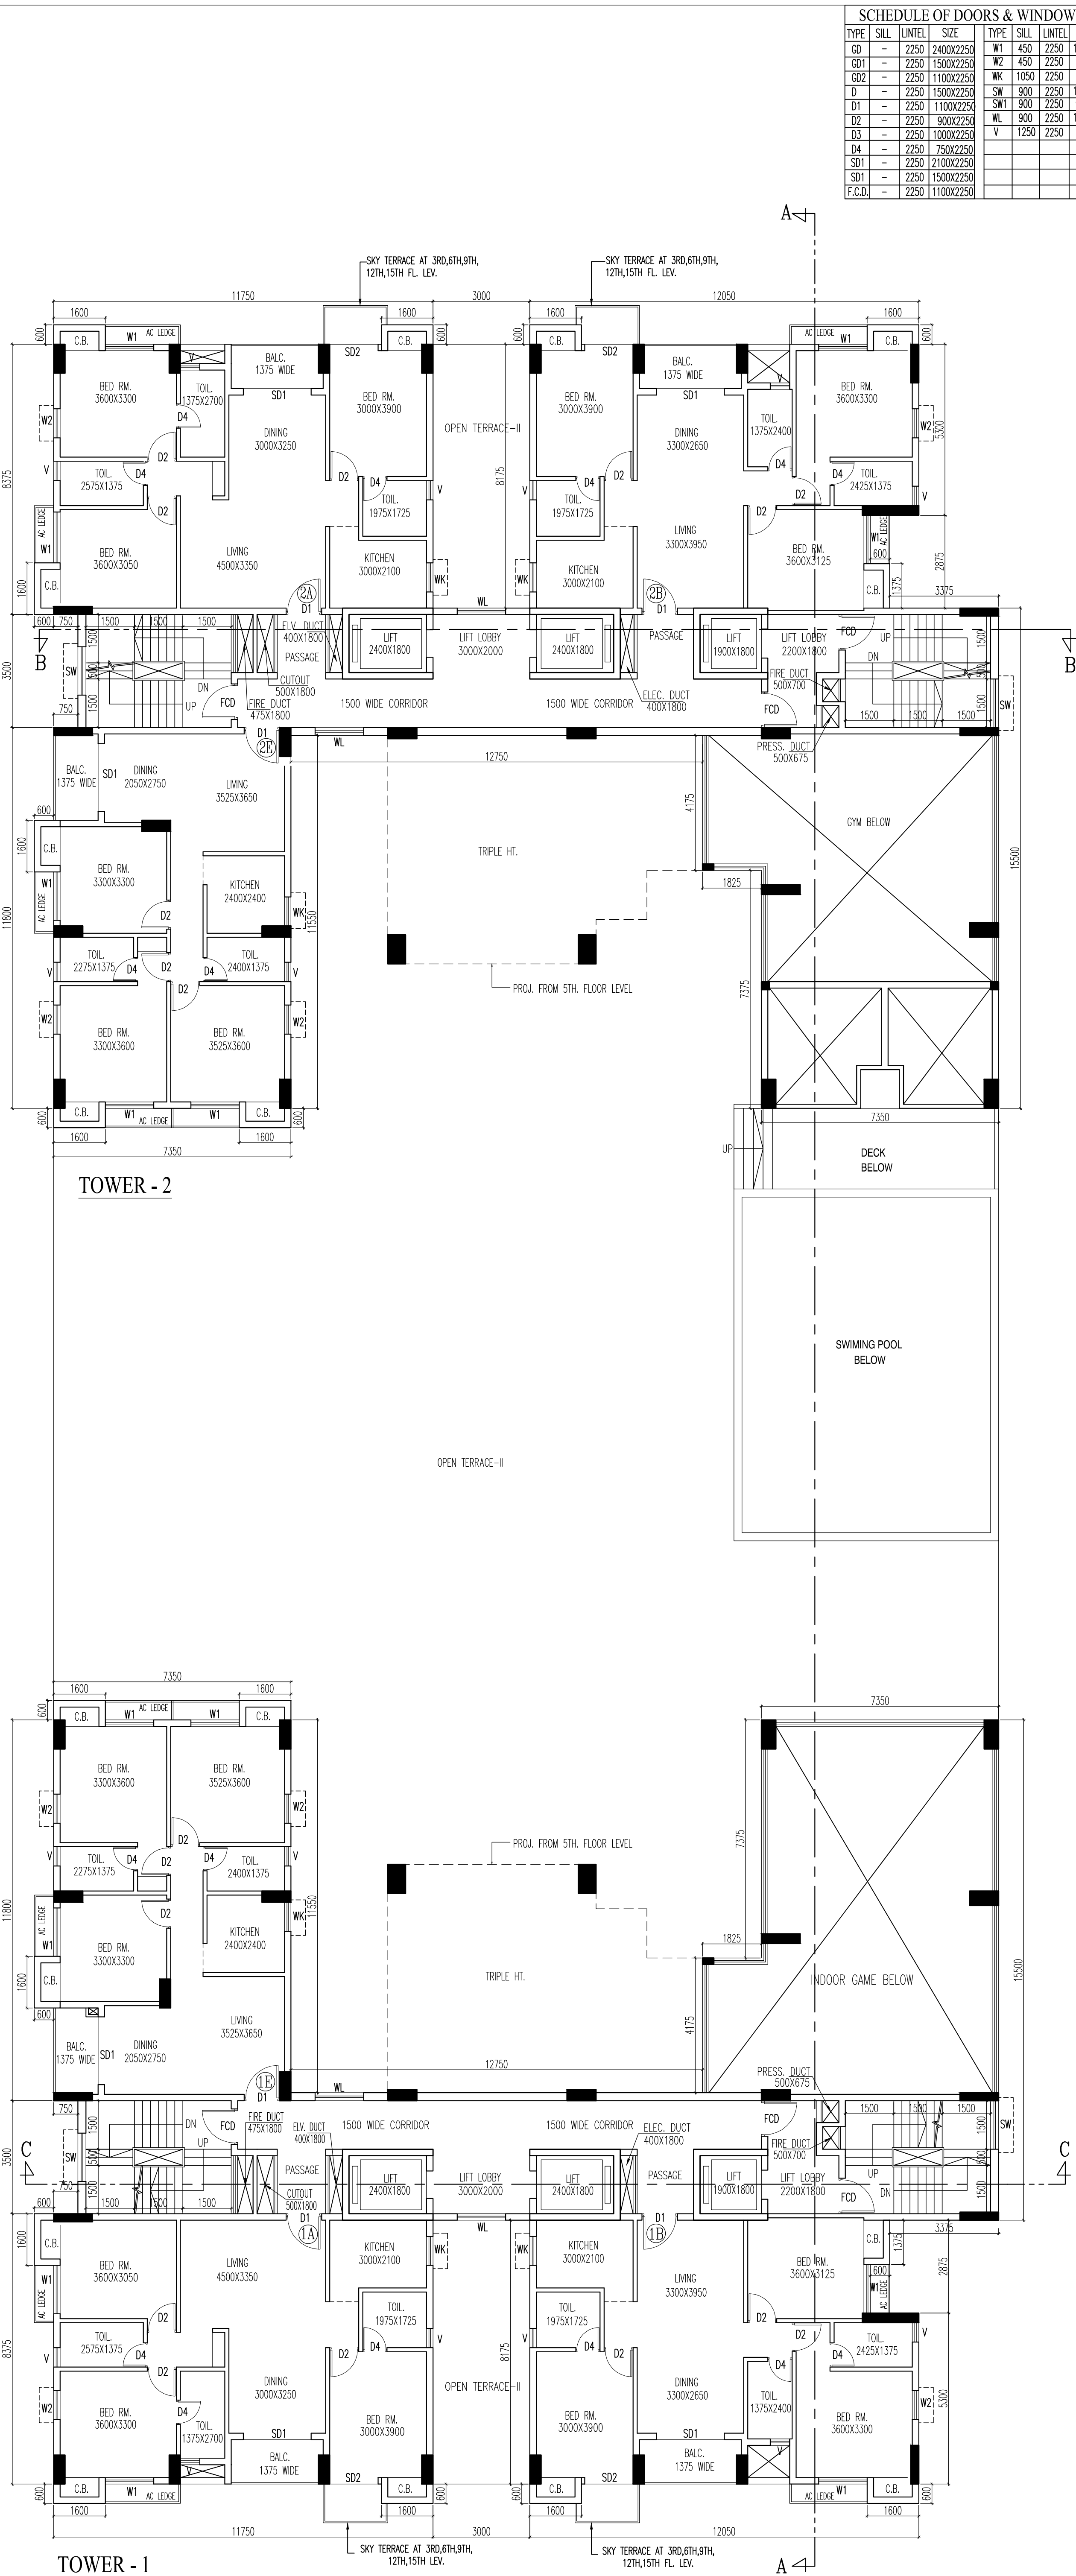

2ND FLOOR PLAN

SCHEDULE OF DOORS & WINDOWS				GENERAL NOTES			

1600

2200

1500

1500

