
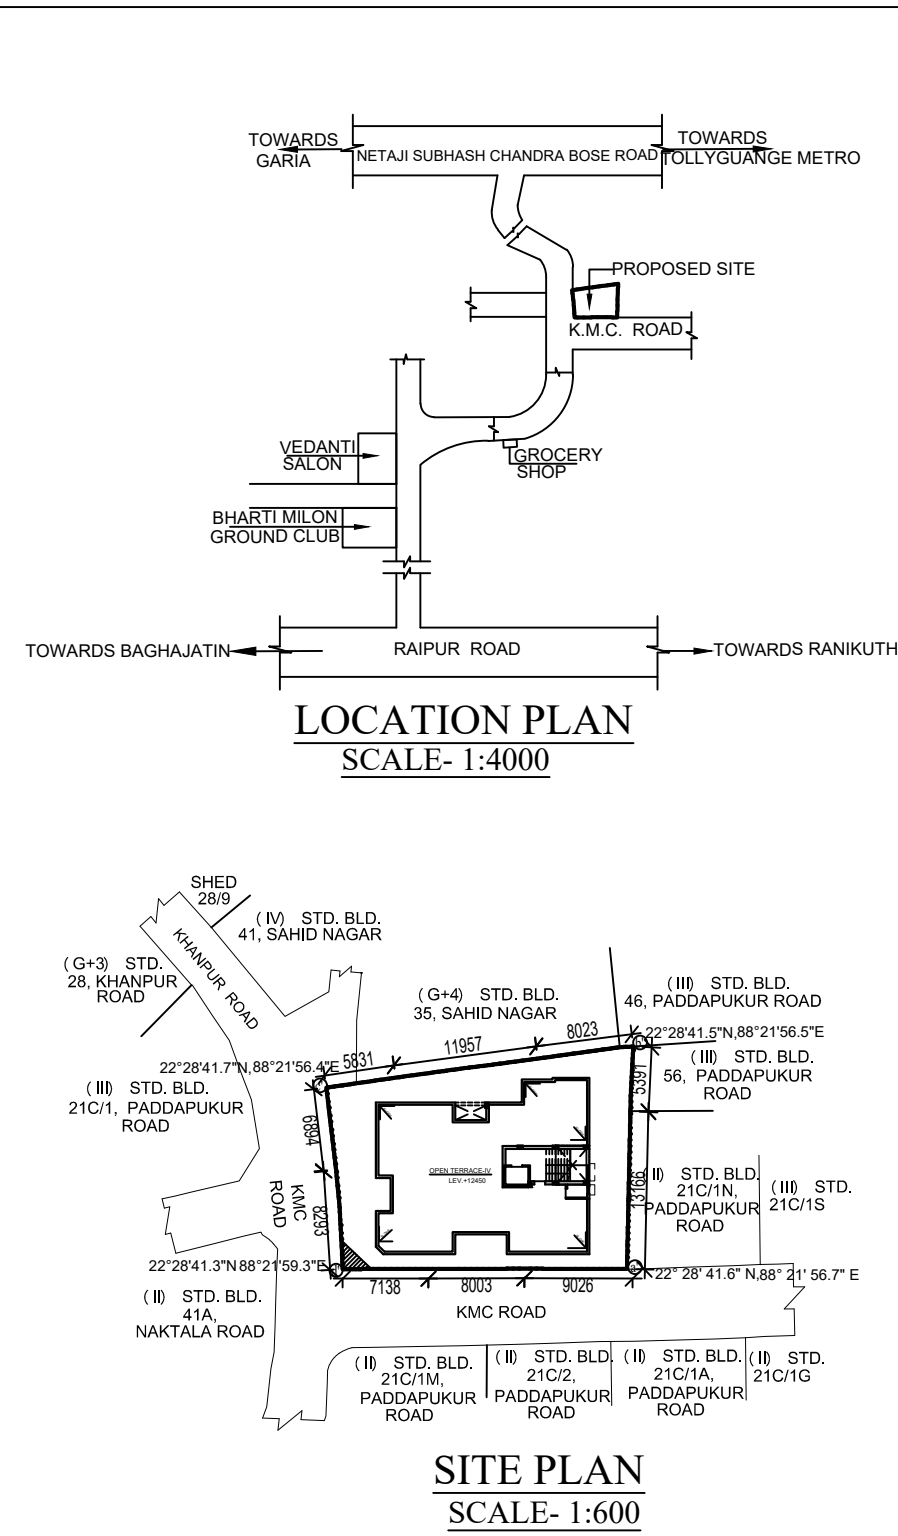


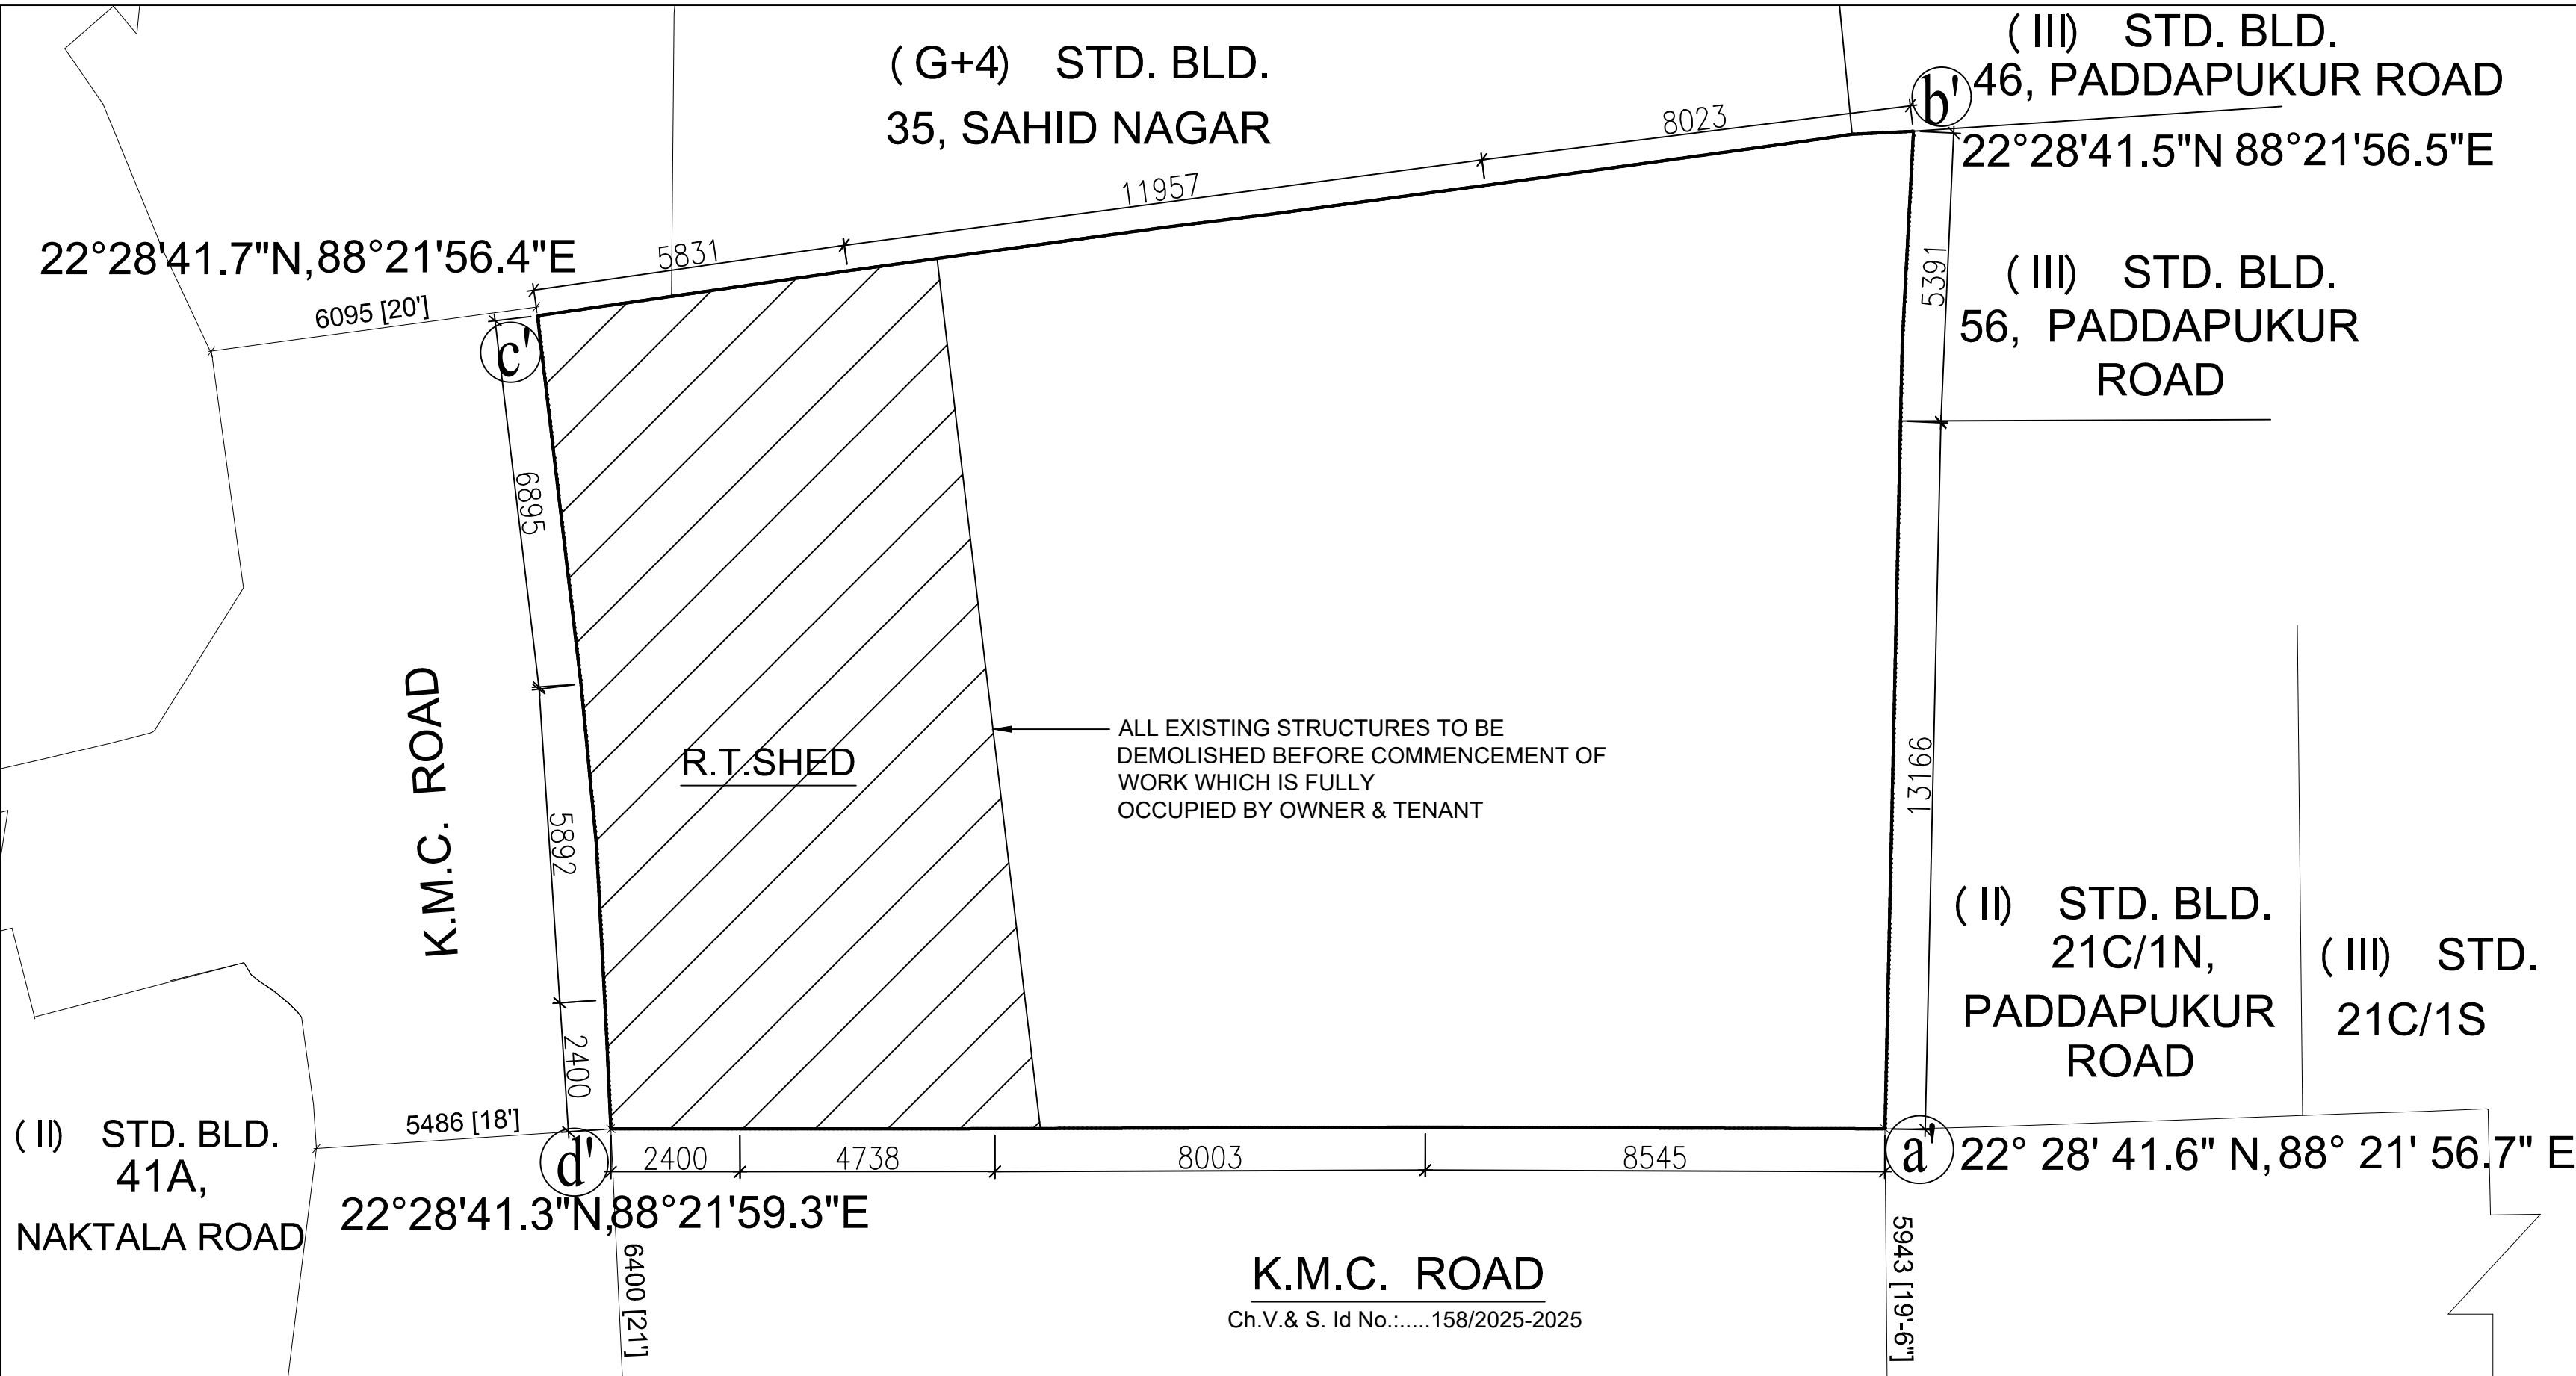

| STATEMENT OF THE PLAN PROPOSAL   |                 |                               |                       |                 |                      |                |  |  |  |  |  |  |  |  |  |
|---|-----------------|-------------------------------|-----------------------|-----------------|----------------------|----------------|--|--|--|--|--|--|--|--|--|
| PART-A:   |                 |                               |                       |                 |                      |                |  |  |  |  |  |  |  |  |  |
| 1. ASSESSE NO: 210980701323   |                 |                               |                       |                 |                      |                |  |  |  |  |  |  |  |  |  |
| 2. DETAIL OF DEED-1:   |                 |                               |                       |                 |                      |                |  |  |  |  |  |  |  |  |  |
| BOOK NO : I VOL. NO : 1601-2018 PAGE NO : 95776 TO 95821 DATE -20.08.2018   |                 |                               |                       |                 |                      |                |  |  |  |  |  |  |  |  |  |
| BEING NO : 160102736 YEAR : 2018 PLACE : D.S.R-II SOUTH 24-PARGANAS   |                 |                               |                       |                 |                      |                |  |  |  |  |  |  |  |  |  |
| 3. DETAIL OF DEED-2:   |                 |                               |                       |                 |                      |                |  |  |  |  |  |  |  |  |  |
| BOOK NO : I VOL. NO : 160 PAGE NO : 170 TO 179 DATE -25.06.91   |                 |                               |                       |                 |                      |                |  |  |  |  |  |  |  |  |  |
| BEING NO : 8621 YEAR : 91 PLACE : D.S.R-I SOUTH 24-PARGANAS   |                 |                               |                       |                 |                      |                |  |  |  |  |  |  |  |  |  |
| 4. DEED OF DECLARATION   |                 |                               |                       |                 |                      |                |  |  |  |  |  |  |  |  |  |
| BOOK NO : IV VOL. NO : 1603-2025 PAGE NO : 1132 TO 1142 DATE -20.01.2025   |                 |                               |                       |                 |                      |                |  |  |  |  |  |  |  |  |  |
| BEING NO : 160300063 YEAR : 2025 PLACE : D.S.R-III SOUTH 24-PARGANAS   |                 |                               |                       |                 |                      |                |  |  |  |  |  |  |  |  |  |
| 5. DETAIL OF REGISTERED BOUNDARY DECLARATION.   |                 |                               |                       |                 |                      |                |  |  |  |  |  |  |  |  |  |
| BOOK NO : I VOL. NO : 1602-2025 PAGE NO : 170007 TO 170022 DATE - 03.04.2025   |                 |                               |                       |                 |                      |                |  |  |  |  |  |  |  |  |  |
| BEING NO : 160204696 YEAR : 2025 PLACE : D.S.R-III SOUTH 24-PARGANAS   |                 |                               |                       |                 |                      |                |  |  |  |  |  |  |  |  |  |
| 6. DETAIL OF REGISTERED CORNER SPLAYED   |                 |                               |                       |                 |                      |                |  |  |  |  |  |  |  |  |  |
| BOOK NO : I VOL. NO : 1602-2025 PAGE NO : 170023 TO 170037 DATE - 03.04.2025   |                 |                               |                       |                 |                      |                |  |  |  |  |  |  |  |  |  |
| BEING NO : 160204697 YEAR : 2025 PLACE : D.S.R-II SOUTH 24-PARGANAS   |                 |                               |                       |                 |                      |                |  |  |  |  |  |  |  |  |  |
| 7. DETAIL OF REGISTERED NON EVICTION TENANT.   |                 |                               |                       |                 |                      |                |  |  |  |  |  |  |  |  |  |
| BOOK NO : I VOL. NO :1602-2025, PAGE NO : 446248 TO 446259 DATE -22.07.2025   |                 |                               |                       |                 |                      |                |  |  |  |  |  |  |  |  |  |
| BEING NO :160210715 YEAR : 2025 PLACE : D.S.R-I SOUTH 24 PARGANAS   |                 |                               |                       |                 |                      |                |  |  |  |  |  |  |  |  |  |
| PART-B:   |                 |                               |                       |                 |                      |                |  |  |  |  |  |  |  |  |  |
| 1. PROPOSED GROUND COVERAGE : 218.249 SQ.M.   |                 |                               |                       |                 |                      |                |  |  |  |  |  |  |  |  |  |
| 2. PROPOSED F.A.R. : 1.748   |                 |                               |                       |                 |                      |                |  |  |  |  |  |  |  |  |  |
| 3. TOTAL COVERED AREA : 861.424 SQ.M.   |                 |                               |                       |                 |                      |                |  |  |  |  |  |  |  |  |  |
| 4. TOTAL CAR PARKING AREA : 115.200 SQ.M. (ACTUAL)   |                 |                               |                       |                 |                      |                |  |  |  |  |  |  |  |  |  |
| 5. NO. OF REQUIRED CAR PARKING SPACE : 03 NOS.   |                 |                               |                       |                 |                      |                |  |  |  |  |  |  |  |  |  |
| 6. NO. OF PROVIDED CAR PARKING SPACE : 04 NOS.   |                 |                               |                       |                 |                      |                |  |  |  |  |  |  |  |  |  |
| 7. OPEN CAR PARKING-1 NOS. AND COVERED CAR PARKING-03 NOS.   |                 |                               |                       |                 |                      |                |  |  |  |  |  |  |  |  |  |
| STATEMENT OF AREA:   |                 |                               |                       |                 |                      |                |  |  |  |  |  |  |  |  |  |
| AREA OF LAND:- 06K.-03CH.-01SQFT = 413.973 SQ.M. (MORE OR LESS)   |                 |                               |                       |                 |                      |                |  |  |  |  |  |  |  |  |  |
| BOUNDARY DECLARATION & ASSESSMENT BOOK COPY)   |                 |                               |                       |                 |                      |                |  |  |  |  |  |  |  |  |  |
| PERMISSIBLE F.A.R. = 1.75   |                 |                               |                       |                 |                      |                |  |  |  |  |  |  |  |  |  |
| PERMISSIBLE GROUND COVERAGE (52.868%) = 218.859 SQ.M.   |                 |                               |                       |                 |                      |                |  |  |  |  |  |  |  |  |  |
| PROPOSED GROUND COVERAGE (52.720%) = 218.249 SQ.M.   |                 |                               |                       |                 |                      |                |  |  |  |  |  |  |  |  |  |
| PROPOSED HEIGHT = 12.450 MT.   |                 |                               |                       |                 |                      |                |  |  |  |  |  |  |  |  |  |
| PROPOSED AREA :-   |                 |                               |                       |                 |                      |                |  |  |  |  |  |  |  |  |  |
| MARK   | COVERED         | CUT/OUT                       | EFFECTIVE AREA        | STARWAY         | LIFT LOBBY           | NET FLOOR AREA |  |  |  |  |  |  |  |  |  |
| GROUND FL.   | 214.942 SQ.M.   |                               | 214.942 SQ.M.         | 12.690 SQ.M.    | 2.970 SQ.M.          | 199.282 SQ.M.  |  |  |  |  |  |  |  |  |  |
| 1ST FLOOR   | 218.249 SQ.M.   | 2.755 SQ.M.                   | 215.494 SQ.M.         | 12.690 SQ.M.    | 2.970 SQ.M.          | 199.834 SQ.M.  |  |  |  |  |  |  |  |  |  |
| 2ND FLOOR   | 218.249 SQ.M.   | 2.755 SQ.M.                   | 215.494 SQ.M.         | 12.690 SQ.M.    | 2.970 SQ.M.          | 199.834 SQ.M.  |  |  |  |  |  |  |  |  |  |
| 3RD FLOOR   | 218.249 SQ.M.   | 2.755 SQ.M.                   | 215.494 SQ.M.         | 12.690 SQ.M.    | 2.970 SQ.M.          | 199.834 SQ.M.  |  |  |  |  |  |  |  |  |  |
| TOTAL   | 869.689 SQ.M.   | 8.265 SQ.M.                   | 861.424 SQ.M.         | 50.760 SQ.M.    | 11.880 SQ.M.         | 798.784 SQ.M.  |  |  |  |  |  |  |  |  |  |
| TOTAL AREA   |                 |                               | = 798.784 SQ.M.       |                 |                      |                |  |  |  |  |  |  |  |  |  |
| BONUS FOR CAR PARKING   |                 |                               | = 115.200 SQ.M.       |                 |                      |                |  |  |  |  |  |  |  |  |  |
| NET AREA (798.784 - 75)   |                 |                               | = 723.784 SQ.M.       |                 |                      |                |  |  |  |  |  |  |  |  |  |
| PROPOSED F.A.R. (723.784/413.973)   |                 |                               | = 1.748               |                 |                      |                |  |  |  |  |  |  |  |  |  |
| TENEMENTS & CAR PARKING CALCULATION -   |                 |                               |                       |                 |                      |                |  |  |  |  |  |  |  |  |  |
| MARKED   | TENEMENT SIZE   | PROPORTIONAL AREA TO BE ADDED | ACTUAL TENEMENT AREA  | NO. OF TENEMENT | REQUIRED CAR PARKING |                |  |  |  |  |  |  |  |  |  |
| FLAT-A   | 33.396 SQ.M.    | 4.459 SQ.M.                   | 37.854 SQ.M.          | 1               | NIL                  |                |  |  |  |  |  |  |  |  |  |
| FLAT-B   | 33.892 SQ.M.    | 4.882 SQ.M.                   | 38.774 SQ.M.          | 1               | NIL                  |                |  |  |  |  |  |  |  |  |  |
| FLAT-C   | 44.189 SQ.M.    | 6.364 SQ.M.                   | 50.553 SQ.M.          | 3               |                      |                |  |  |  |  |  |  |  |  |  |
| FLAT-D   | 46.319 SQ.M.    | 6.670 SQ.M.                   | 52.989 SQ.M.          | 3               |                      |                |  |  |  |  |  |  |  |  |  |
| FLAT-E   | 51.862 SQ.M.    | 7.468 SQ.M.                   | 59.33 SQ.M.           | 3               | 3                    |                |  |  |  |  |  |  |  |  |  |
| FLAT-F   | 52.758 SQ.M.    | 7.597 SQ.M.                   | 60.355 SQ.M.          | 3               |                      |                |  |  |  |  |  |  |  |  |  |
|   |                 |                               |                       | 14              |                      |                |  |  |  |  |  |  |  |  |  |
|   |                 |                               |                       | 3               | 3 NOS.               |                |  |  |  |  |  |  |  |  |  |
| RESIDENTIAL AREA = 861.424 SQ.M.   |                 |                               |                       |                 |                      |                |  |  |  |  |  |  |  |  |  |
| CAR PARKING REQUIRED = 03 NOS.   |                 |                               |                       |                 |                      |                |  |  |  |  |  |  |  |  |  |
| CAR PARKING PROVIDED = 04 NOS (COVERED-3) & (OPEN-1)   |                 |                               |                       |                 |                      |                |  |  |  |  |  |  |  |  |  |
| PERMISSIBLE AREA FOR PARKING = (25X3)=75 SQ.M.   |                 |                               |                       |                 |                      |                |  |  |  |  |  |  |  |  |  |
| PROVIDED AREA FOR PARKING = 115.200 SQ.M.   |                 |                               |                       |                 |                      |                |  |  |  |  |  |  |  |  |  |
| COMMON AREA = 93.854 SQ.M.   |                 |                               |                       |                 |                      |                |  |  |  |  |  |  |  |  |  |
| TOTAL ADDITIONAL FLOOR AREA FOR FEES = 36.874 SQ.M.   |                 |                               |                       |                 |                      |                |  |  |  |  |  |  |  |  |  |
| STAIR HEAD ROOM AREA = 15.840 SQ.M.   |                 |                               |                       |                 |                      |                |  |  |  |  |  |  |  |  |  |
| LIFT ROOM AREA = 7.935 SQ.M.   |                 |                               |                       |                 |                      |                |  |  |  |  |  |  |  |  |  |
| OVER HEAD TANK AREA = 9.322 SQ.M.   |                 |                               |                       |                 |                      |                |  |  |  |  |  |  |  |  |  |
| W.C. AT ROOF AREA = 2.419 SQ.M.   |                 |                               |                       |                 |                      |                |  |  |  |  |  |  |  |  |  |
| AREA OF CUP-BOARD = 10.680 SQ.M.   |                 |                               |                       |                 |                      |                |  |  |  |  |  |  |  |  |  |
| TOTAL AREA OF FEES = 898.298 SQ.M.   |                 |                               |                       |                 |                      |                |  |  |  |  |  |  |  |  |  |
| OPEN TERRACE AREA = 218.249 SQ.M.   |                 |                               |                       |                 |                      |                |  |  |  |  |  |  |  |  |  |
| CERTIFICATE OF STRUCTURAL ENGINEER   |                 |                               |                       |                 |                      |                |  |  |  |  |  |  |  |  |  |
| THE STRUCTURAL DESIGN OF BOTH FOUNDATION AND SUPERSTRUCTURE OF THE BUILDING MADE BY ME CONSIDERING ALL POSSIBLE LOADS INCLUDING THE SEISMIC LOAD AS PER N.B.C. OF INDIA ON THE BASIS OF SOIL INVESTIGATION REPORT DONE BY DR. SUJIT KUMAR BOSE G.T.E. K.M.C. NO. -112, BOSE ENGINEERS 53, PURNA CHANDRA MITRA LANE, KOLKATA-700033, CERTIFY THAT IT IS STRUCTURALLY SAFE AND STABLE IN ALL RESPECT.   |                 |                               |                       |                 |                      |                |  |  |  |  |  |  |  |  |  |
| AMSL DECLARATION REGARDING OFFICE CIRCULAR NO. 13 OF 2022-23 OF D.G.(B), DT. 07/12/2022   |                 |                               |                       |                 |                      |                |  |  |  |  |  |  |  |  |  |
| PREMISES NO. - 21C,PADDAPUKUR ROAD, KOLKATA-700 047, WARD NO.-98, BOROUGH NO.-X, P.S.- JADAVPUR UNDER K.M.C.   |                 |                               |                       |                 |                      |                |  |  |  |  |  |  |  |  |  |
| NAME OF OWNER(S)/APPLICANT(S): Tushar S.Kamder Ca Of Sri Debasis Saha Sri Uttam Saha Sri Swapan Saha   |                 |                               |                       |                 |                      |                |  |  |  |  |  |  |  |  |  |
| NAME OF ARCHITECT: ANJAN UKIL (CA/94/16721)   |                 |                               |                       |                 |                      |                |  |  |  |  |  |  |  |  |  |
| CO-ORDINATE IN WGS 84 AND SITE ELEVATION (AMSL)   |                 |                               |                       |                 |                      |                |  |  |  |  |  |  |  |  |  |
| WIDTH OF MEANS ACCESS-6400   |                 |                               |                       |                 |                      |                |  |  |  |  |  |  |  |  |  |
| REFERENCE POINTS MARKED IN THE SITE PLAN OF THE PROPOSAL   |                 |                               |                       |                 |                      |                |  |  |  |  |  |  |  |  |  |
|   | LATITUDE        | LONGITUDE                     | SITE ELEVATION (AMSL) | 6.00 Meter      |                      |                |  |  |  |  |  |  |  |  |  |
| "A"   | 22° 28' 41.6" N | 88° 21' 56.7" E               |                       |                 |                      |                |  |  |  |  |  |  |  |  |  |
| "B"   | 22°28'41.5"N    | 88°21'56.5"E                  |                       |                 |                      |                |  |  |  |  |  |  |  |  |  |
| "C"   | 22°28'41.7"N    | 88°21'56.4"E                  |                       |                 |                      |                |  |  |  |  |  |  |  |  |  |
| "D"   | 22°28'41.3"N    | 88°21'59.3"E                  |                       |                 |                      |                |  |  |  |  |  |  |  |  |  |
| THE ABOVE INFORMATION IS TRUE AND CORRECT IN ALL RESPECT AND IF AT ANY STAGE, IT IS FOUND OTHERWISE, THEN WE SHALL BE FULLY LIABLE FOR WHICH K.M.C. AND OTHER APPROPRIATE AUTHORITY RESERVE THE RIGHT TO TAKE APPROPRIATE ACTION AGAINST US AS PER LAW.   |                 |                               |                       |                 |                      |                |  |  |  |  |  |  |  |  |  |
| DECLARATION OF OWNER   |                 |                               |                       |                 |                      |                |  |  |  |  |  |  |  |  |  |
| I DO HEREBY DECLARE WITH FULL RESPONSIBILITY THAT, I SHALL ENGAGE ARCHITECT & ESE DURING CONSTRUCTION. I SHALL FOLLOW THE INSTRUCTION OF ARCHITECT & E.S.E DURING CONSTRUCTION OF THE BUILDING (AS PER PLAN) K.M.C AUTHORITY WILL NOT BE RESPONSIBLE FOR STRUCTURAL STABILITY OF THE BUILDING & ADJOINING STRUCTURE IF ANY SUBMITTED DOCUMENT ARE FAKE. THE K.M.C AUTHORITY WILL REVOKE THE SANCTION PLAN. THE CONSTRUCTION OF U.G.W.R UNDER THE GUIDANCE OF ARCHITECT/ESE BEFORE STARTING OF BUILDING FOUNDATION. |                 |                               |                       |                 |                      |                |  |  |  |  |  |  |  |  |  |
| DECLARATION OF ARCHITECT   |                 |                               |                       |                 |                      |                |  |  |  |  |  |  |  |  |  |
| CERTIFIED THAT THE PLAN IT SELF WITH FULL RESPONSIBILITY THAT THE BUILDING PLAN HAS DRAWN UP AS PER PROVISION OF K.M.C. BUILDING RULES 2009, AS AMENDED FROM TIME TO TIME AND THE SITE CONDITION INCLUDING THE ADJOINING ROAD ARE CONFORM WITH THE PLAN. IT IS A BUILDABLE SITE NOT A TANK OR FILLED UP TANK. IT IS FULLY OCCUPIED BY THE OWNER & TENANT.   |                 |                               |                       |                 |                      |                |  |  |  |  |  |  |  |  |  |
| DECLARATION OF OWNER   |                 |                               |                       |                 |                      |                |  |  |  |  |  |  |  |  |  |
| I DO HEREBY DECLARE WITH FULL RESPONSIBILITY THAT, I SHALL ENGAGE ARCHITECT & ESE DURING CONSTRUCTION. I SHALL FOLLOW THE INSTRUCTION OF ARCHITECT & E.S.E DURING CONSTRUCTION OF THE BUILDING (AS PER PLAN) K.M.C AUTHORITY WILL NOT BE RESPONSIBLE FOR STRUCTURAL STABILITY OF THE BUILDING & ADJOINING STRUCTURE IF ANY SUBMITTED DOCUMENT ARE FAKE. THE K.M.C AUTHORITY WILL REVOKE THE SANCTION PLAN. THE CONSTRUCTION OF U.G.W.R UNDER THE GUIDANCE OF ARCHITECT/ESE BEFORE STARTING OF BUILDING FOUNDATION. |                 |                               |                       |                 |                      |                |  |  |  |  |  |  |  |  |  |
| DECLARATION OF ARCHITECT   |                 |                               |                       |                 |                      |                |  |  |  |  |  |  |  |  |  |
| CERTIFIED THAT THE PLAN IT SELF WITH FULL RESPONSIBILITY THAT THE BUILDING PLAN HAS DRAWN UP AS PER PROVISION OF K.M.C. BUILDING RULES 2009, AS AMENDED FROM TIME TO TIME AND THE SITE CONDITION INCLUDING THE ADJOINING ROAD ARE CONFORM WITH THE PLAN. IT IS A BUILDABLE SITE NOT   |                 |                               |                       |                 |                      |                |  |  |  |  |  |  |  |  |  |