


Area	Value	Unit
AREA STATEMENT FOR G+XVII STORED RESIDENTIAL PROJECT AT 50A, BAKRA HAT ROAD, KOLKATA - 700044.	3025.03	SQ.M.
AREA OF LAND AS PER PHYSICAL MEASUREMENT	3024.91	SQ.M.
ADJUTING ROAD WIDTH	34.00	M.
PERMISSIBLE F.A.R. 3-3-20% extra for Metro corridor	3.00	
PERMISSIBLE GROUND COVERAGE	1102.45	SQ.M.
PROPOSED GROUND COVERAGE	990.84	SQ.M.
PERMISSIBLE FLOOR AREA	10815.16	SQ.M.
PROPOSED FLOOR AREA FOR F.A.R.	10815.16	SQ.M.
PROPOSED F.A.R.	3.59	
PERMISSIBLE BUILDING HEIGHT	37.25	M.
PROPOSED BUILDING HEIGHT	37.25	M.
PERMISSIBLE GREEN AREA	483.47	SQ.M.
PROPOSED GREEN AREA	483.47	SQ.M.


IT IS A CONDITIONAL SANCTION VIDE MBC RESOLUTION MEETING NO.641 DATED-29.08.2024  
MBC ITEM NO- 107/24-25 AND REFERRED RESOLUTION RELAXED BY D.G(B) DATED 04.10.2024.

FLOORS	NOS. OF TOILET	NOS. OF KITCHEN / PANTRY
GROUND	2 NOS	3 NOS
1ST	14 NOS	8 NOS
2ND	18 NOS	8 NOS
3RD	18 NOS	8 NOS
4TH	18 NOS	8 NOS
5TH	18 NOS	8 NOS
6TH	18 NOS	8 NOS
7TH	18 NOS	8 NOS
8TH	18 NOS	8 NOS
9TH	18 NOS	8 NOS
10TH	18 NOS	8 NOS
11TH	18 NOS	8 NOS
12TH	18 NOS	8 NOS
13TH	18 NOS	8 NOS
14TH	18 NOS	8 NOS
15TH	18 NOS	8 NOS
16TH	18 NOS	8 NOS
17TH	18 NOS	7 NOS
ROOF	2 NOS	---

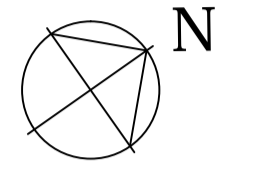

ONE STORED BUILDING  
134/ 32 / 3 SREERBDHAN PALLY ROAD  
KOLKATA-104

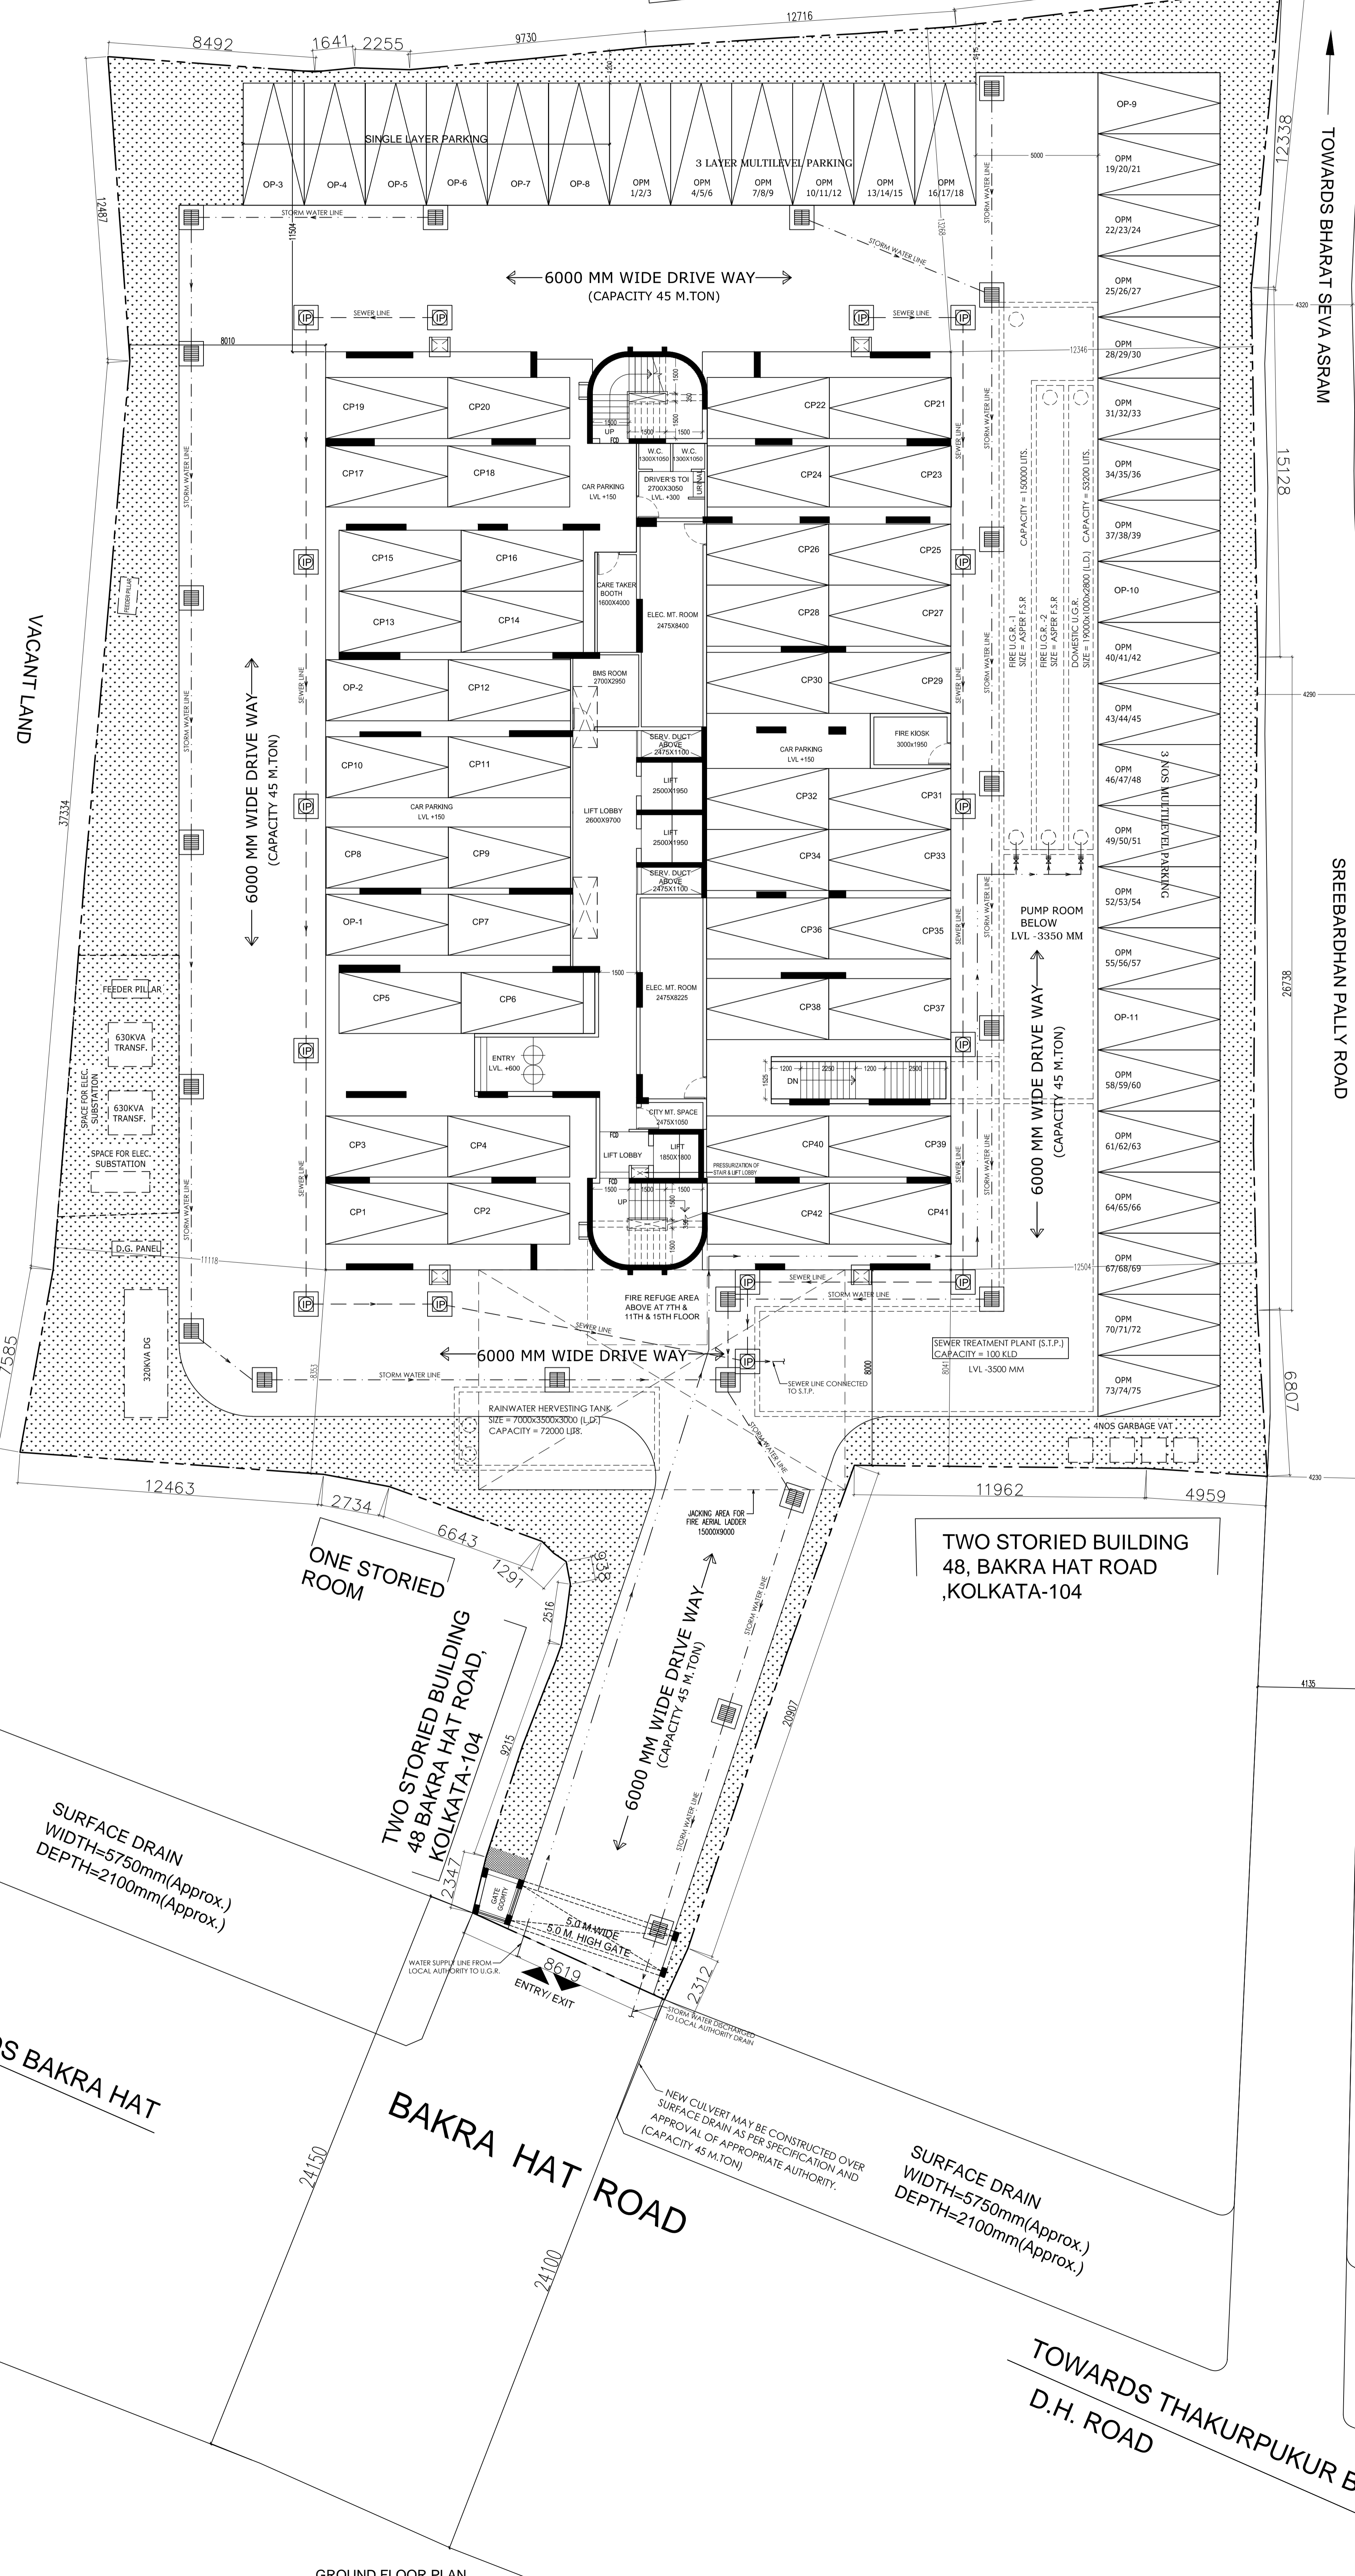

TWO STORED BUILDING  
6 SREERBDHAN  
PALLY ROAD, KOLKATA-104

TWO STORED BUILDING  
4 SREERBDHAN  
PALLY ROAD, KOLKATA-104

TWO STORED BUILDING  
4 SREERBDHAN  
PALLY ROAD, KOLKATA-104

TWO STORED BUILDING  
48, BAKRA HAT ROAD  
KOLKATA-104

SURFACE DRAIN  
WIDTH=5750mm(Approx.)  
DEPTH=2100mm(Approx.)

SURFACE DRAIN  
WIDTH=5750mm(Approx.)  
DEPTH=2100mm(Approx.)

STATEMENT OF THE PLAN PROPOSAL

- PART-A  
PLAN CASE NO.  
1. ASSESSE NO. 711440205396  
2. DETAIL OF REGISTERED DEED  
BOOK NO. - I VOL. NO. - 1902-2023 PAGES- 9507 TO 9547  
BENG. NO. - 190200008 YEAR- 2023 ARA- II KOLKATA DATED- 06.01.2023  
BOOK NO. - I VOL. NO. - 1902-2023 PAGES- 9548 TO 9588  
BENG. NO. - 190200009 YEAR- 2023 ARA- II KOLKATA DATED- 06.01.2023  
3. DETAIL OF REGISTERED BOUNDARY DECLARATION  
BOOK NO. - I VOL. NO. - 1603-2024 PAGES- 5571 TO 5575  
BENG. NO. - 160302325 YEAR- 2024  
4. DETAIL OF REGISTERED POWER OF ATTORNEY  
BOOK NO. - I VOL. NO. - 1902-2023 PAGES- 40354 TO 40355  
BENG. NO. - 160356537 YEAR- 2023 DATED-03.10.2023 AT ISR HL SOUTH 24 PWS  
5. MUTATION CERTIFICATE: M/144/18-AUG-21/144 DATE-28.08.2023  
6. a) LAND AREA AS PER DEED : 3010.033 sqm.  
LAND AREA AS PER PHYSICAL MEASUREMENT : 3024.910 sqm.  
b) NO OF STOREY : G+XVII  
7. a) NO. OF TENANTS : 127 NOS.  
8. SIZE OF TENMENTS : a) ABOVE 100 Sqm... 1 NO.  
9. I.L.C. MEMO NO-62/ILC/Memo/2024 : a) BETWEEN 75-100 Sqm... 111 NOS.  
DATE- 07.02.2024 : c) BETWEEN 50-75 Sqm... 15 NOS.  
10. AN NOC - BEHA/EAST/8/08223/778790 DATE- 21.09.2023  
11. BURO MEMO NO-514(C)/151/5584/(13)/P/23, 514(C)/151/5585/(13)/P/23,  
514(C)/151/5586/(13)/P/23, 514(C)/151/5587/(13)/P/23,  
514(C)/151/5588/(13)/P/23, 514(C)/151/5589/(13)/P/23,  
514(C)/151/5590/(13)/P/23, DATE- 04.08.2023

SCHEDULE OF DOORS & WINDOWS

