
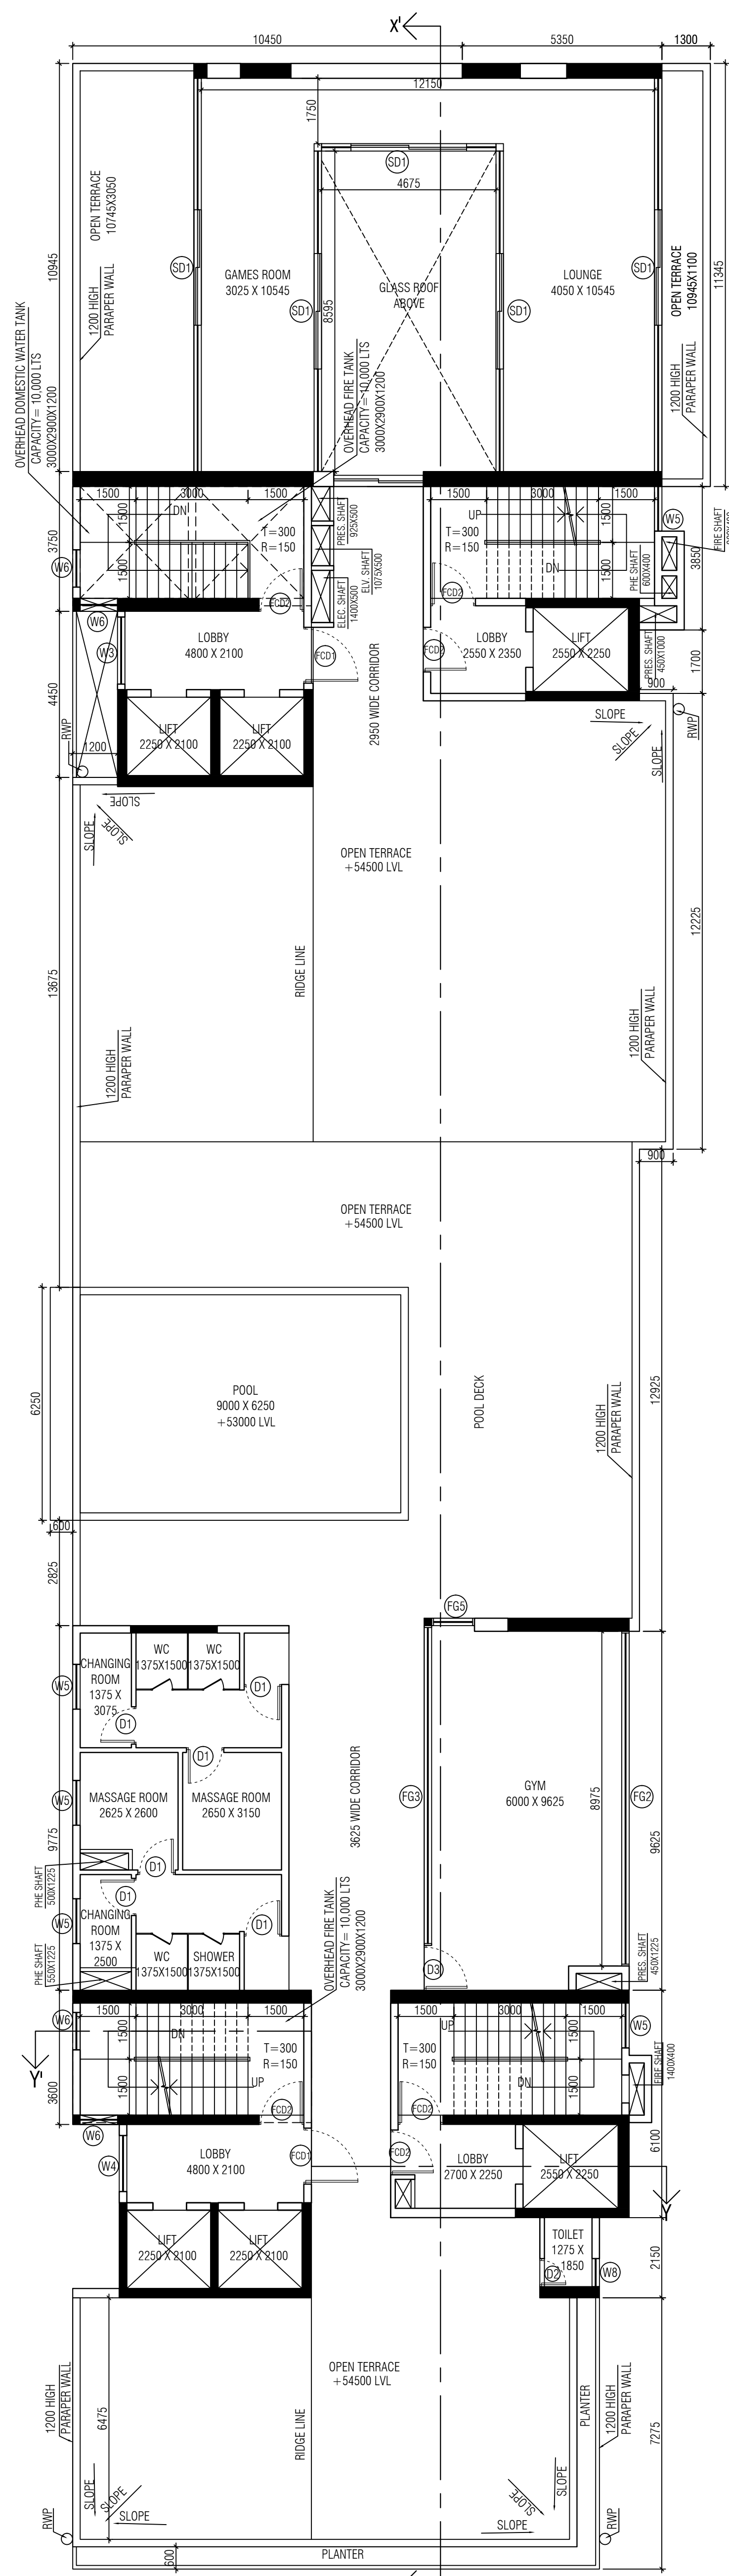
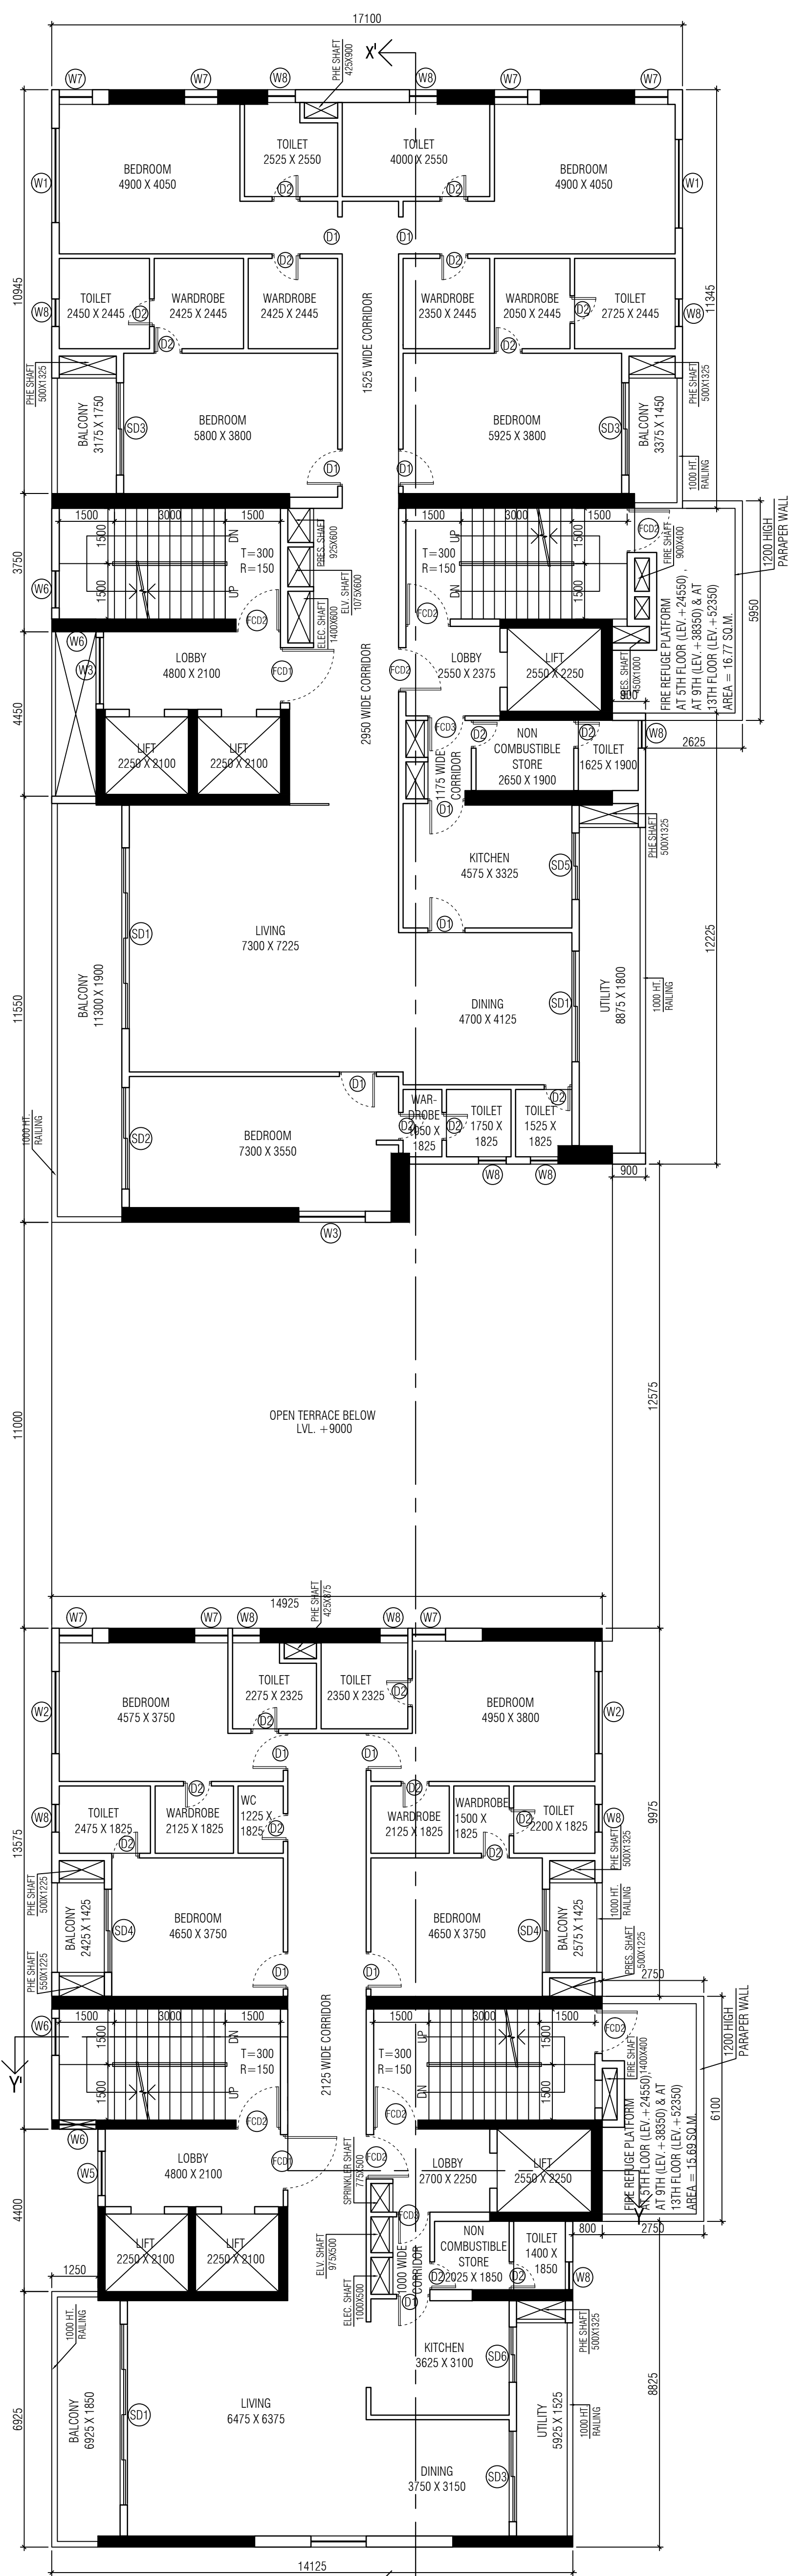


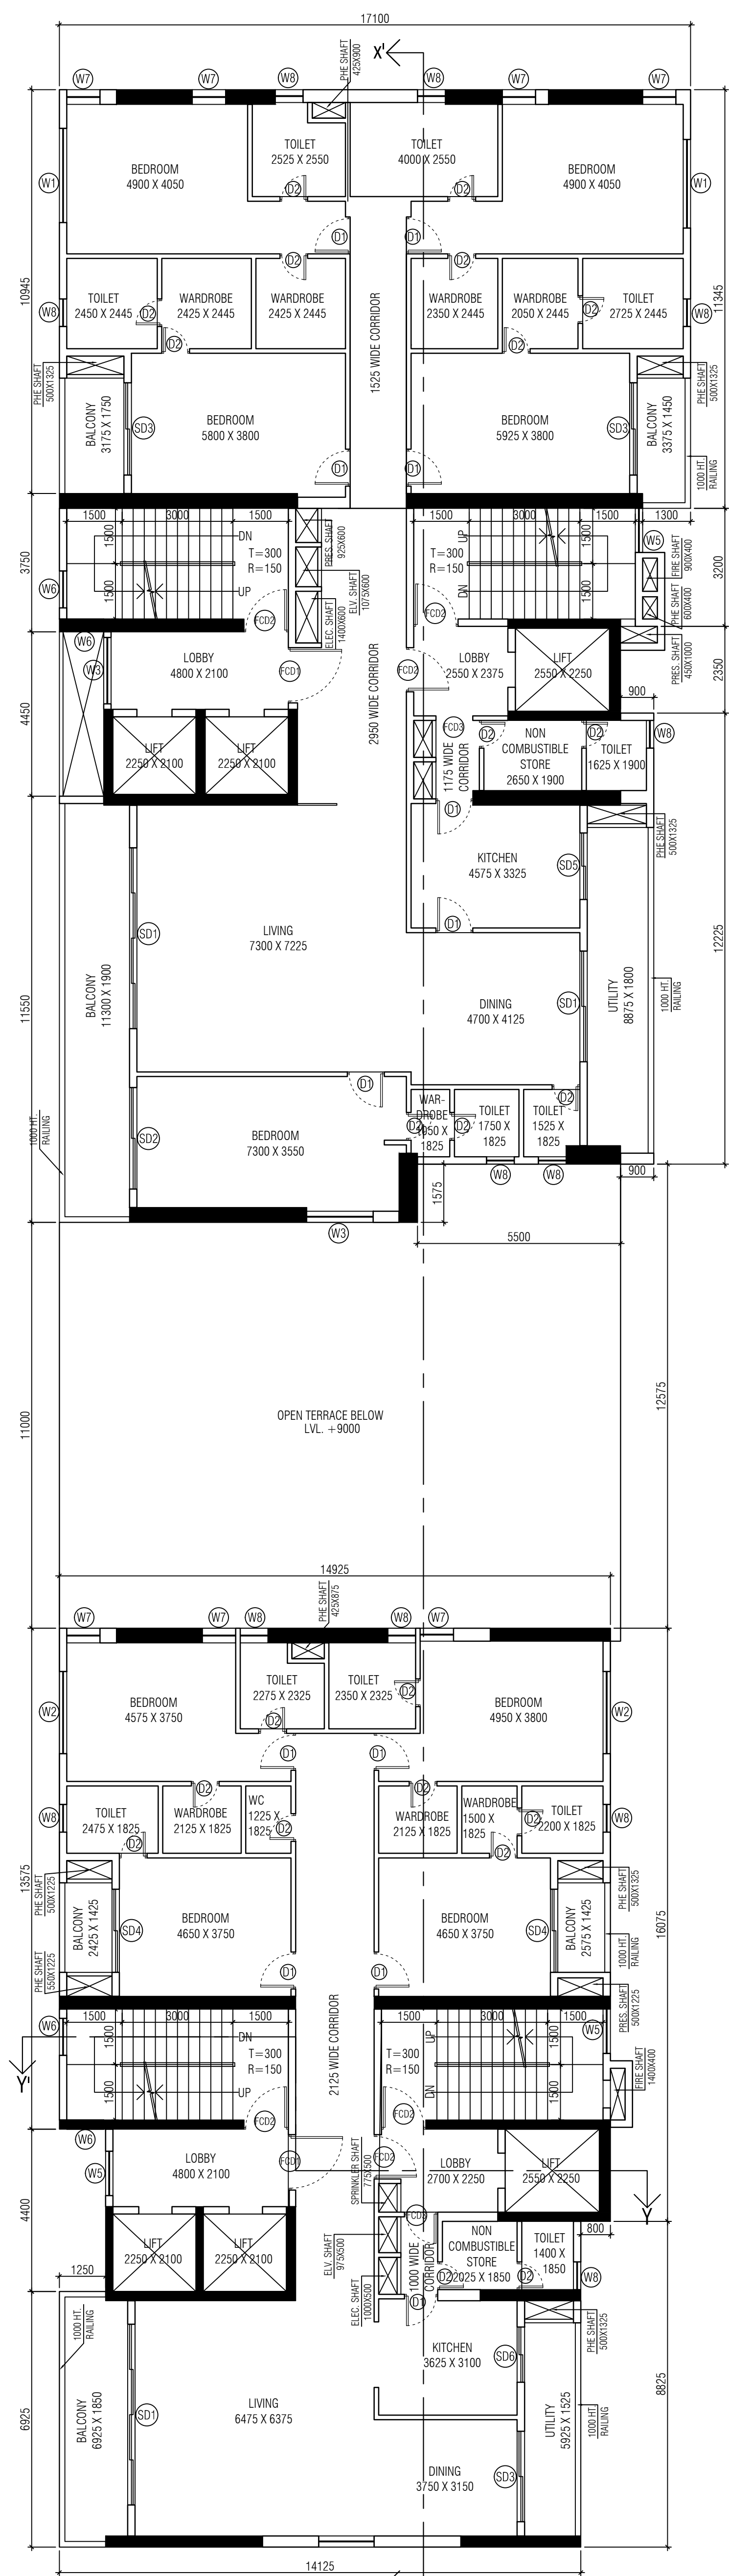

SCHEDULE OF DOOR AND WINDOWS:-

DOORS				WINDOWS			
MKD	SILL	LINTEL	SIZE	MKD	SILL	LINTEL	SIZE
D1	—	2700	1000X2700	W1	300	2700	2400X2400
D2	—	2700	750X2700	W2	300	2700	2750X2400
D3	—	2700	1200X2700	W3	300	2700	1800X2400
D4	—	2700	1500X2700	W4	600	2700	1500X2100
S01	—	2700	3000X2700	W5	600	2700	1200X2100
S02	—	2700	2750X2700	W6	600	2700	1000X2100
S03	—	2700	2500X2700	W7	300	2700	800X2400
S04	—	2700	2250X2700	W8	1500	2700	750X2100
S05	—	2700	1800X2700	W9	1000	2700	750X2100
S06	—	2700	1500X2700	FG1	—	BEAM BOT.	1050X600 BEAM BOT.
PCD1	—	2700	1500X2700	FG2	—	BEAM BOT.	807X500 BEAM BOT.
PCD2	—	2700	1200X2700	FG3	—	BEAM BOT.	851X500 BEAM BOT.
PCD3	—	2700	1000X2700	FG4	—	BEAM BOT.	4600X600 BEAM BOT.
				FG5	—	BEAM BOT.	2050X600 BEAM BOT.
				FG6	—	BEAM BOT.	1250X600 BEAM BOT.
				FG7	—	BEAM BOT.	1000X600 BEAM BOT.

DECLARATION OF OWNER/APPLICANT

I/DO HERE BY UNDERTAKE WITH FULL RESPONSIBILITY THAT:

I) I SHALL ENGAGE L.B.A. E.S.E.G.T.E DURING CONSTRUCTION.

II) I SHALL ENGAGE L.B.A. E.S.E.G.T.E DURING CONSTRUCTION OF THE BUILDING (AS PER E.S.G.T.E)

III) K.M.C AUTHORITY WILL NOT BE RESPONSIBLE FOR STRUCTURE STABILITY OF THE BUILDING & ADJOINING STRUCTURE.

IV) IF ANY SUBMITTED DOCUMENTS ARE FOUND TO BE FAKE, THE K.M.C AUTHORITY WILL REVOKE THE SANCTION PLAN.

V) THE CONSTRUCTION OF U/G.W.R & S.T.P. WILL BE EXECUTED BEFORE COMMENCEMENT OR UNDER THE GUIDANCE OF L.B.A. E.S.E.G.T.E

VI) EXISTING STRUCTURE SURROUNDING THE PLAN TO BE DEMOLISHED BEFORE COMMENCEMENT OF CONSTRUCTION & THERE ARE NO TENANTS.

VII) DURING INSPECTION PLOT WAS IDENTIFIED BY U/S.

NAME OF APPLICANTS

DECLARATION OF ARCHITECT
THE ARCHITECT HAS CERTIFIED ON THE PLAN ITSELF WITH FULL RESPONSIBILITY THAT THE BUILDING PLAN HAS DRAWN UP AS PER PROVISION OF K.M.C. BUILDING RULES 2009, AS AMENDED FROM TIME TO TIME AND THE SITE CONDITION INCLUDING THE WIDTH OF THE ABUTTING ROAD CONFORM WITH THE PLAN AND IT IS A BUILDABLE SITE AND NOT A TANK OR FILLED UP TANK. LAND WITH EXISTING STRUCTURE ALSO CONFORMS WITH THE PLAN DEMARCATED WITH BOUNDARY WALL.

KAMAL KUMAR PERIWAL
CA - 95 - 18679
NAME OF ARCHITECT

DECLARATION OF G.T.E.
 I CERTIFY THAT THE SITE HAS BEEN INSPECTED BY ME AND AS THERE ARE EXISTING STRUCTURES, OCCUPYING MOST OF THE PLOT, COMPLETE SOIL INVESTIGATION AT THIS STAGE (UNLESS THE EXISTING STRUCTURES ARE DEMOLISHED BEFORE CONSTRUCTION) IS NOT POSSIBLE. THUS IF APPOINTED BY THE OWNER, I SHALL CARRY OUT THE SOIL INVESTIGATION AT THIS SITE BEFORE CONSTRUCTION OF WORK AND SHALL SUBMIT THE SOIL INVESTIGATION REPORT TO THE DEPARTMENT. HOWEVER, BASED UPON INSPECTION & PRELIMINARY SOIL INVESTIGATION, CARRIED OUT AT THIS SITE, I HAVE CONCLUDED THAT THE COSTING SOIL OF THE SITE WILL BE ABLE TO CARRY THE LOAD COMING FROM THE PROPOSED CONSTRUCTION AND THE FOUNDATION SYSTEM PROPOSED HEREIN WILL BE SAFE AND STABLE IN ALL RESPECTS FROM GEO-TECHNICAL POINT OF VIEW.

NAME OF G.T.E. (KMC) ALOKE ROY

DECLARATION OF STRUCTURAL ENGINEER
CERTIFY THAT THE STRUCTURAL DRAWING AND DESIGN OF BOTH THE FOUNDATION AND SUPERSTRUCTURE OF THE BUILDING HAVE BEEN MADE BY ME CONSIDERING THE SOIL TEST REPORT (AS PER THESE RULES AND THE REGULATION MADE UNDER THE ACT) AND ALSO CONSIDERING ALL POSSIBLE LOADS, SEISMIC LOAD AND THE MOMENTS GENERATED BY THE PROPOSED STRUCTURE AS PER THE BUREAU OF INDIAN STANDARD AND NATIONAL BUILDING CODE OF INDIA AND CERTIFIED THAT IT IS SAFE AND STABLE IN ALL RESPECT AND THESE PROVISIONS SHALL BE ADHERED TO DURING THE CONSTRUCTION. SOIL INVESTIGATION REPORT HAS BEEN SIGNED BY EMPAANELLED G.T.E. JISHNU PAL (G/1/132). THE RECOMMENDATION OF SOIL REPORT HAS BEEN CONSIDERED DURING STRUCTURAL CALCULATION.

MAINAK MAJUMDAR E.S.R./152/4	DEBDAS BISWAS E.S.E/V272
---------------------------------	-----------------------------

PROPOSED B + G + XIII STORED RESIDENTIAL BUILDING (HEIGHT = 59.95 M.) AT K.M.C PREMISES NO. 6, HO CHI MINH SARANI, P.S.-SHAKESPERE SARANI, WARD-63, BOROUGH-VII, KOLKATA - 700 071 WITHIN KOLKATA MUNICIPAL CORPORATION. U/S 393A READ WITH AMENDMENT RULE 2025 ALONG WITH RULE 69A(1)(a) OF K.M.C. ACT 1980, & K.M.C. BUILDING RULES, 2009.

BUILDING PERMIT NO: 2026070013

DATE :27.04.2026

VALID UP TO :26.04.2031

DIGITAL SIGNATURE OF SANCTIONING AUTHORITY

SIGNATURE OF ASSISTANT ENGINEER (C)	SIGNATURE OF EXECUTIVE ENGINEER (C)
-------------------------------------	-------------------------------------