
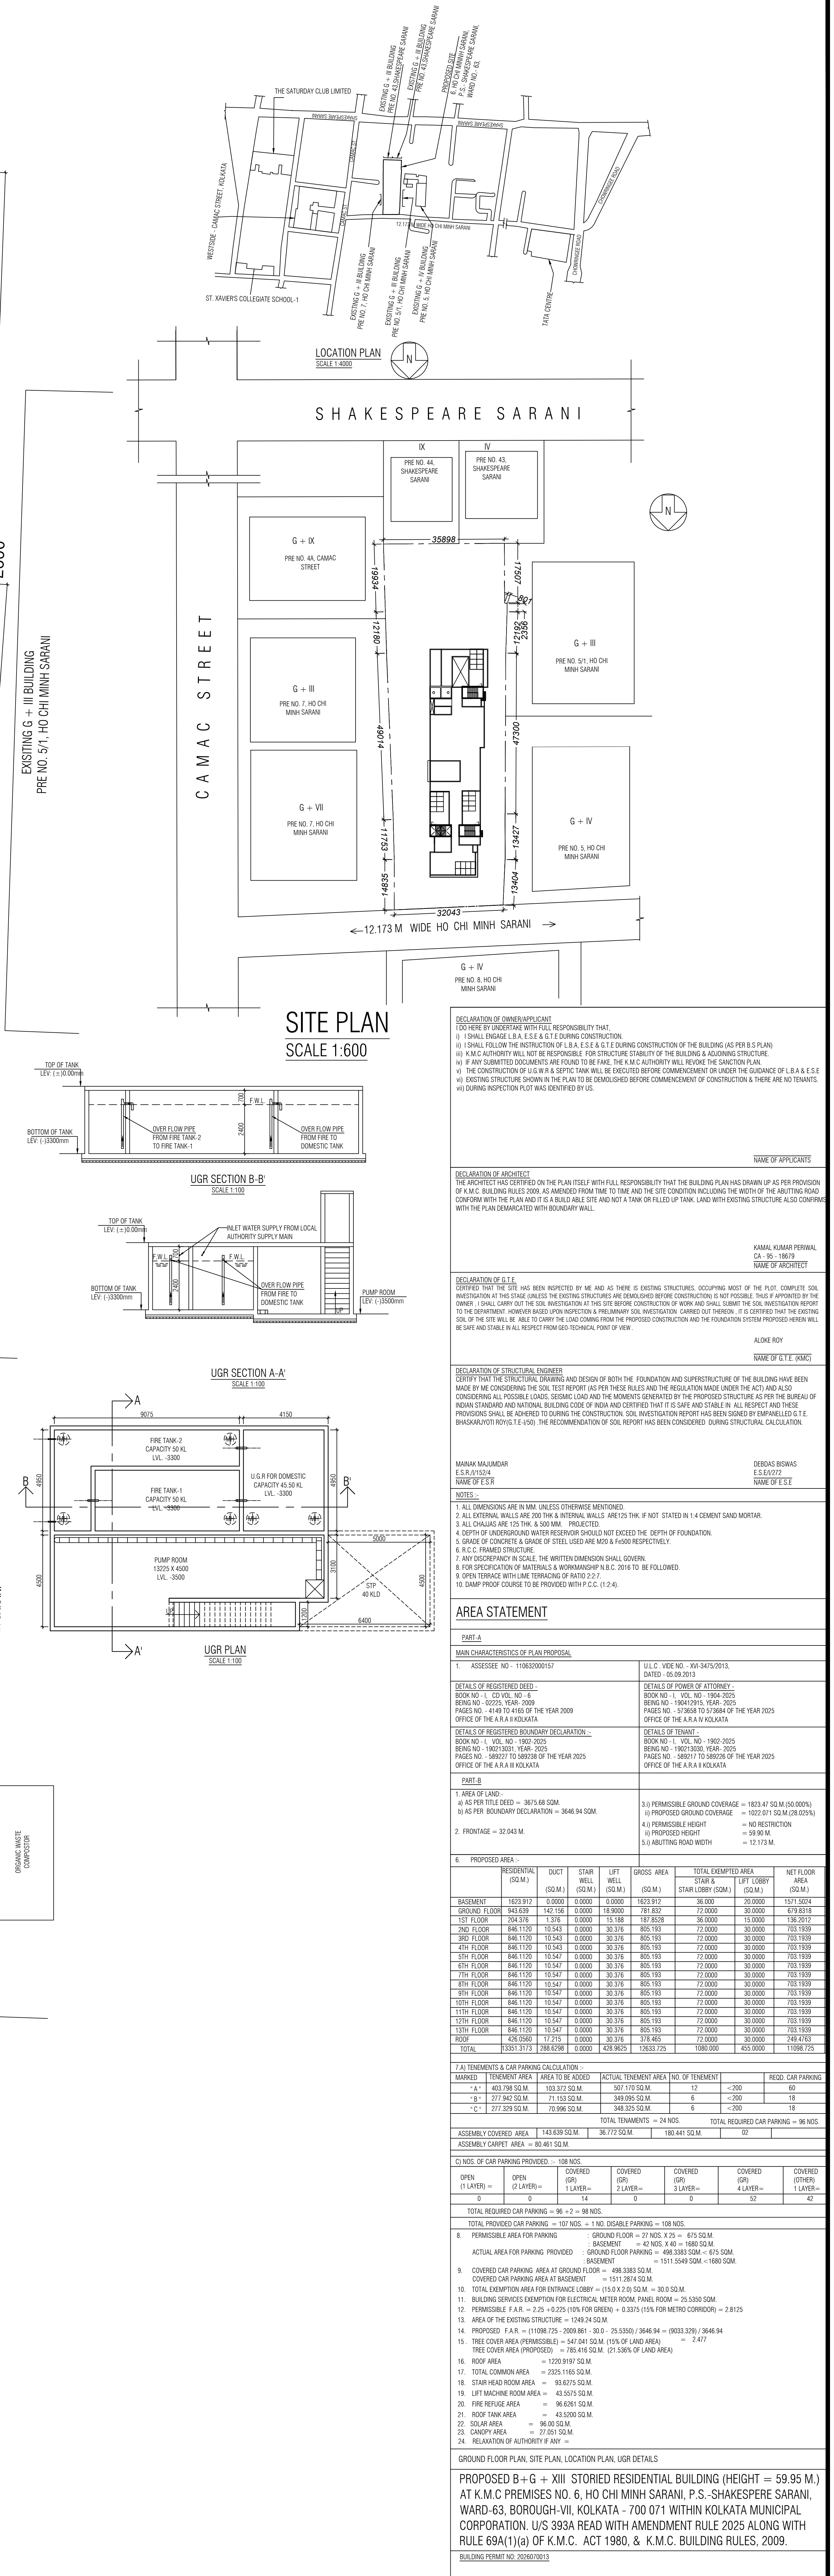


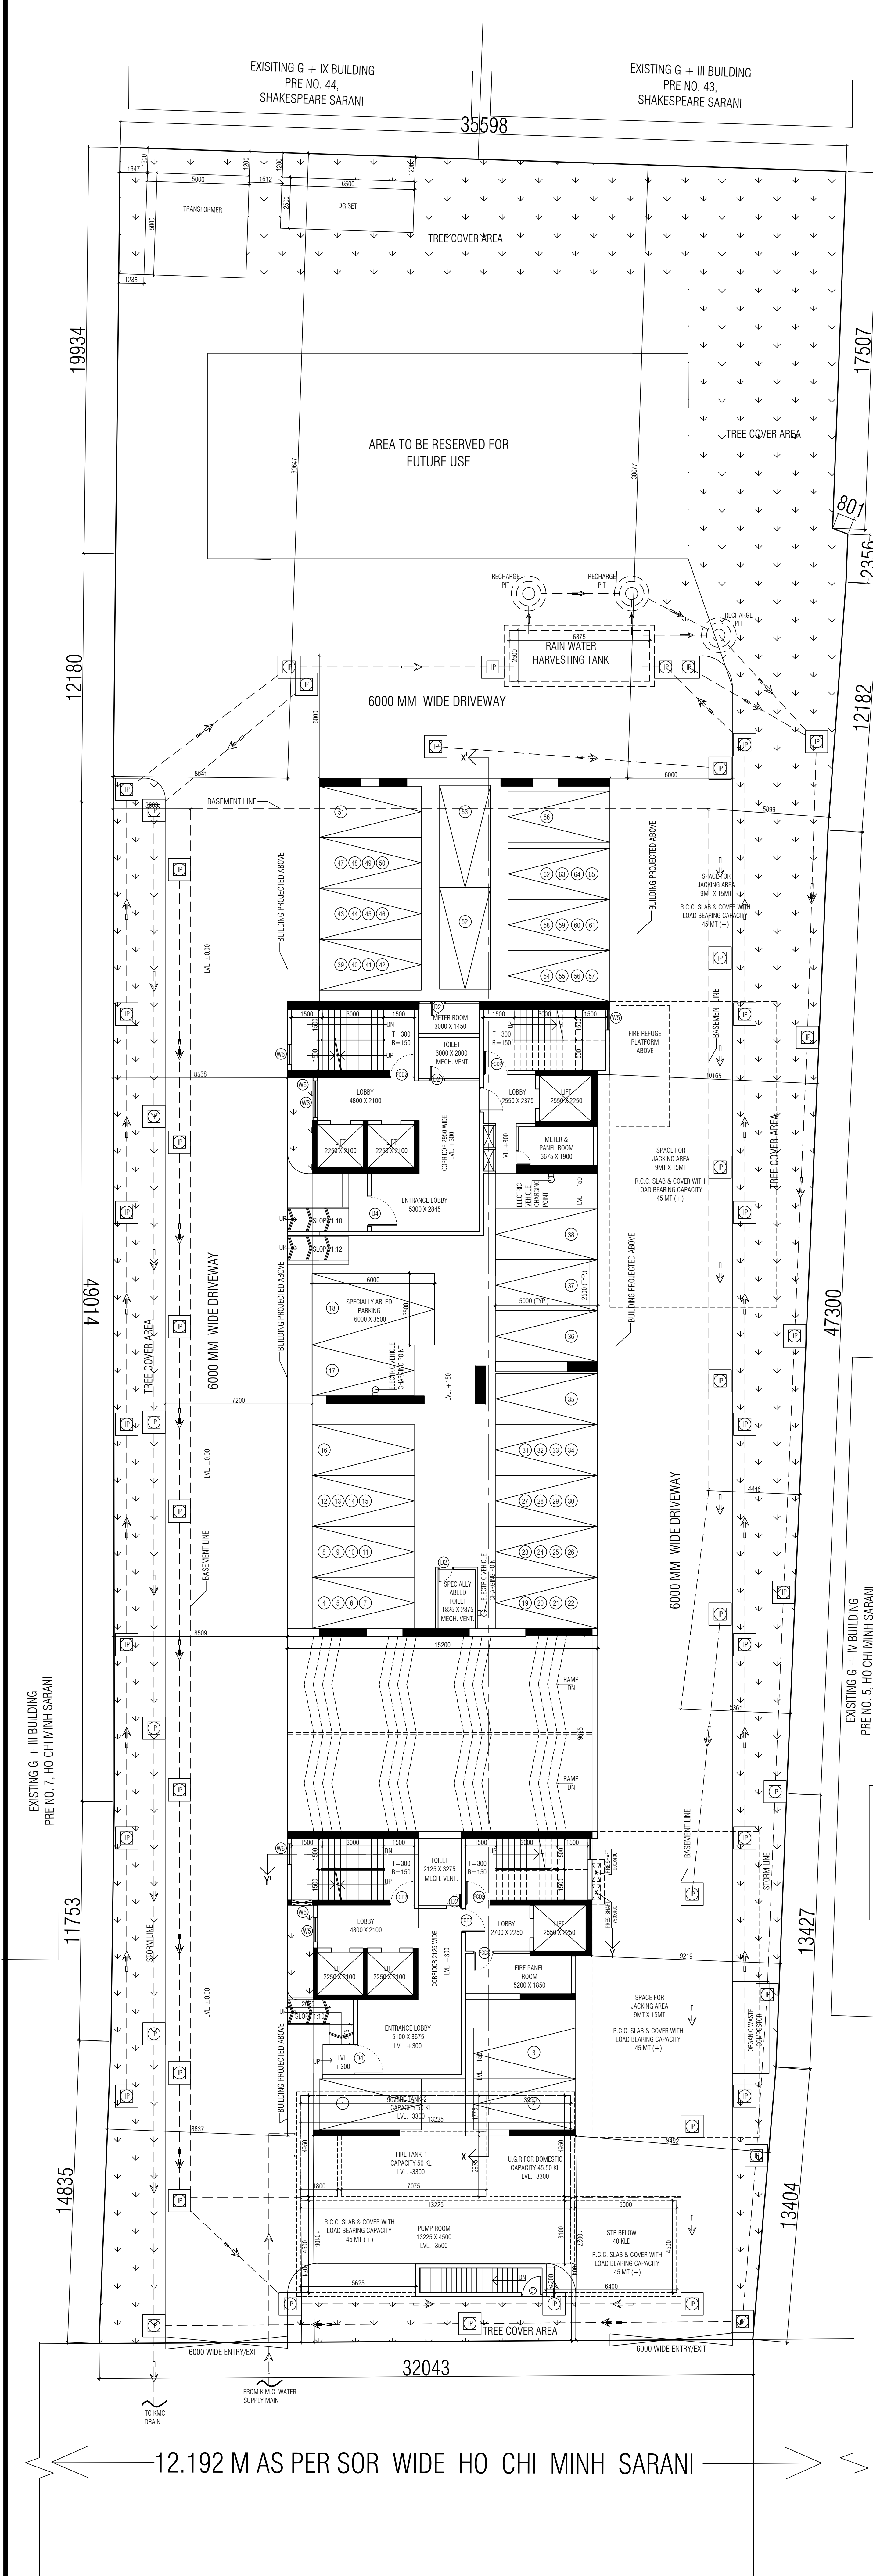

DECLARATION OF OWNER/APPLICANT	

DECLARATION OF ARCHITECT	
I, THE ARCHITECT, HAVE CERTIFIED ON THE PLAN ITSELF WITH FULL RESPONSIBILITY THAT THE BUILDING PLAN HAS DRAWN UP AS PER PROVISION OF K.M.C. BUILDING RULES 2005, AS AMENDED FROM TIME TO TIME AND THE SITE CONDITION INCLUDING THE WIDTH OF THE ABUTTING ROAD CONFORM WITH THE PLAN AND IT IS A BUILT ABLE SITE AND NOT A TANK OR FILLED UP LAND. LAND WITH EXISTING STRUCTURE ALSO CONFORM WITH THE PLAN DEMONSTRATED WITH BOUNDARY WALL.	
DECLARATION OF G.T.E.	



NOTES	
1. ALL DIMENSIONS ARE IN MM, UNLESS OTHERWISE MENTIONED.	
2. ALL EXTERNAL WALLS ARE 200 THK & INTERNAL WALLS ARE 125 THK. IF NOT STATED IN 1/4 CEMENT SAND MORTAR.	
3. ALL CHALKS ARE 125 THK & 500 MM. PROJECTED.	
4. DEPTH OF UNDERGROUND WATER RESERVOIR SHOULD NOT EXCEED THE DEPTH OF FOUNDATION.	
6. R.C.C. FRAMES STRUCTURE.	
7. ANY DISCREPANCY IN SCALE THE WRITTEN DIMENSION SHALL GOVERN.	
8. FOR SPECIFICATION OF MATERIALS & WORKMANSHIP N.B.C. 2016 TO BE FOLLOWED.	
10. DAMP PROOF COURSE TO BE PROVIDED WITH P.C.C. (1:2:4).	
AREA STATEMENT	
PART A	
MAIN CHARACTERISTICS OF PLAN PROPOSAL	
2. U.I.C. VIDE NO. - JKA-3475/2013	
3. DATED - 05.09.2013	
DETAILS OF REGISTERED DEED	
PART B	
1. AREA OF LAND -	
b) AS PER BOUNDARY DECLARATION = 3646.94 SQ.M.	
2. FRONTAGE = 32.043 M.	
4. PERMISSIBLE HEIGHT = NO RESTRICTION	
6. PROPOSED AREA -	
RESIDENTIAL (SQ.M.)	
BASEMENT	
GROUND FLOOR	
1ST FLOOR	
2ND FLOOR	
3RD FLOOR	
4TH FLOOR	
5TH FLOOR	
6TH FLOOR	
7TH FLOOR	
8TH FLOOR	
9TH FLOOR	
10TH FLOOR	
11TH FLOOR	
12TH FLOOR	
13TH FLOOR	
ROOF	
TOTAL	
7. TENEMENTS & CAR PARKING CALCULATION	
MARKED	
A	
B	
C	
TOTAL TENEMENTS = 24 NOS.	
TOTAL REQUIRED CAR PARKINGS = 96 NOS.	
ASSEMBLY COVERED AREA = 143.639 SQ.M.	
ASSEMBLY CARPET AREA = 80.461 SQ.M.	
C) NOS. OF CAR PARKING PROVIDED = 108 NOS.	
TOTAL PROVIDED CAR PARKING = 107 NOS. + 1 NO. DISABLE PARKING = 108 NOS.	
8. PERMISSIBLE AREA FOR PARKING	
ACTUAL AREA FOR PARKING PROVIDED	
COVERED CAR PARKING AREA AT BASEMENT = 1511.2674 SQ.M.	
10. TOTAL EXEMPTION AREA FOR ENTRANCE LOBBY = (15.0 X 2.0) SQ.M. = 30.0 SQ.M.	
11. BUILDING SERVICES EXEMPTION FOR ELECTRICAL METER ROOM, PANEL ROOM = 25.350 SQ.M.	
12. PERMISSIBLE F.A.R. = 2.25 + 0.225 (10% FOR GREEN) + 0.3375 (15% FOR METRO CORRIDOR) = 2.8125	
13. AREA OF THE EXISTING STRUCTURE = 1248.24 SQ.M.	
15. TREE COVER AREA (PERMISSIBLE) = 547.041 SQ.M. (15% OF LAND AREA)	
TREE COVER AREA (PROPOSED) = 785.416 SQ.M. (21.38% OF LAND AREA)	
16. ROOF AREA = 1200.919 SQ.M.	
18. STAR HEAD ROOM AREA = 93.6275 SQ.M.	
19. LIFT MACHINE ROOM AREA = 43.5275 SQ.M.	
20. FIRE REFUGE AREA = 86.631 SQ.M.	
21. ROOF TANK AREA = 43.5200 SQ.M.	
22. SOLAR AREA = 90.00 SQ.M.	
23. CARRY AREA = 27.051 SQ.M.	
24. RELAXATION OF AUTHORITY IF ANY =	
GROUND FLOOR PLAN, SITE PLAN, LOCATION PLAN, UGR DETAILS	
PROPOSED B + G + XIII STORED RESIDENTIAL BUILDING (HEIGHT = 59.95 M.)	
AT K.M.C. PREMISES NO. 6, HO CHI MINH SARANI, P.S. - SHAKESPERE SARANI,	
WARD-63, BOROUGH-VII, KOLKATA - 700 071 WITHIN KOLKATA MUNICIPAL	
CORPORATION. U/S 393A READ WITH AMENDMENT RULE 2025 ALONG WITH	
RULE 69A(1)(a) OF K.M.C. ACT 1980, & K.M.C. BUILDING RULES, 2009.	
DATE: 27.04.2026	
DIGITAL SIGNATURE OF SANCTIONING AUTHORITY	
SIGNATURE OF ASSISTANT ENGINEER (C)	
SIGNATURE OF EXECUTIVE ENGINEER (C)	