


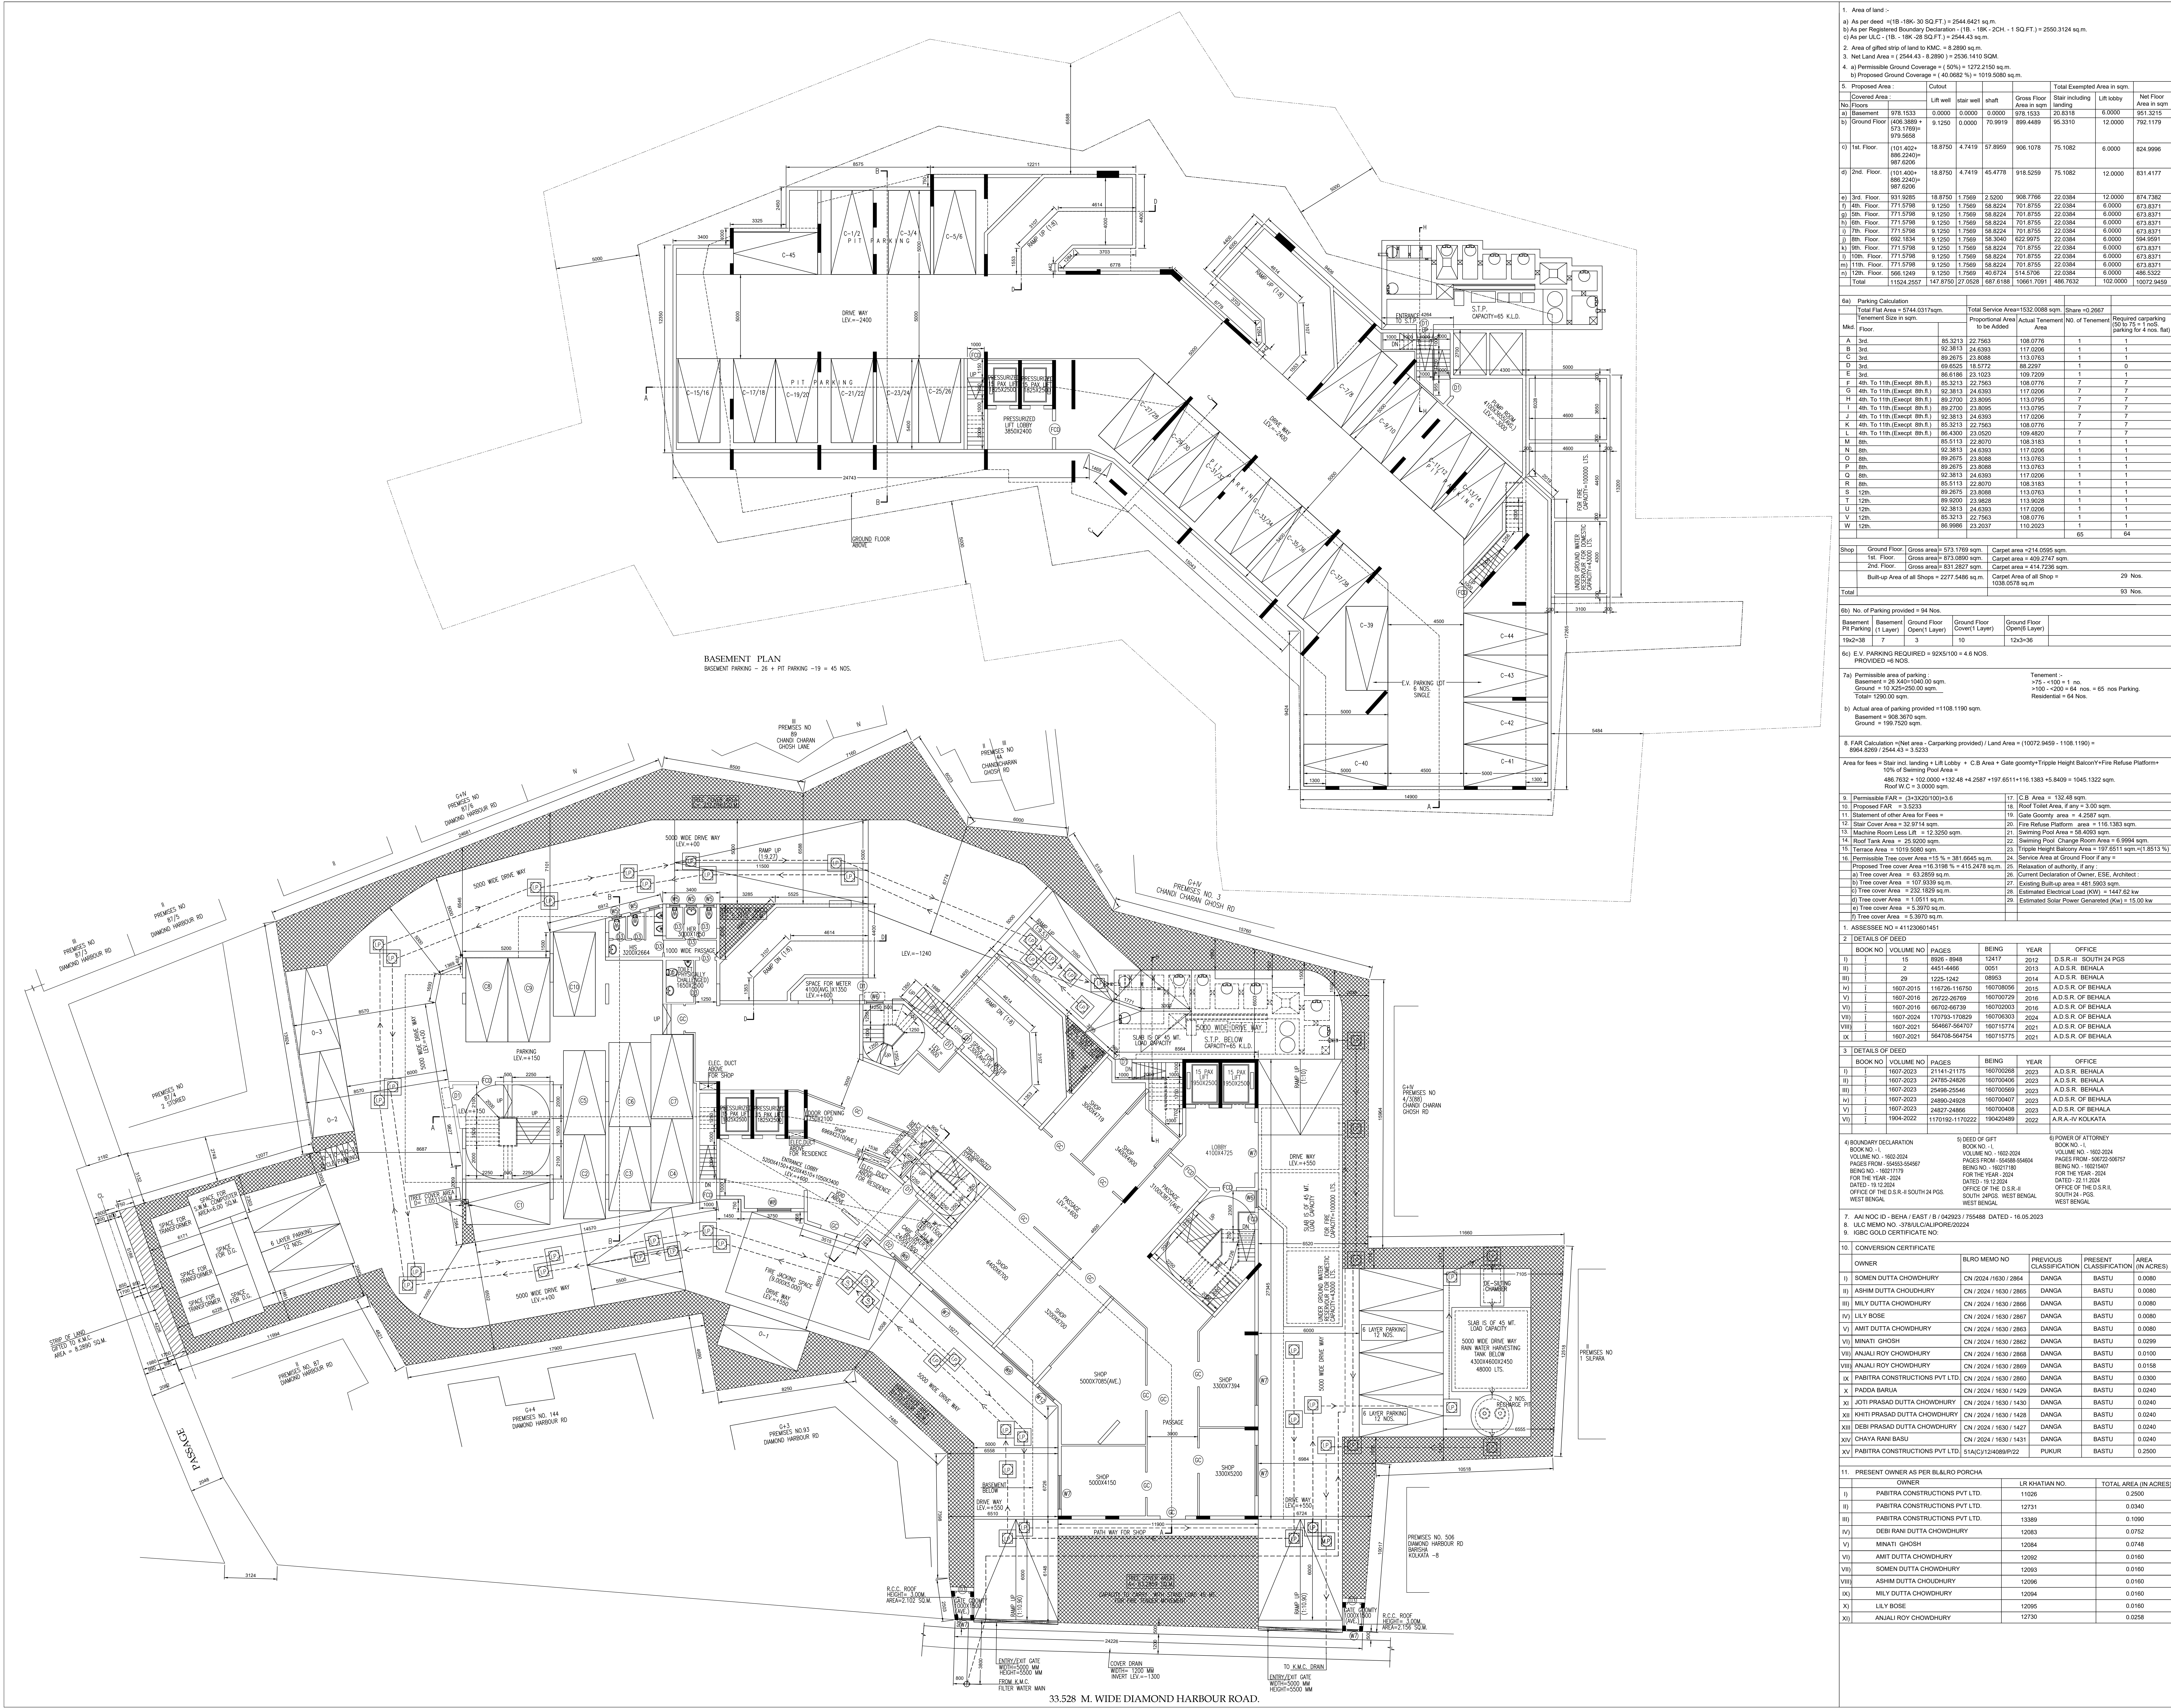

0682 %) = 1019.5880 sq.m.		12. NAME OF OWNER :- MS PABTRA CONSTRUCTIONS PVT.LTD. ASHIM DUTTA CHOUDHURY, AMT DUTTA CHOUDHURY, DEBI RANI DUTTA CHOUDHURY, MINATI GHOSH, ANALI ROY CHOUDHURY.		13. NAME OF APPLICANT :- SOURAB ROY MS PABTRA CONSTRUCTIONS PVT.LTD. ASHIM DUTTA CHOUDHURY & OTHERS.	
