


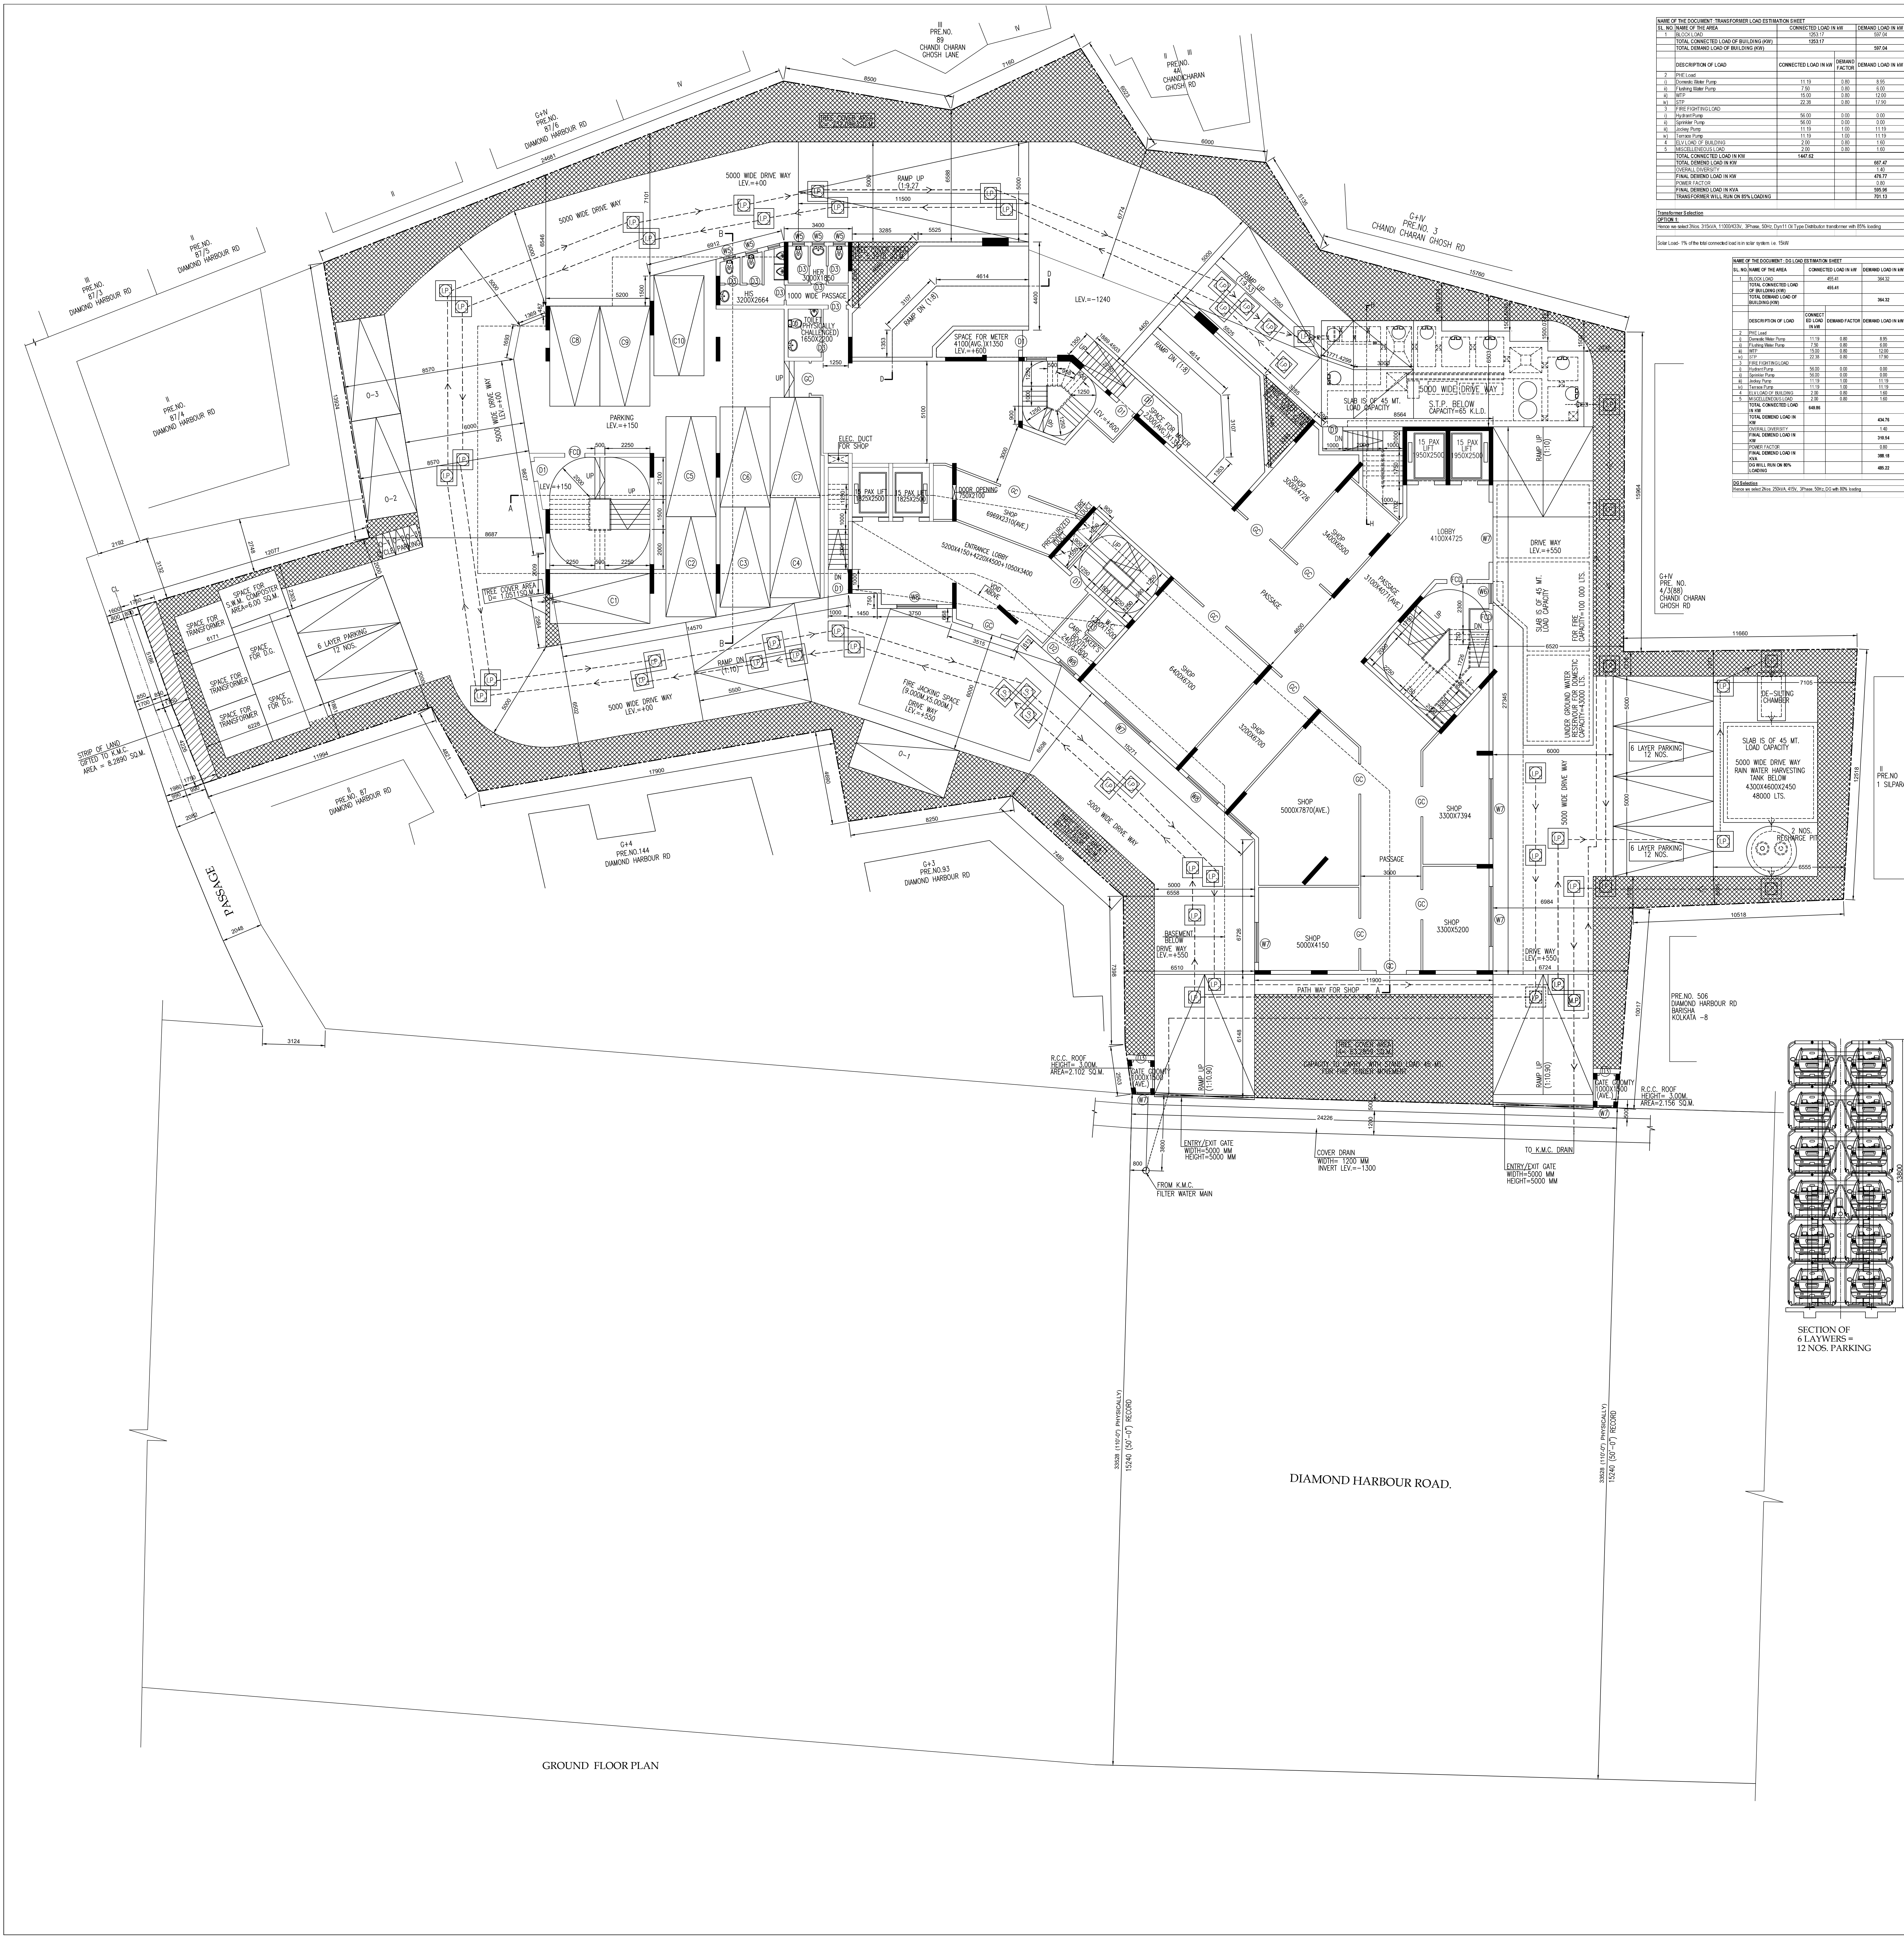

GROUND FLOOR PLAN











5. Proposed Area:

Total Estimated Area in sq.m:

Covered Area:

Net Floor:

1) Basement:

2) Basement:

3) Ground Floor:

4) 1st Floor:

5) 2nd Floor:

6) 3rd Floor:













































































































































































