



THE KOLKATA MUNICIPAL CORPORATION
BUILDING DEPTT.
COMPLETION PLANS

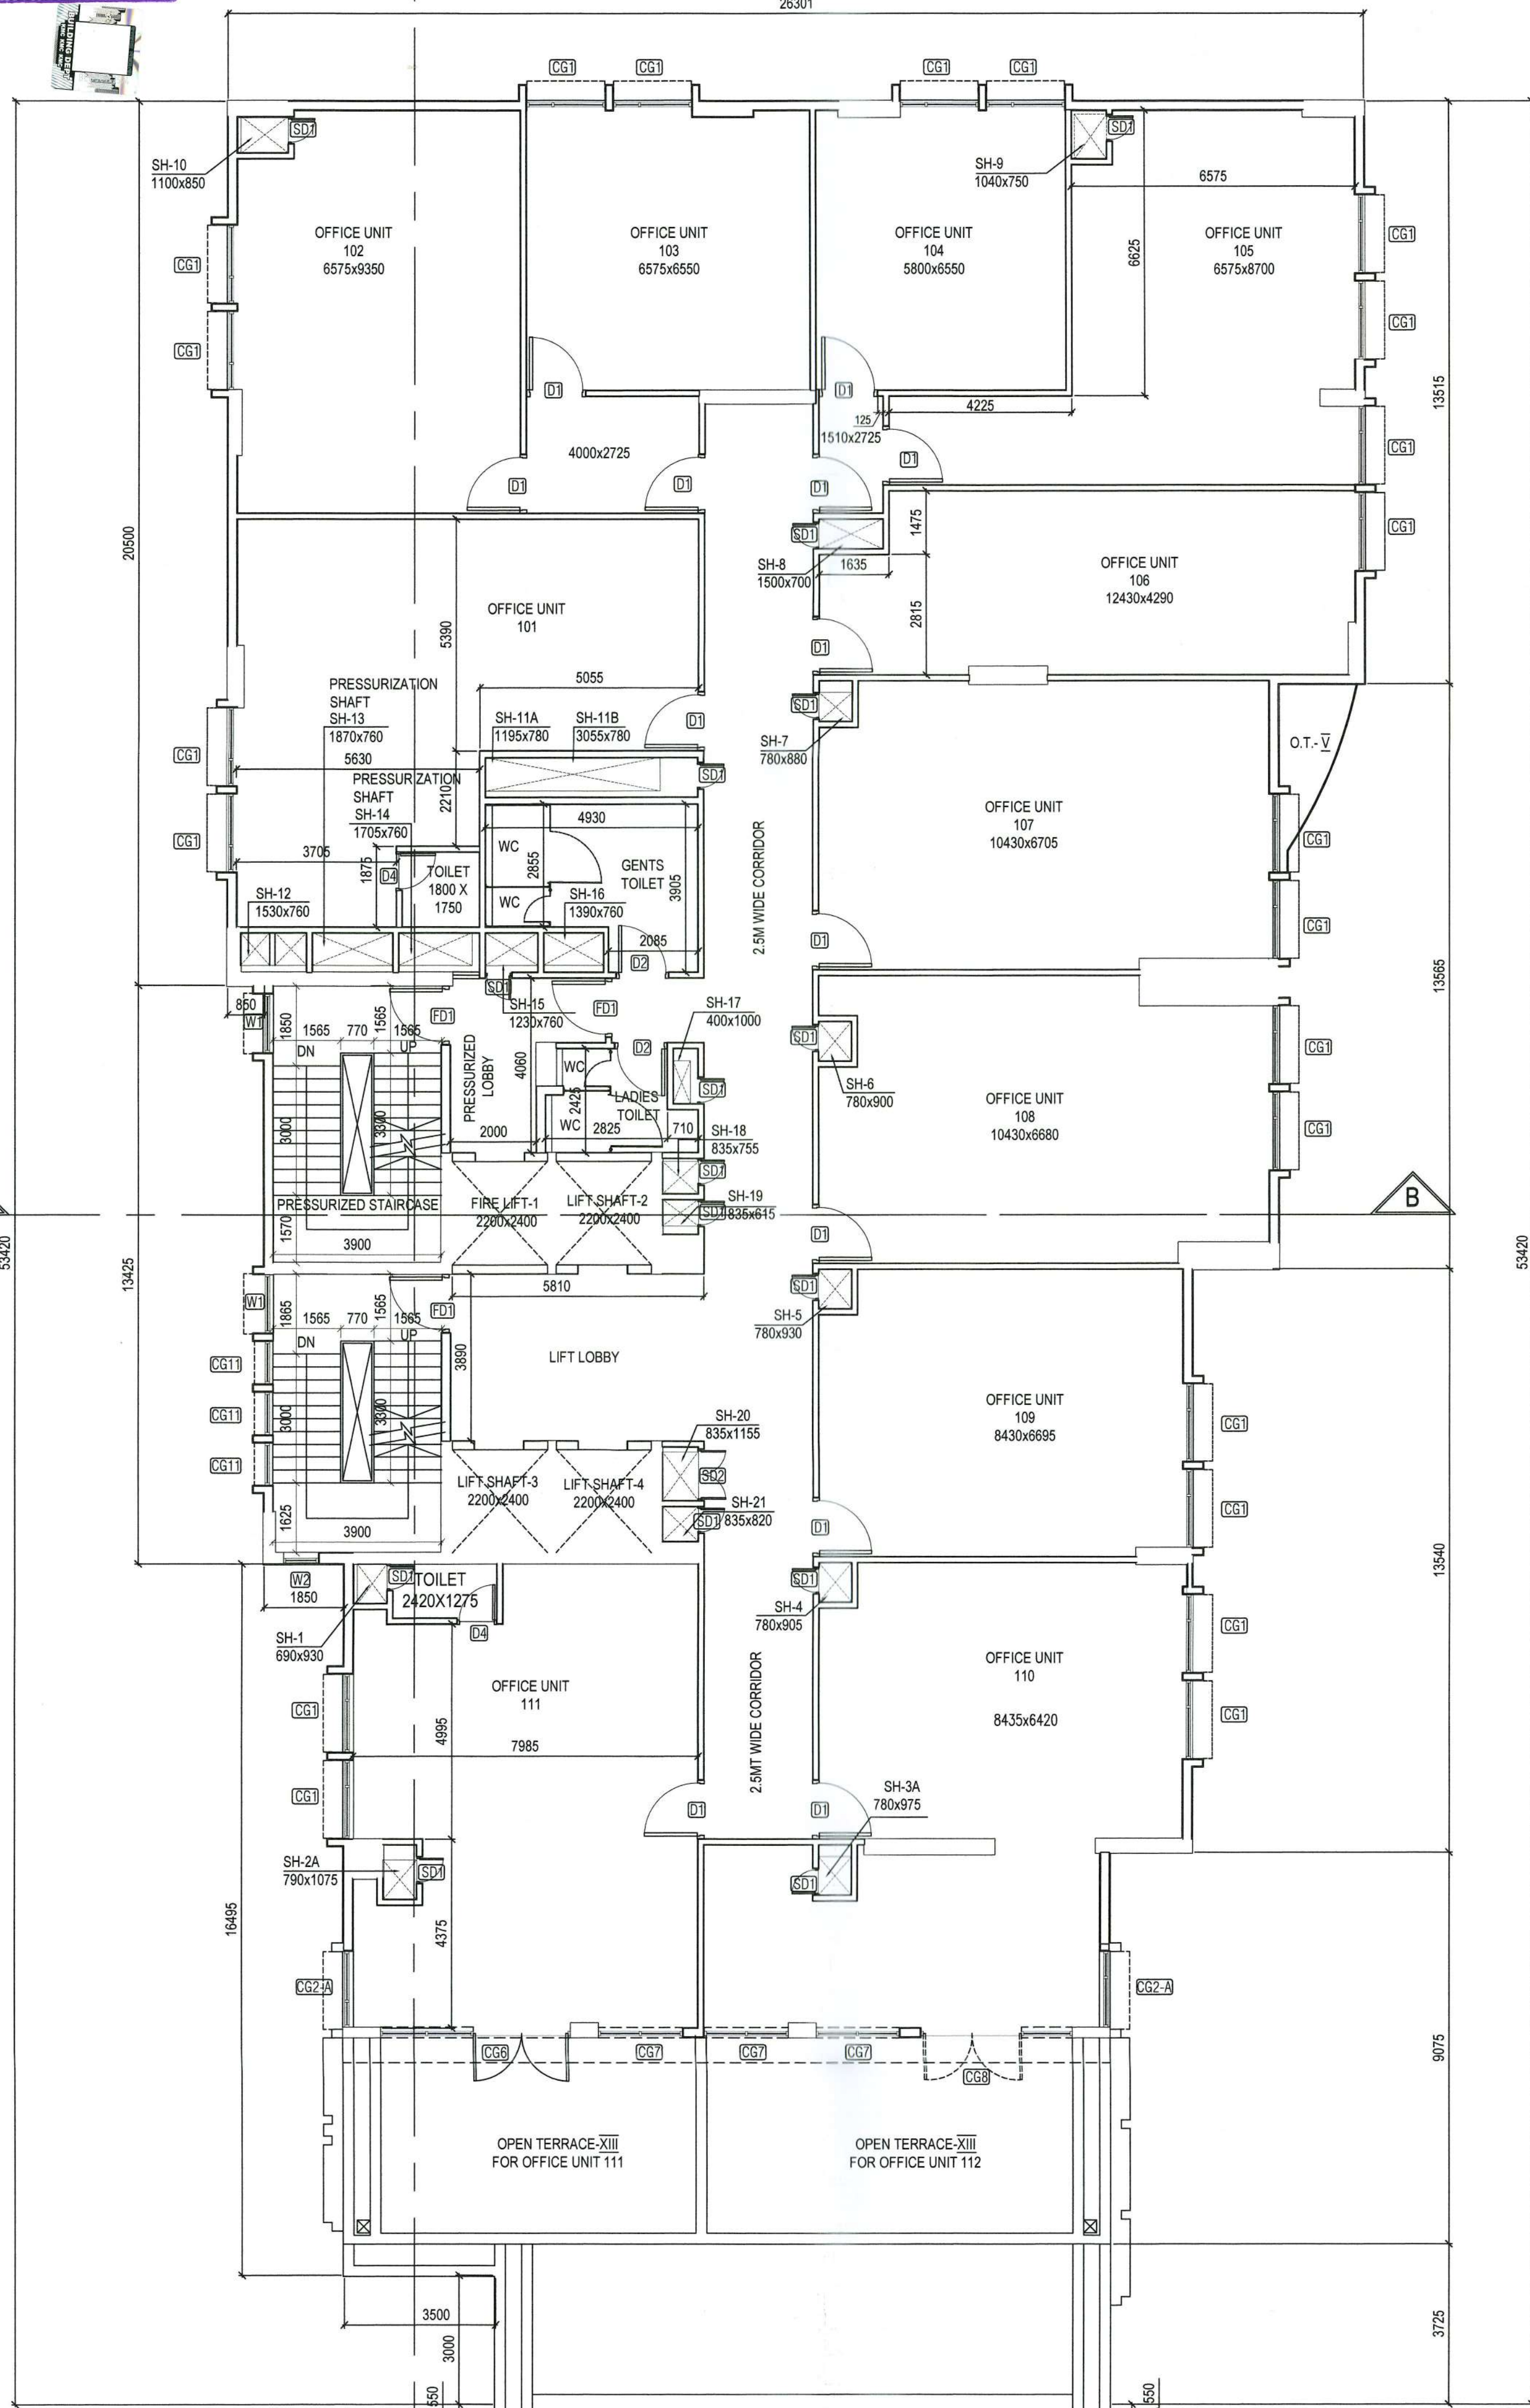

13TH FLOOR LEVEL
SCALE - 1 : 100

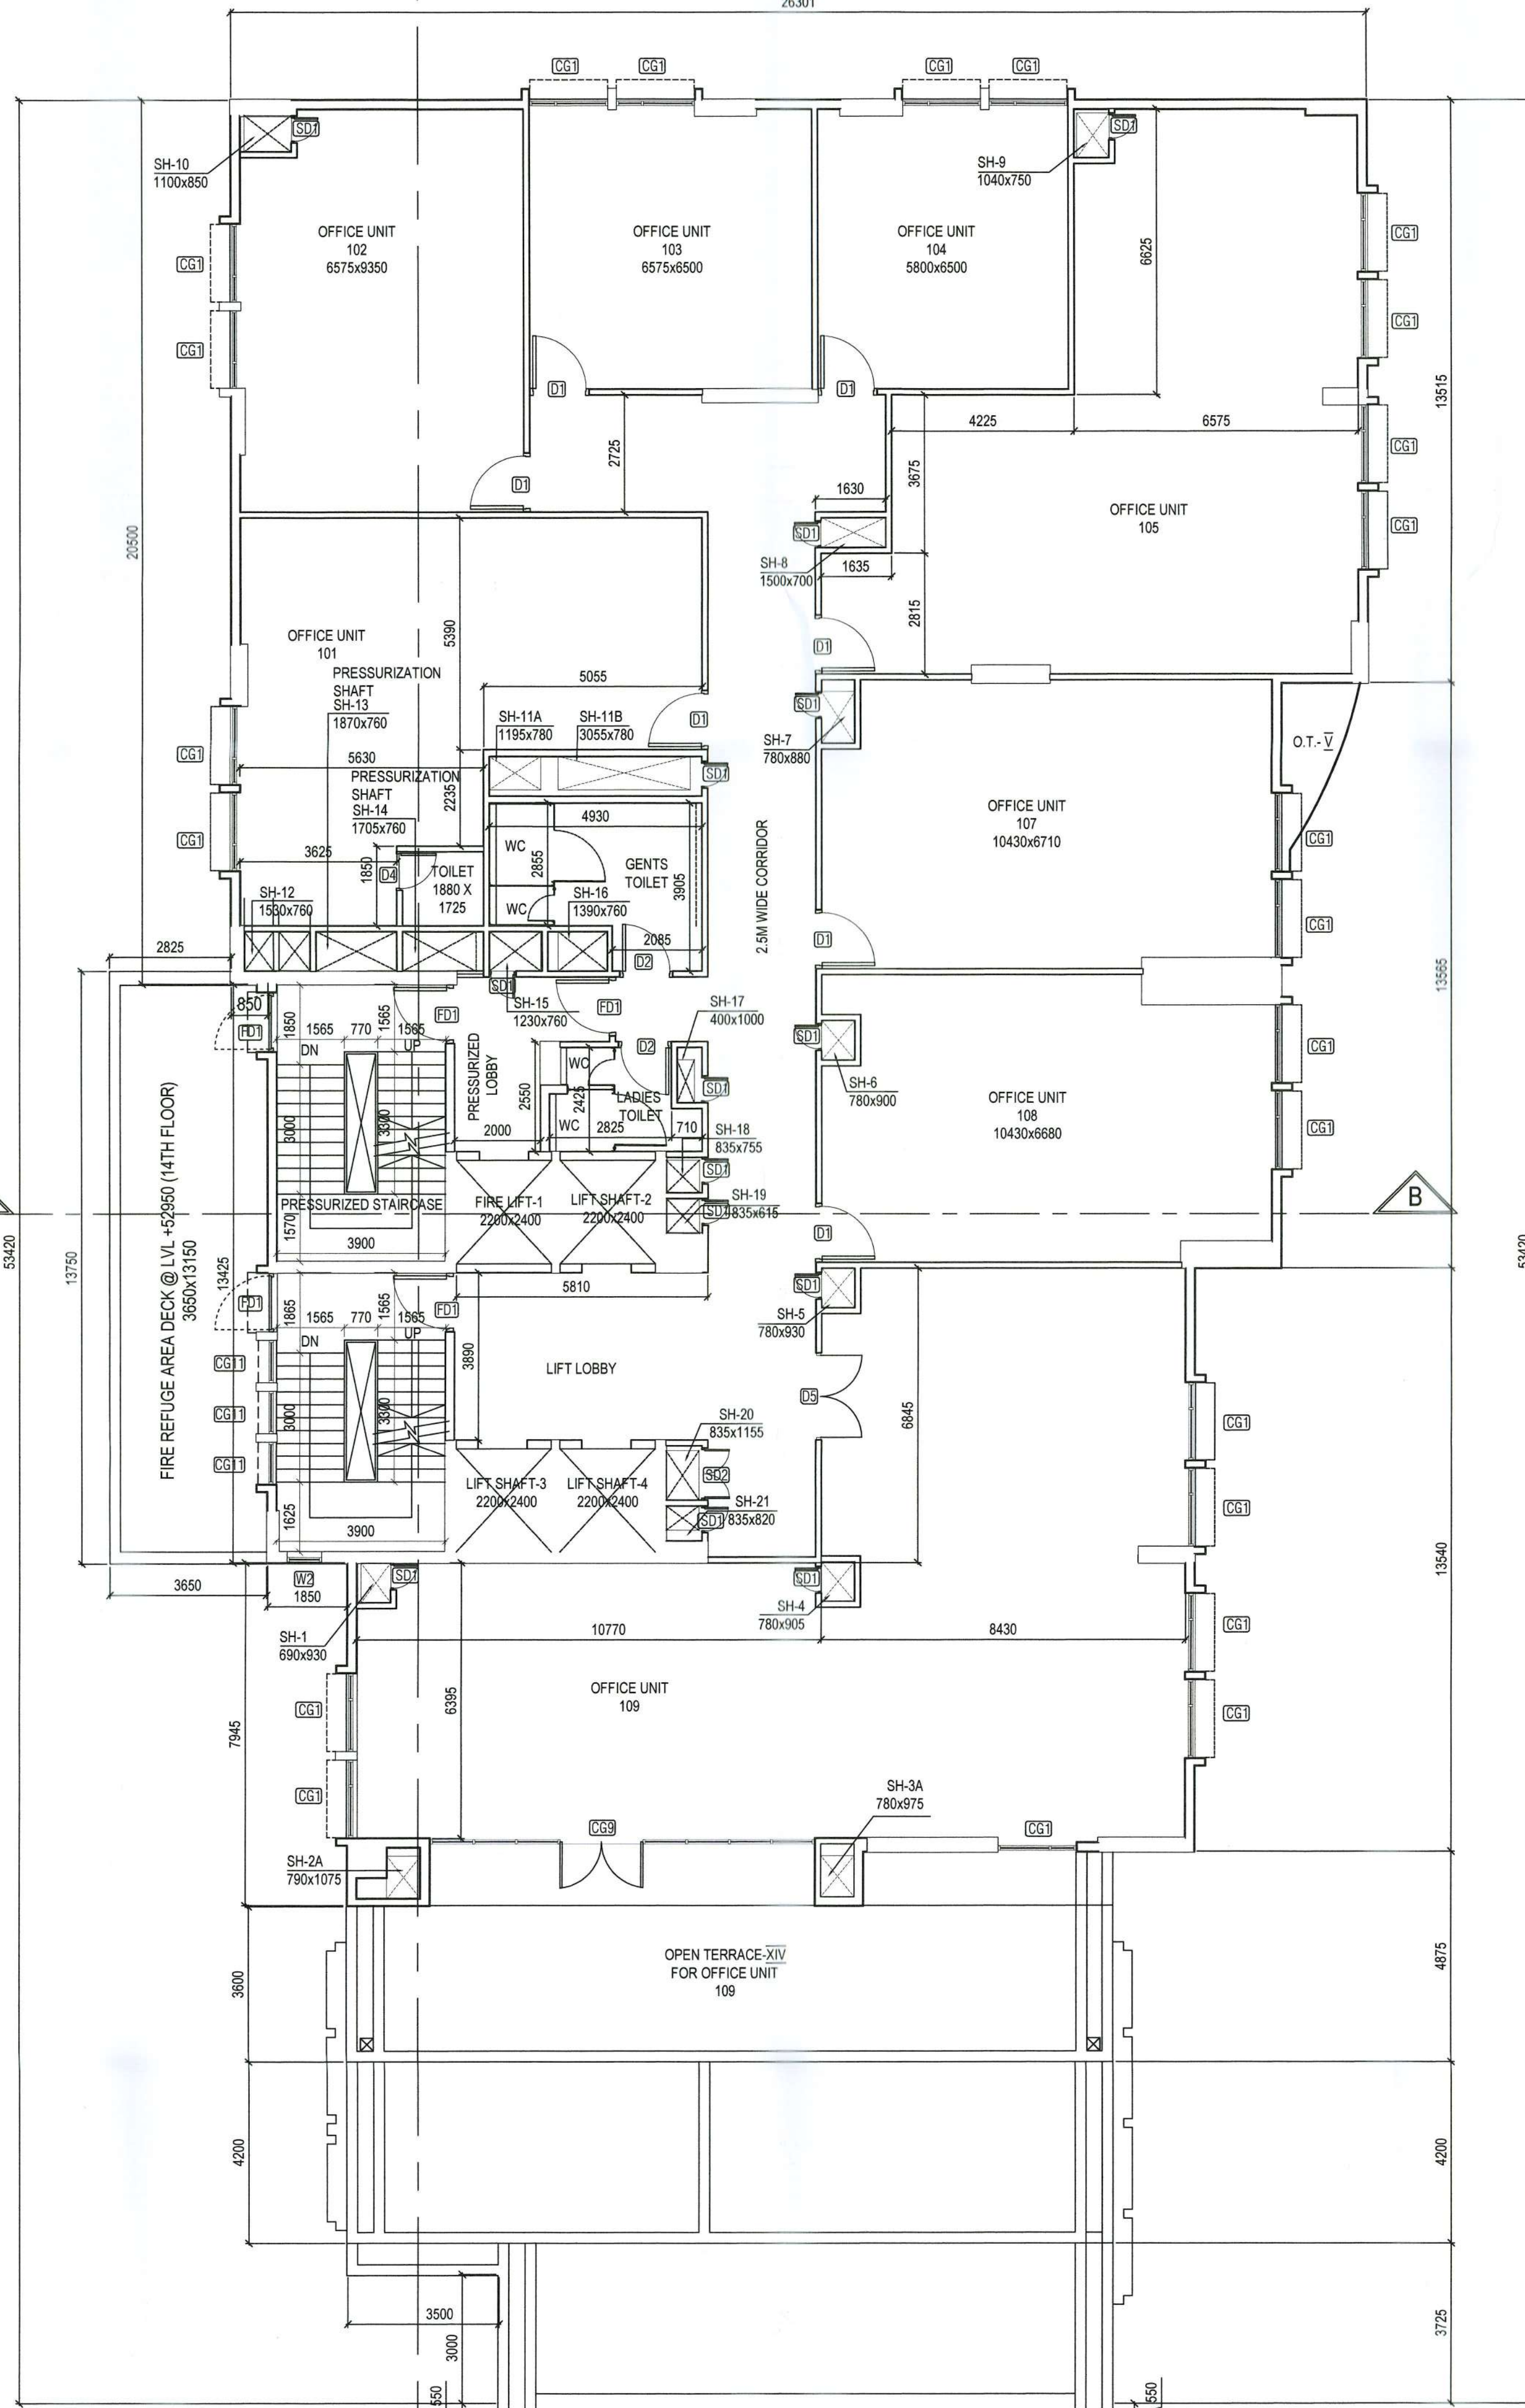

14TH FLOOR LEVEL
SCALE - 1 : 100



NOTES :

1. ALL DIMENSIONS ARE IN MILLIMETERS UNLESS OTHERWISE STATED.
2. ALL EXTERNAL WALLS ARE 200MM IN ALL INTERNAL WALLS ARE 150/125/75 IN.
3. THE DEPTH OF SILL & A REPTIC TANK SHALL NEVER EXCEED THE DEPTH OF POORCE UNIFORMITY.
4. ALL S.C. SHALL BE SPECIFIED BY STRUCTURAL ENGINEER.
5. ALL SORTS OF PRECAUTIONARY MEASURE WILL BE TAKEN AT THE TIME OF CONSTRUCTION.
6. OTHER ITEMS ARE AS PER IS SPECIFICATION.

DOOR & WINDOW SCHEDULE				
LEGEND	WIDTH	SILL (FROM S.S.L.)	HEIGHT (FROM S.S.L.)	SIZE
D1	1350	---	2450	1350x2450
D2	1350	---	2150	1350x2150
D3	1000	---	2450	1000x2450
D4	1000	---	2150	1000x2150
D5	1000	---	2450	1000x2450
D6	1000	---	2150	1000x2150
PARTY'S COPY

Approved by D-6, (Building), Dt- 17.03.2025.

THE KOLKATA MUNICIPAL CORPORATION
BUILDING DEPTT.
COMPLETION PLANS
Dated. 25.03.2025
Building Permit No. 2024/22243
Dist. 56.01.02
Barrough No. 50
A.E. (S) R. No. 10 E.E. (C) R. No. 10

5.1-12/1/XII/2024-2025
Any unauthorised construction done
in deviation from the Sanction Building
permit and the Completion Plans
after issuance of this Completion
Plans may cause revocation of the
Occupancy Certificate.