



THE KOLKATA MUNICIPAL CORPORATION
BUILDING DEPTT.
COMPLETION PLANS
Date: 25.05.2024
Selling Permit No. 2420/2024.9
Date: 30.01.2024
Borough No. 10
A.E. (C) No. 2 E.E. (C) No. 2

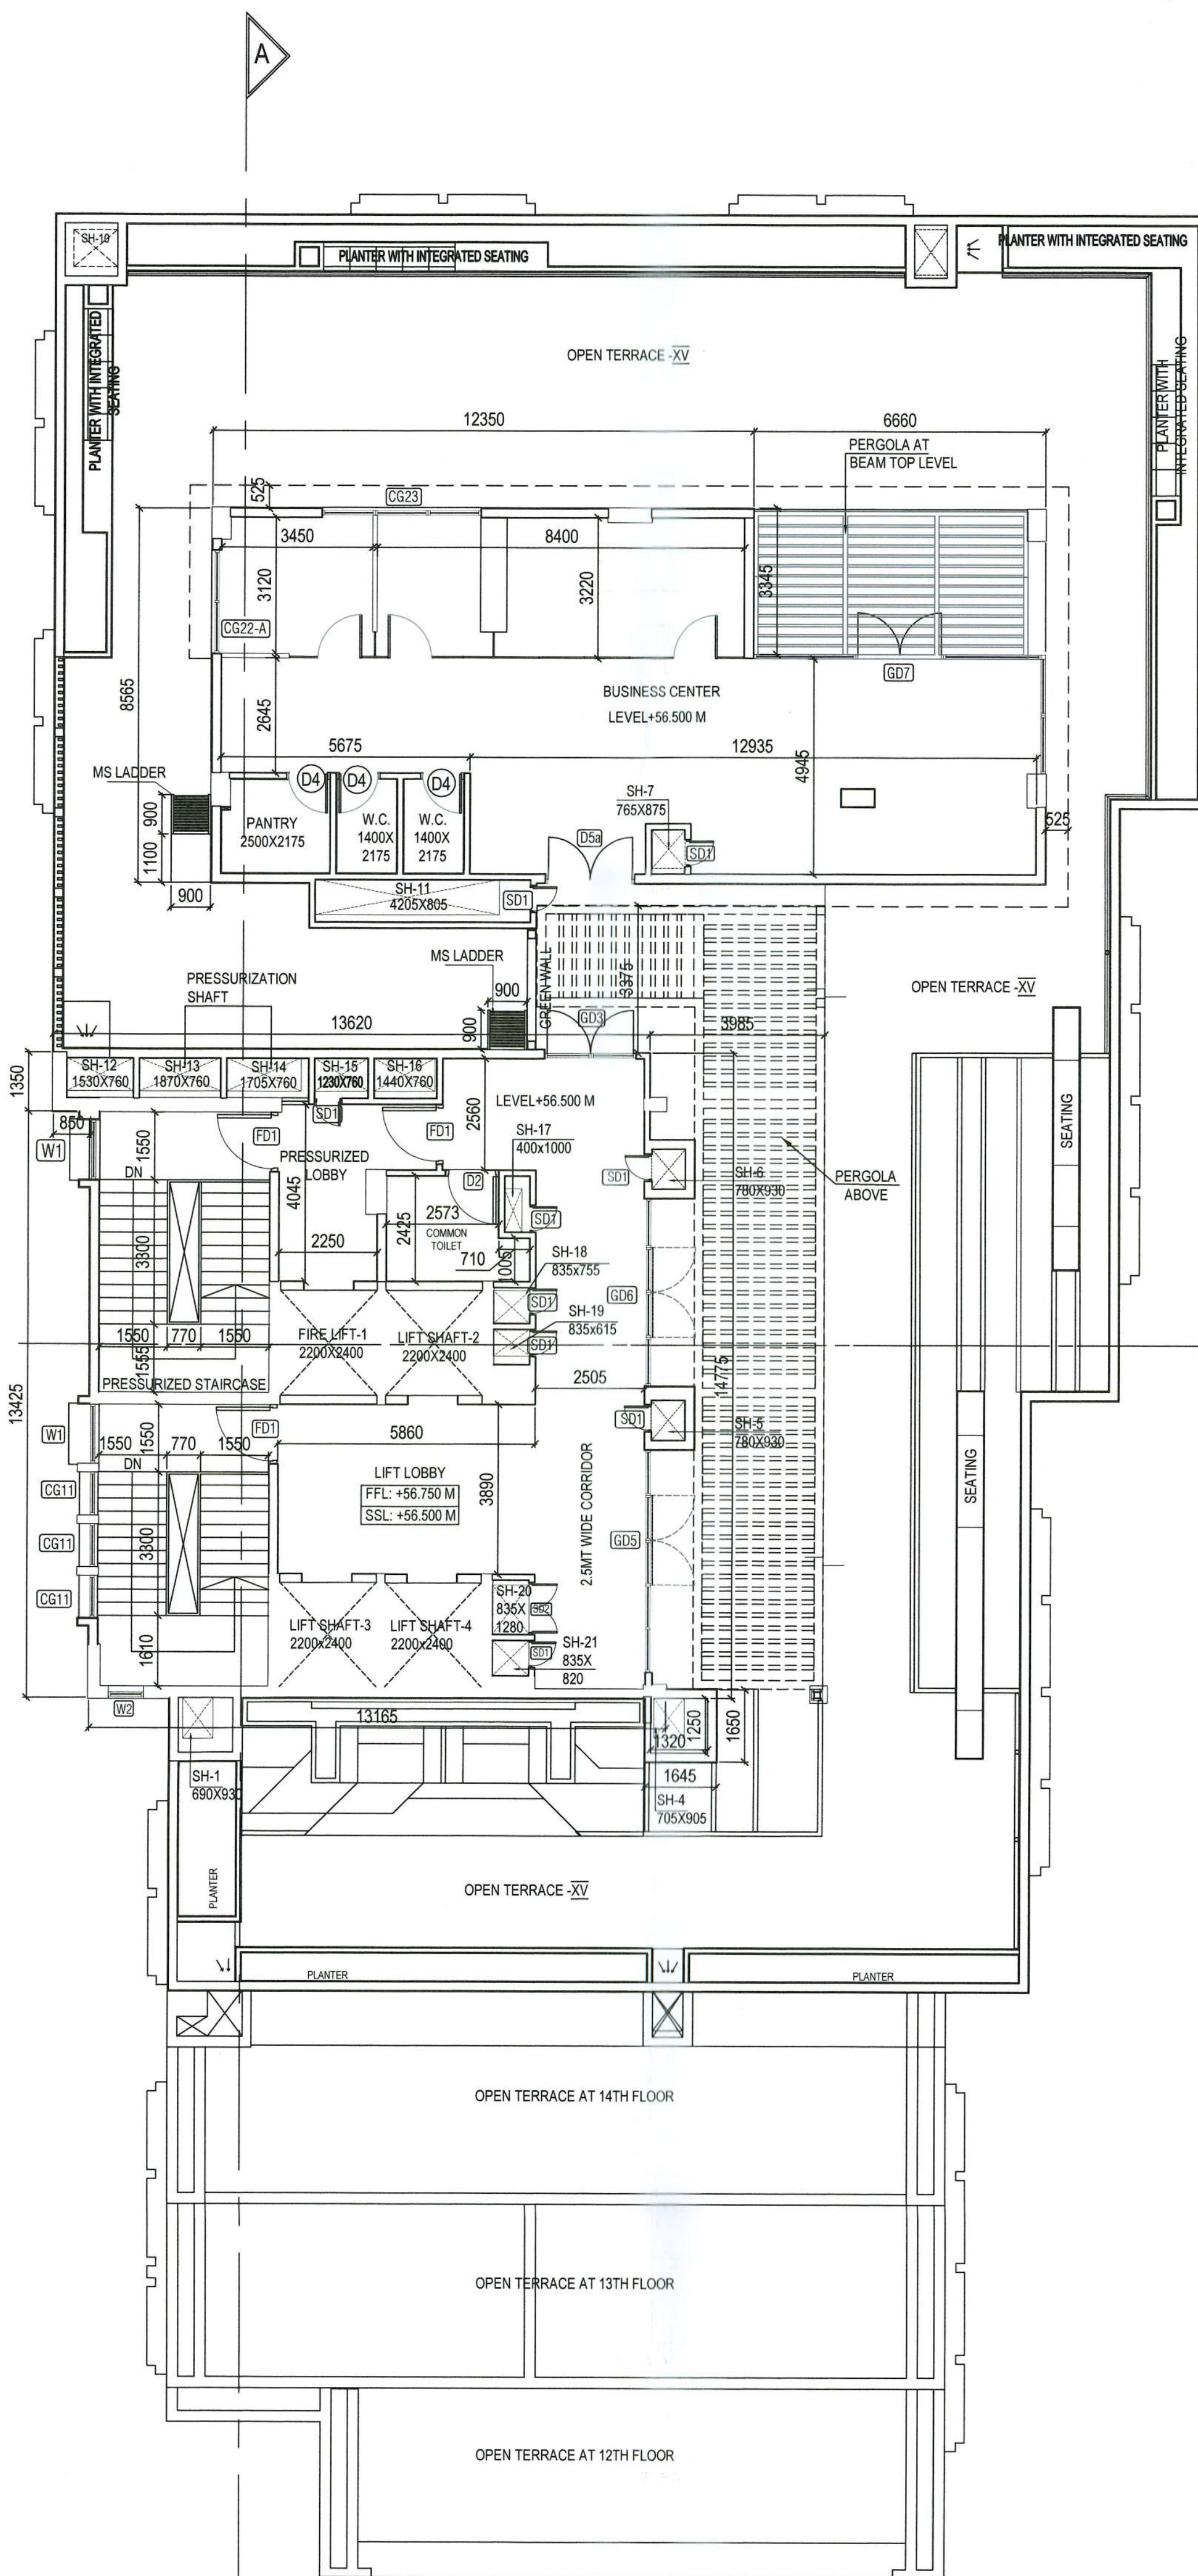

15TH FLOOR LEVEL
SCALE - 1 : 100

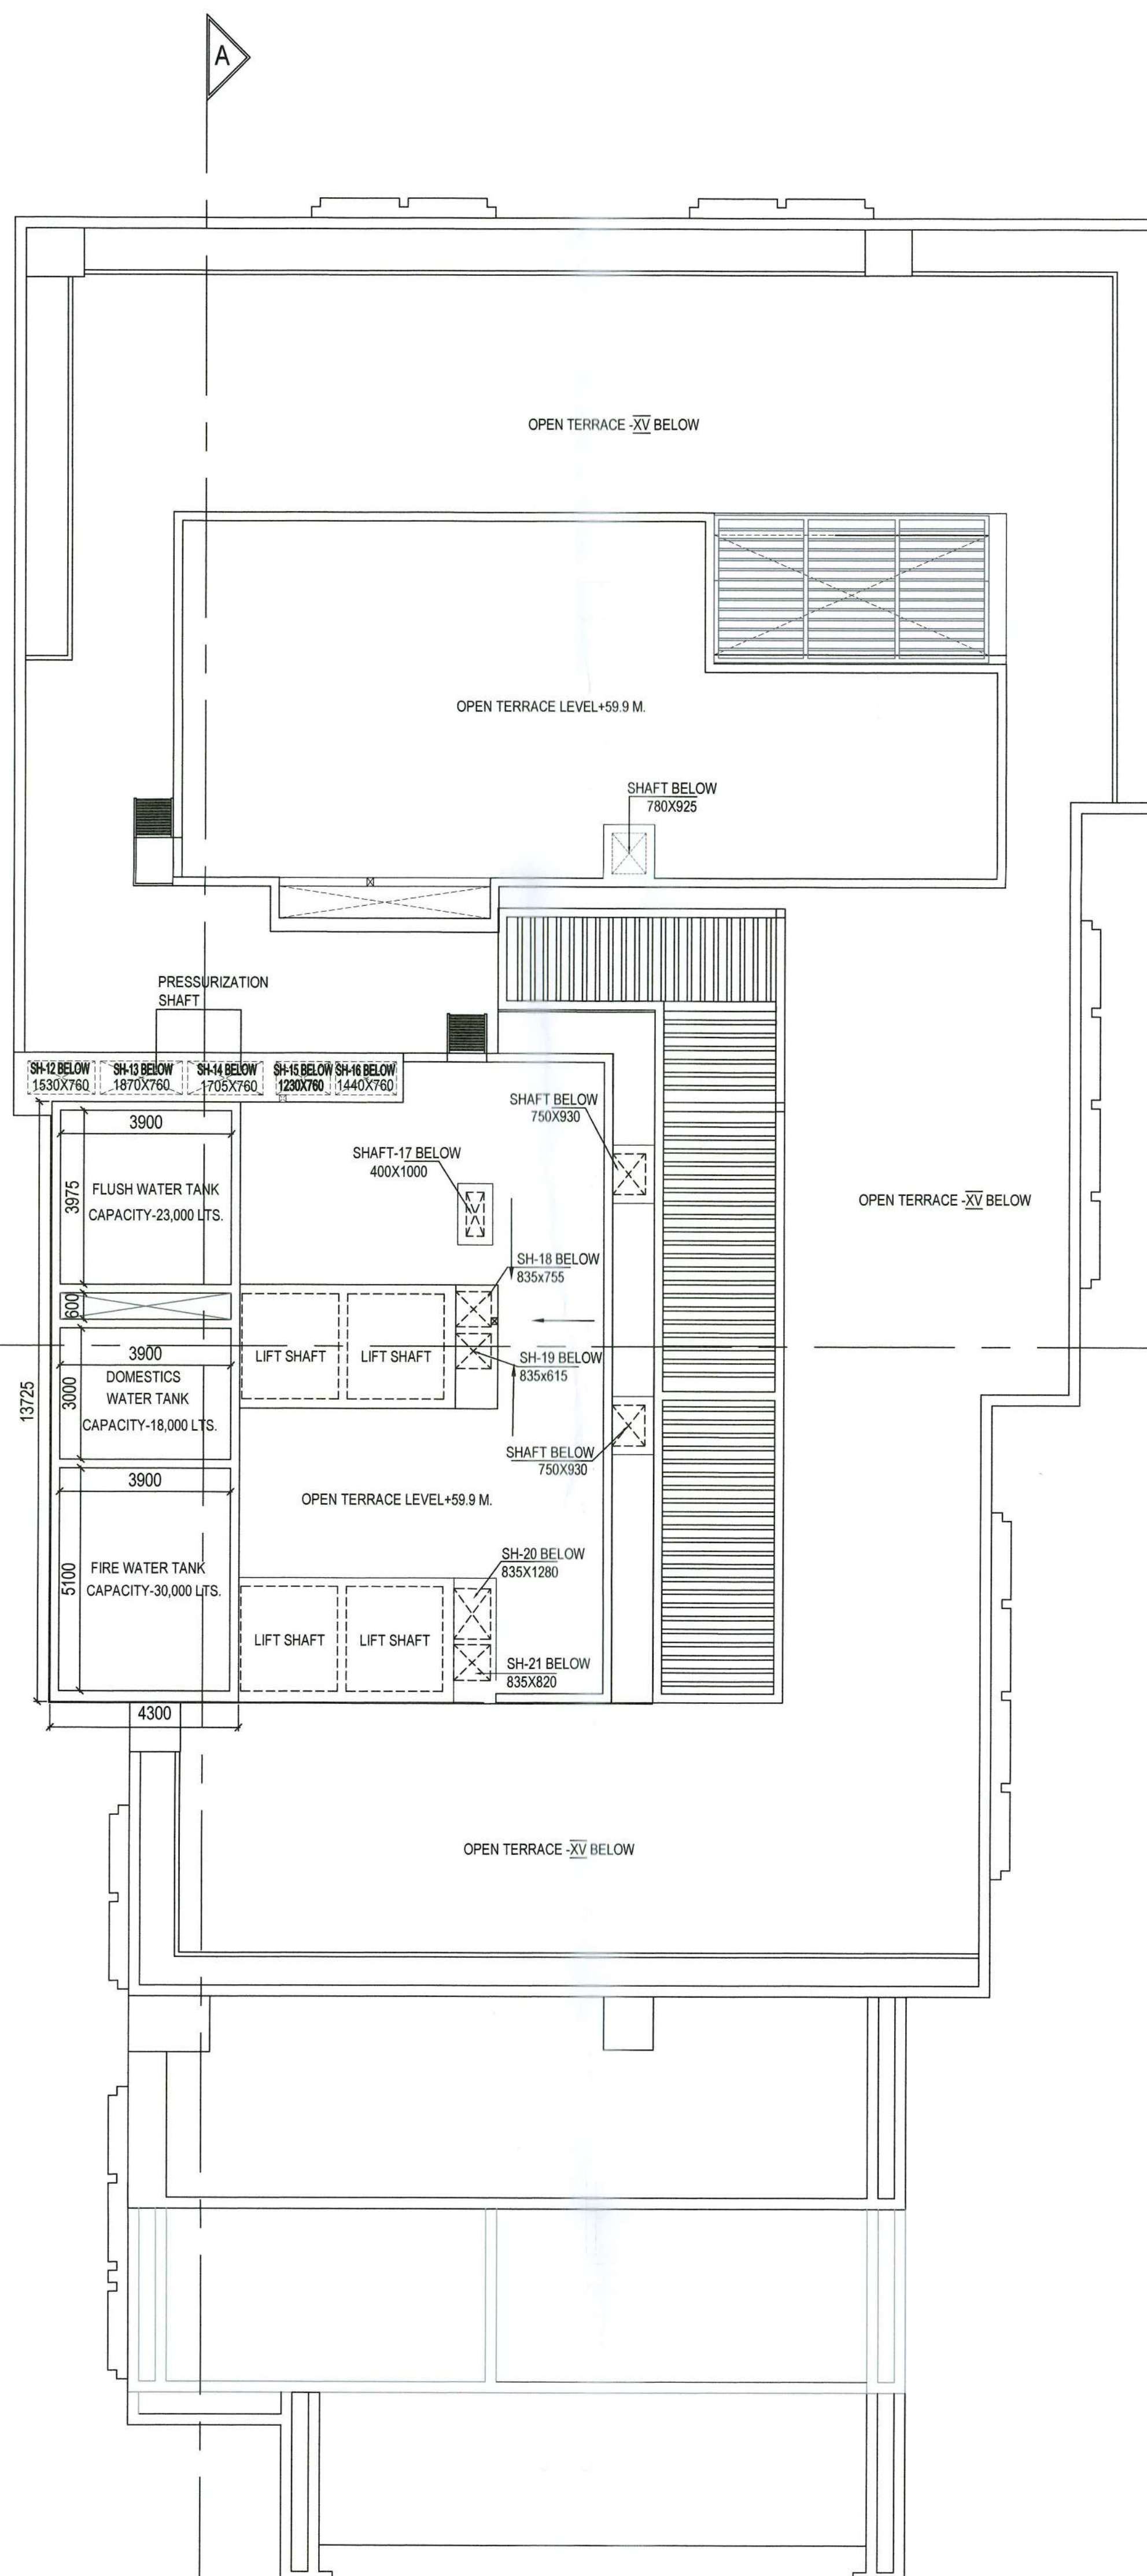

ROOF LEVEL
SCALE - 1 : 100

PART PLAN OF ABOVE ROOF FOR SOLAR
PANEL POSITION
SCALE - 1 : 100

NOTES :

1. ALL DIMENSIONS ARE IN MILLIMETERS UNLESS OTHERWISE STATED.
2. ALL EXTERNAL WALLS ARE 200MM THICK & ALL INTERNAL WALLS ARE 150 MM THICK.
3. THE DEPTH OF S.S. & A. & SEPTIC TANK SHALL NEVER EXCEED THE DEPTH OF FLOOR FINISH.
4. ALL F.C.C. SHALL BE AS SPECIFIED BY STRUCTURAL ENGINEER.
5. ALL SORTS OF PRECAUTIONARY MEASURE WILL BE TAKEN AT THE TIME OF CONSTRUCTION.
6. OTHER ITEMS ARE AS PER I.S. SPECIFICATION.

DOOR & WINDOW SCHEDULE				
LEGEND	WIDTH	HEIGHT	SIZE	
D1	1350	2100	1350X2100	
D2	1200	2100	1200X2100	
D3	1000	2100	1000X2100	
D4	800	2100	800X2100	
D5	600	2100	600X2100	

UNDERSIGNED HAS INSPECTED THE SITE AND CARRIED OUT SOIL INVESTIGATION THEREON. IT IS CERTIFIED THAT THE EXISTING SOIL OF THE SITE IS ABLE TO CARRY THE LOAD COMING FROM THE PROPOSED CONSTRUCTION AND THE FOUNDATION SYSTEM PROPOSED HEREIN IS SAFE & STABLE IN ALL RESPECT FROM GEO-TECHNICAL POINT OF VIEW.

Sanjiv Parekh
B. Tech (Civil), Reg. G.T.1/1/32
G.T.1/1/32/19/09/4
22/1/2016-17
Reg. No. 6078/CLASS-1/12
JISHNU PAL
G.T. 1/1/32

WE HEREBY CERTIFY THAT THE ERECTION OF BUILDING ON PREMISES NO.1870, STREET LASHKAR

PARTY'S COPY

Approved by D.G. (Building) dt. 17-03-2025.

THE KOLKATA MUNICIPAL CORPORATION
BUILDING DEPTT.
COMPLETION PLANS
Dated: 25.03.2025
Building Permit No. 2020/28393
Date: 30.01.2025
By: [Signature]
A.E. (C) No. 20 E.E. (C) No. 20
L.L. 12/1/201/2024-2025

Any unauthorised construction done in deviation from the Sanction Building permit and the Completion Plans after issuance of this Completion Plans may cause revocation of the Occupancy Certificate.