

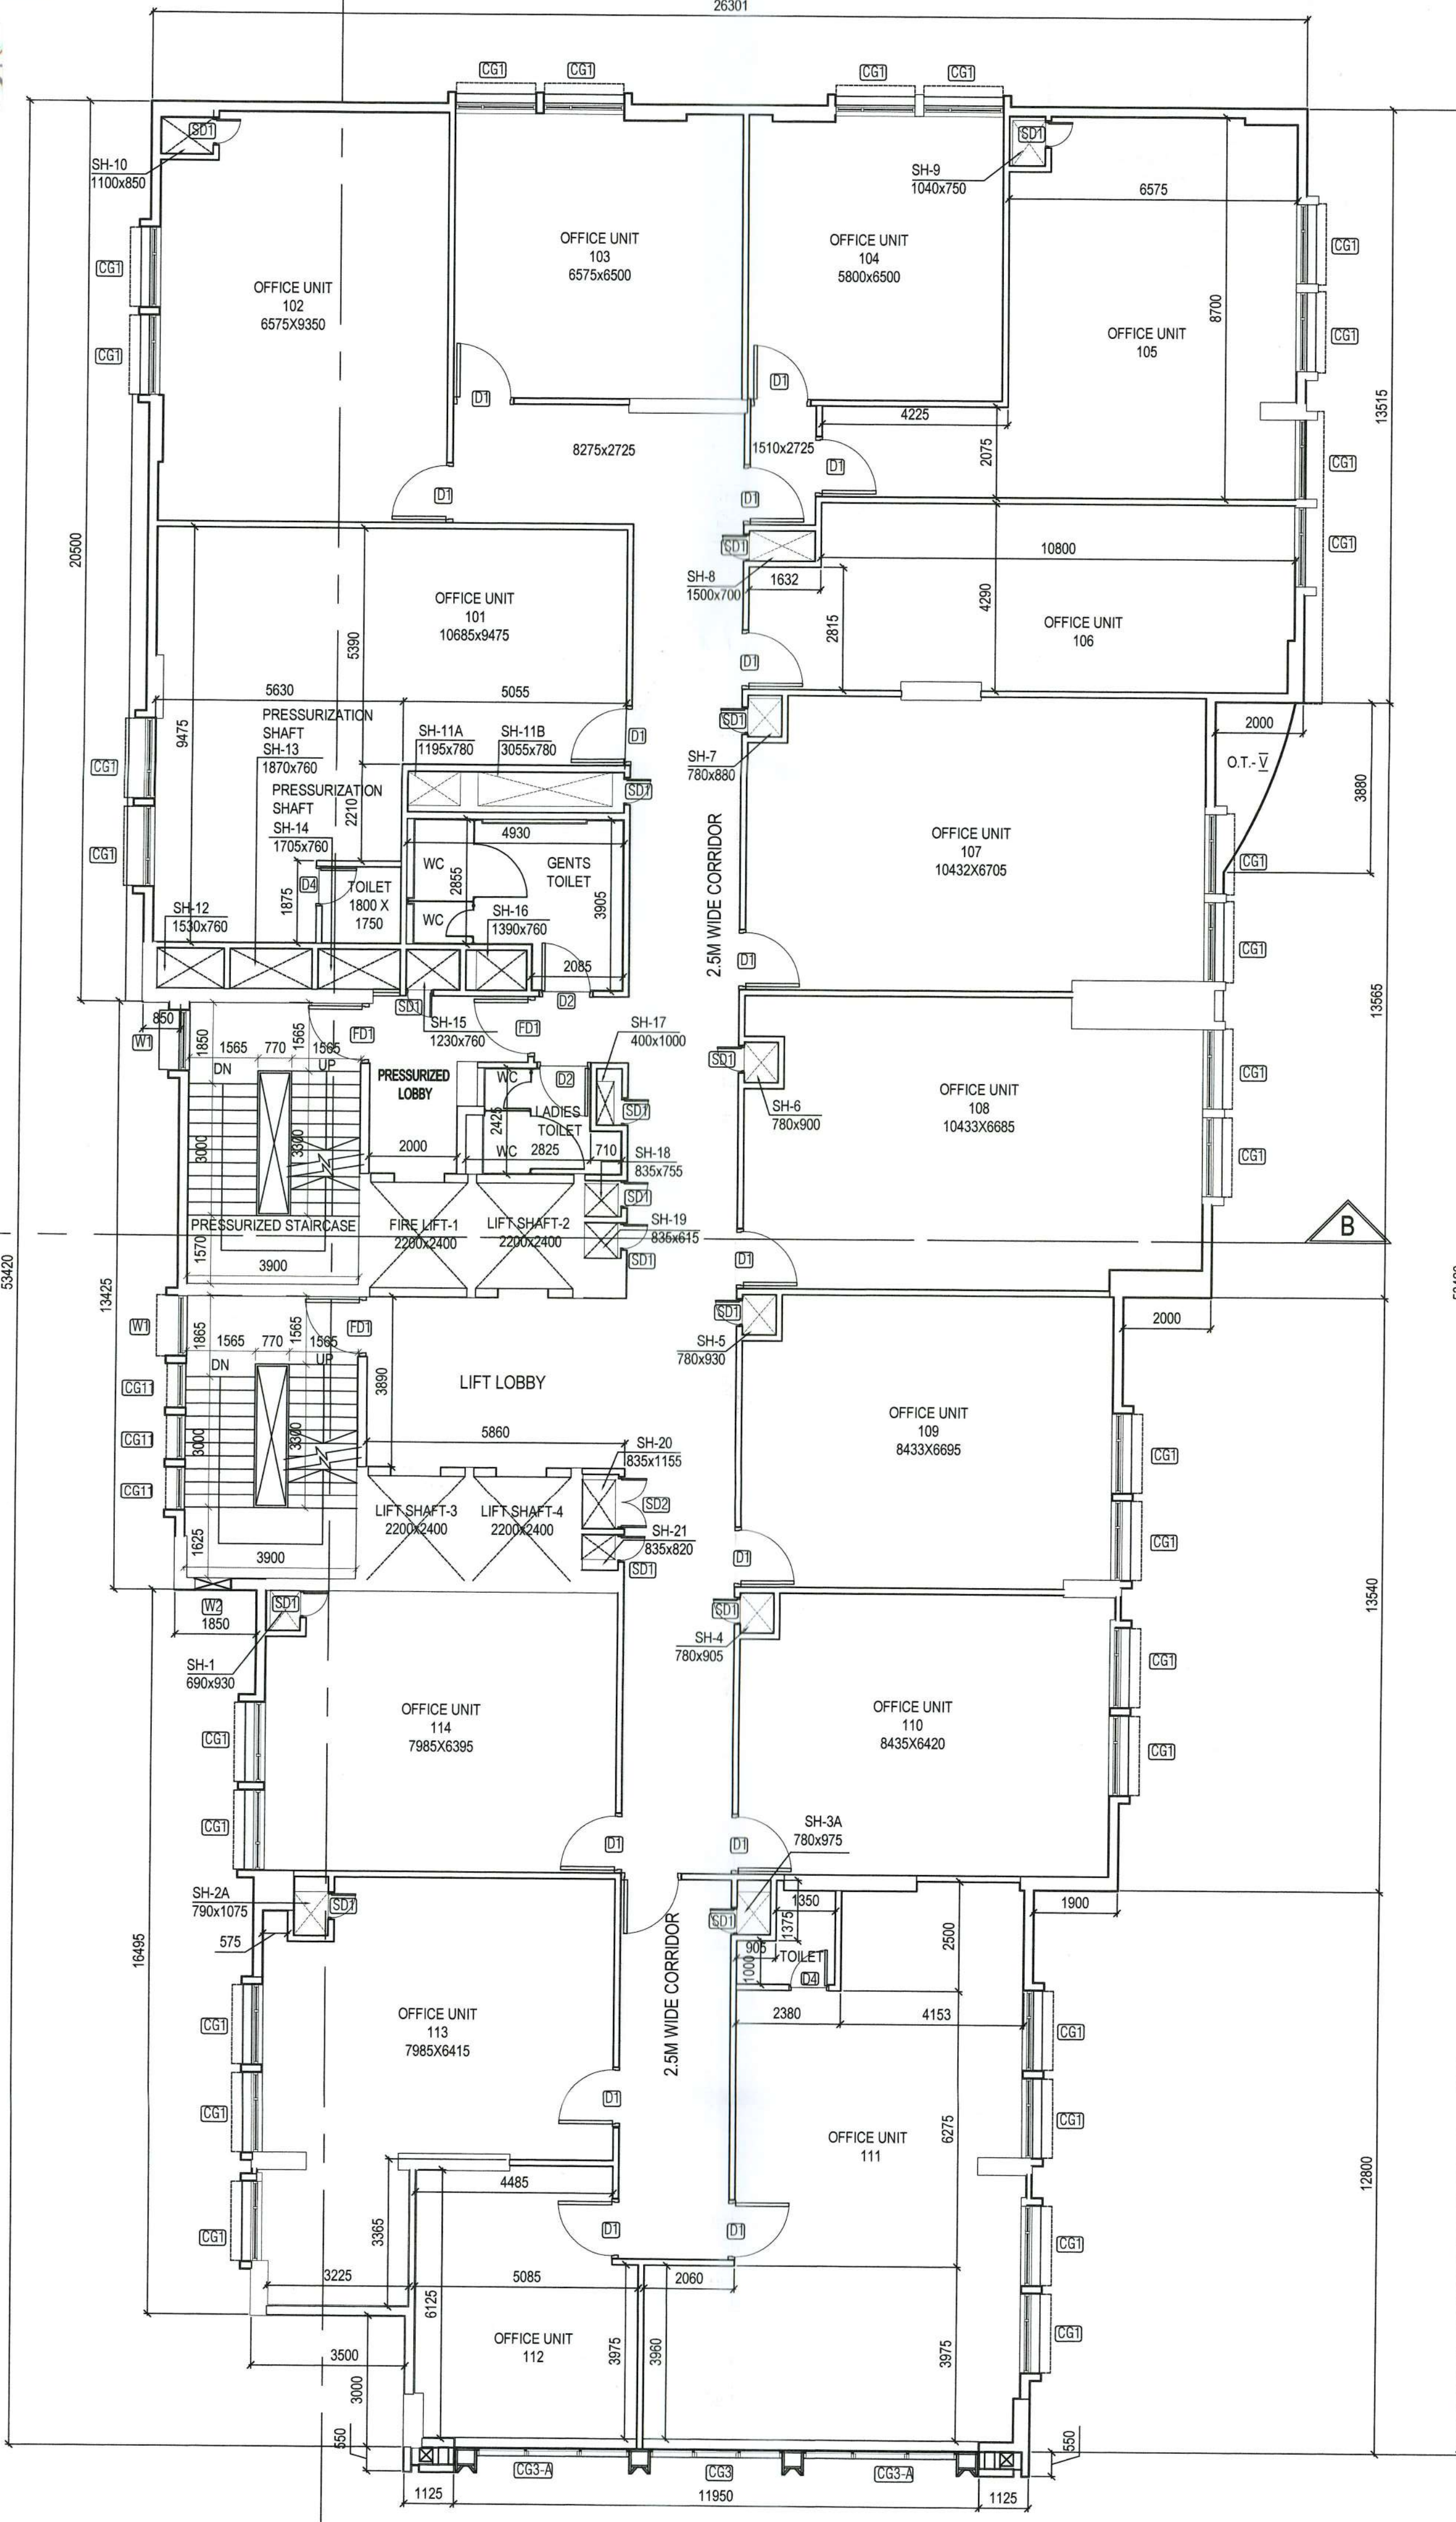



THE KOLKATA MUNICIPAL CORPORATION
BUILDING DEPTT.
COMPLETION PLANS
Dated: 25.12.2025
Building Permit No. 2020120349
Date: 20.12.2024
By: 20.12.2024
A.E. (C) No. 20 E.E. (C) By No. 20

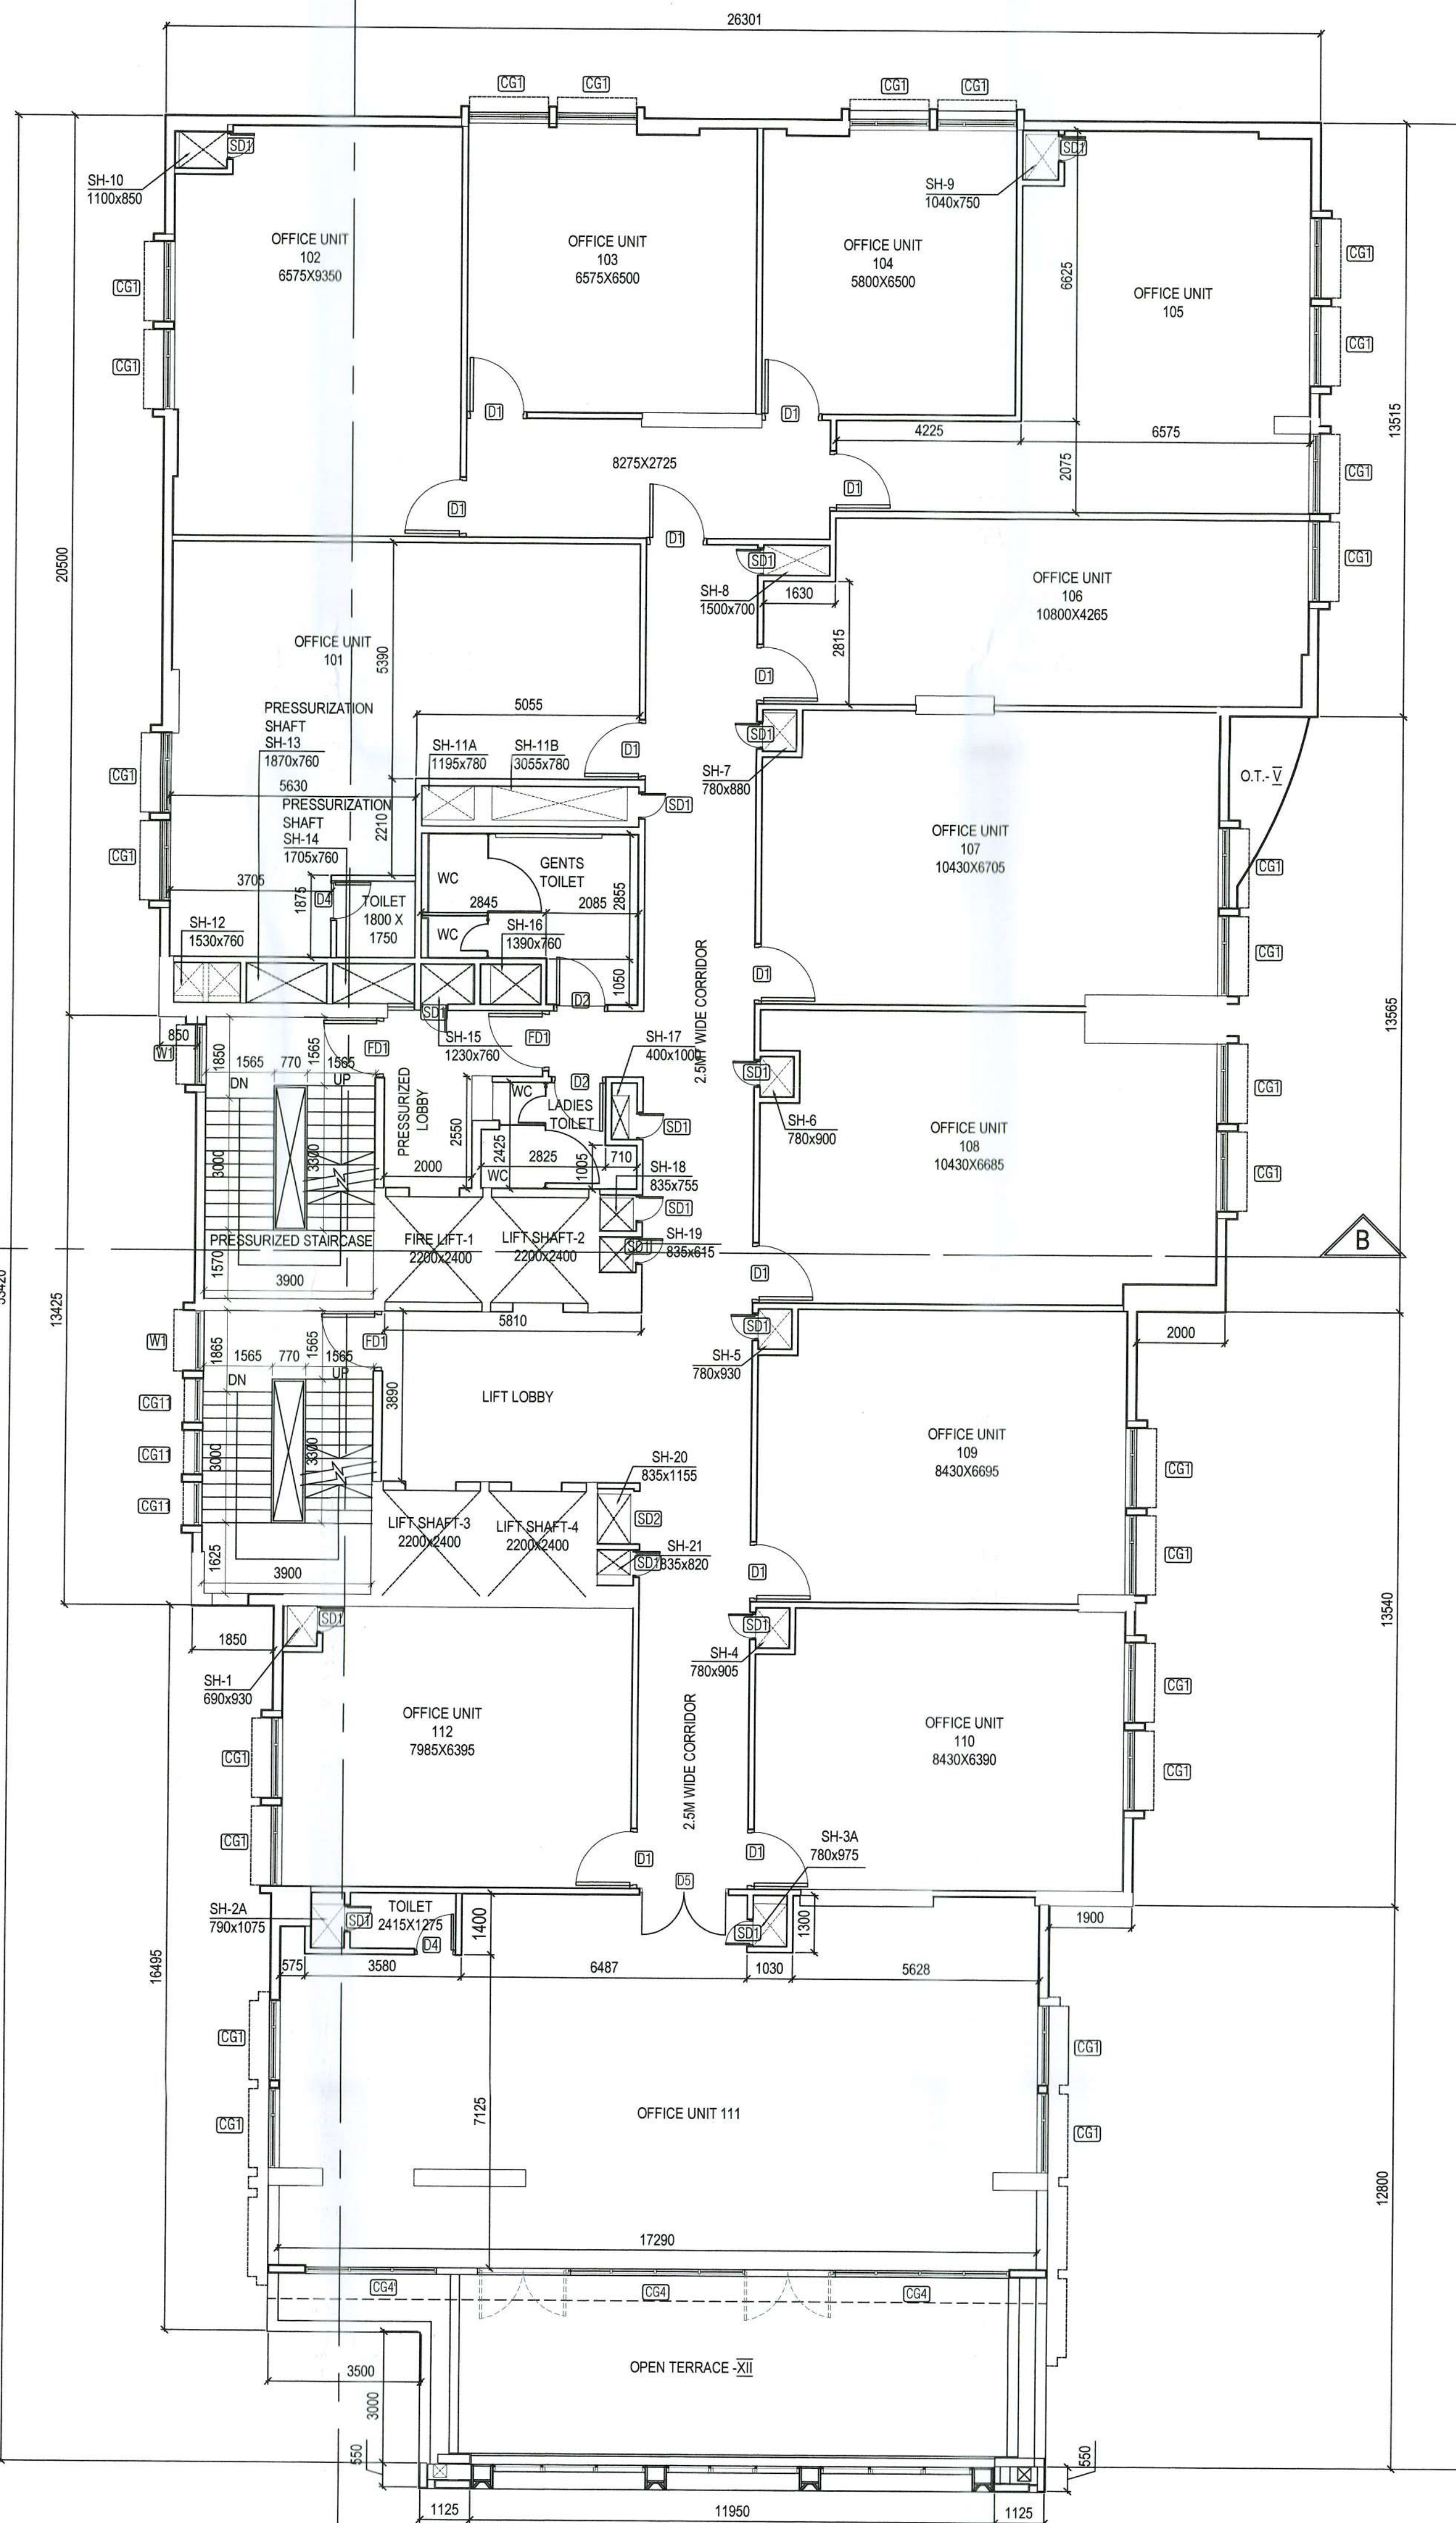

11TH FLOOR LEVEL
SCALE - 1 : 100

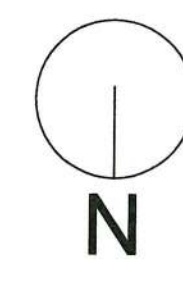

12TH FLOOR LEVEL
SCALE - 1 : 100

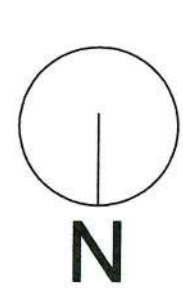

NOTES :
1. ALL DIMENSIONS ARE IN MILLIMETERS UNLESS OTHERWISE STATED.
2. ALL EXTERNAL WALLS ARE 200mm R & ALL INTERNAL WALLS ARE 150/125/75 R.
3. THE DEPTH OF ALL WALL & BOPIC TANK SHALL NEVER EXCEED THE DEPTH OF CURB UMBRELLATION.
4. ALL R.C.C. GRADE AS SPECIFIED BY STRUCTURAL ENGINEER.
5. ALL SORTS OF PRECAUTIONARY MEASURE WILL BE TAKEN AT THE TIME OF CONSTRUCTION.
6. OTHER ITEMS ARE AS PER I.S. SPECIFICATION.

DOOR & WINDOW SCHEDULE				
LEGEND	WIDTH	HEIGHT		SIZE
		SUB S.S. (FROM FIN)	LINTEL (FROM FIN)	
D1	1350	---	2450	1350X2450
D2	1350	---	2450	1350X2450
D3	1200	---	2450	1200X2450
D4	1000	---	2450	1000X2450
D5	800	---	2450	800X2450
D6	2000	---	2450	2000X2450
D7	5330	200300	2625	AS PER DETAIL
D8	4265	200300	2625	AS PER DETAIL
D9	6535X2230	200300	2625	AS PER DETAIL
W1	1350	125	2625	1350X2625
W1-A	1350	125	3575	1350X3540
W1-B	1350	125	1525	1350X1525
W2	800	125	1525	800X1400
W3	800	125	1525	800X1400
V1	600	1535	2425	600X900
C1	1800	125	2625	1800X2200
C2	1200	125	2625	1200X1800
C3-A	1750	125	2625	1750X1400
C3-B	3000	125	2625	3000X3040
C4	12088	59125	2625	12000X2625
C4-A	2984	1225	2625	2984X1400
C6	4389	125	2625	AS PER DETAIL
C7	1535	125	2625	1535X2625
C8	3480	59125	2625	AS PER DETAIL
C9	8904	59125	2625	AS PER DETAIL
CG11	980	125	3575	980X2000
CG11-A	980	125	3575	980X3450
CG11-B	980	125	3575	980X900
CG12	13148	59125	3575	AS PER DETAIL
CG13	2450	125	3575	2450X3450
CG14	3600	125	3575	3600X3450
CG15	2852	125	3575	2852X3450
CG17	5470	59125	3575	AS PER DETAIL
CG18	5370	59125	3575	AS PER DETAIL
CG19	2858	125	3575	2858X3450
CG20	1800	125	3575	1800X3450
CG20-A	3550	125	3575	3550X3450
CG21	8070	59125	3575	8070X3450
CG22-A	4800	300	2675	4800X2225
CG22-B	3600	300	2675	3600X2225
CG23	3450	125	3575	3450X2225
CG3-A	3450	---	2625	3450X3420
CG3-B	3450	---	3575	3450X2225
CG3-C	3450	---	3825	3450X3430
CG3-D	3450	---	3825	3000X3430
CG3-E	3450	---	3825	3000X3730
CG3-F	2048	200	3825	2048X2425
CG3-G	1300	75	3825	1300X2425
FD1	1000	---	2450	1000X2450
RS1	600	---	2450	600X2450
RS2	200	---	2450	200X2450
RS3	200	---	2650	200X2650
RS4	200	---	2450	200X2450

PARTY'S COPY

Approved by D.G. (Building) dt. 17.03.2025.

THE KOLKATA MUNICIPAL CORPORATION
BUILDING DEPTT.
COMPLETION PLANS
Dated: 25.03.2025
Sanctioning Permit No. 2666/25.343
Date: 25.03.2025
Byrough No. 22
A.E. (C) No. 22 E.E. (C) No. 22

5.6-124/101/2024-2025
Any unauthorised construction done
in deviation from the Sanction Building
permit and the Completion Plans
after issuance of this Completion
Plans may cause revocation of the
Occupancy Certificate.