



THE KOLKATA MUNICIPAL CORPORATION
BUILDING DEPT.
COMPLETION PLAN
Dated: 25.09.2025
Building Permit No. 2002120349
Project No. 108-AR-PDPL-MUN-0002
E.E. (C) By No. 2

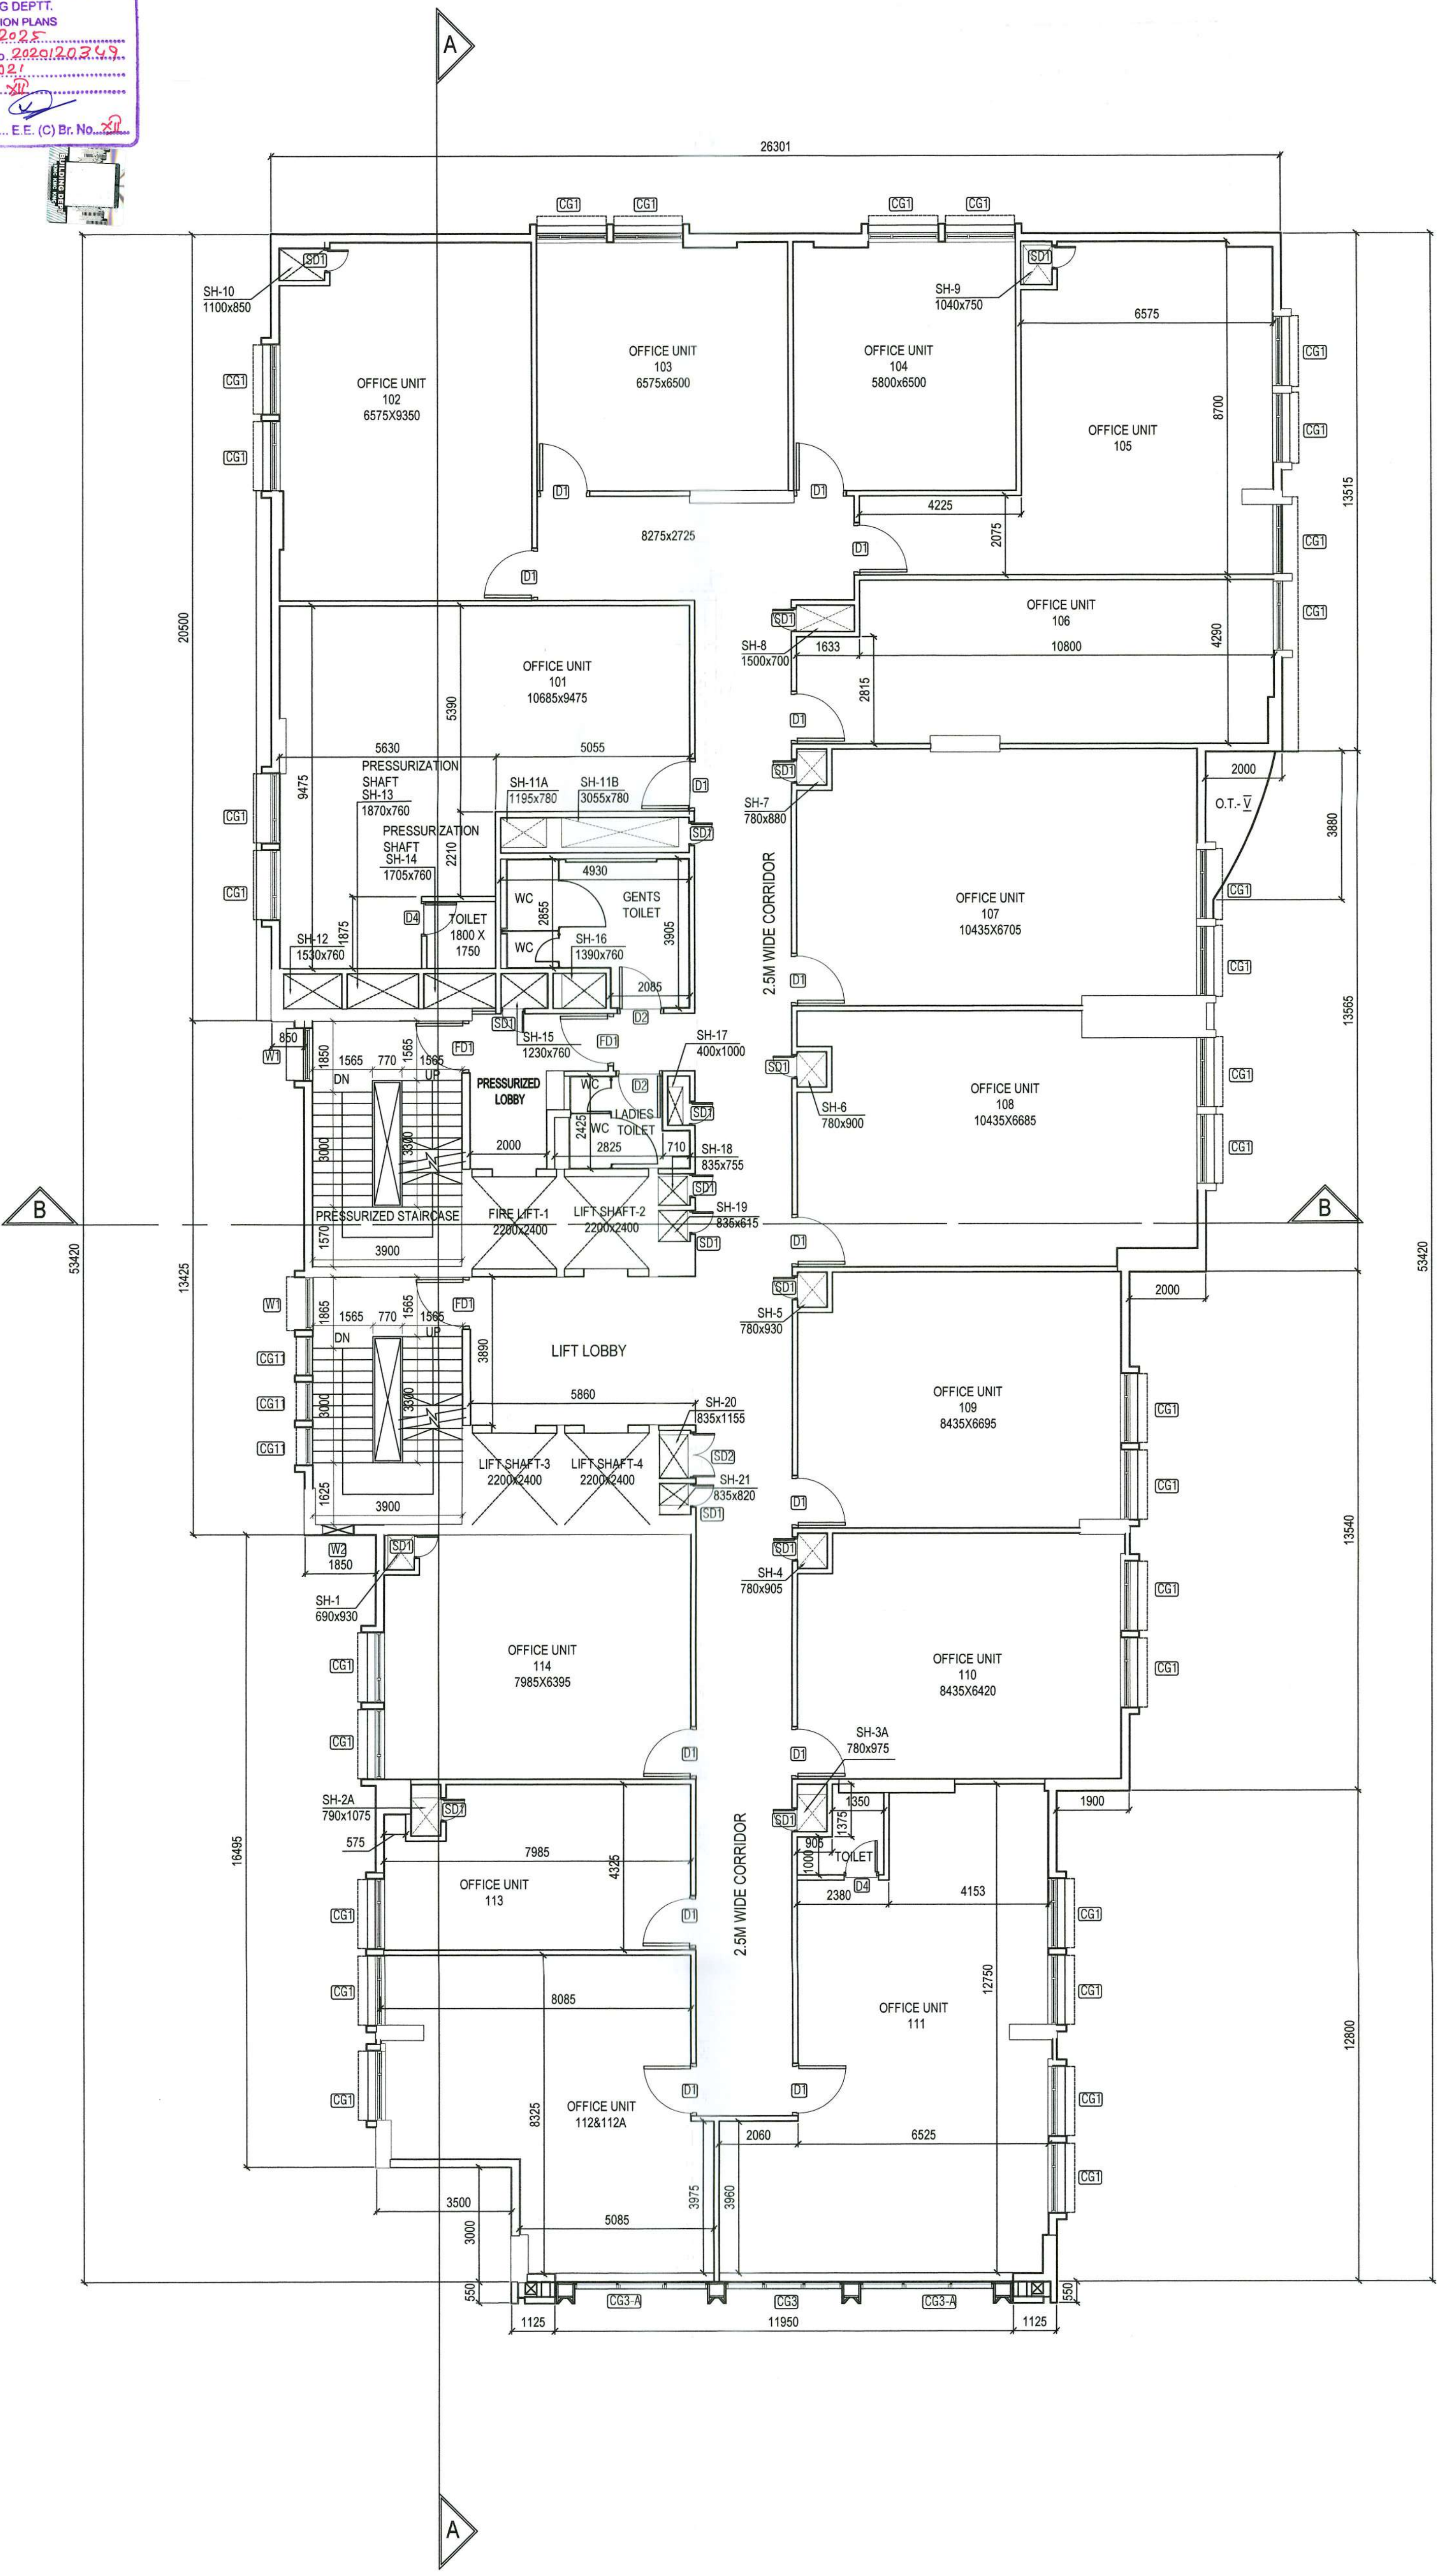

9TH. FLOOR LEVEL
SCALE - 1 : 100

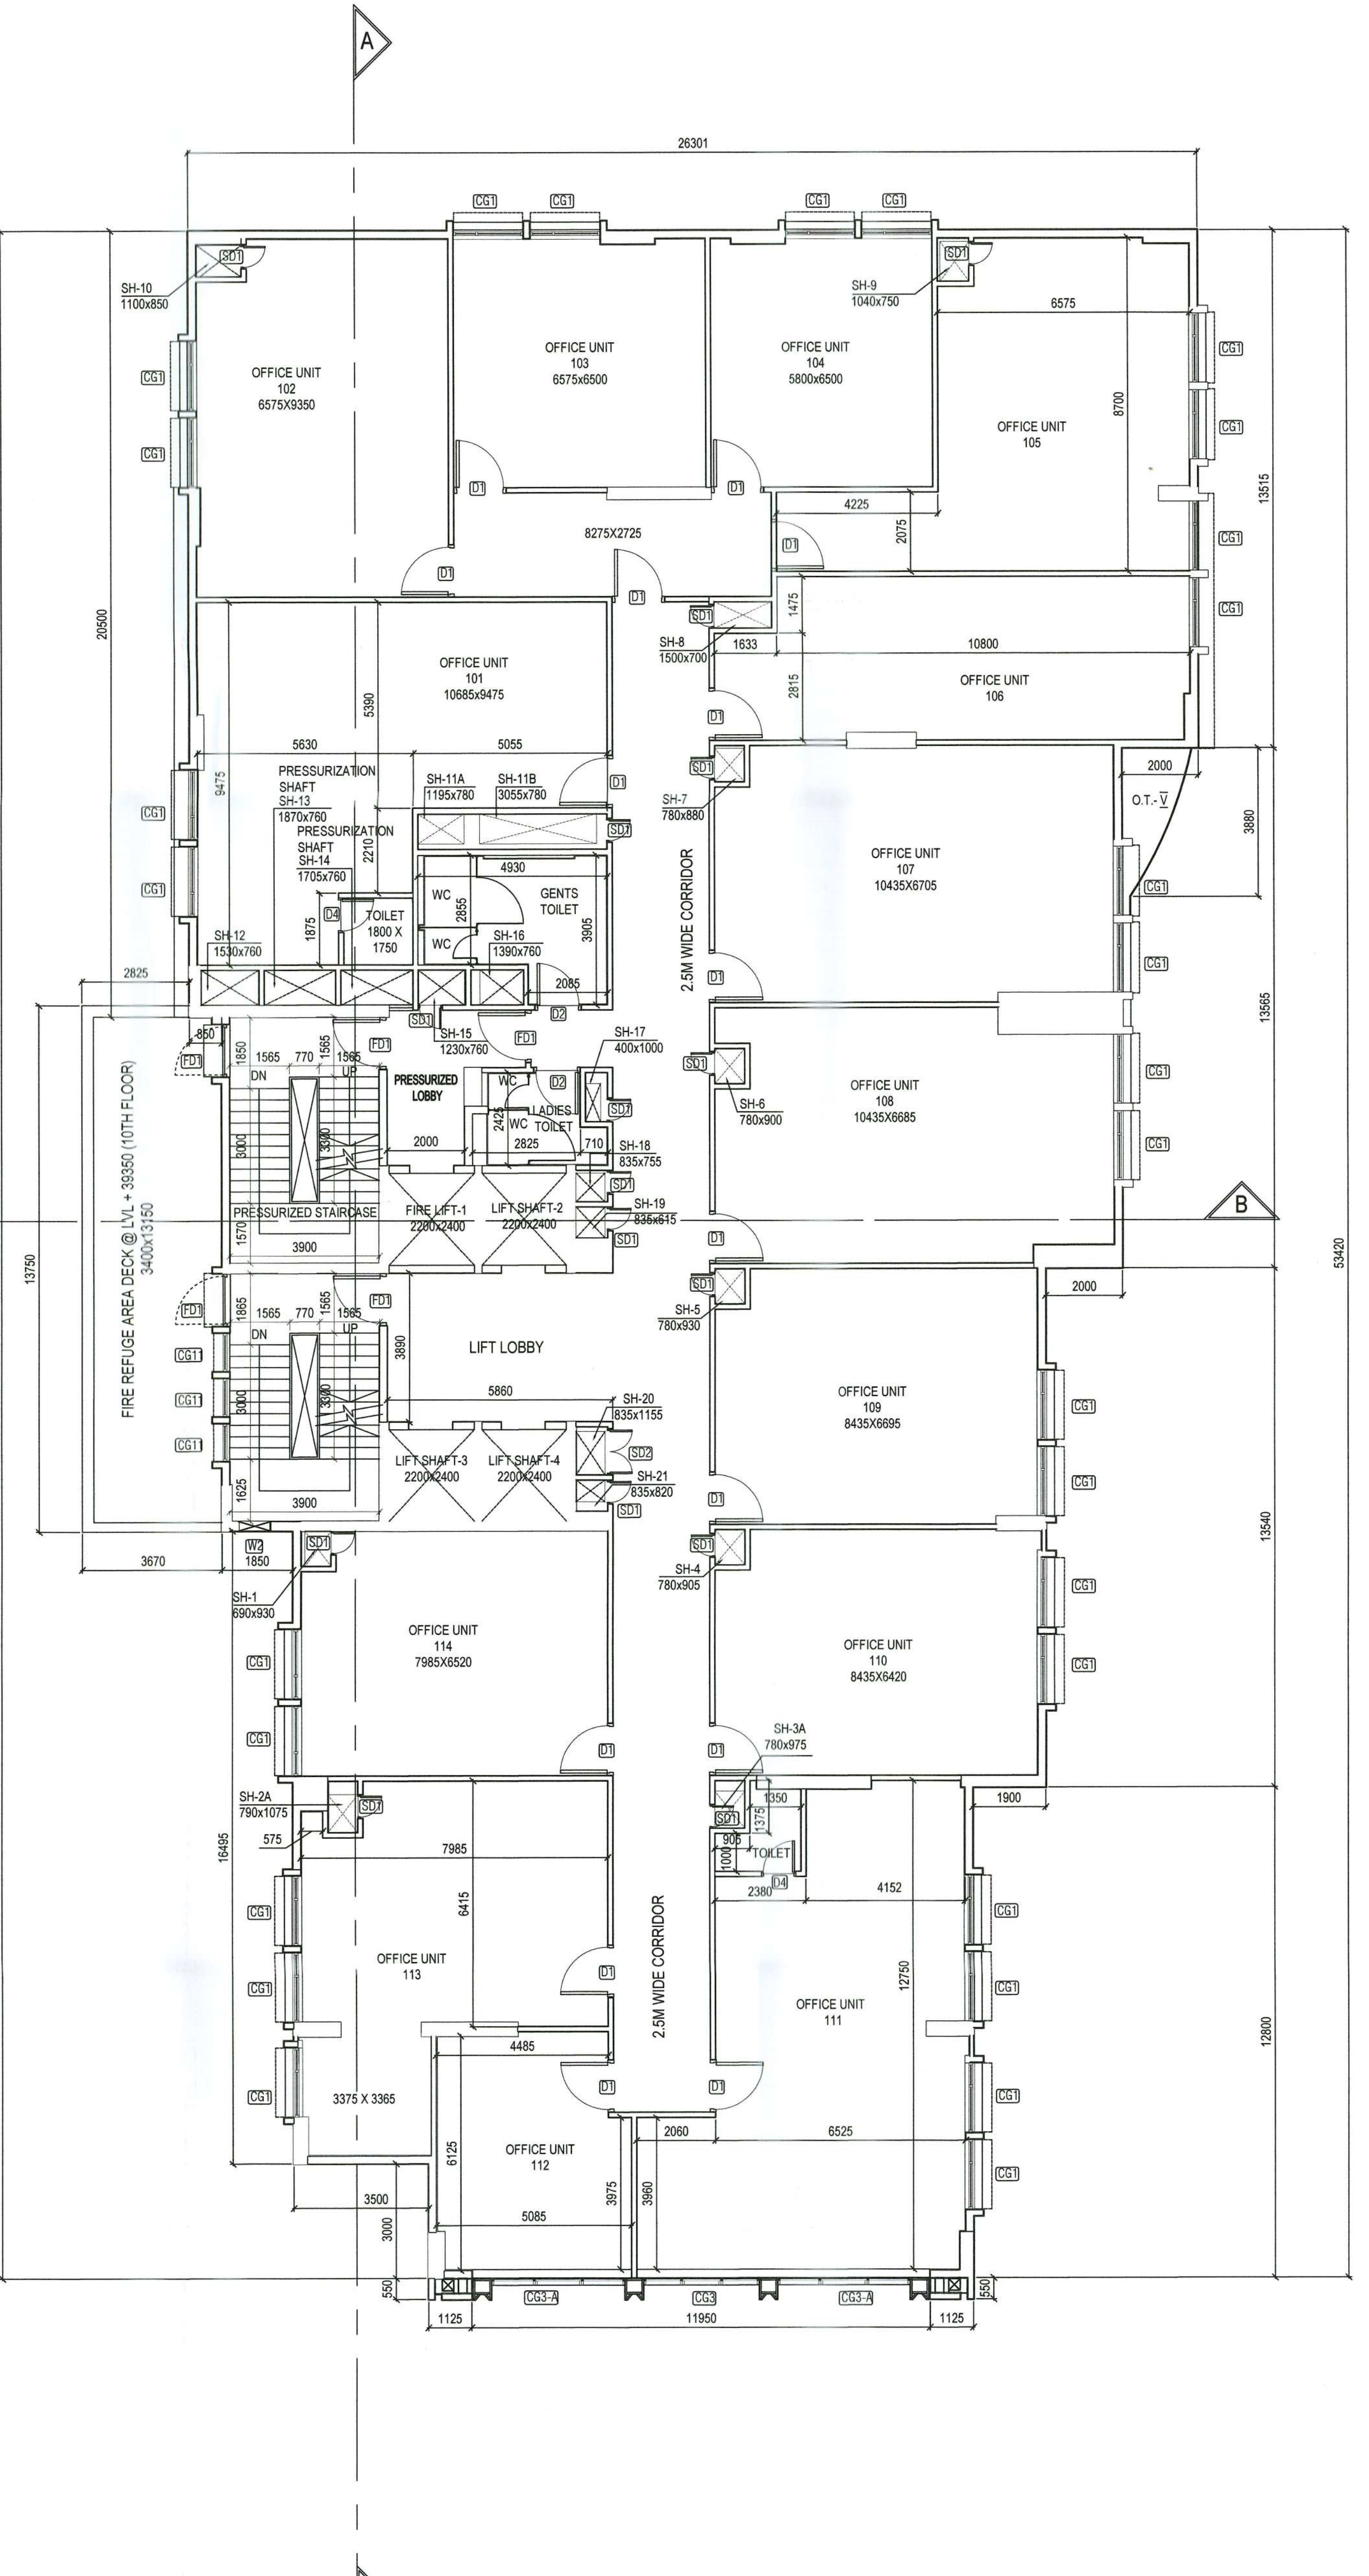

10TH FIRE REFUGE FLOOR LEVEL
SCALE - 1 : 100

NOTES :

1. ALL DIMENSIONS ARE IN MILLIMETERS UNLESS OTHERWISE STATED.
2. ALL EXTERNAL WALLS ARE 200MM & ALL INTERNAL WALLS ARE 100/125/175/190.
3. THE DEPTH OF S.U. & W.A. & SEPTIC TANK SHALL NEVER EXCEED THE DEPTH OF FORTICE UTILIZATION.
4. ALL E.C.C. WORKS AS SPECIFIED BY STRUCTURAL ENGINEER.
5. ALL SORTS OF PRECAUTIONARY MEASURE WILL BE TAKEN AT THE TIME OF CONSTRUCTION.
6. OTHER ITEMS ARE AS PER I.S. SPECIFICATION.

DOOR & WINDOW SCHEDULE				
LEGEND	WIDTH	HEIGHT	SIZE	

PARTY'S COPY

Approved by D.G. (Building), Dt. 17.03.2025.

THE KOLKATA MUNICIPAL CORPORATION
BUILDING DEPTT.
COMPLETION PLANS

Dated, 25.03.2025

Building Permit No. 2666/AB.B.11

Obj. No. 51/2025

Byrough No. 30

A.E. (C) No. 30 E.E. (C) Br. No. 30

S.L. 124/XII/2025-2025

Any unauthorized construction done in deviation from the Sanction Building permit and the Completion Plans after issuance of this Completion Plans may cause revocation of the Occupancy Certificate.