


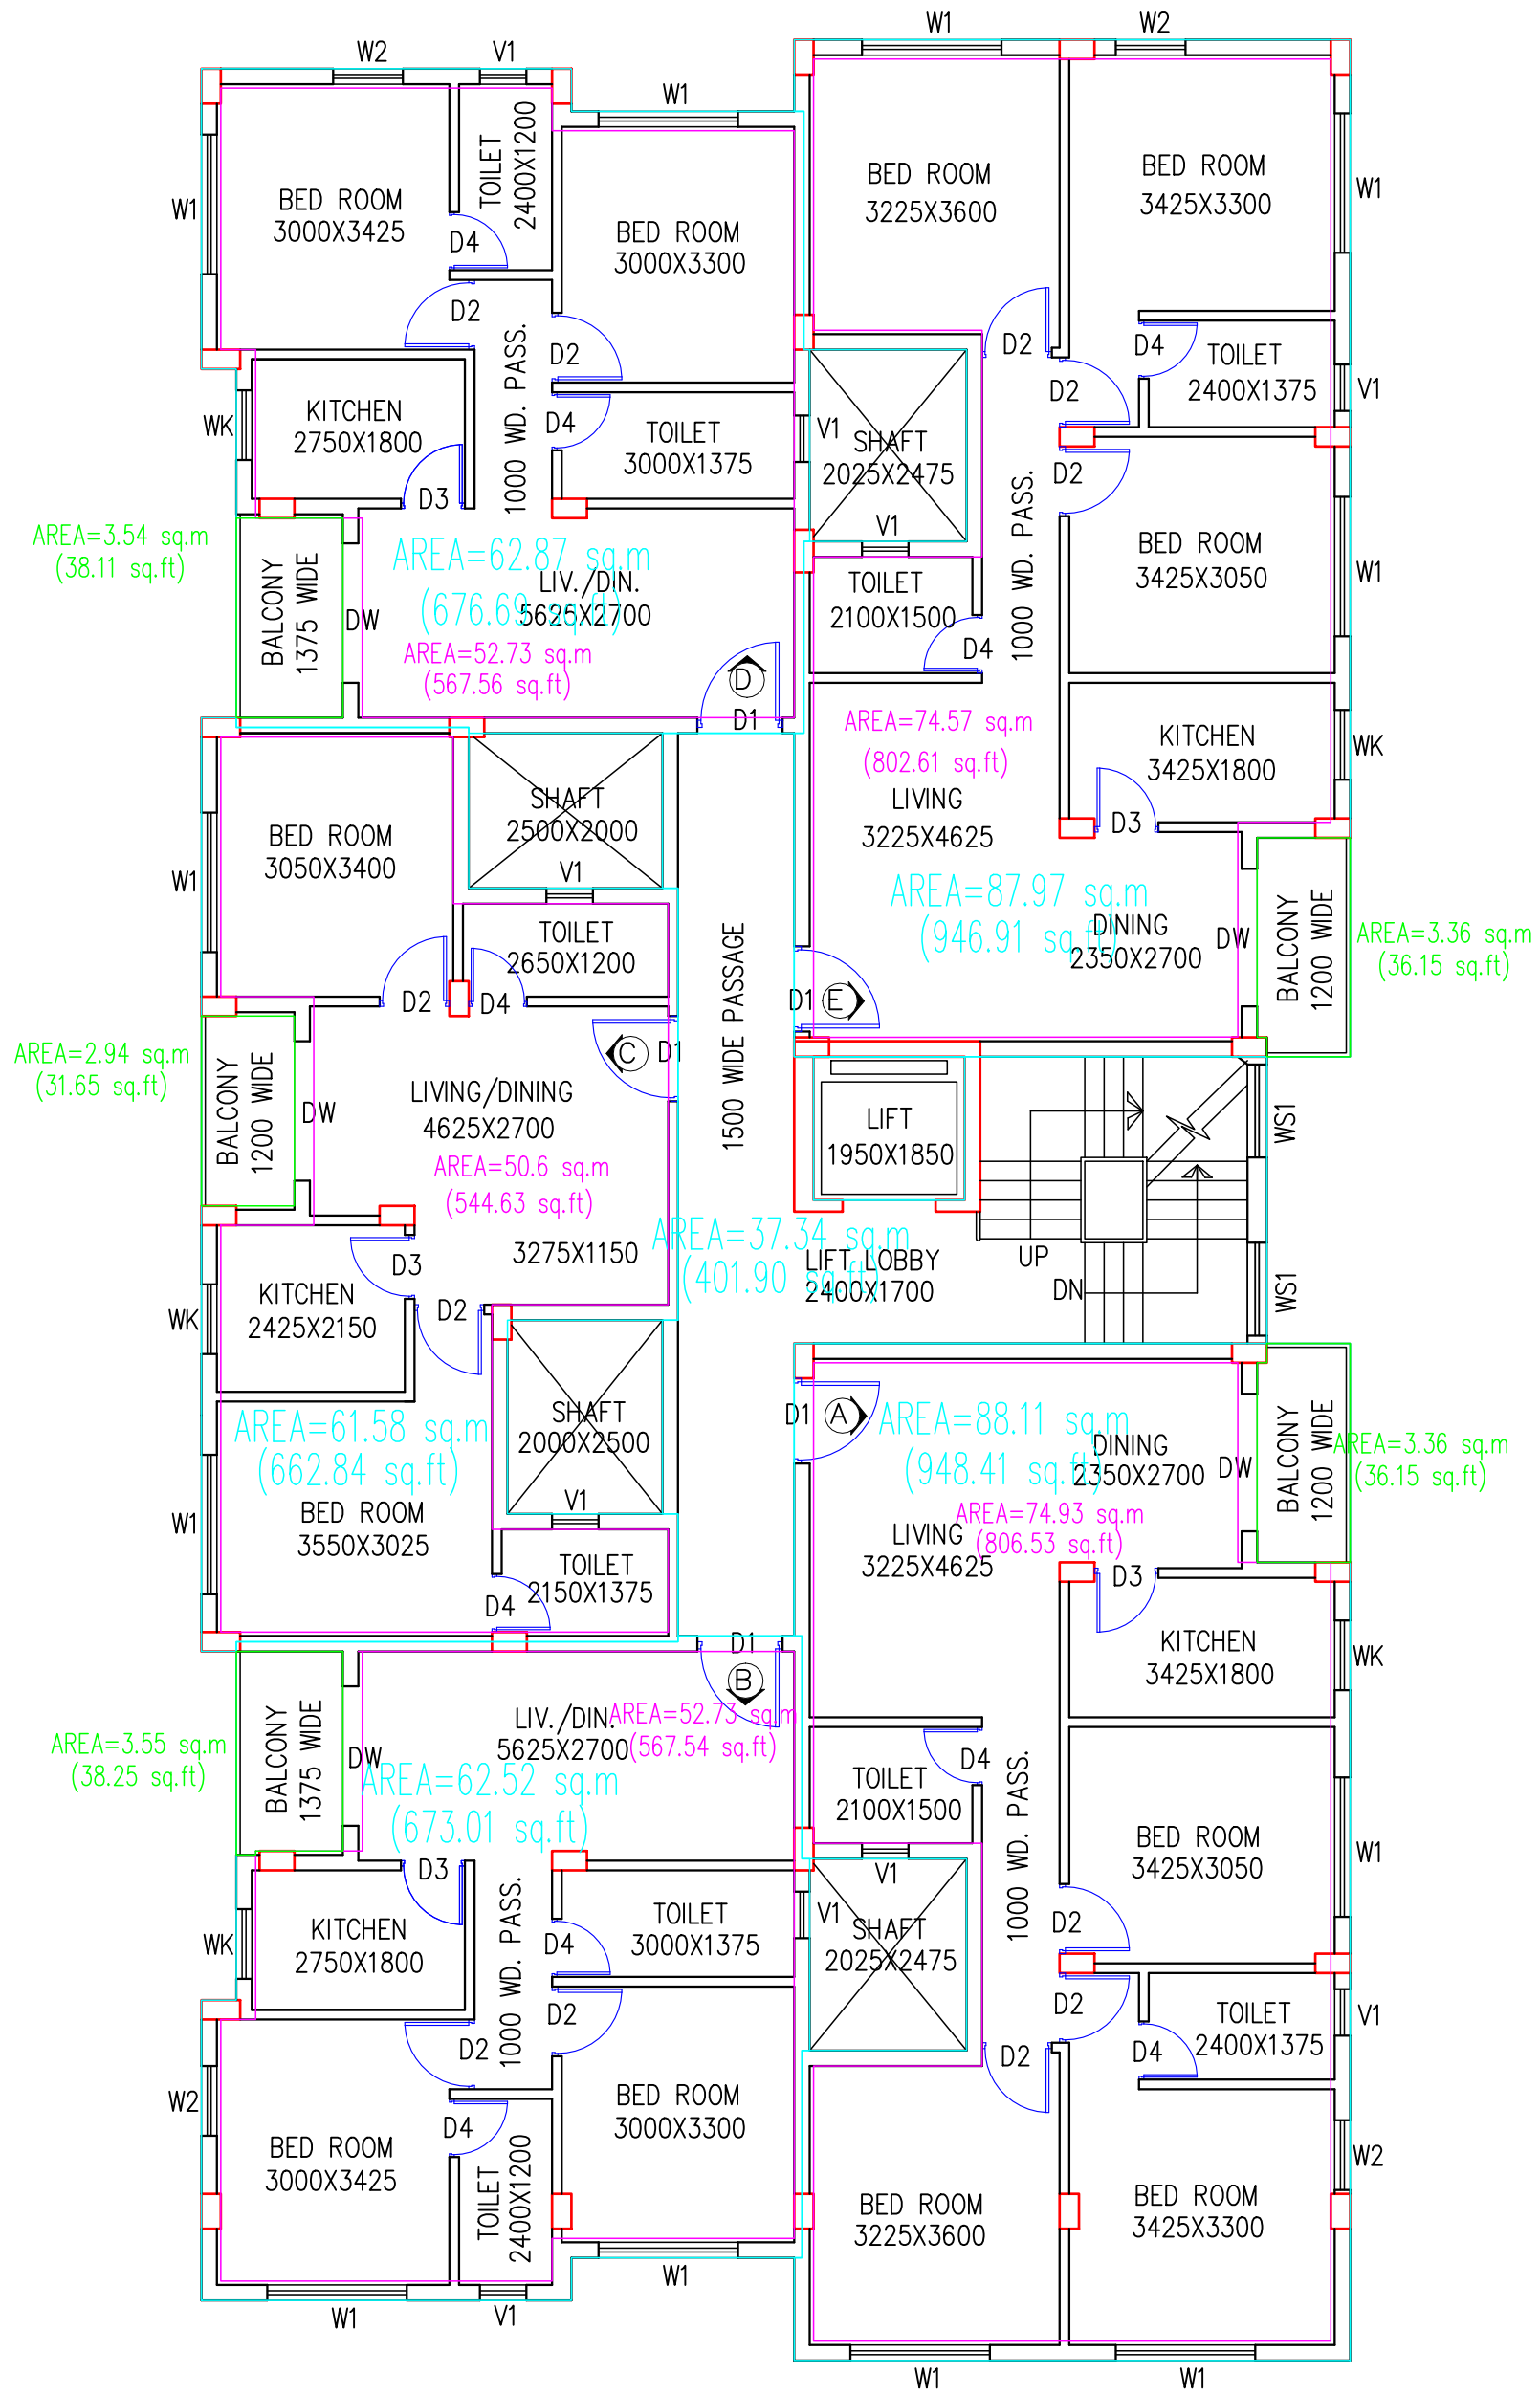

TYPICAL FLOOR PLAN
(1ST TO 4TH FLOOR)
BLOCK-1

