


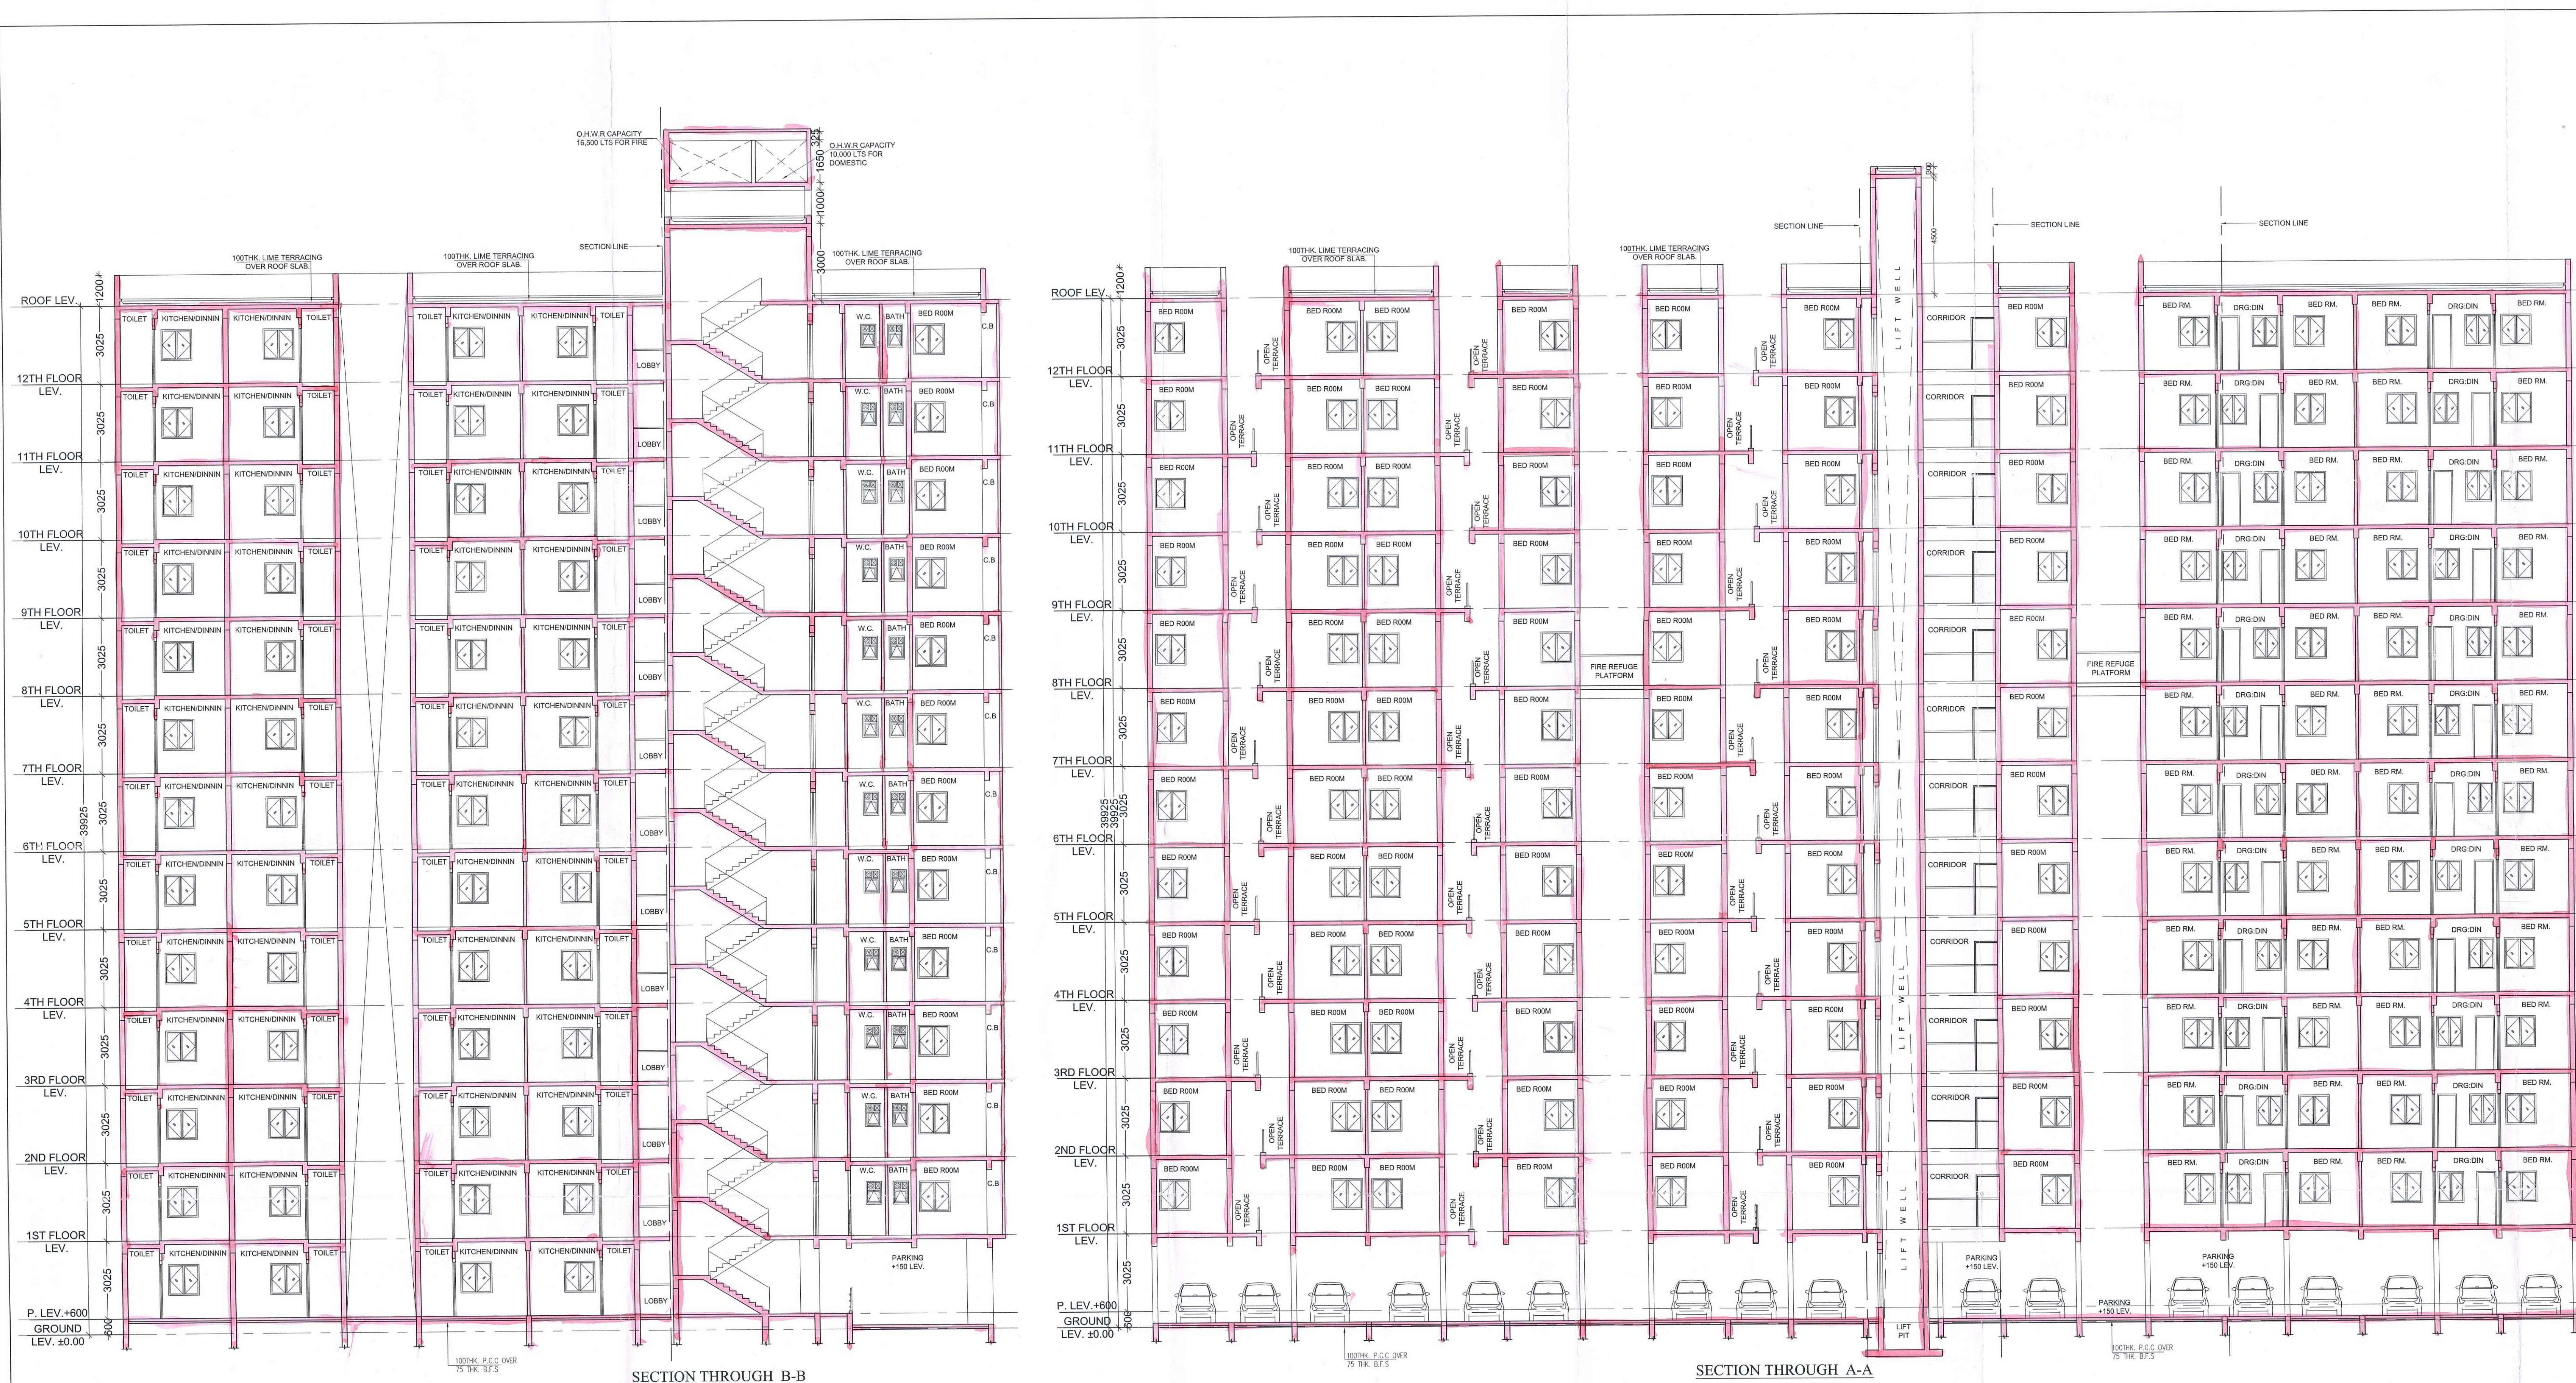

PROJECT
PROPOSED G+12 STOREYED AFFORDABLE HOUSING UNDER PRADHAN MANTRI AWAS YOJANA AT MUNICIPAL HOLDING NO. 31, KANAILAL GOSWAMI SARANI, UNDER CIRCLE NO. 'P', OF THE SERAMPUR MUNICIPALITY COMPRISED IN L.R. DAG NOS. 2588, 2589, 2597, 2598, 2603, 2604, 2605, 2607, 2608, 2609, 2610, 2611, 2612, 2614, 2615, 2616, 2617, 2618, 2619, 2620, 2621, 2622, 2623, 2624, 2625, 2626, 2627, 2628, 2629, 2631, 2642, MOUZA: MAHESHA, P.S. SERAMPUR, J.L.L. 15, L.R. KHATIAN NO. 11337, P.O. SERAMPUR, PIN- 712201, DISTRICT HOOGHLY, WEST BENGAL.

OWNER :
EDEN REALITY PVT. LTD.

TITLE :
SECTION THROUGH A &
SECTION THROUGH B-B
(TYPE-B)

SCHEDULE OF DOORS & WINDOWS

DOORS			WINDOWS		
TYPE	NO.	HEIGHT	TYPE	NO.	HEIGHT
D1	1000	2100	W1	1000	1300
D2	900	2100	W2	1000	1300
D3	750	2100	W3	900	900
D4	1000	2100	W4	900	900

NOTES:
1. ALL DIMENSIONS ARE IN MM UNLESS IT IS MENTIONED.
2. ALL EXTERNAL BRICK WALLS ARE 200 MM THICK AND INTERNAL 100 MM THICK.
3. ALL BRICKWORK PLASTERED INSIDE OR OUTSIDE ARE IN THE RATIO OF 1:4:4 RESPECTIVELY AND OUTSIDE PLASTERING CONTAINS WATER PROOFING.
4. ALL CIVIL WORKS ARE AS PER IS 808 AND ALL REINFORCEMENT AS PER IS 1786.
5. ALL S.C.C. WORKS ARE IN THE RATIO M:20.
6. ALL PRECAUTIONARY MEASURES SHALL BE TAKEN AT THE TIME OF CONSTRUCTION.
7. DEPTH OF WATER RESISTORS SHALL NOT BE MORE THAN THE DEPTH OF MAIN CEMENT CONCRETE FOUNDATION.

EDEN INFRACON PRIVATE LIMITED
K. Sengupta Director
CONSTITUTED ATTORNEY
PYRAMID ENCLAVE (P) LTD.

SIGNATURE OF OWNER
WE DO HEREBY CERTIFY THAT THE FOUNDATION AND SUPERSTRUCTURE OF THE BUILDING PROPOSED FOR CONSTRUCTION ON PREMISES NO. 31 KANAILAL GOSWAMI SARANI (PREVIOUSLY KNOWN AS RAJAN ROAD) UNDER CIRCLE NO. 'P' OF THE SERAMPUR MUNICIPALITY COMPRISED IN L.R. DAG NOS. 2588, 2589, 2597, 2598, 2603, 2604, 2605, 2607, 2608, 2609, 2610, 2611, 2612, 2614, 2615, 2616, 2617, 2618, 2619, 2620, 2621, 2622, 2623, 2624, 2625, 2626, 2627, 2628, 2629, 2631, 2642, MOUZA: MAHESHA, P.S. SERAMPUR, J.L.L. 15, L.R. KHATIAN NO. 11337, P.O. SERAMPUR, PIN-712201, DISTRICT HOOGHLY, WEST BENGAL HAVE BEEN SO DESIGNED BY ME/US WE HAVE SOO FOUNDATION AND SUPERSTRUCTURE SAFE IN ALL RESPECT INCLUDING THE CONSIDERATION OF BEARING CAPACITY AND SETTLEMENT OF SOIL ETC.

ALOK ROY Engineer
Especially Geotechnical Engineer
Kolkata Municipal Corporation
Class - No. G-10/11
SA, Wipro Park
Kolkata-700 004

SIGNATURE OF SUPERVISOR/ENGINEER
GEOTEST ENGINEERS PVT.LTD.
ALOK ROY
CITE - 1/11
SA, MELCON PARK, KOLKATA-700004.

BIBEK BIKASH MULLICK
E.S.E. - 1/75
KOLKATA MUNICIPAL CORPORATION
SIGNATURE OF STRUCTURAL ENGINEERS
BIBEK BIKASH MULLICK

K. Sengupta
KOUSHIK SENGUPTA
E.S.E. (STRUCTURE)
REGD - 1/75 (M.C.E.)
Signature of Struc. Reviewer

MALAY KUMAR GHOSH
Regd. No. CA/62/14854
35A, Dr. Sarat Banerjee Road
Kolkata - 700 029

SIGNATURE OF ARCHITECT
MALAY KUMAR GHOSH
Regd. No. CA/62/14854
35A, Dr. Sarat Banerjee Road
Kolkata-700 029

SCALE 1:100 REF. NO.
DATE 30.07.18 DRG. NO. ESP/2018/EDEN SERAMPUR/SANC/ARCH-8-02
DEALT P.D.K.P. DESIGNED M.C.

ARCHITECTS
ESPACE
35A, DR. SARAT BANERJEE ROAD,
KOLKATA-700 029
PHONE- 9465-41304159

THIS DRAWING IS A PROPERTY OF ESPACE, 35A, DR. SARAT BANERJEE ROAD, KOLKATA-700 029. ANY MODIFICATION/CHANGES/DEVIATIONS IS NOT PERMISSIBLE WITHOUT PRIOR INTIMATION TO ESPACE IN THE CONTRARY, THIS WILL BE TREATED AS ILLEGAL ACT.

Petition No. 754 of 2018-19
Permission for the new construction as
proposed and shown in the plan is granted
vide N.M.B.O.C. No. 284 of 2018
N.M.B.O. No. 284 of 2018
Dated 16/11/18

Serampore Municipality
1. This plan is valid for three years and may
be revalidated for the further two years on
payment of reasonable charges with production
of original plan and with prescribed form.
2. Within one month after the completion of new
construction or a substantial portion thereof, the
owner must be informed this to the Municipal
Authority for final assessment on a prescribed
form.

The plan has been drawn as
per N.M.B.O. Rule 2007 and
may be approved

Chandrasekar Chakrabarti
Urban Infrastructure Expert
Serampore Municipality

Nirupam Roy
Technical Officer
(N.M.B.O. No. 284 of 2018)
Serampore Municipality

Type - 8

Section AA & BB