


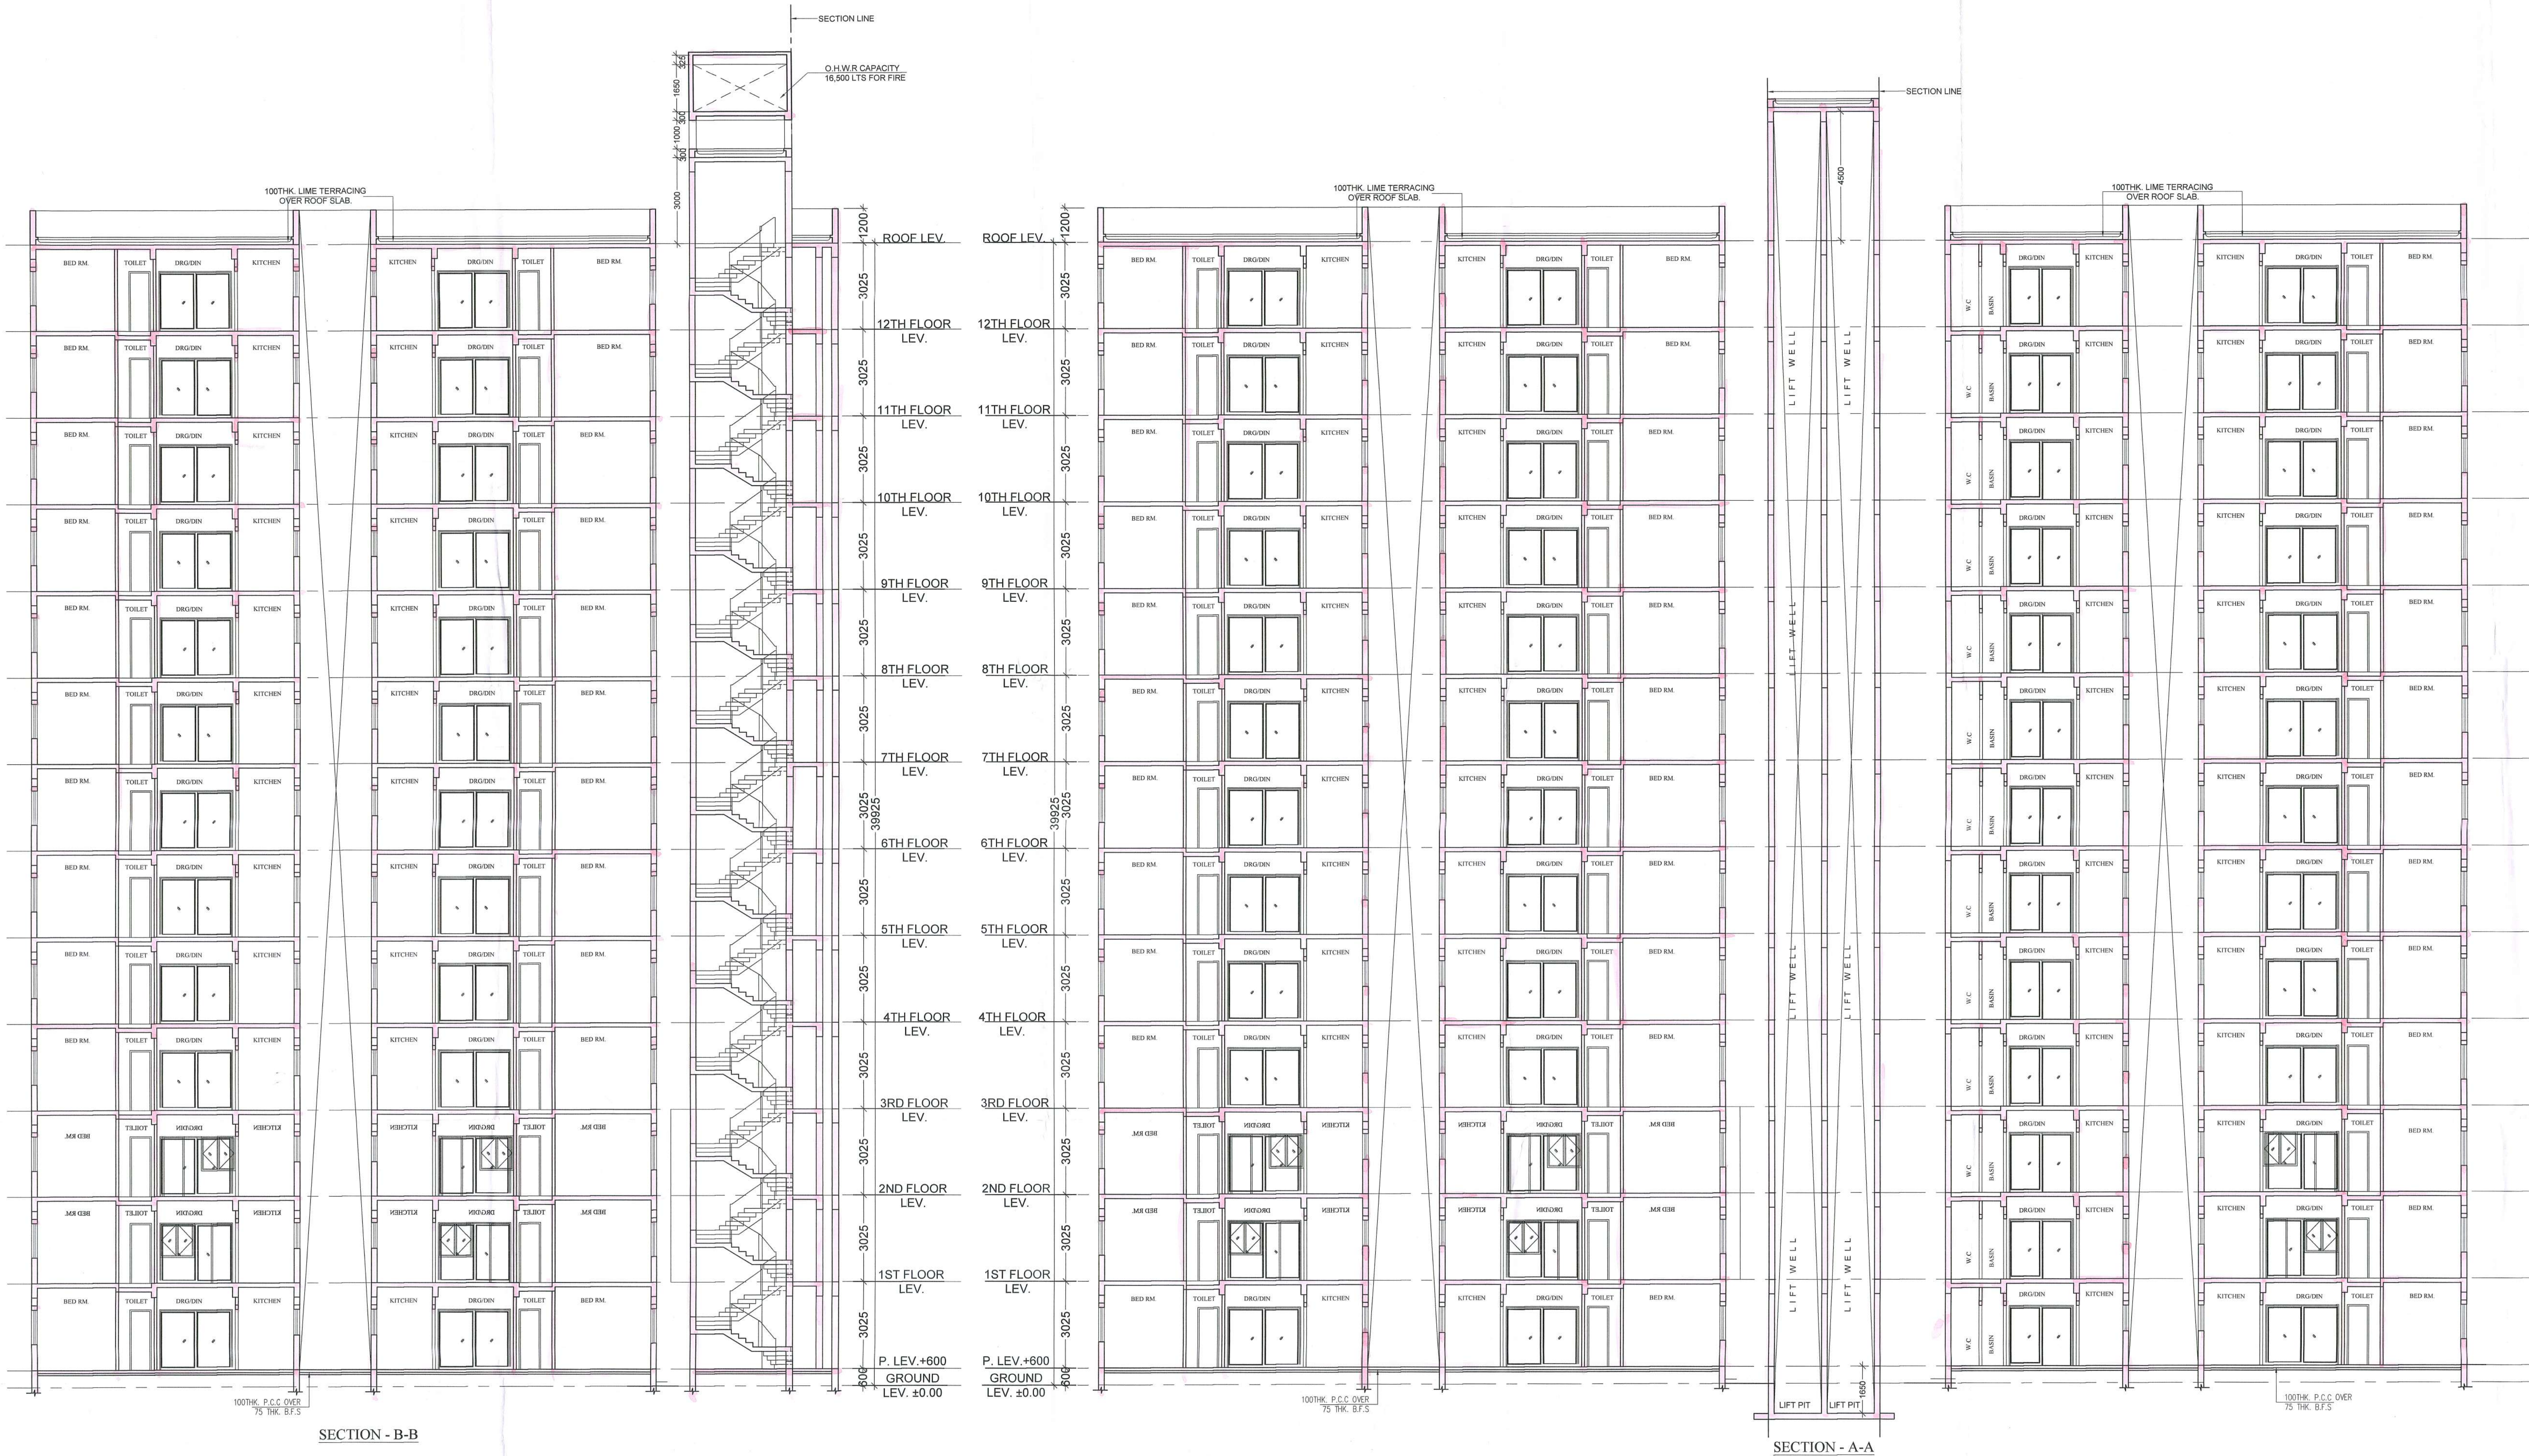

PROJECT
PROPOSED G+12 STOREYED AFFORDABLE HOUSING UNDER
PRADHAN MANTRI AWAAS YOJANA AT MUNICIPAL HOLDING
NO. 31, KANAILAL GOSWAMI SARANI, UNDER CIRCLE NO. 'F',
OF THE SERAMPORE MUNICIPALITY COMPRISED IN L.R. DAG
NOS. 2588, 2589, 2597, 2598, 2603, 2604, 2605, 2607, 2608,
2609, 2610, 2611, 2612, 2614, 2615, 2616, 2617, 2618,
2619, 2620, 2621, 2622, 2623, 2624, 2625, 2626, 2627,
2628, 2629, 2631, 2642, MOUZA: MAHESH,
P.S. SERAMPORE, J.L.: 15, L.R. KHATIAN NO. 11337, P.O.
SERAMPORE, PIN: 712201, DISTRICT HOOGHLY,
WEST BENGAL.

OWNER :
EDEN REALITY PVT. LTD

TITLE :
SECTION THROUGH A-A &
SECTION THROUGH B-B
(TYPE-11)



SCHEDULE OF DOORS & WINDOWS					
DOORS			WINDOWS		
TYPE	WIDTH	HEIGHT	TYPE	WIDTH	HEIGHT
D1	1000	2100	W1	1200	1200
D2	900	2100	W2	1000	1200
D3	750	2100	W3	900	900
D4	2250	2100	W4	600	900
D5	2550	2100	W5	750	1200
D6	2850	2100	W6	800	425
			W7	600	425

- NOTES:
- ALL WINDOWS ARE IN MM UNLESS IT IS MENTIONED.
 - ALL EXTERNAL BRICK WALLS ARE 200 MM THICK AND INTERNAL 100 MM THICK.
 - ALL DOWNWARD PLASTERING INSIDE OR OUTSIDE ARE IN THE RATIO OF 1:3:6 RESPECTIVELY AND OUTSIDE PLASTERING CONTAINING WATER PROOFING.
 - ALL CIVIL WORKS ARE AS PER IS 456 AND ALL REINFORCEMENT AS PER IS 1176.
 - ALL E.C.C. WORKS ARE IN THE RATIO 1:3:6.
 - ALL PRECAUTIONARY MEASURES SHALL BE TAKEN AT THE TIME OF CONSTRUCTION.
 - DEPTH OF WATER RESERVOIR SHALL NOT BE MORE THAN THE DEPTH OF MAIN COLUMN FOUNDATION.

EDEN INFRACON PRIVATE LIMITED
Director
CONSTITUTED ATTORNEY
OF
PYRAMID ENCLAVE (P) LTD.

SIGNATURE OF OWNER
WE DO HEREBY CERTIFY THAT THE FOUNDATION AND SUPERSTRUCTURE OF THE BUILDING PROPOSED FOR CONSTRUCTION ON
PROMISES NO. 31 KANAILAL GOSWAMI SARANI (PREVIOUSLY KNOWN AS RAJALAND ROAD) UNDER CIRCLE NO. 'F' OF THE
SERAMPORE MUNICIPALITY COMPRISED IN L.R. DAG NOS. 2588, 2589, 2597, 2598, 2603, 2604, 2605, 2607, 2608, 2609,
2610, 2611, 2612, 2614, 2615, 2616, 2617, 2618, 2619, 2620, 2621, 2622, 2623, 2624, 2625, 2626, 2627, 2628, 2629,
2631, 2642, MOUZA: MAHESH, P.S. SERAMPORE, J.L.: 15, L.R. KHATIAN NO. 11337, P.O. SERAMPORE, PIN: 712201, DISTRICT
HOOGHLY, WEST BENGAL HAVE BEEN SO DESIGNED BY ME/US WE/US WILL MAKE SUCH FOUNDATION AND SUPERSTRUCTURE SAFE IN
ALL RESPECT INCLUDING THE CONSIDERATION OF BEARING CAPACITY AND SETTLEMENT OF SOIL ETC.

ALOK ROY
Empowered Geotechnical Engineer
Kolkata Municipal Corporation
Class-I, No-G-7A/111
6A, Milan Park
Kolkata-700 054

SIGNATURE OF GEOTECHNICAL ENGINEER
GROUPEE ENGINEERS PVT. LTD.
ALOK ROY
CIR-1/111
6A, MILAN PARK, GARIAHAT, KOLKATA-700084

Signature of Structural Engineer
KOUSHIK SENGUPTA
B.E. (CIVIL), IIT KGP (PASS) 2008
ESS - 079 (GATEWAY)

SIGNATURE OF STRUCTURAL ENGINEER
R.S.R. - 1/75
RISHAB SENGUPTA CIVIL ENGINEER

Signature of Architect
MALAY KUMAR GHOSH
Regn. No. CA/82/14854
35A, Dr. Sarat Banerjee Road
Kolkata - 700 029

SIGNATURE OF ARCHITECT
MALAY KUMAR GHOSH
Regn. No. CA/82/14854
35A, Dr. Sarat Banerjee Road
Kolkata-700 029

SCALE 1:100 REF NO.
DATE 27.02.19 DRG. NO. ESP/2018/EDEN SERAMPUR/SANC/ARCH-11-02
DEALT P.D.S.B. DESIGNED M.G.

ARCHITECTS
ESPACE
35A, DR. SARAT BANERJEE ROAD,
KOLKATA-700-029
PHNO- 2465-4130,4159

THIS DRAWING IS A PROPERTY OF ESPACE, 35A, SARAT BANERJEE ROAD, KOLKATA-700 029.
ANY MODIFICATION, CHANGES, DEVIATIONS IS NOT PERMISSIBLE WITHOUT PRIOR INTIMATION
TO ESPACE IN THE CONTRARY, THIS WILL BE TREATED AS ILLEGAL ACT.

A&C - 11-02 ✓

Typ-11

Section AA, BB

Petition No. 754 of 2018-19

Permission for the new construction as proposed and shown in the plan is granted

Vide SI No. 3003 and corresponding

R.O.C. Meeting Dt. 28.11.2018

Dated 28/11/18 Chairman

Serampore Municipality

1. This plan is valid for three years and may be revalidated for the further two years on payment of necessary charges with production of original plan allowing with prescribed form.

2. Within one month after the completion of new construction or a suitable portion thereof, the owner must be informed this to the Municipal Authority for interim assessment on a prescribed form.

Chandrasekhar Chakrabarti
Urban Infrastructure Expert
Serampore Municipality

Niponban Banerji
Technical Advisor & Consulting
Engineer
Rtd. Civil Engineer M.E.D.
Serampore Municipality