


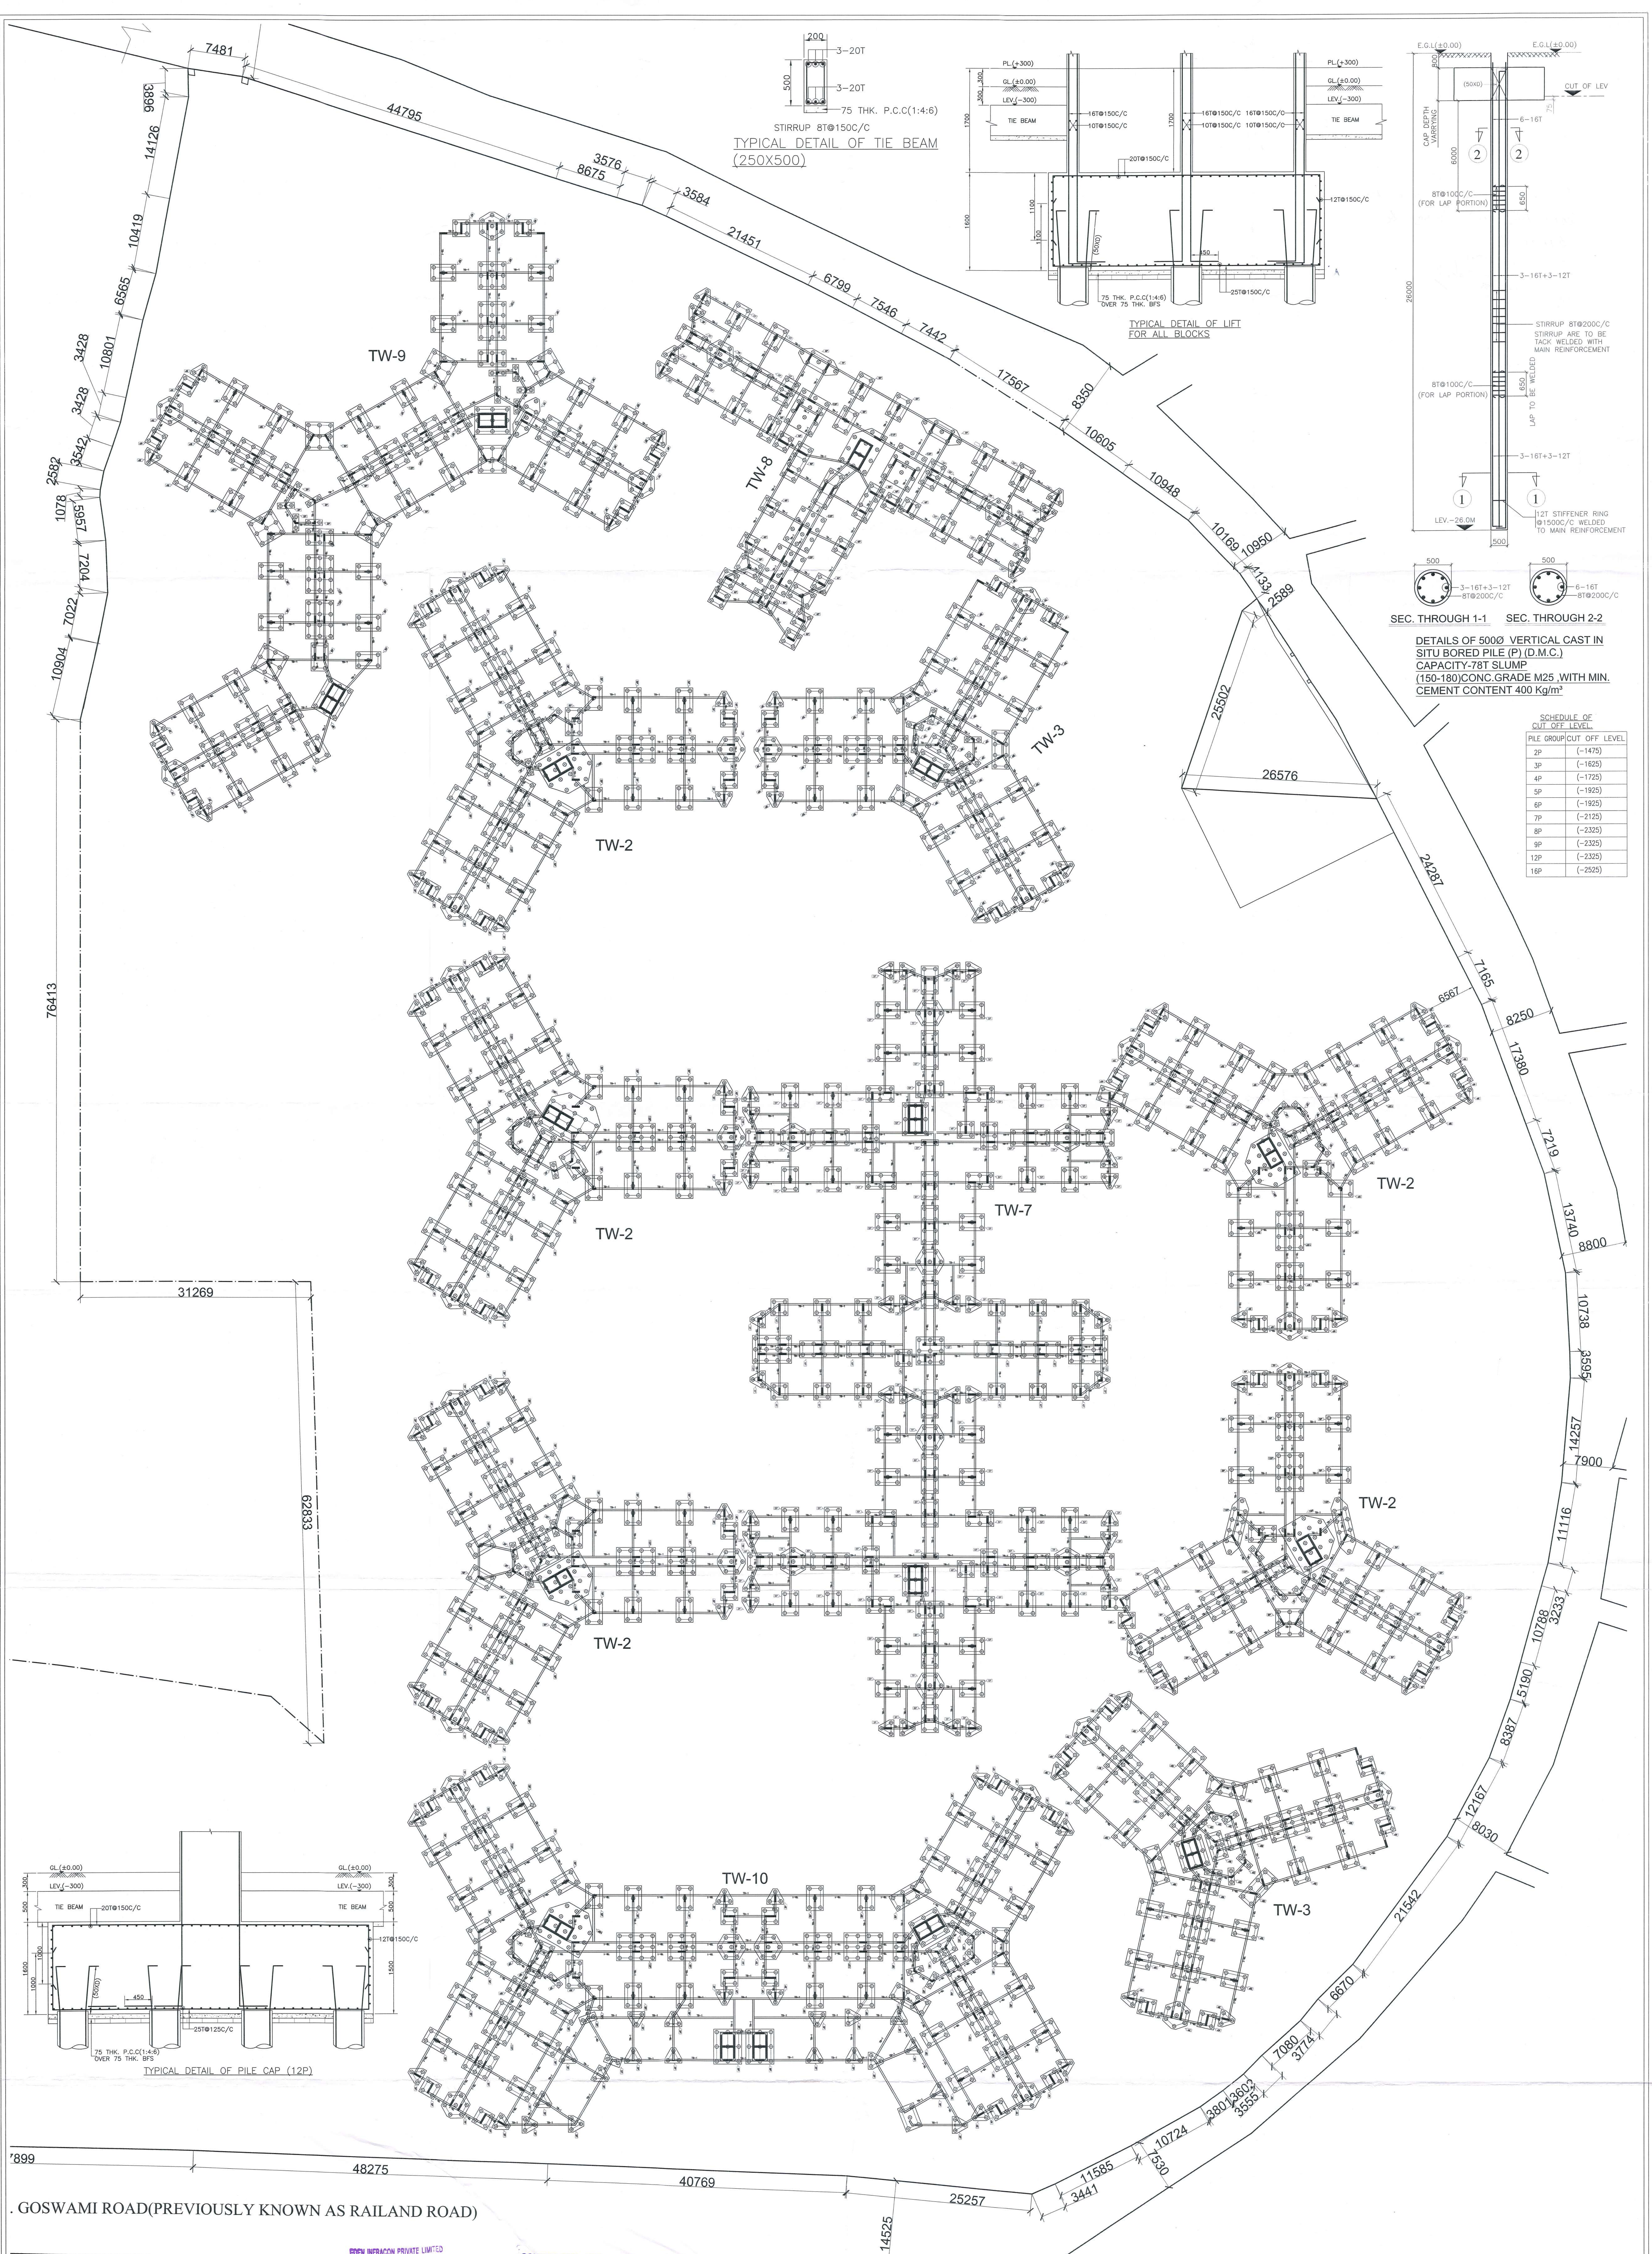

PROJECT
PROPOSED G+12 STOREYED AFFORDABLE HOUSING UNDER PRADHAN MANTRI AWAS YOJANA AT MUNICIPAL HOLDING NO. 31, KANAILAL GOSWAMI SARANI, UNDER CIRCLE NO. 'F', OF THE SERAMPORE MUNICIPALITY COMPRISED IN L.R. DAG NOS. 2588, 2589, 2597, 2598, 2603, 2604, 2605, 2607, 2608, 2609, 2610, 2611, 2612, 2614, 2615, 2616, 2617, 2618, 2619, 2620, 2621, 2622, 2623, 2624, 2625, 2626, 2627, 2628, 2629, 2631, 2642, MOUZA: MAHESH, P.S. SERAMPORE, J.L.: 15, L.R. KHATIAN NO. 11337, P.O. SERAMPORE, PIN: 712201, DISTRICT HOOGHLY, WEST BENGAL.

TITLE
PILE LAYOUT & DETAIL FOR ALL BLOCK

DESIGNED-BBM
CHECKED-BBM
DEALT - P.P
DRG. NO-PMC/MUN/ST/SERAMPORE/01

STRUCTURAL CONSULTANT
P M CONSULTANT
35A, DR. SARAT BANERJEE ROAD, KOL-29
PHONE- 9830461784,
e-mail- bibekbm@rediffmail.co

ESPACE
35-A, DR. SARAT BANERJEE ROAD, KOLKATA-700029
TeleFax : 91-33-2465-4130 / 4159
e-mail : espace@vsnl.net
WEBSITE : www.espaceindia.com

PROPOSED G+12 STOREYED AFFORDABLE HOUSING UNDER PRADHAN MANTRI AWAS YOJANA AT MUNICIPAL HOLDING NO. 31, KANAILAL GOSWAMI SARANI, UNDER CIRCLE NO. 'F', OF THE SERAMPORE MUNICIPALITY COMPRISED IN L.R. DAG NOS. 2588, 2589, 2597, 2598, 2603, 2604, 2605, 2607, 2608, 2609, 2610, 2611, 2612, 2614, 2615, 2616, 2617, 2618, 2619, 2620, 2621, 2622, 2623, 2624, 2625, 2626, 2627, 2628, 2629, 2631, 2642, MOUZA: MAHESH, P.S. SERAMPORE, J.L.: 15, L.R. KHATIAN NO. 11337, P.O. SERAMPORE, PIN: 712201, DISTRICT HOOGHLY, WEST BENGAL HAVE BEEN SO DESIGNED BY MEAS WILL MAKE SUCH FOUNDATION AND SUPERSTRUCTURE SAFE IN ALL RESPECT INCLUDING THE CONSIDERATION OF BEARING CAPACITY AND SETTLEMENT OF SOIL ETC.

SIGNATURE OF ARCHITECT
MALAY KUMAR GHOSH
REG. NO. CA/92/14854
35A, Dr. SARAT BANERJEE ROAD, KOLKATA-700 029
KMC ENLISTMENT NO.180(A)

SIGNATURE OF OWNER
WE DO HEREBY CERTIFY THAT THE FOUNDATION AND SUPERSTRUCTURE OF THE BUILDING PROPOSED FOR CONSTRUCTION AT MUNICIPAL HOLDING NO.31, KANAILAL GOSWAMI SARANI, UNDER CIRCLE NO. 'F' OF THE SERAMPORE MUNICIPALITY COMPRISED IN L.R. DAG NOS. 2588, 2589, 2597, 2598, 2603, 2604, 2605, 2607, 2608, 2609, 2610, 2611, 2612, 2614, 2615, 2616, 2617, 2618, 2619, 2620, 2621, 2622, 2623, 2624, 2625, 2626, 2627, 2628, 2629, 2631, 2642, MOUZA: MAHESH, P.S. SERAMPORE, J.L.: 15, L.R. KHATIAN NO. 11337, P.O. SERAMPORE, PIN: 712201, DISTRICT HOOGHLY, WEST BENGAL HAVE BEEN SO DESIGNED BY MEAS WILL MAKE SUCH FOUNDATION AND SUPERSTRUCTURE SAFE IN ALL RESPECT INCLUDING THE CONSIDERATION OF BEARING CAPACITY AND SETTLEMENT OF SOIL ETC.

SIGNATURE OF STRUCTURAL ENGINEER **BIBEK BIKASH MULLICK**
B.S.E. - 1/75
KOLKATA MUNICIPAL CORPORATION

SIGNATURE OF GEOTECHNICAL ENGINEER
GEOTEST ENGINEERS PVT.LTD.
ALOK ROY
GTE-1/71
6A, MILON PARK, GARIA, KOLKATA-700084.

SIGNATURE OF CONSTITUTED ATTORNEY
PYRAMID ENCLAVE (P) LTD.

SIGNATURE OF STRUCTURAL REVIEWER
ALOK ROY
Engrg. No. CA/92/14854
Kolkata Municipal Corporation
Office, No. G-10/11
6A, Milon Park
Kolkata-700 084

Petition No. 751 of 2018-19
Permission for the new construction as
proposed in the plan is granted.
Vide of the Resolution No. 28-9 of 16/01/18
B.O.C. Meeting Dt. 28-9-18
Date: 16/01/18

Serampore Municipality
1. This plan is valid for three years and may be
renewed for the further two years on
payment of necessary charges with production
of original plan showing with prescribed form.
2. Within one month after the completion of new
construction or a suitable portion thereof, the
owner must be informed this to the Municipality.
Authority for interim assessment on a prescribed
form.

The plan has been drawn as per
WOMB Rules 2007 & may be
approved

Gundamit Chakrabarti
Urban Infrastructure Expert
Serampore Municipality

Niraj Kumar Bandyopadhyay
Technical Advisor
Retd. Chief MED
Serampore Municipality