



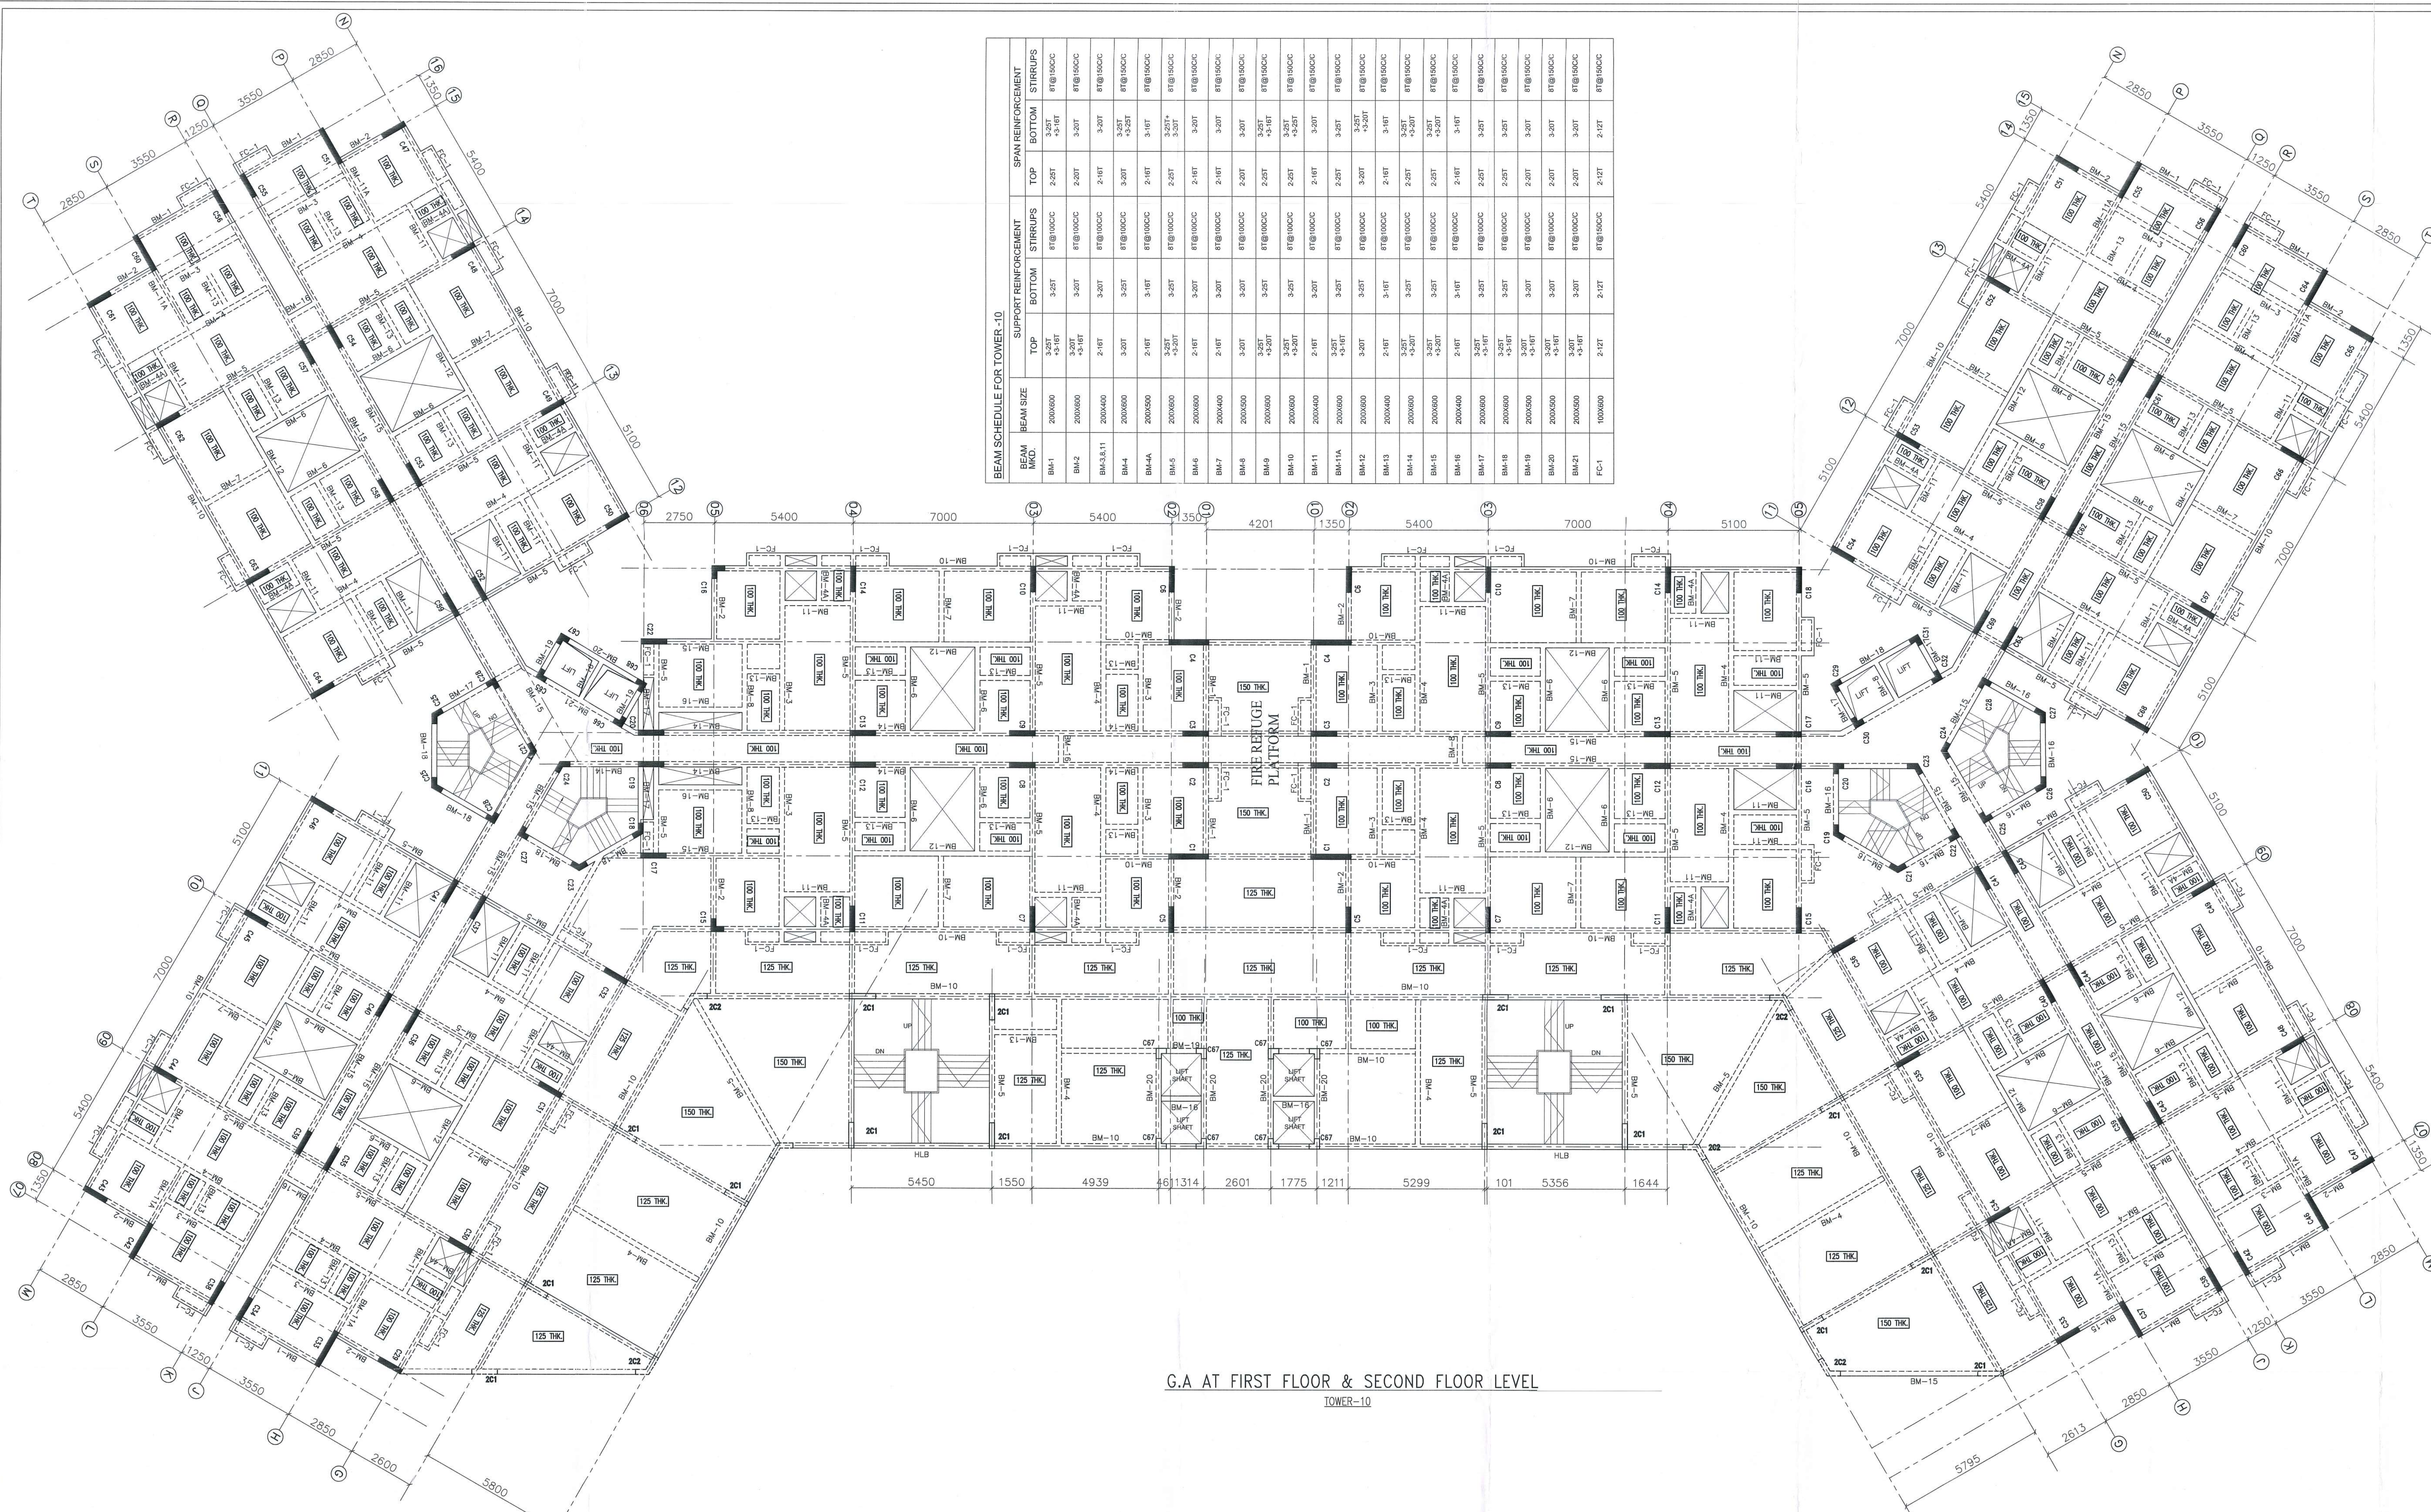

BEAM SCHEDULE FOR TOWER-10			
BEAM NO.	SPAN	SUPPORT REINFORCEMENT	
		TOP	BOTTOM
NO.	M.M.	STRIPS	
		TOP	BOTTOM
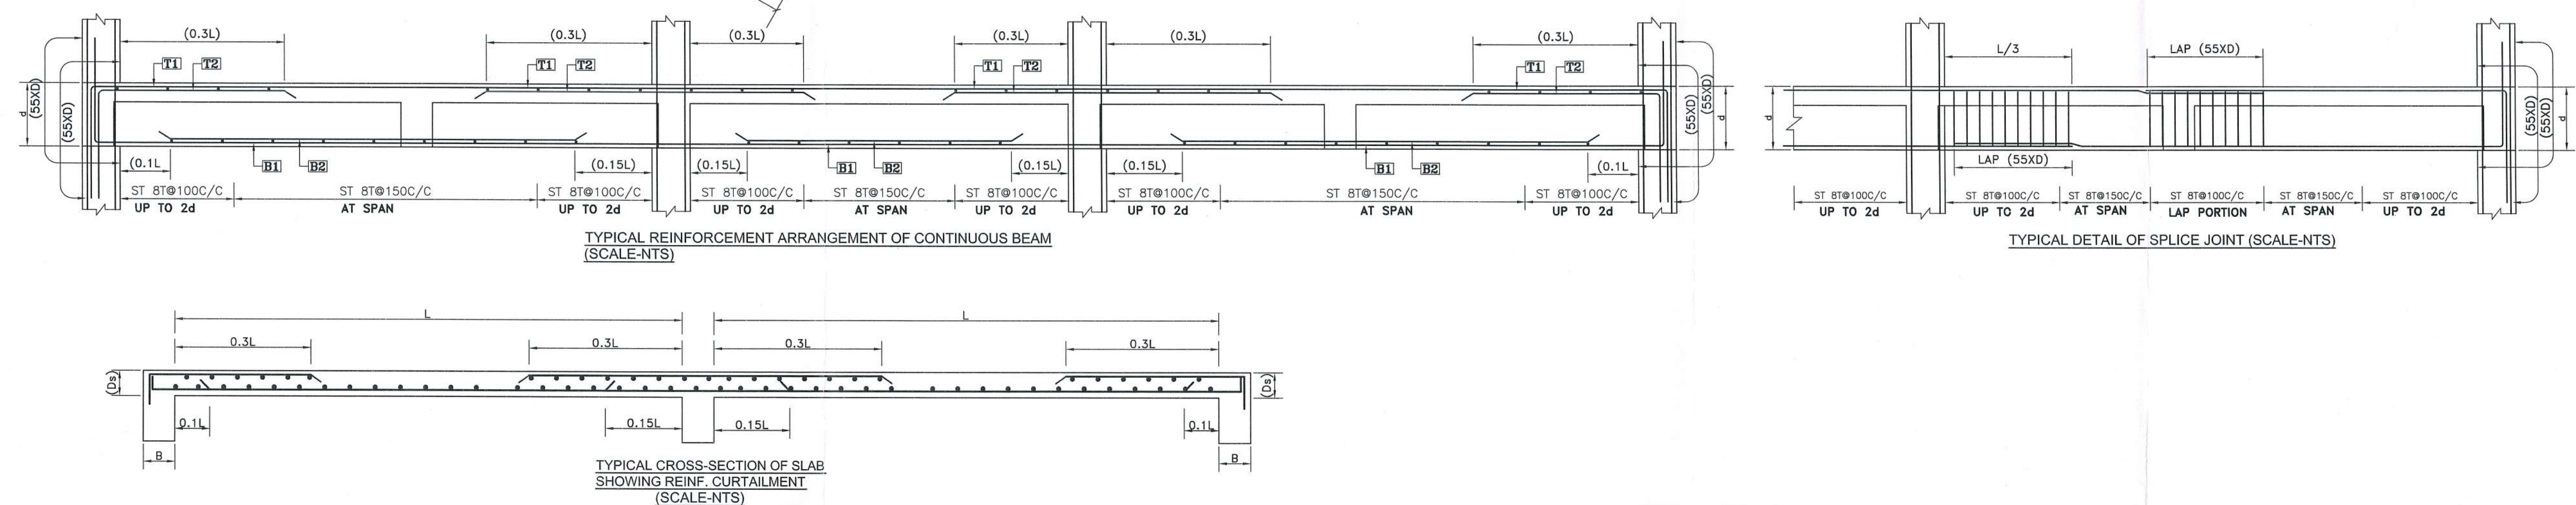

SLAB SCHEDULE			
SLAB NO.	THK.	SHORT SPAN	
		SUPPORT TOP	MID SPAN BOTTOM
150	100	8% 0150C/C	10% 0200C/C
125	80	8% 0150C/C	8% 0150C/C

PROJECT
PROPOSED G+12 STOREY AFFORDABLE HOUSING UNDER PRADHAN MANTRI AWAS YOJANA AT MUNICIPAL HOLDING NO. 31, KANAILAL GOSWAMI SARANI, UNDER CIRCLE NO. 'F', OF THE SERAMPORE MUNICIPALITY COMPRISED IN L.R. DAG NOS. 2588, 2589, 2597, 2598, 2603, 2604, 2605, 2607, 2608, 2609, 2610, 2611, 2612, 2614, 2615, 2616, 2617, 2618, 2619, 2620, 2621, 2622, 2623, 2624, 2625, 2626, 2627, 2628, 2629, 2631, 2642, MOUZA: MAHESH, P.S. SERAMPORE, J.L.: 15, L.R. KHATIAN NO. 11337, P.O. SERAMPORE, PIN: 712201, DISTRICT HOOGHLY, WEST BENGAL.

TITLE
GA. OF FIRST FLOOR & SECOND FLOOR, BEAM & SLAB SCHEDULE (TOWER-10)

- 1. ALL DIMENSIONS ARE IN MM EXCEPT NOTED.
- 2. GRADE OF CONCRETE M40/M30
- 3. GRADE OF STEEL Fe500

EDEN INFRACON PRIVATE LIMITED
Kumar Sengupta
Director
CONSTITUTED ATTORNEY
OF
PYRAMID ENCLAVE (P) LTD.

SIGNATURE OF OWNER
WE DO HEREBY CERTIFY THAT THE FOUNDATION AND SUPERSTRUCTURE OF THE BUILDING PROPOSED FOR CONSTRUCTION AT MUNICIPAL HOLDING NO. 31, KANAILAL GOSWAMI SARANI, UNDER CIRCLE NO. 'F', OF THE SERAMPORE MUNICIPALITY COMPRISED IN L.R. DAG NOS. 2588, 2589, 2597, 2598, 2603, 2604, 2605, 2607, 2608, 2609, 2610, 2611, 2612, 2614, 2615, 2616, 2617, 2618, 2619, 2620, 2621, 2622, 2623, 2624, 2625, 2626, 2627, 2628, 2629, 2631, 2642, MOUZA: MAHESH, P.S. SERAMPORE J.L.: 15, L.R. KHATIAN NO. 11337, P.O. SERAMPORE, PIN: 712201, DISTRICT HOOGHLY, WEST BENGAL HAVE BEEN SO DESIGNED BY ME/US THAT THE FOUNDATION AND SUPERSTRUCTURE SAFE IN ALL RESPECT INCLUDING THE CONSIDERATION OF BEARING CAPACITY AND SETTLEMENT OF SOIL ETC.

MALAY KUMAR GHOSH
Regn. No. CA/92/14854
35A, Dr. Sarat Banerjee Road
Kolkata - 700 029

SIGNATURE OF ARCHITECT
MALAY KUMAR GHOSH
REGN. NO. CA/92/14854
35A, Dr. SARAT BANERJEE
ROAD, KOLKATA-700 029
KMC ENLISTMENT NO.180(A)

BIBIK BIKASH MULLICK
S.B.R. 1/77
KOLKATA MUNICIPALITY, DISTRICT HOOGHLY
SIGNATURE OF STRUCTURAL ENGINEER
BIBIK BIKASH MULLICK
S.B. OF STRUCTURAL REVIEWER
KOUSHIK SENGUPTA
S.B. (CIVIL, M.E. STRUCTURE)
SSE - 1/76 (K.M.C.)

ALOK ROY
Engineered Geotechnical Engineer
Kolkata Municipal Corporation
Class-I, No. G-1/1/11
6A, Mitra Park
Kolkata-700 084

SIGNATURE OF GEOTECHNICAL ENGINEER
GEOTEST ENGINEERS PVT.LTD.
ALOK ROY
GTE - 1/11
6A, MILON PARK, GARIA, KOLKATA-700084,

DESIGNED-BBM REF.
CHECKED-BBM SCALE : 1:100,1:25
DEALT - P.P DATE : 23.08.2018
DRG. NO-PMC/MUN/ST/SERAMPORE/05

STRUCTURAL CONSULTANT
P M CONSULTANT
35A, DR. SARAT BANERJEE ROAD, KOL-29
PHONE- 9830461784,
e-mail- bibikbm@rediffmail.co

ESPACE
35-A, DR. SARAT BANERJEE ROAD, KOLKATA-700029
TeleFax : 91-33-2465-4130 / 4159
e-mail : espace@vsnl.net
WEBSITE : www.espaceindia.com

S-05

Petition No. 754 of 2018-19
Permission for the new construction as
proposed and shown in the plan is granted
Vide SI No. 80658 and corresponding
BADC/ Revision No. 28.9 of 2018
Dated: 16/06/18

Serampore Municipality

1. This plan is valid for three years and may
be revalidated for the further two years on
payment of necessary charges with production
of original plan showing with permission from.
2. Within one month of the completion of new
construction or a modification thereof, the
owner must be informed this to the Municipal
Authority for interim assessment on a prescribed
form.

The plan has been shown as per
WOMB Rules 2007 & may be
approved

Chandraya Chakraborty
Urban Infrastructure Expert
Serampore Municipality

Nirontan Royce
Technical Advisor
Field Chief MED
Serampore Municipality