




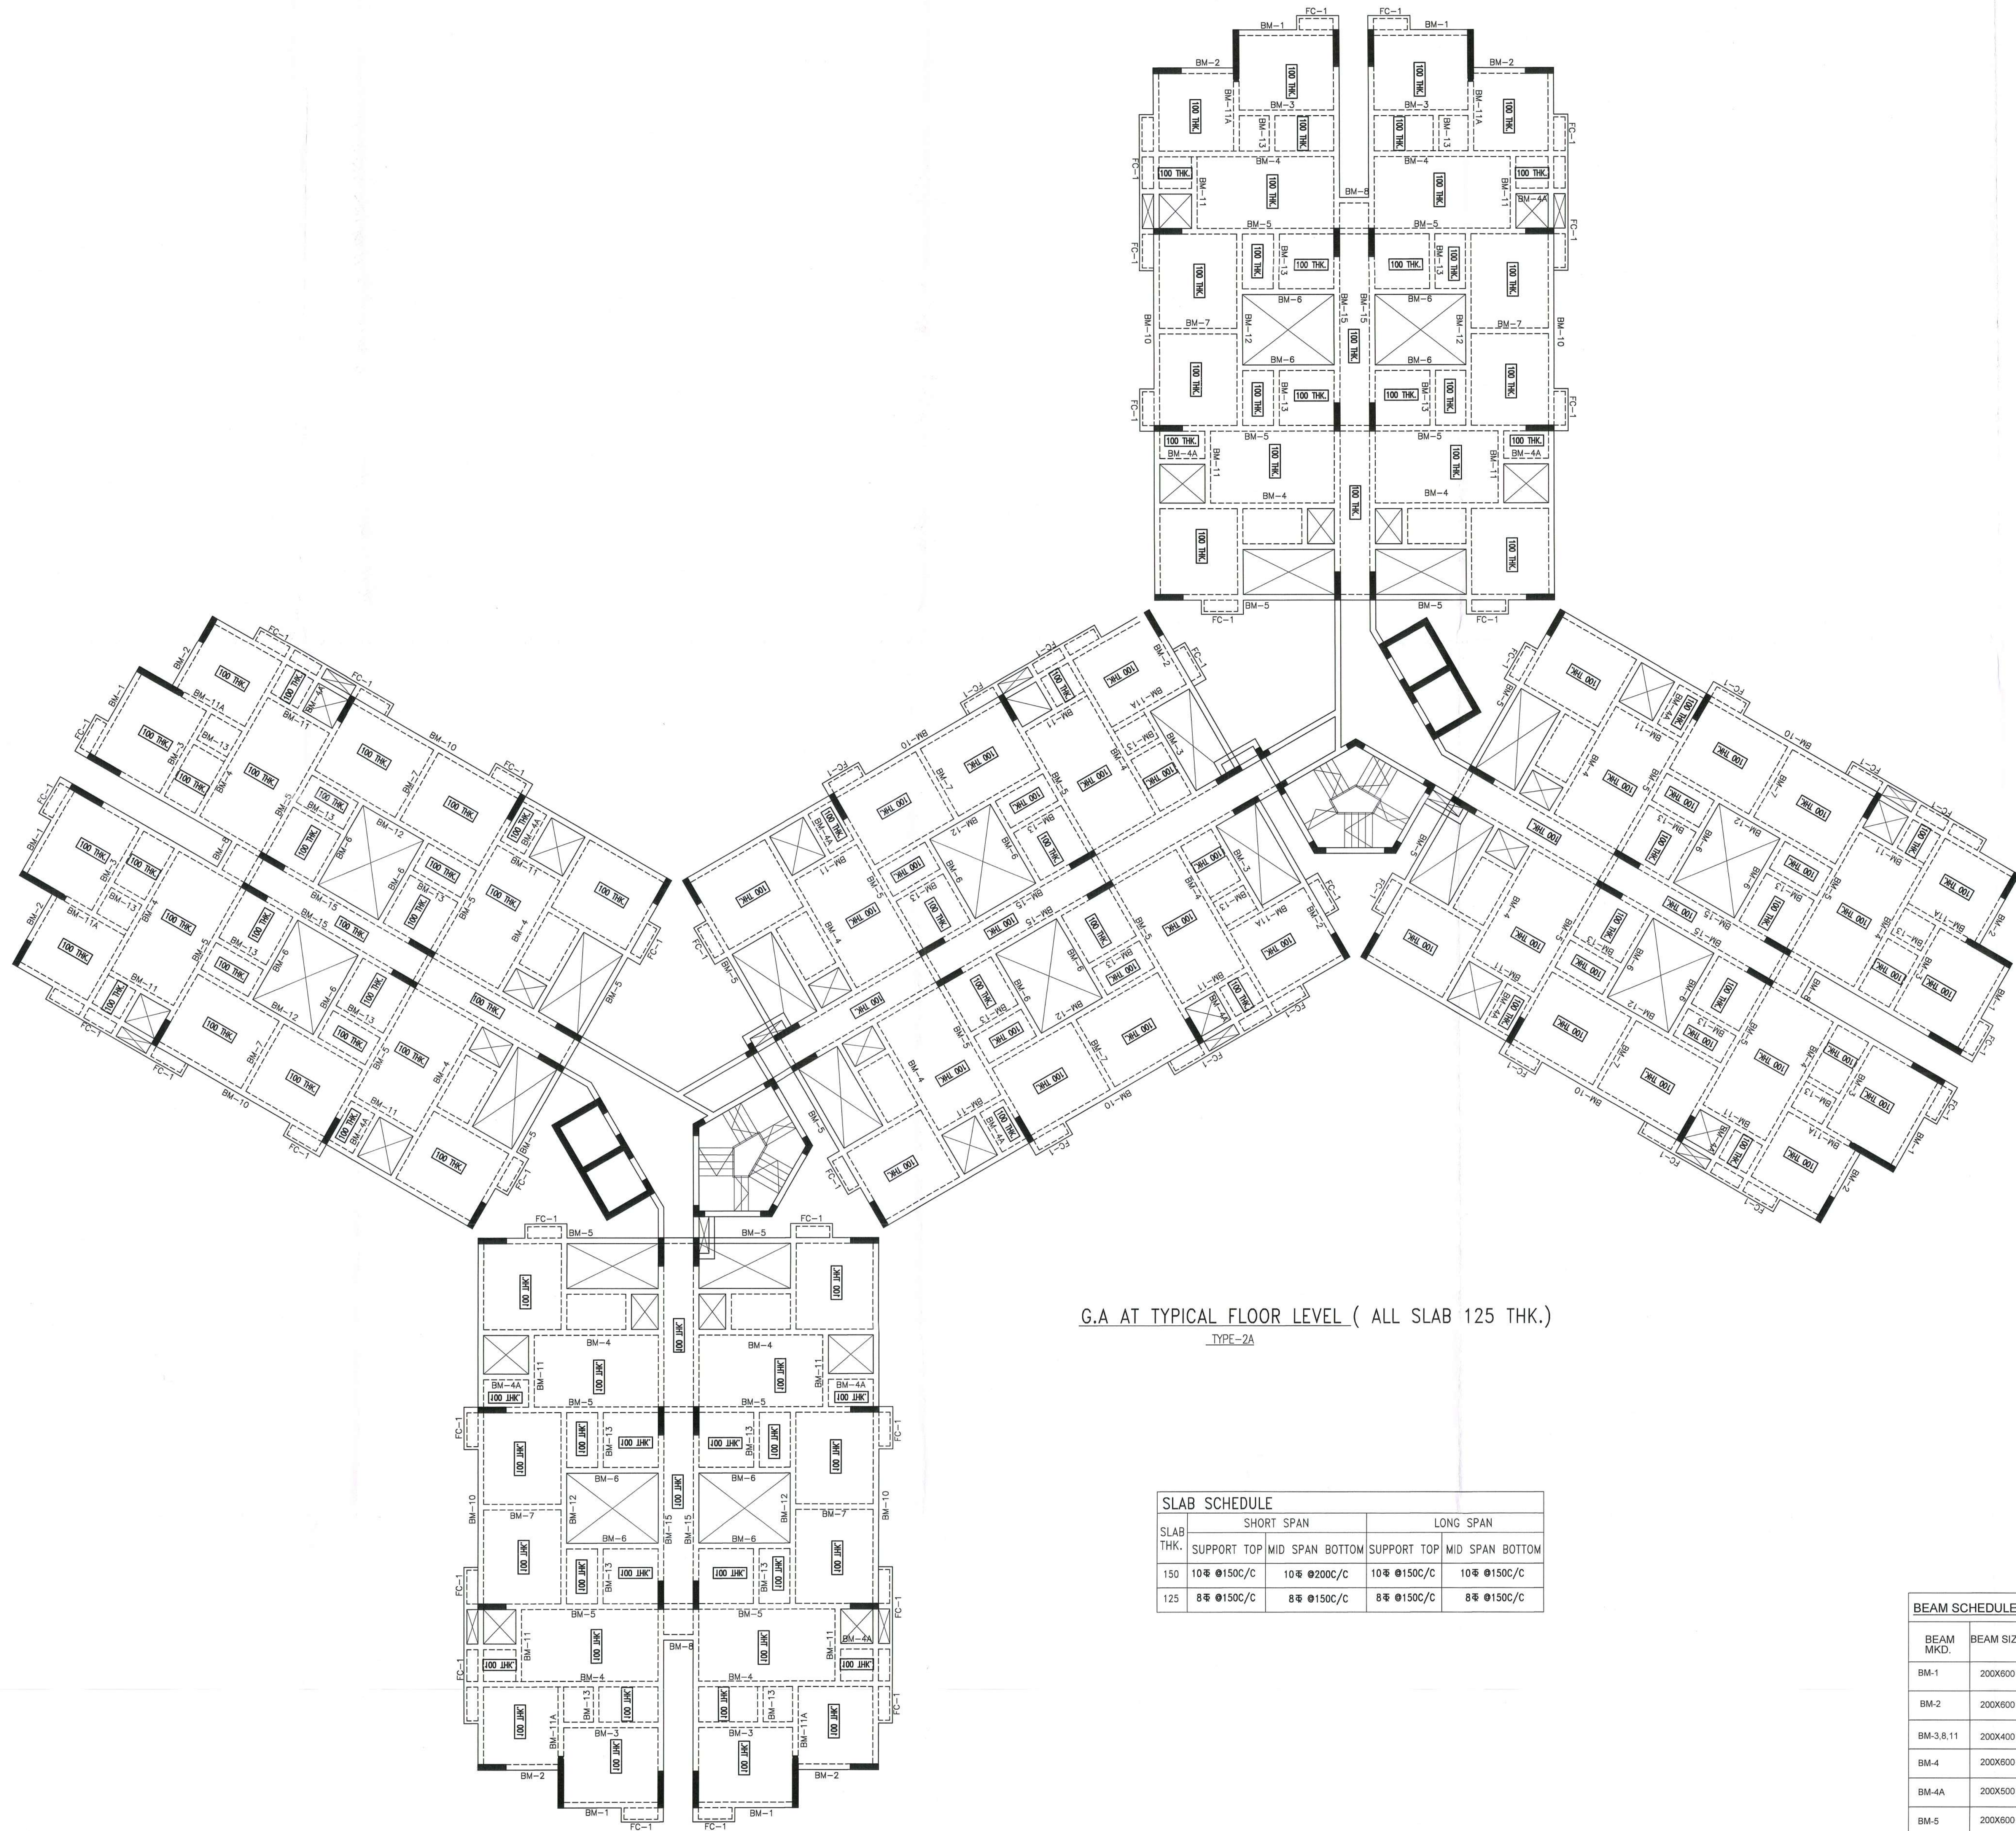


G.A. AT TYPICAL FLOOR LEVEL (ALL SLAB 125 THK.)

TYPE-2A

SLAB SCHEDULE	
SLAB THK.	SHORT SPAN
	SUPPORT TOP MID SPAN BOTTOM
150	10# Ø150C/C 10# Ø200C/C 10# Ø150C/C 10# Ø150C/C
125	8# Ø150C/C 8# Ø150C/C 8# Ø150C/C 8# Ø150C/C

BEAM SCHEDULE FOR TYPE-9						
BEAM MKD.	BEAM SIZE	SUPPORT REINFORCEMENT			SPAN REINFORCEMENT	
		TOP	BOTTOM	STIRRUPS	TOP	BOTTOM
BM-1	200X600	3-25T +3-16T	3-25T	8T@100C/C	3-25T +3-16T	8T@150C/C
BM-2	200X600	3-25T +3-16T	3-20T	8T@100C/C	3-20T	8T@150C/C
BM-3,B,11	200X400	2-16T	3-20T	8T@100C/C	2-16T	3-20T
BM-4	200X600	3-20T	3-25T	8T@100C/C	3-25T +3-20T	8T@150C/C
BM-4A	200X500	2-16T	3-16T	8T@100C/C	2-16T	3-16T
BM-5	200X600	3-25T +3-20T	3-25T	8T@100C/C	3-25T +3-20T	8T@150C/C
BM-6	200X600	2-16T	3-20T	8T@100C/C	2-16T	3-20T
BM-7	200X400	2-16T	3-20T	8T@100C/C	2-16T	3-20T
BM-8	200X400	2-16T	3-16T	8T@100C/C	2-16T	3-16T
BM-10	200X600	3-25T +3-20T	3-25T	8T@100C/C	3-25T +3-20T	8T@150C/C
BM-11	200X400	2-16T	3-20T	8T@100C/C	2-16T	3-20T
BM-11A	200X600	3-25T +3-16T	3-25T	8T@100C/C	3-25T +3-20T	8T@150C/C
BM-12	200X600	3-20T	3-25T	8T@100C/C	3-25T +3-20T	8T@150C/C
BM-13	200X400	2-16T	3-16T	8T@100C/C	2-16T	3-16T
BM-15	200X600	3-25T +3-20T	3-25T	8T@100C/C	3-25T +3-20T	8T@150C/C
BM-16	200X600	3-25T +3-20T	3-25T	8T@100C/C	3-25T +3-20T	8T@150C/C
BM-17	200X500	3-25T +3-20T	3-25T	8T@100C/C	3-25T +3-20T	8T@150C/C
BM-18	200X600	3-25T +3-16T	3-20T	8T@100C/C	3-20T	8T@150C/C
BM-19	200X500	3-20T	3-20T	8T@100C/C	3-20T	8T@150C/C
FC-1	100X800	2-12T	2-12T	8T@150C/C	2-12T	8T@150C/C

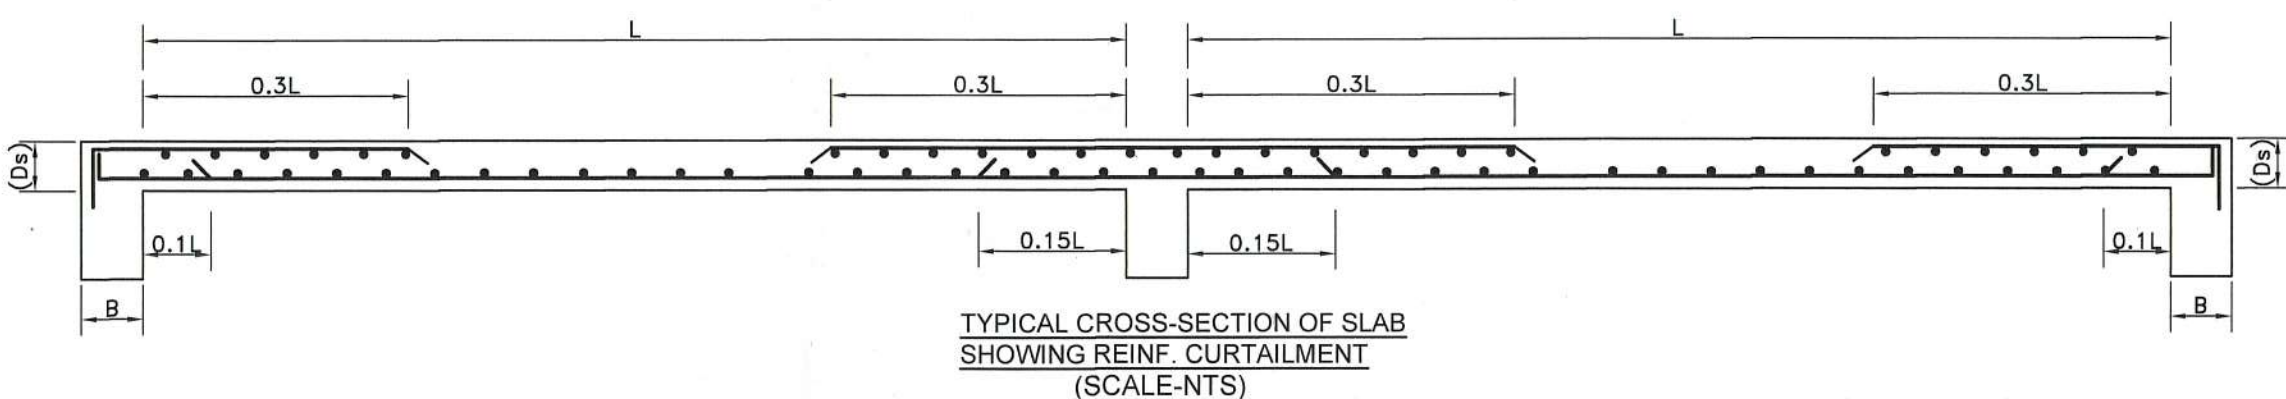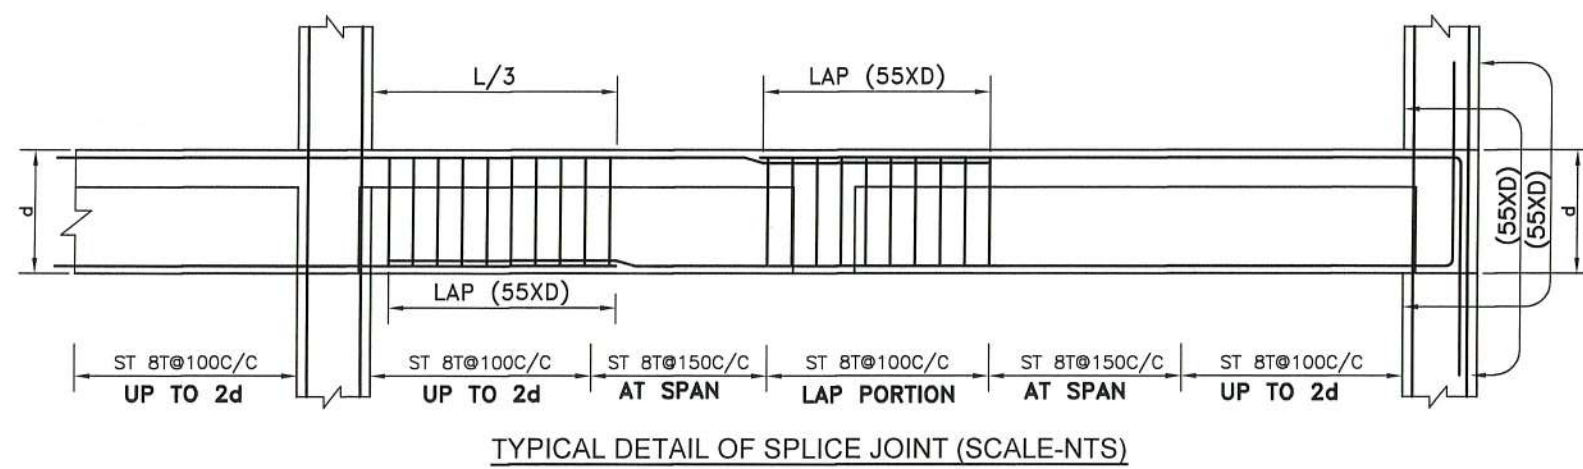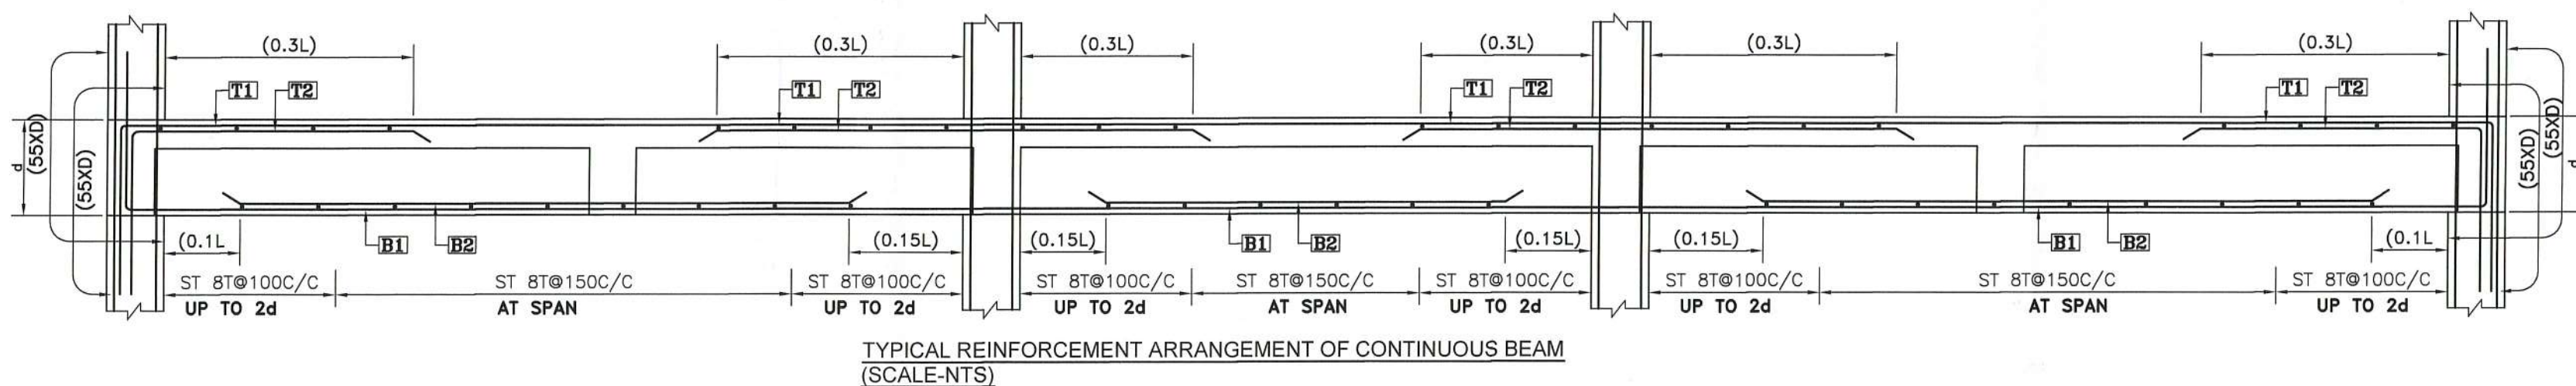

PROJECT
PROPOSED 4+12 STOREYED AFFORDABLE HOUSING UNDER PRADHAN MANTRI AWAS YOJANA AT MUNICIPAL HOLDING NO. 31, KANAILAL GOSWAMI SARANI, UNDER CIRCLE NO. 'F', OF THE SERAMPORE MUNICIPALITY COMPRISED IN L.R. DAG NOS. 2588, 2589, 2597, 2598, 2603, 2604, 2605, 2607, 2608, 2609, 2610, 2611, 2612, 2614, 2615, 2616, 2617, 2618, 2619, 2620, 2621, 2622, 2623, 2624, 2625, 2626, 2627, 2628, 2629, 2631, 2642, MOUZA: MAHESH, P.S. SERAMPORE, J.L.: 15, L.R. KHATIAN NO. 11337, P.O. SERAMPORE, PIN: 712201, DISTRICT HOOGHLY, WEST BENGAL.

TITLE
GA. OF TYPICAL FLOOR , FLOOR BEAM & SLAB SCHEDULE (TYPE-9)

1. ALL DIMENSIONS ARE IN MM EXCEPT NOTED.
2. GRADE OF CONCRETE M40/M30
3. GRADE OF STEEL Fe500

PRADHAN MANTRI AWAS YOJANA
Kannan Sengupta
PRADHAN

CONSTITUTED ATTORNEY
OF
PYRAMID ENCLAVE (P) LTD.

SIGNATURE OF OWNER

WE DO HEREBY CERTIFY THAT THE FOUNDATION AND SUPERSTRUCTURE OF THE BUILDING PROPOSED FOR CONSTRUCTION AT MUNICIPAL HOLDING NO.31,K.L.GOSWAMI SARANI, UNDER CIRCLE NO. 'F', OF THE SERAMPORE MUNICIPALITY COMPRISED IN L.R. DAG NOS. 2581, 2582, 2583, MOUZA: MAHESH, P.S. SERAMPORE, J.L.: 15, L.R. KHATIAN NO. 11337, P.O. SERAMPORE, PIN: 712201, DISTRICT HOOGHLY, WEST BENGAL HAVE BEEN SO DESIGNED BY ME/US WILL MAKE SUCH FOUNDATION AND SUPERSTRUCTURE SAFE IN ALL RESPECT INCLUDING THE CONSIDERATION OF BEARING CAPACITY AND SETTLEMENT OF SOIL ETC.

MALAY KUMAR GHOSH
Regn. No. GA/02/14854
35A, Dr. Sarat Banerjee Road
Kolkata - 700 029

SIGNATURE OF ARCHITECT

MALAY KUMAR GHOSH
REGN. NO. GA/02/14854
35A, DR. SARAT BANERJEE
ROAD, KOLKATA-700 029
KMC ENLISTMENT NO.180(A)

BIBIK BIKASH MULLICK
E.S.R. - 1/76

SIGNATURE OF STRUCTURAL ENGINEER
REVIEWER
BIBIK BIKASH MULLICK

KOUSHIK SENGUPTA
E.S.R. - 1/76
SIGNATURE OF STRUCTURAL
ENGINEER
REVIEWER
KOUSHIK SENGUPTA

ALOK ROY
Engineer (Civil) Technical Engineer
Kolkata Municipal Corporation
Class-I, No.-G.7/1/11
6A, Milon Park
Kolkata-700 084

SIGNATURE OF GEOTECHNICAL ENGINEER
GEOTECH ENGINEERS PVT.LTD.
ALOK ROY
CITE-1/111
6A, MILON PARK,GARIA,KOLKATA-700084,

DESIGNED-BBM REF.
CHECKED-BBM SCALE : 1:100,1:25
DEALT - P.P DATE : 08.03.2019
DRG. NO-PMC/MUN/ST/SERAMPORE/11

STRUCTURAL CONSULTANT
P M CONSULTANT
35A, DR. SARAT BANERJEE ROAD, KOL-29
PHONE- 9830461784,
e-mail- bibekbm@rediffmail.co

ESPACE
35-A, DR. SARAT BANERJEE ROAD, KOLKATA-700029
TeleFax : 91-33-2465-4130 / 4159
e-mail : espace@vsnl.net
WEBSITE : www.espaceindia.com

Petition No. 754 of 2018-19
Permission for the new construction as
proposed and shown in the plan is granted
Vide SI No. 80168 and corresponding
B.D.C. Meeting Dt. 28.09.2018
Dated 28/09/2018 Chairman

Serampore Municipality
1. This plan is valid for three years and may
be revalidatd for the further two years on
payment of necessary charges with production
of original plan allowing with prescribed from.
2. Within one month after the completion of new
construction or a suitable portion there of, the
owner must be informed this to the Municipal
Authority for Interim assessment on a prescribed
form.

Chandnit Chatterjee Urban Infrastructure Expert
Serampore Municipality
Nisranjan Ray Technical Advisor & Consulting
Engineer
Retd. Chief Engineer M.E.D.
Serampore Municipality

(ST-3) (N)

TYPICAL FL,
SLAB SCHEDULE
Type-9