
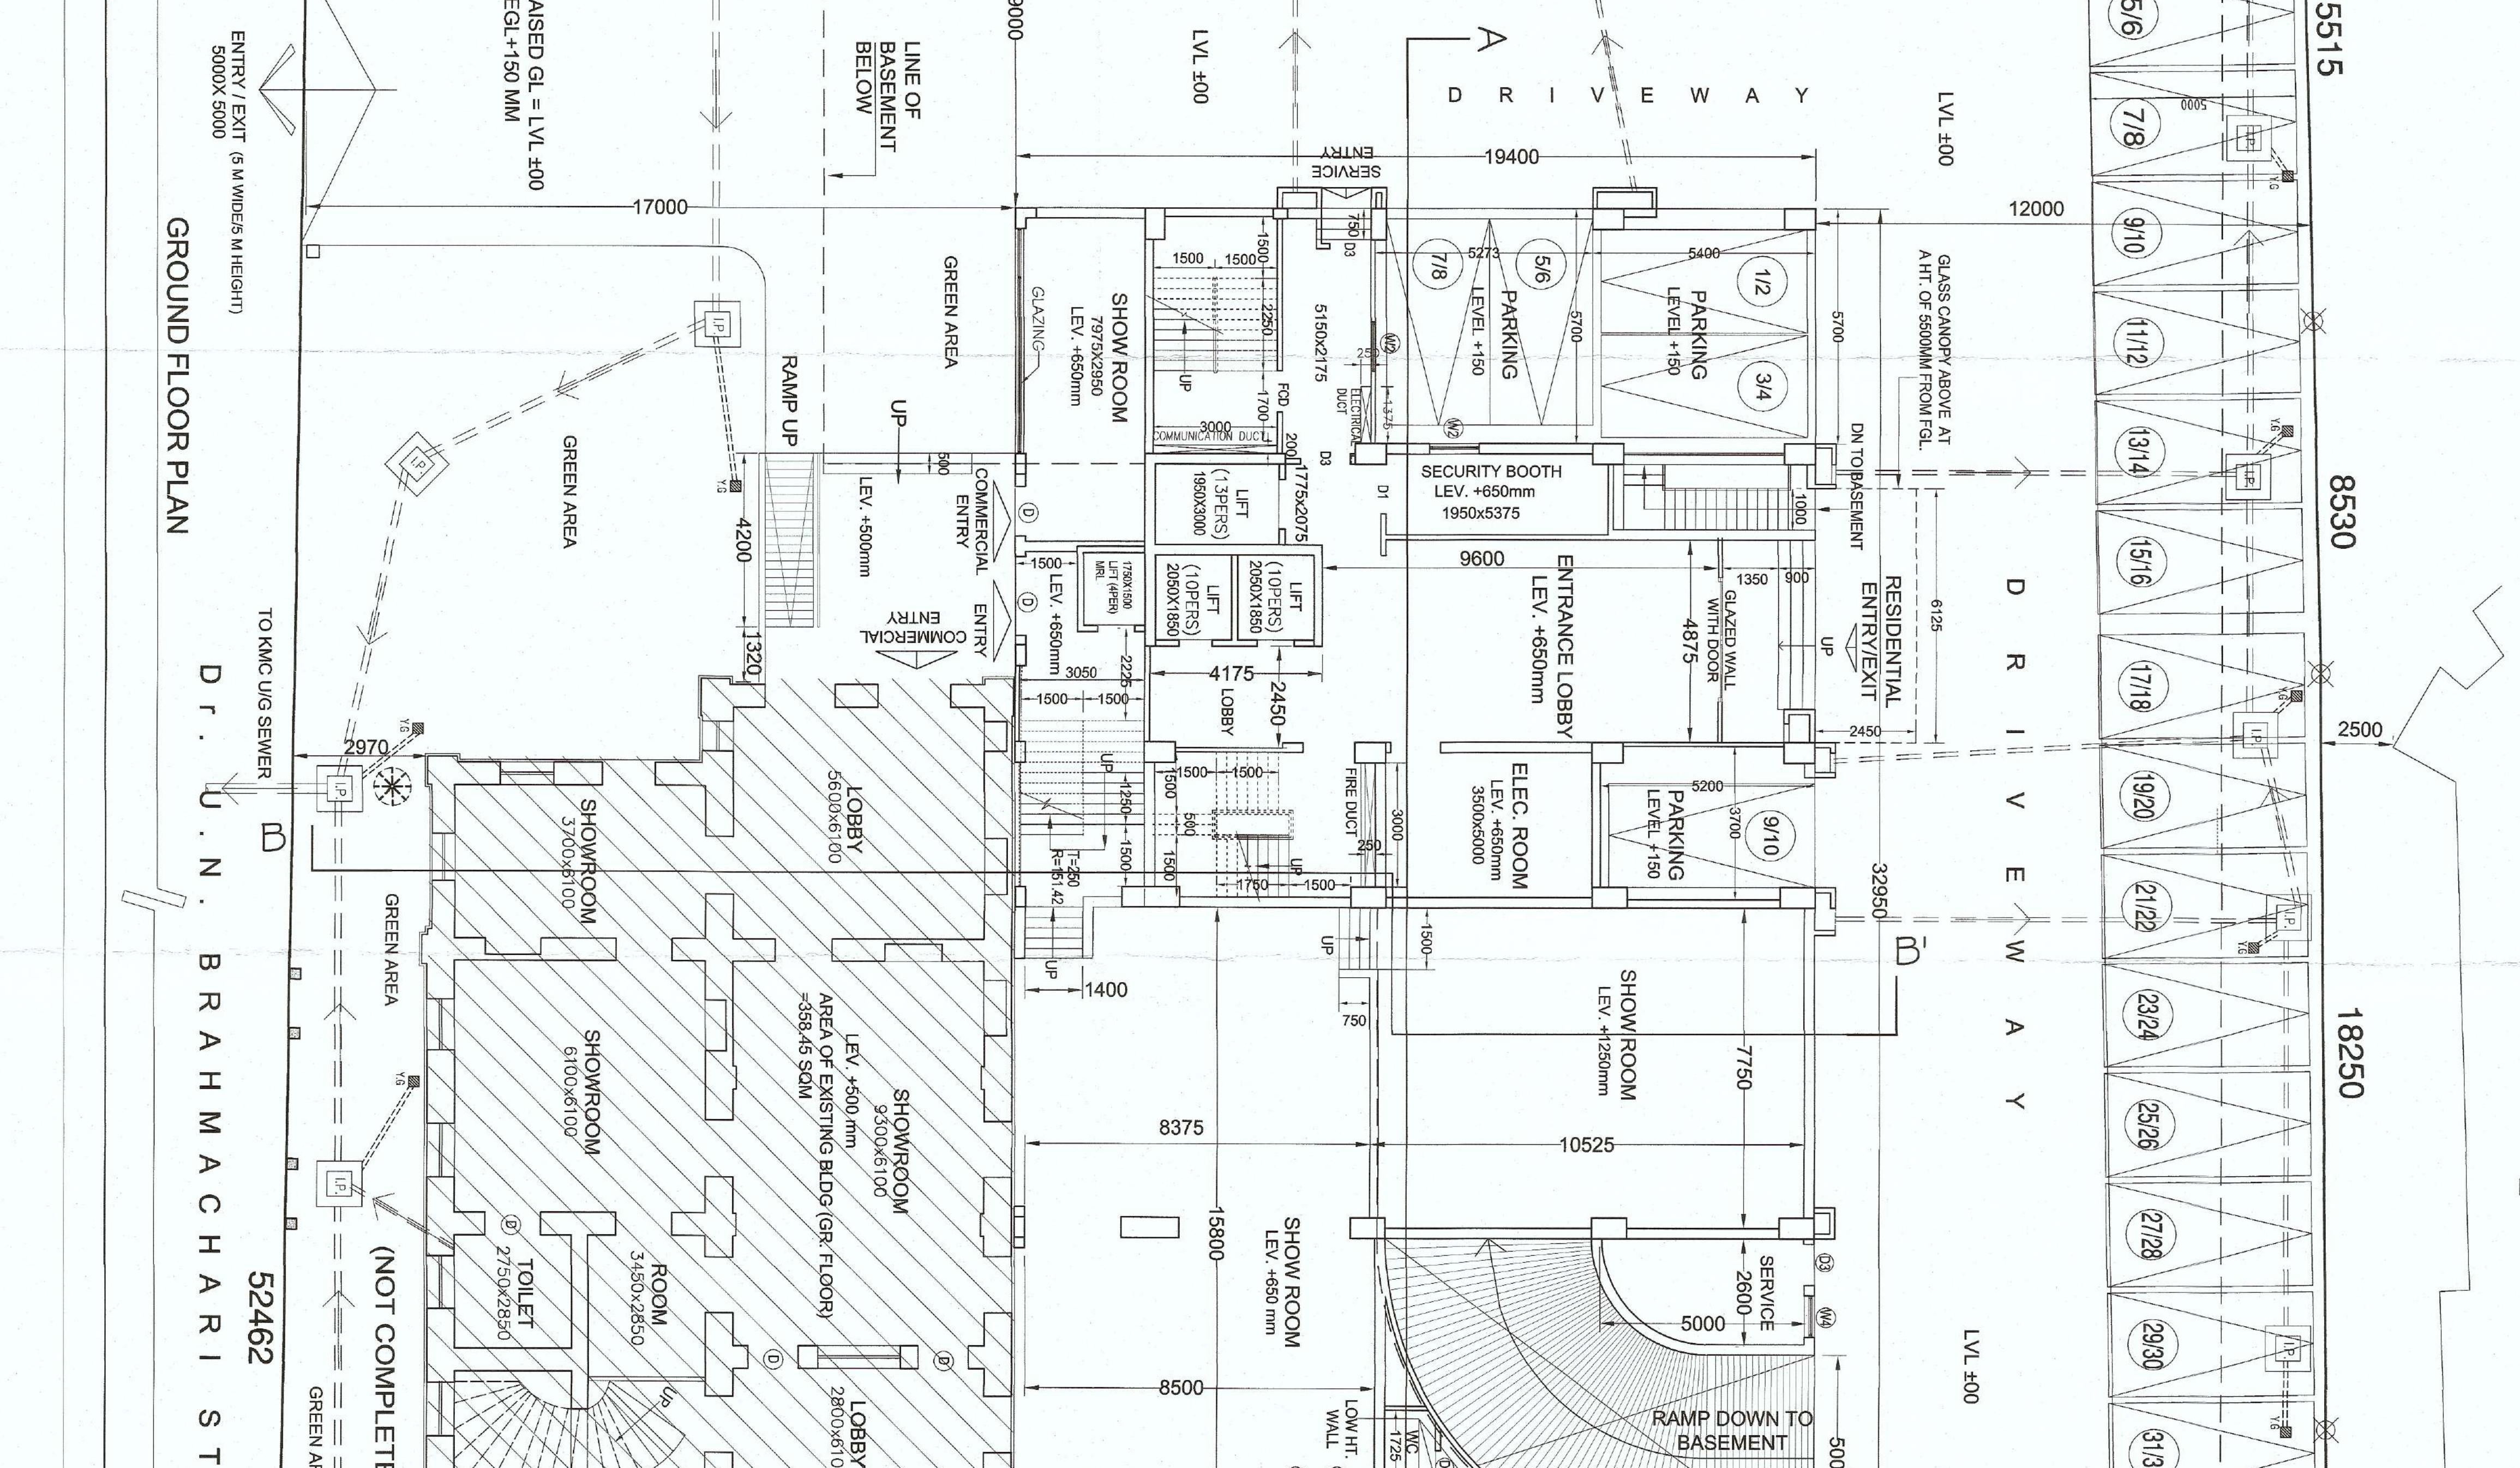
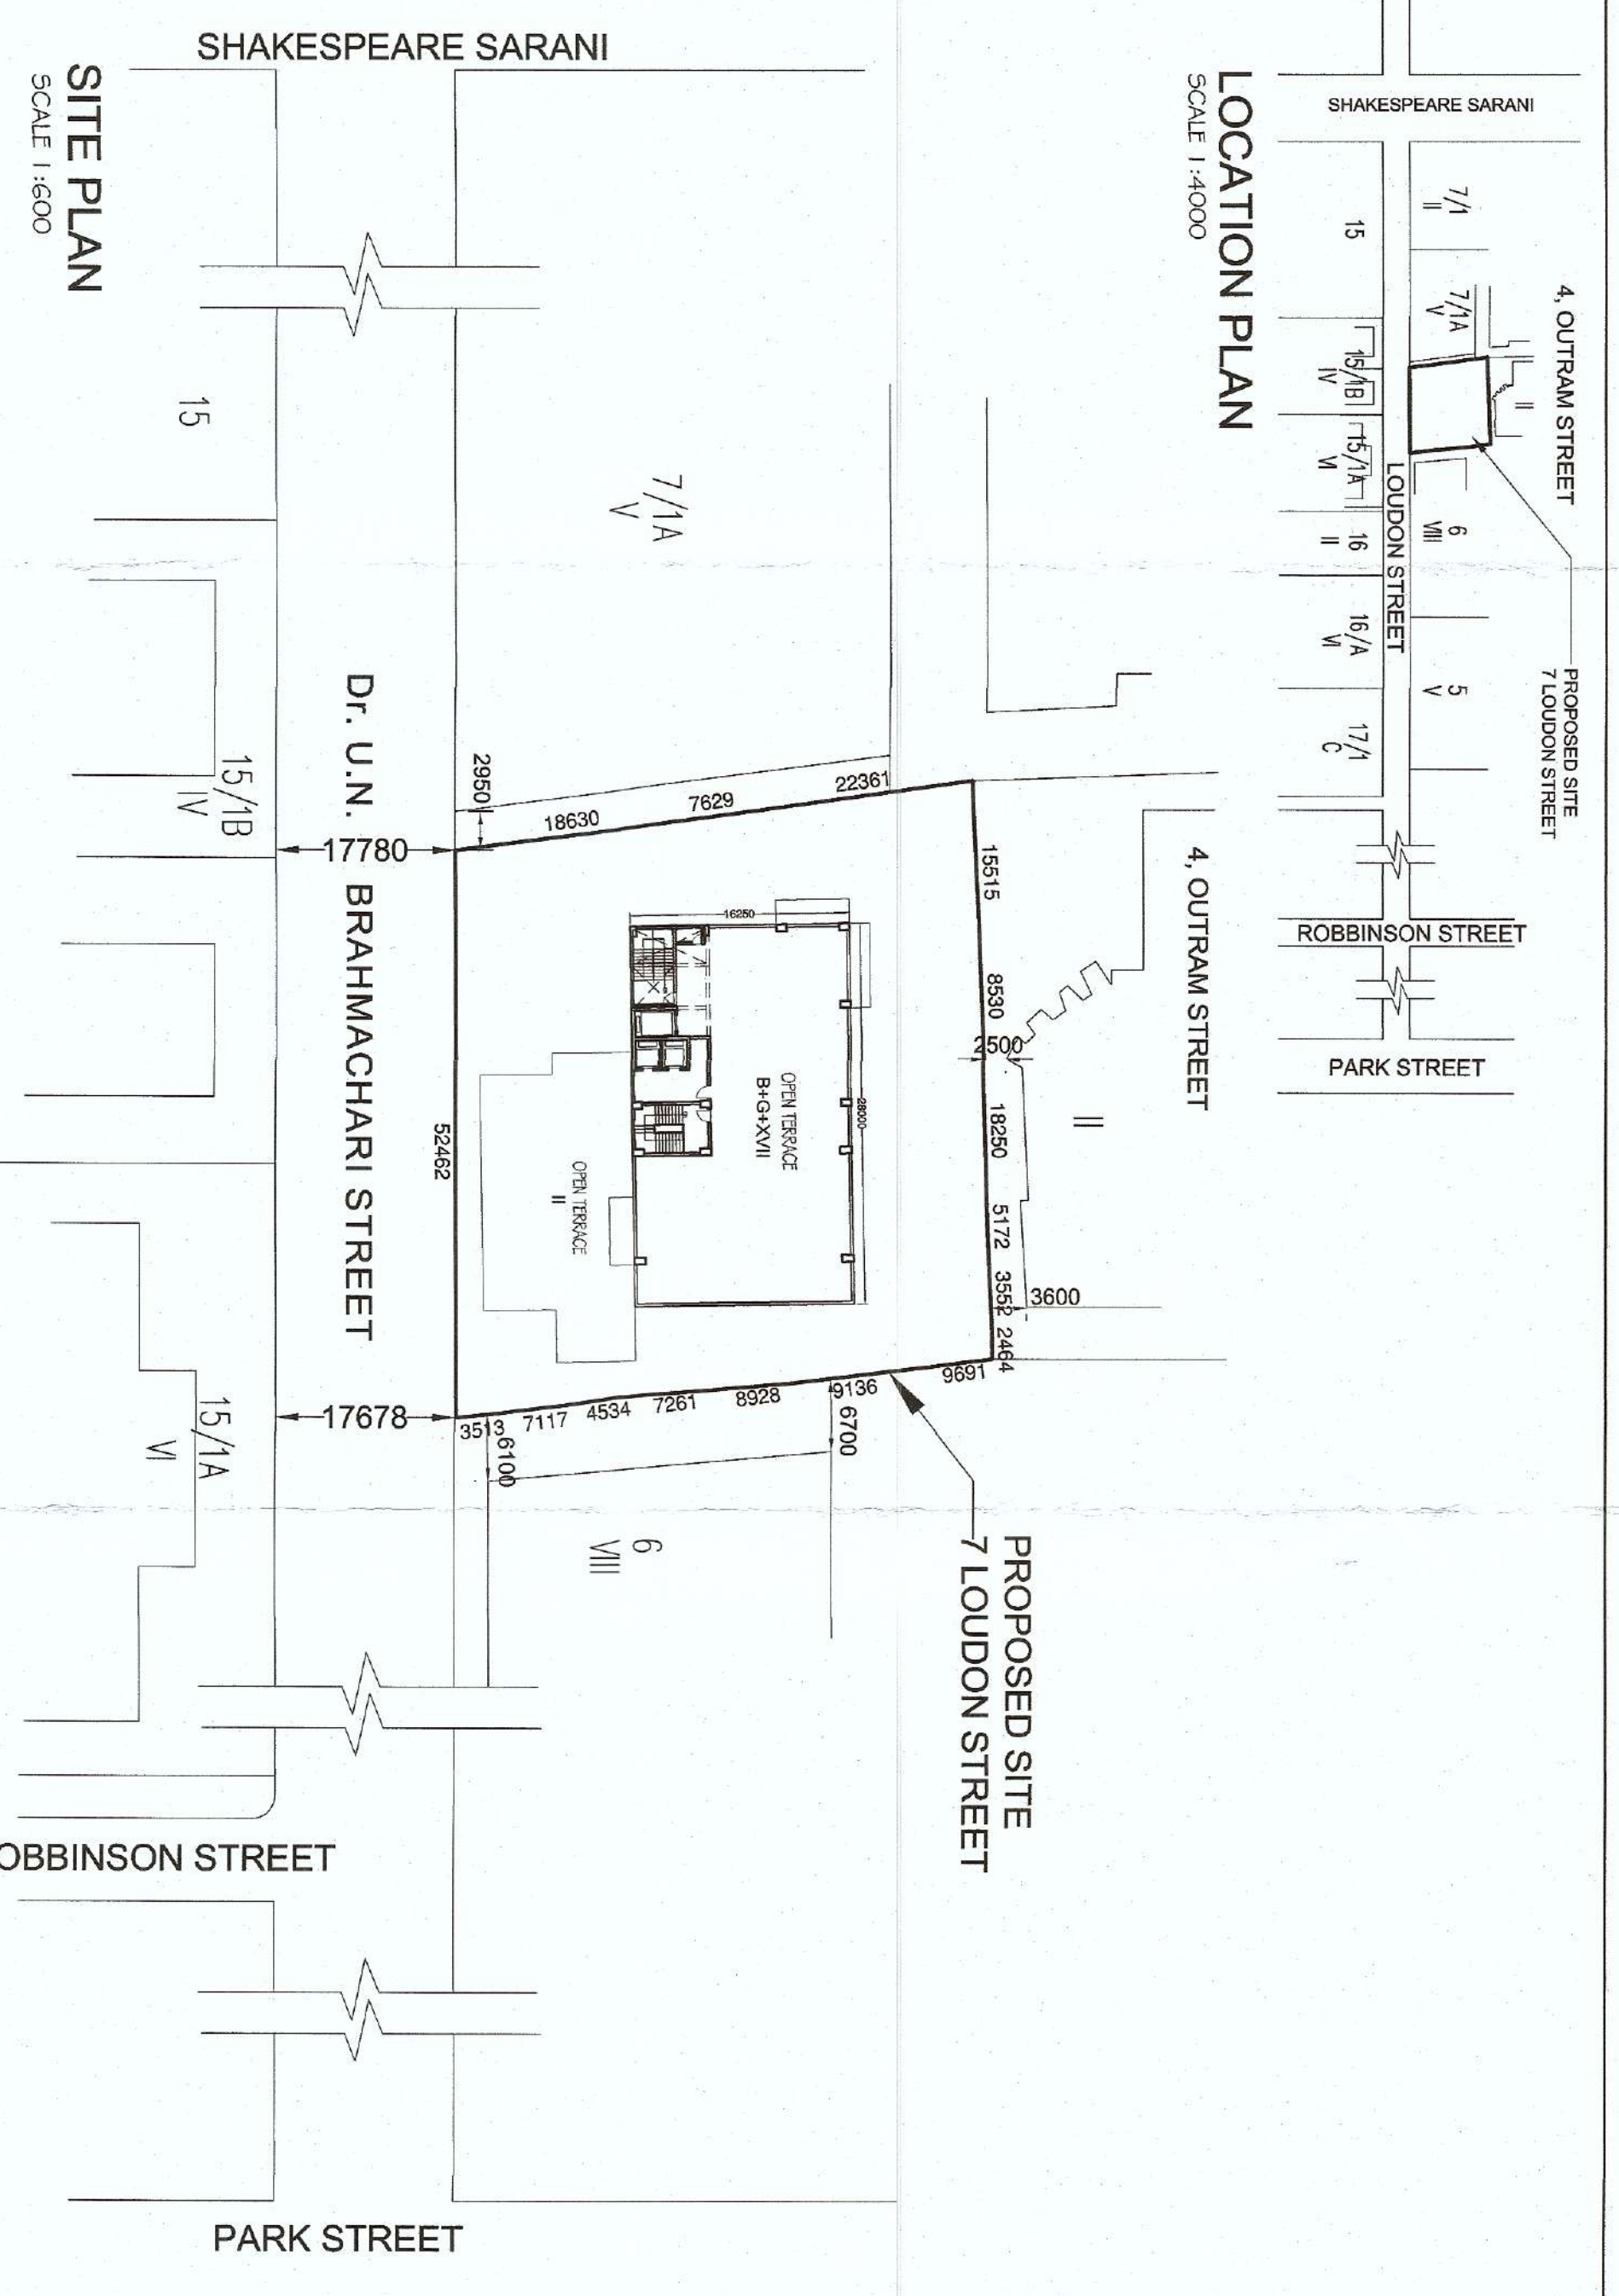
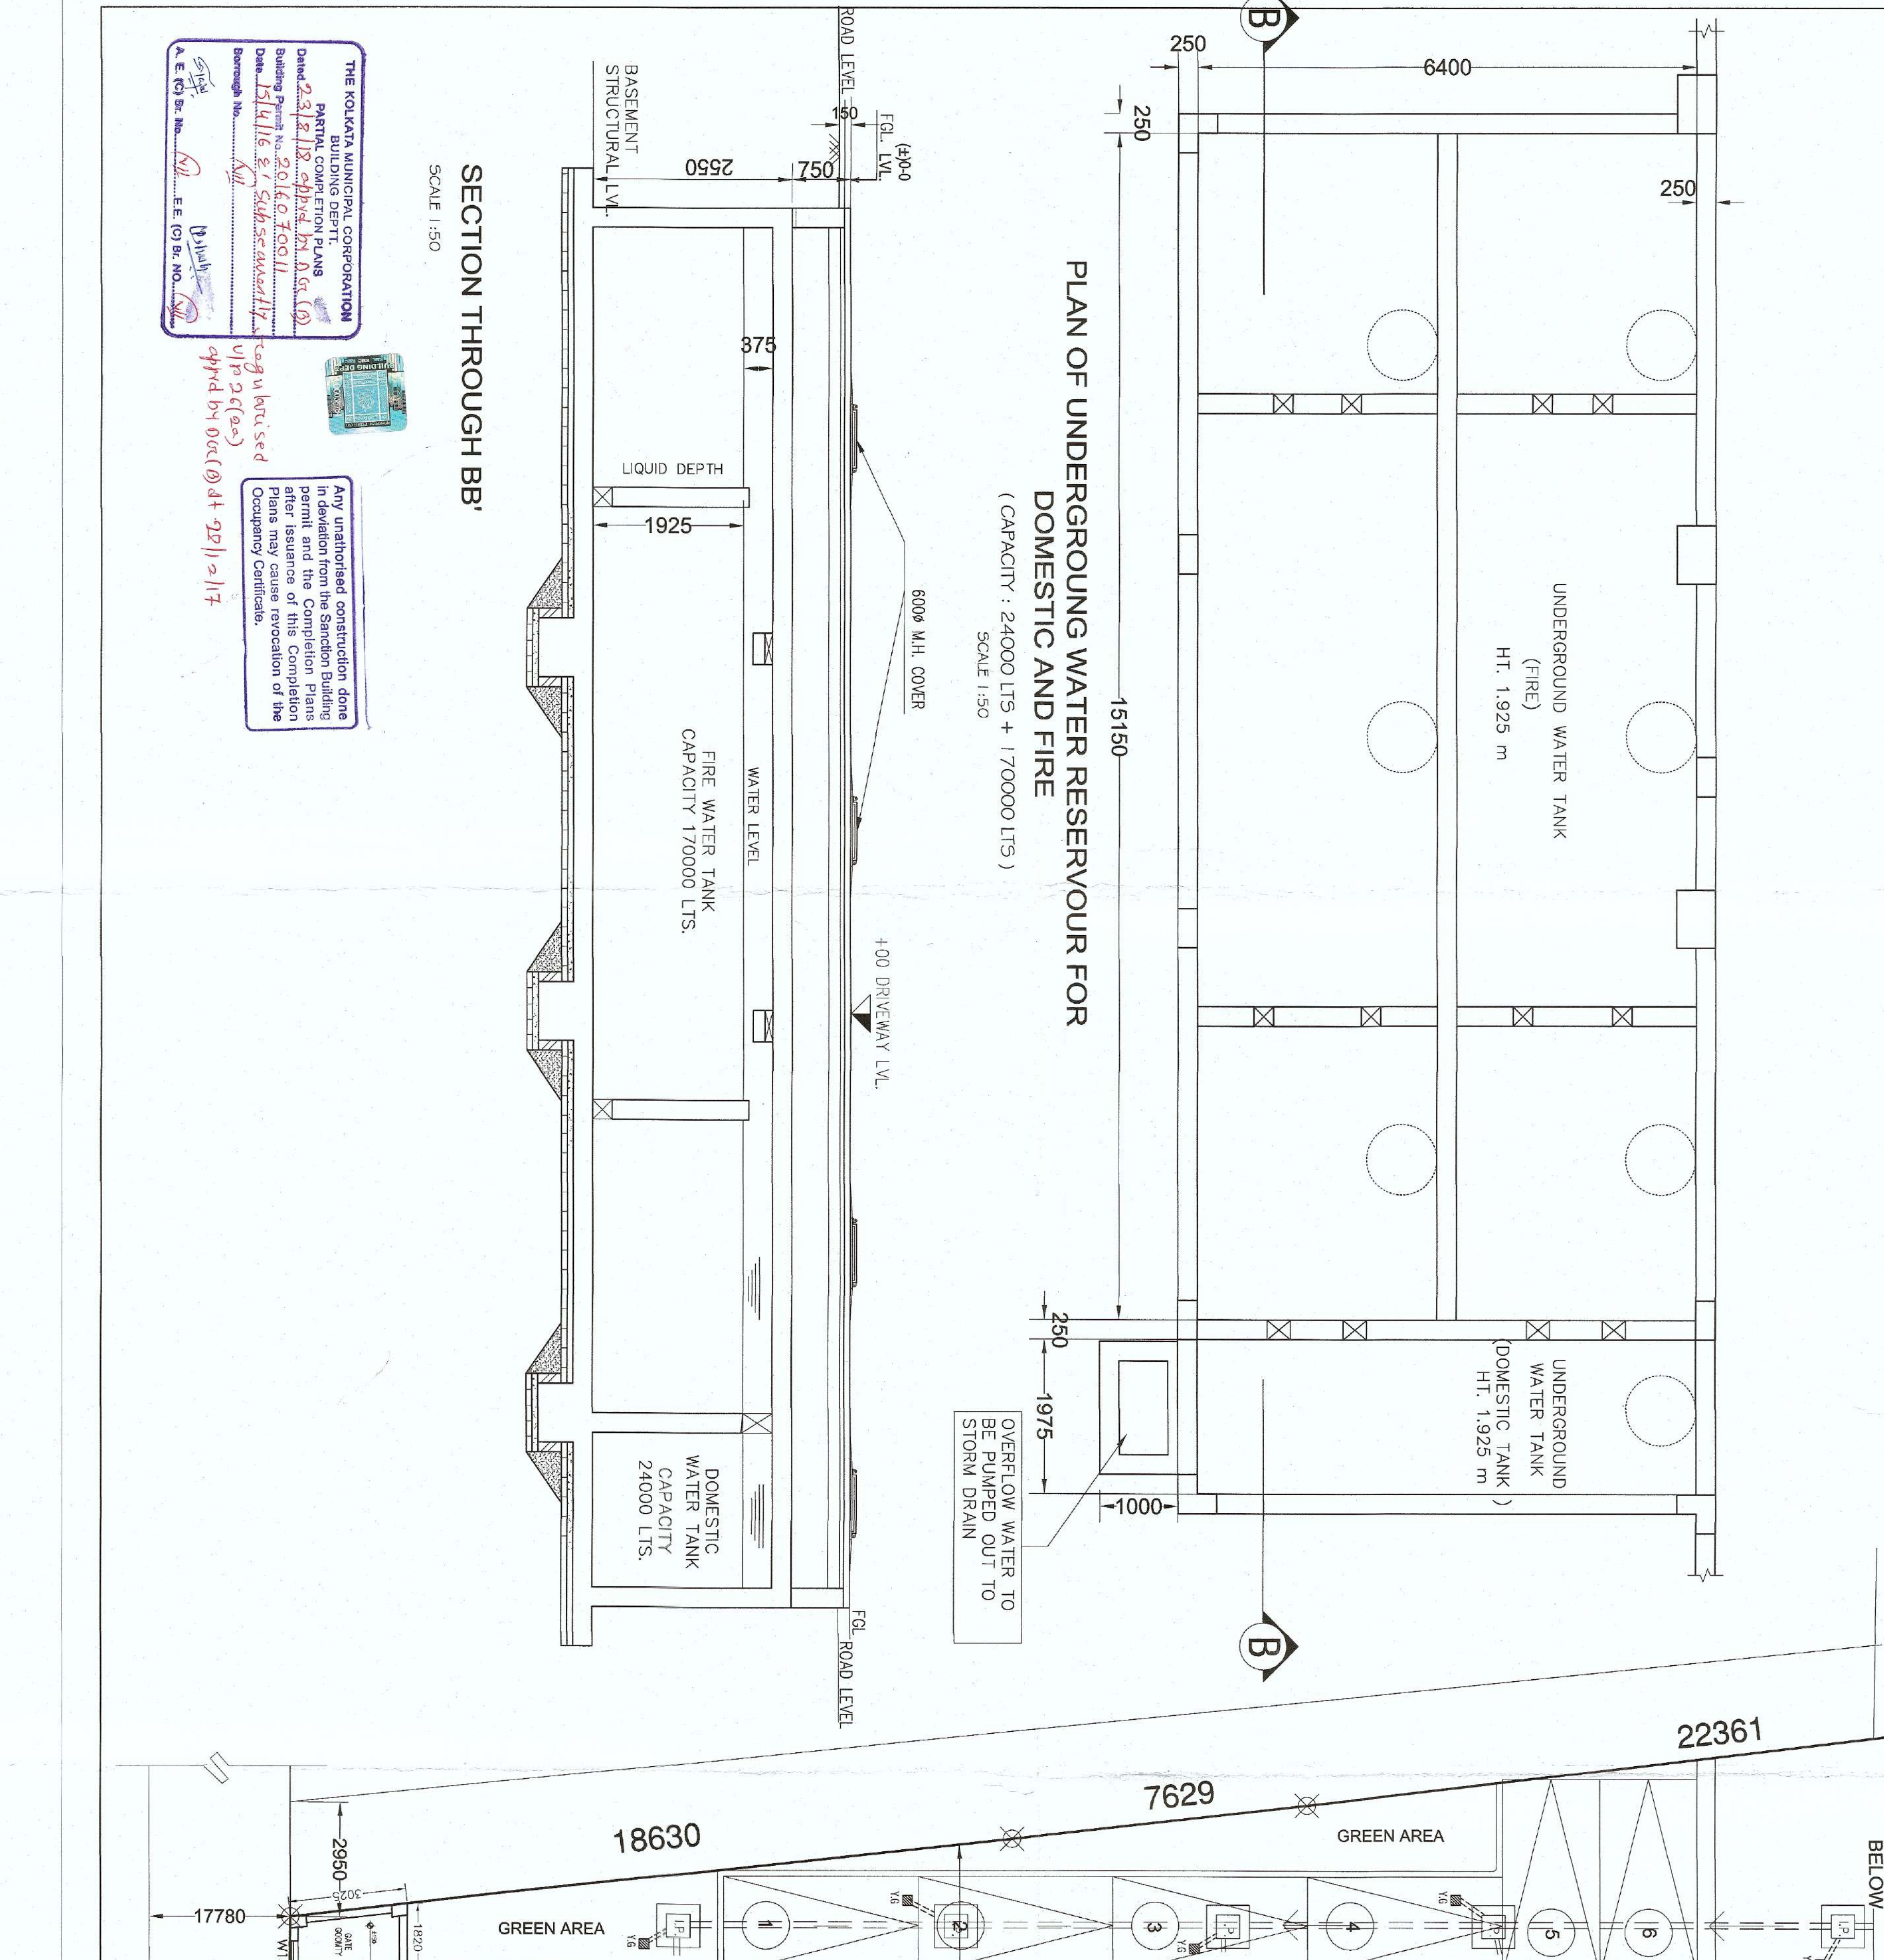
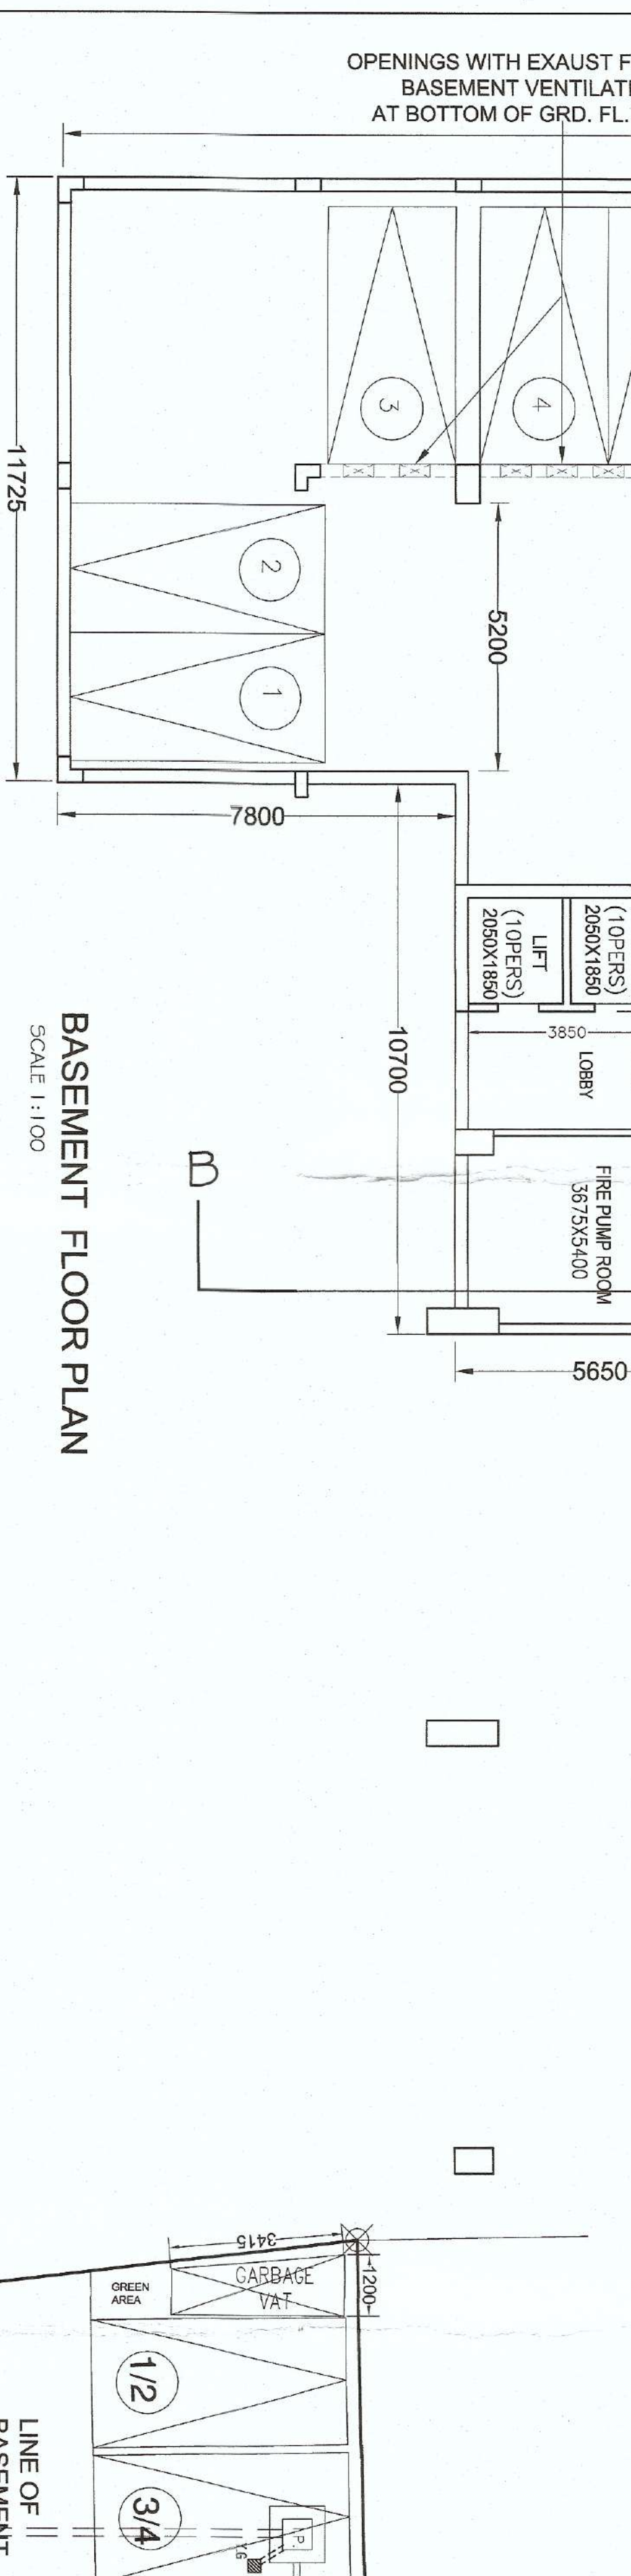


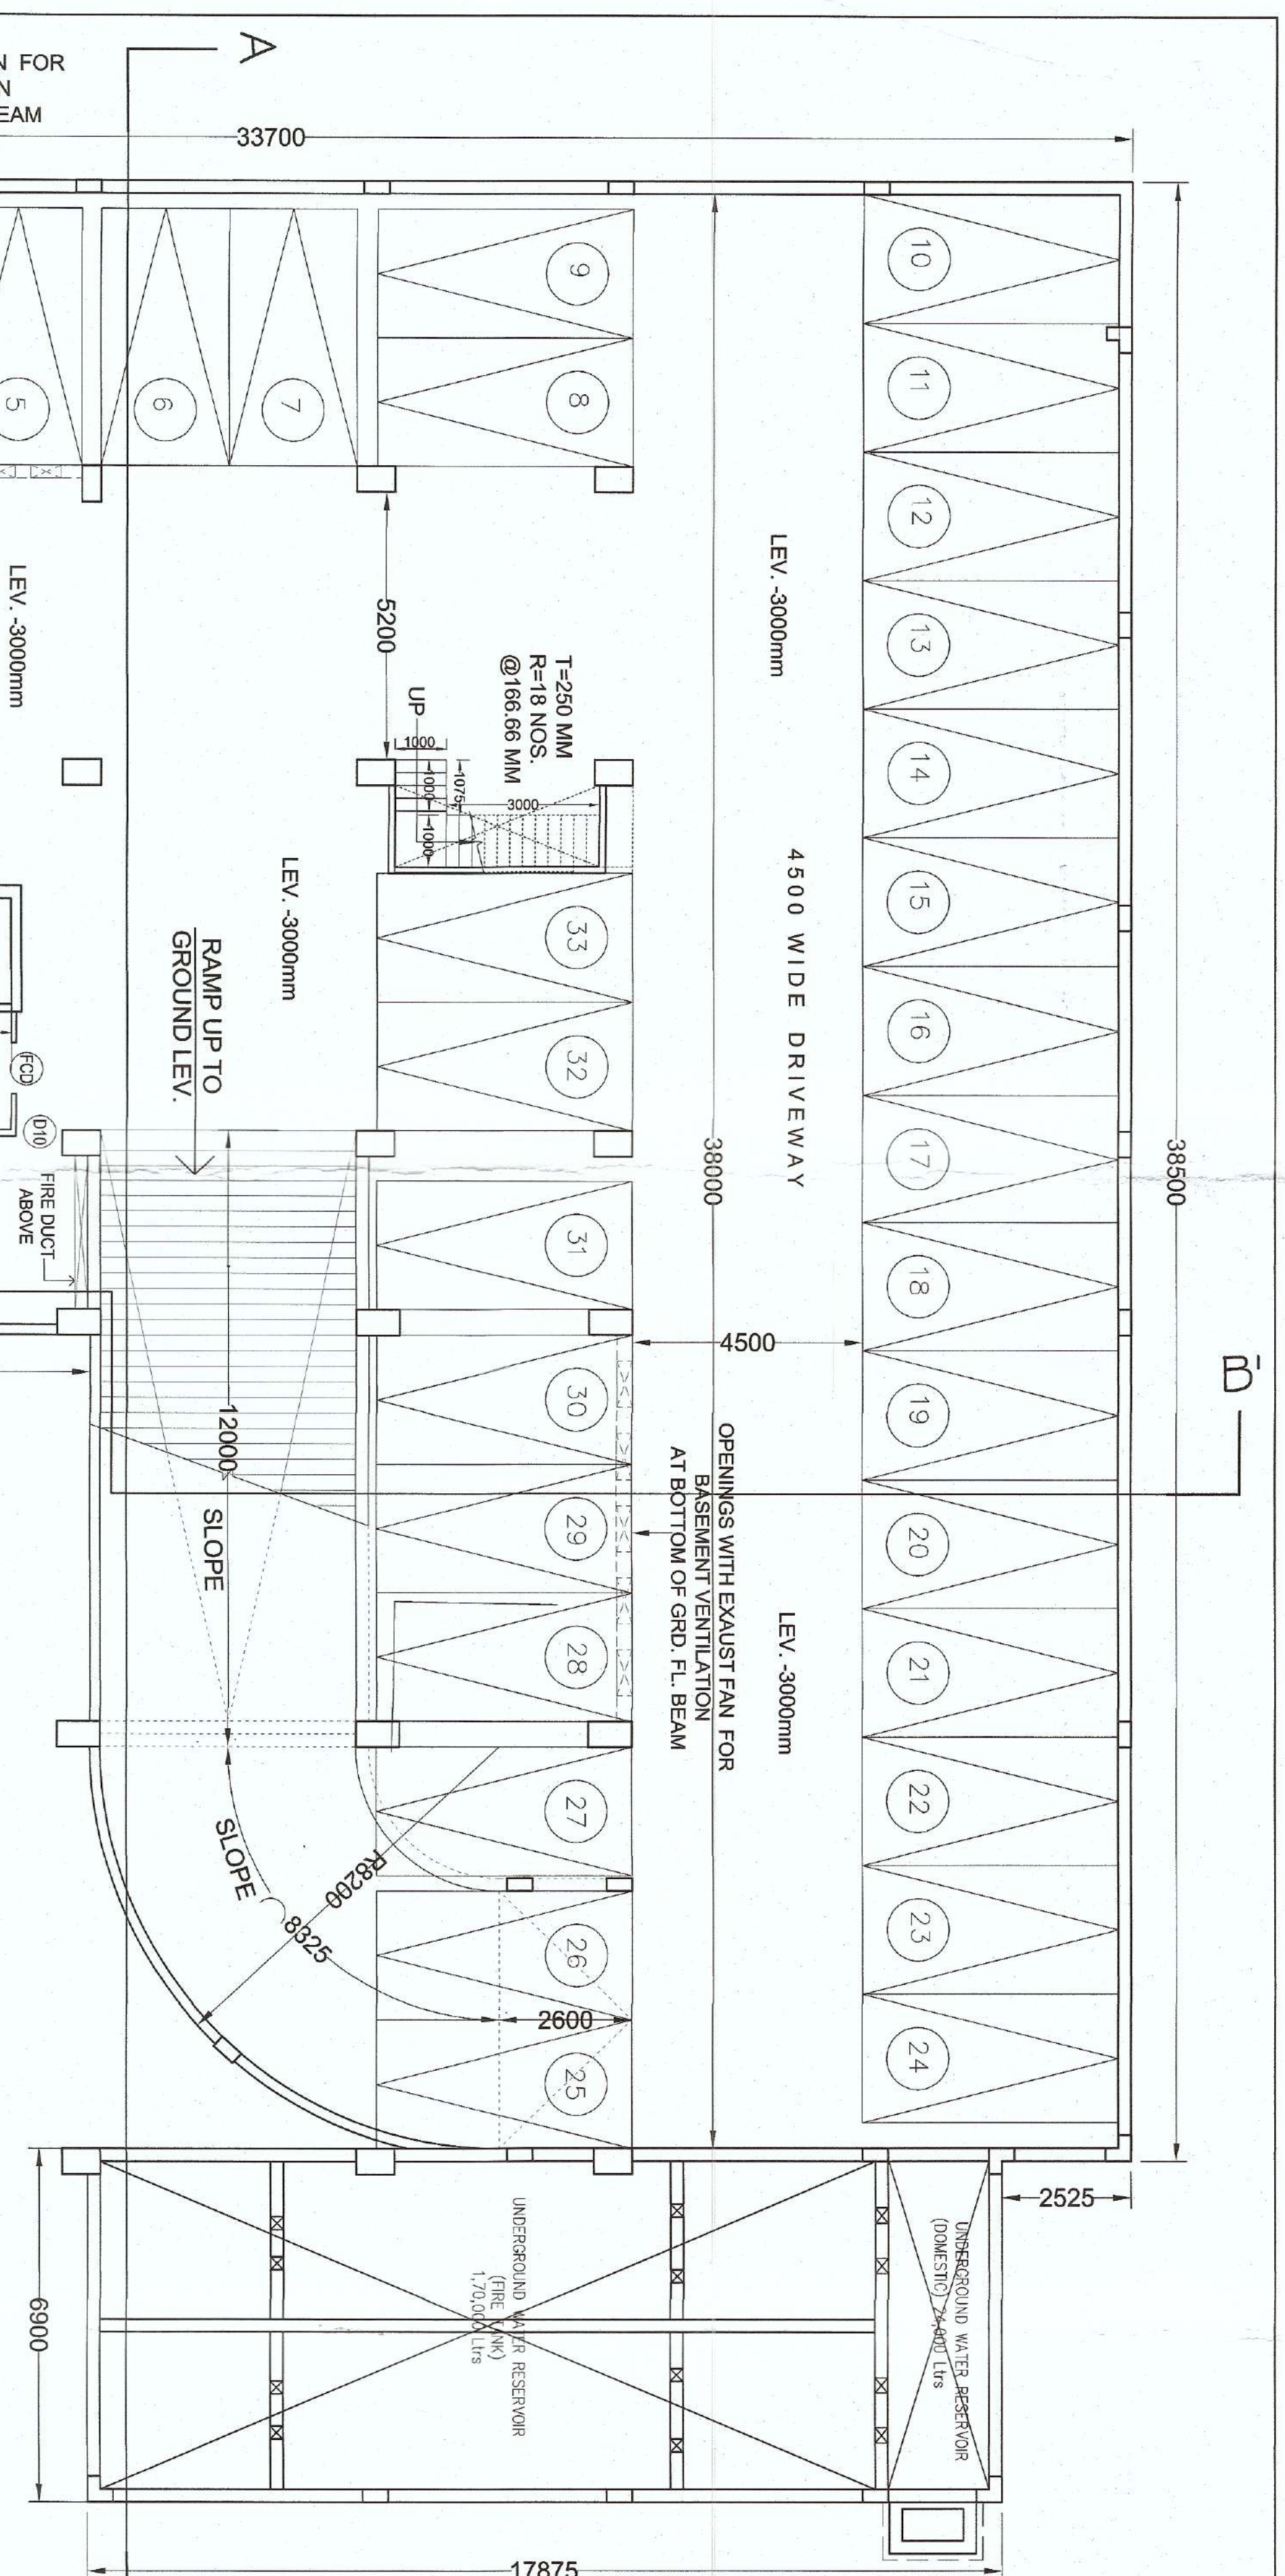


**PROPOSED SITE**

**LOCATION PLAN**

**GROUND FLOOR PLAN**

**SECTION THROUGH BB**

**PLAN OF UNDERGROUND WATER RESERVOIR FOR DOMESTIC AND FIRE**

**BASMENT FLOOR PLAN**






