


PROJECT
 PARTIAL PARTIAL COMPLETION PLAN OF PROPOSED
 RESIDENTIAL COMPLEX DTC SOUTHERN HEIGHTS AT JOKA
 DIAMOND HARBOUR ROAD P.O. - JOKA P.S.-BISHNUPUR
 MOUZA - DOULATPUR BLOCK- BISHNUPUR-I.L.L. NO. - 79
 DAG NO. - 12,13,18,19,21,24,25,26,51,52,53,54,55,56,57,58,67
 MOUZA DAULATPUR, JI No-79 UNDER KULERDARI GRAM
 PANCHAYET DIST.-24 PARGANAS(S)

SPECIFICATION
 1. ALL DIMENSIONS ARE IN MM UNLESS IT IS MENTIONED
 2. ALL EXTERNAL BRICK WALLS ARE 200 MM THICK
 AND INTERNAL 100 MM THICK UNLESS IT IS MENTIONED
 3. ALL BRICKWORK PLASTERING INSIDE OR OUTSIDE ARE IN THE
 RATIO OF 1:4:4 RESPECTIVELY AND
 OUTSIDE PLASTERING CONTAINS WATER PROOFING

SCHEDULE OF DOORS & WINDOWS

DOORS		WINDOWS	
TYPE	WIDTH x HEIGHT	TYPE	WIDTH x SILL HEIGHT
D1	1100 x 2100	W1	1200 x 800
D2	900 x 2100	W2	1000 x 800
D3	750 x 2100	W3	900 x 1200
D4	1200 x 2100	W4	600 x 1200
D5	1500 x 2100	W5	1500 x 1200
D6	1875 x 2100		

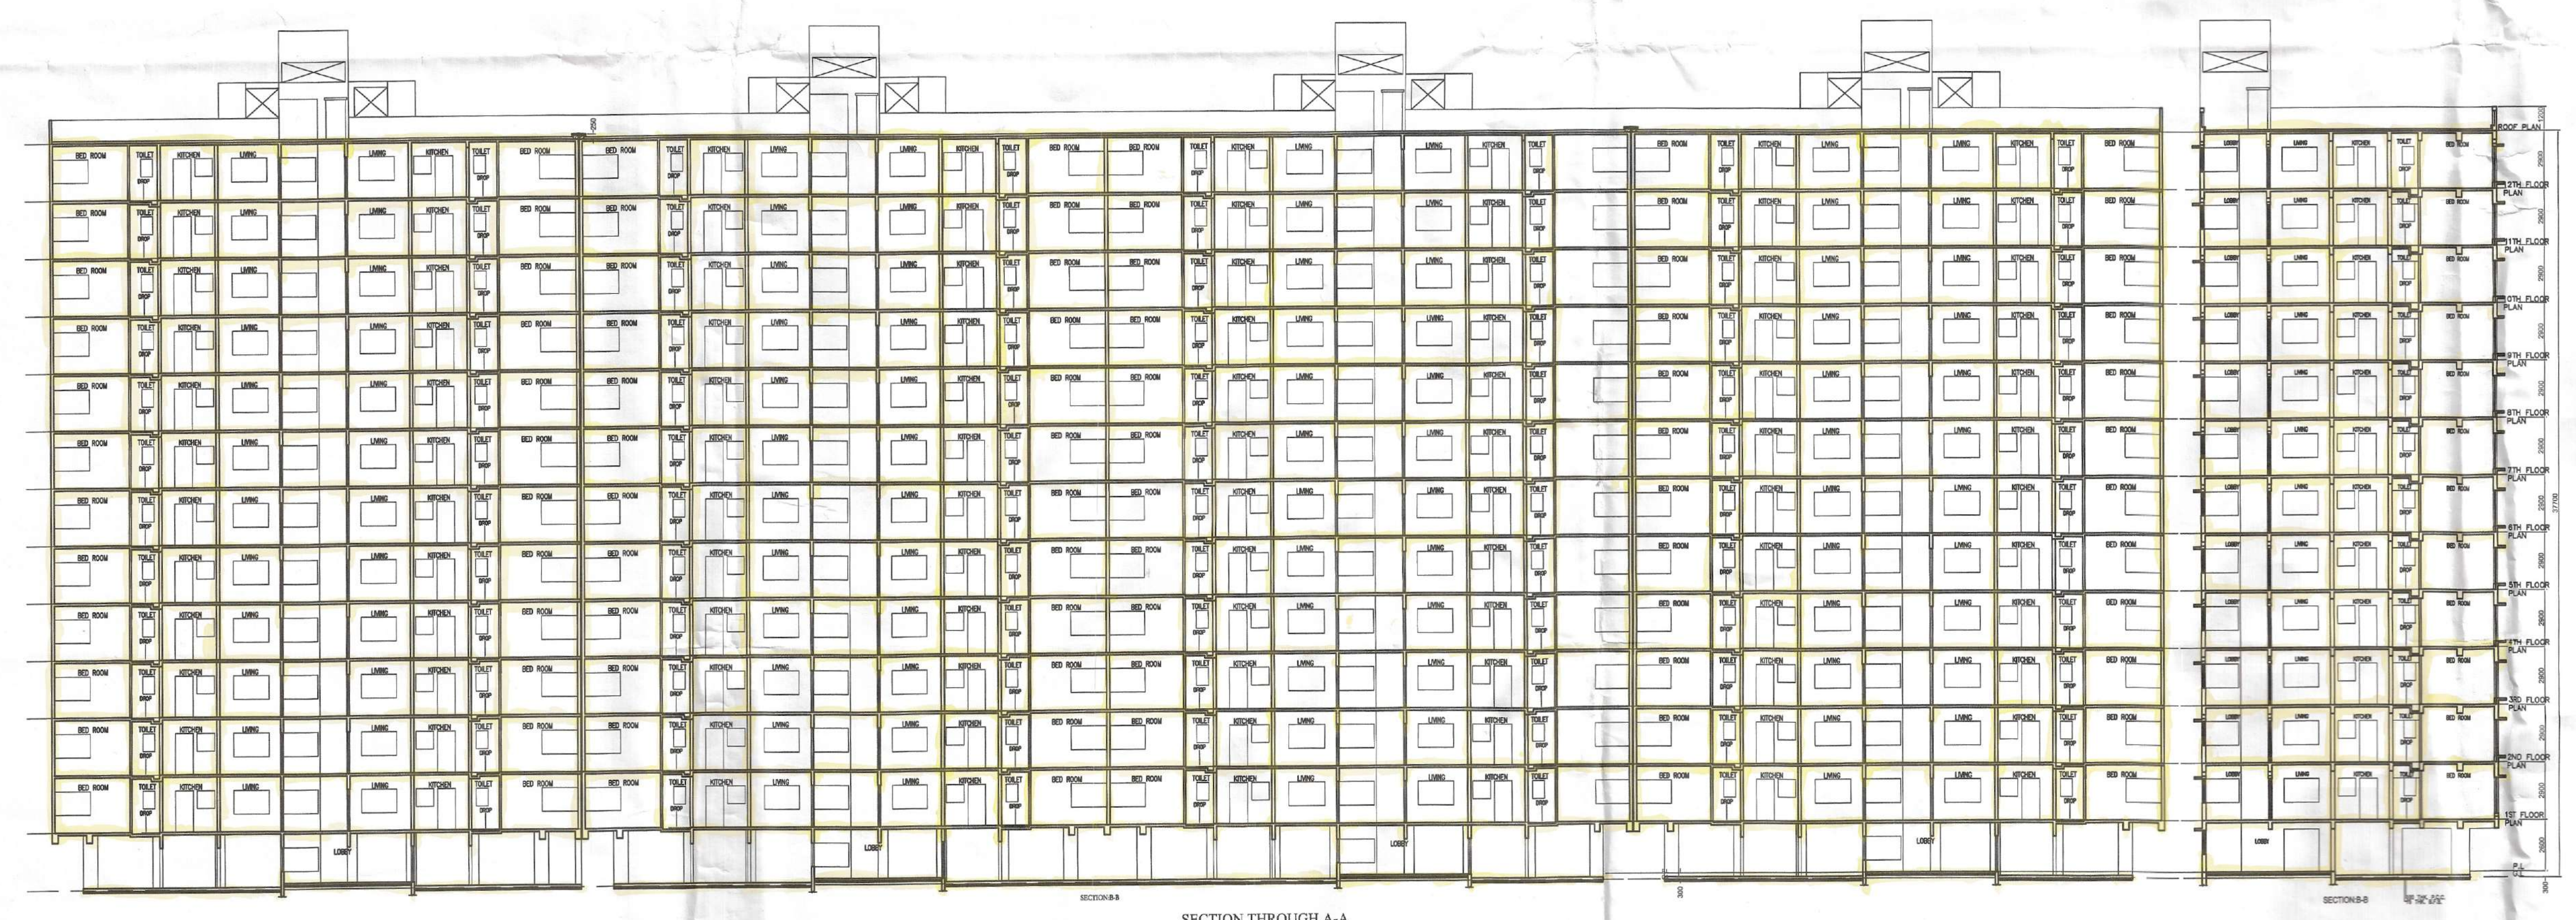

ASO
 Ayash Jalan
 Director DTC Projects Pvt. Ltd.
 Constituted Attorney for
 Aayaz Deewan Pvt. Ltd. and
 Other Companies

SIGNATURE OF OWNER & SEAL
 THE ORIGINAL DESIGN AND DRAWINGS OF THIS PROJECT & SPECIFICATIONS OF THE BUILDING HAS BEEN MADE BY ME CONCERNING
 AS PER THE RULES REGARDING THE ISSUING OF THIS AS PER THE NATIONAL BUILDING CODE OF INDIA AND CERTIFY THAT IT IS SAFE AND
 SOUND IN ALL RESPECTS.
Utpal Santra
 UTPAL SANTRA
 B.C.E., M.C.E. (STRUCT.)
 FILE NO. 20020001
 I.M.C. Encapsulated Structural Engineer
 Class A, E.S.E. No. 5/2015

SIGNATURE OF STRUCTURAL ENGINEER & SEAL
 ADDRESS:
 THE PLAN HAS BEEN PREPARED BY ME AND ON THAT DATE I DO CERTIFY WITH FULL RESPONSIBILITY THAT THE PROPOSED BUILDING PLAN
 HAS BEEN DRAWN AS PER PROVISIONS OF LOCAL LAWS, BUILDING CODE, AS ADVISED FROM THE TO DATE. THE PLAN IS SUBMITTED
 BY ME AND I AM FULLY RESPONSIBLE FOR THE SAME AND I DO NOT HOLD ANY OTHER PERSON RESPONSIBLE FOR THE SAME.
 AS PER THE FIRE SAFETY RECOMMENDATIONS WE NEED TO
 BEEN PREPARED IN ACCORDANCE WITH SUCH RECOMMENDATION
 DATE: 27/08/19

Debatosh
 DEBATOSH SAHU
 Architect + Urban Designer
 MARCH, PRA. TRIBUCL. A.I.D.
 Reg. No. 14/99/1268

SIGNATURE OF ARCHITECT & SEAL
 DEBATOSH SAHU
 ADDRESS: 15A/27, BHAKT BANERJEE ROAD, KOLKATA - 700028

SCALE: 1:200
 DATE: 27/08/19
 FILE NO. 15/27/19
 SECTION & ELEVATION
 DWG NO. - ESP / DTC / MUNIT / ARCH - 07

PARTIAL PARTIAL COMPLETION PLAN
 1. There should not be any court case or any
 completion from any corner in respect of the
 said property as per plan.
 2. "South 24 Parganas Zilla Parishad" will
 not be liable if any dispute arises at the site.

Debatosh
 District Engineer
 South 24 Pgs. Z.P.

