


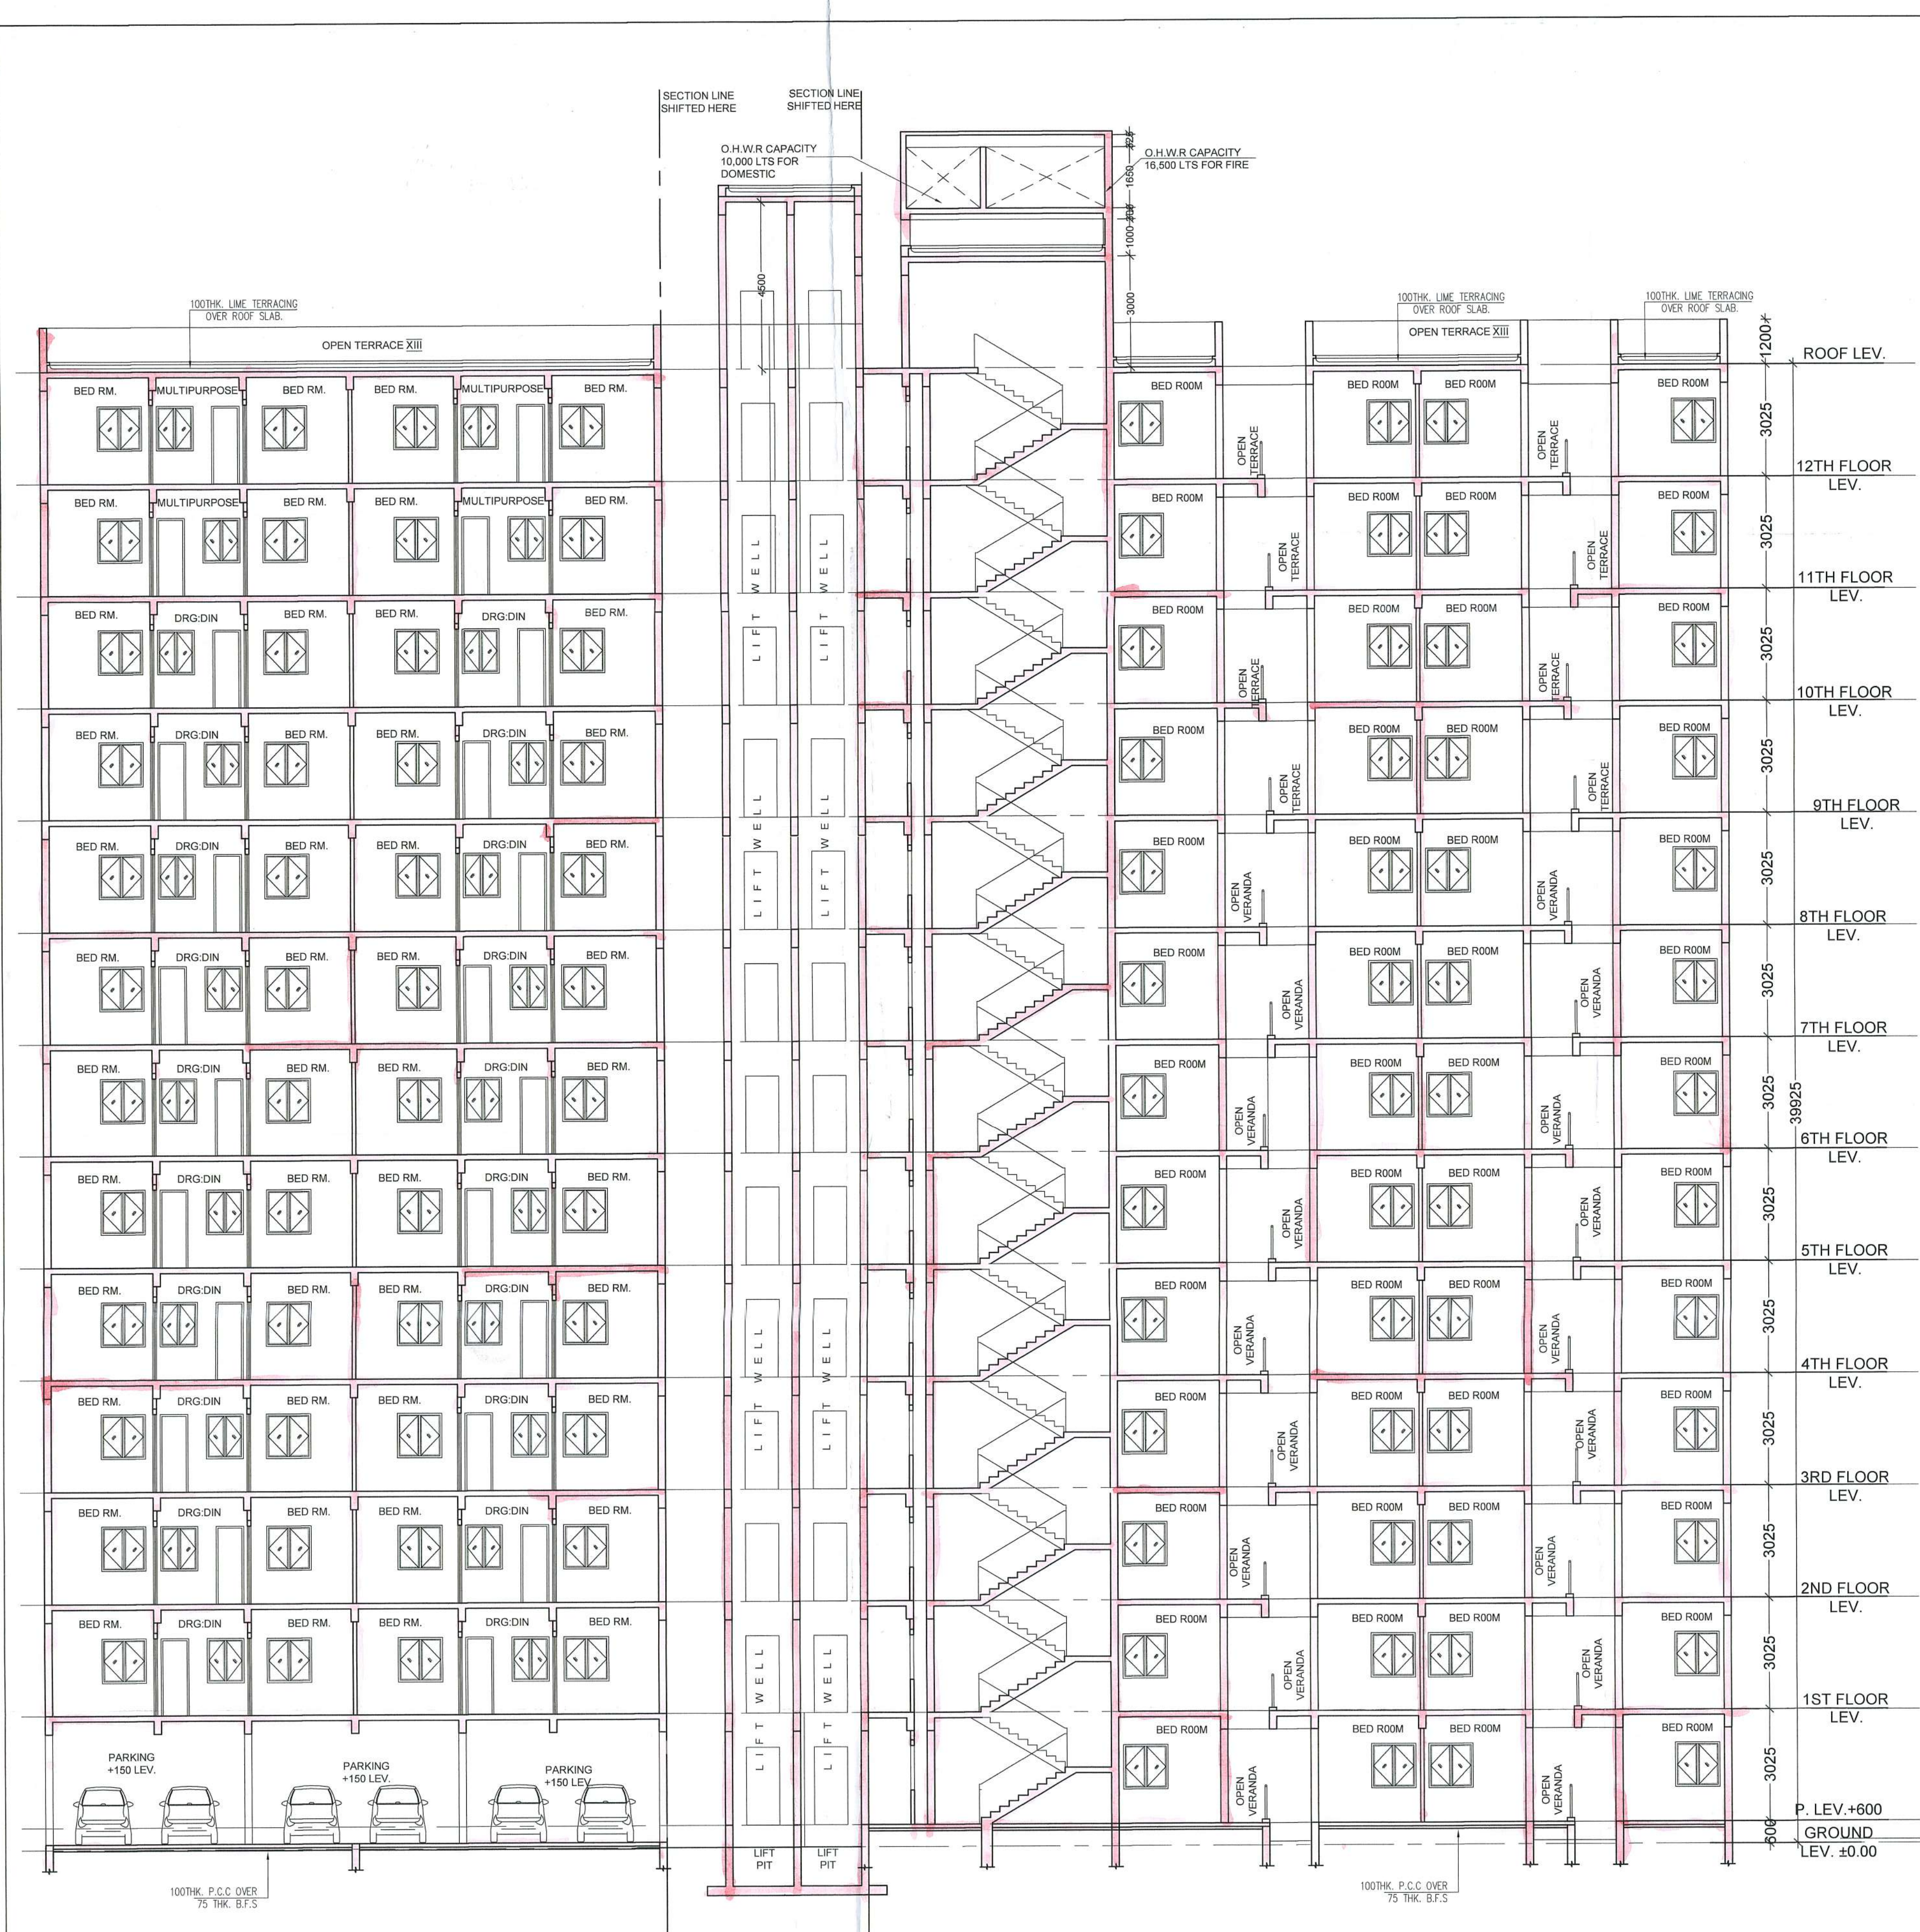

SECTION THROUGH B-B



SECTION THROUGH A-A

PROJECT
PROPOSED G+12 STOREY AFFORDABLE HOUSING
UNDER PRADHAN MANTRI AWAS YOJANA AT MUNICIPAL
HOLDING NO. 29, KANAILAL GOSWAMI SARANI
(PREVIOUSLY KNOWN AS RAILROAD ROAD), UNDER CIRCLE
NO. 'F', OF THE SERAMPORE MUNICIPALITY COMPRISED
IN L.R. DAG NOS. 2501, 2502, 2503, 2504, 2528, 2573,
2574, 2575, 2576, 2577, 2578, 2579, 2580, 2581, 2582,
2583, 2584, 2585, 2590, 2594, 2596, 2597, 2642, 2643,
MOUZA: MAHESH, P.S. SERAMPORE, J.L.: 15, L.R. KHATIAN
NO. 11337, P.O. SERAMPORE, PIN: 712201, DISTRICT
HOOGHLY, WEST BENGAL.

OWNER:
EDEN REALITY PVT. LTD.

TITLE:
SECTION THROUGH A-A & SECTION
THROUGH B-B
(TYPE-I)

SCHEDULE OF DOORS & WINDOWS

DOORS	TYPE	WIDTH	HEIGHT	WINDOWS	TYPE	WIDTH	HEIGHT	DETAIL NO.
D1	1000	2100	WT	1200	1200			
D2	1000	2100	WT	1200	1200			
D3	1500	2100	WT	1200	1200			
D4	1000	2100	WT	1200	1200			

NOTES:
1. ALL DIMENSIONS ARE IN MM UNLESS IT IS MENTIONED.
2. ALL EXTERNAL BRICK WALLS ARE 200 MM THICK AND INTERNAL 100 MM THICK.
3. ALL EXTERNAL PLASTERING WORK ON OUTSIDE ARE IN THE RATIO OF 1:4:8 RESPECTIVELY AND
OUTSIDE PLASTERING CONTAINS WATER PROOFING.
4. ALL DOOR WINGS ARE AS PER IS 800 AND ALL REINFORCEMENT AS PER IS 1119.
5. ALL ELEC. WIRING ARE IN THE RATIO OF 1:1.
6. ALL PRECAUTIONARY MEASURES SHALL BE TAKEN AT THE TIME OF CONSTRUCTION.
7. DEPTH OF WATER RESERVING SHALL NOT BE MORE THAN THE DEPTH OF MAIN COLUMN FOUNDATION.

EDEN REALITY VENTURES PVT. LTD.
Signature
Director

CONSTITUTED ATTORNEY
OF
PYRAMID ENCLAVE (P) LTD.

SIGNATURE OF OWNER
WE DO HEREBY CERTIFY THAT THE FOUNDATION AND SUPERSTRUCTURE OF THE BUILDING PROPOSED FOR CONSTRUCTION AT
HOLDING NO. 29, KANAILAL GOSWAMI SARANI, UNDER CIRCLE NO. 'F' OF THE SERAMPORE MUNICIPALITY COMPRISED IN L.R.
DAG NOS. 2501, 2502, 2503, 43

Petition No. _____ of _____
Permit for the new construction as
shown in the _____
Vide SI No. _____ and corresponding
B.O.C. Meeting Dt. _____
Dated _____ Chairman _____

Serampore Municipality

1. This plan is valid for three years and may
be renewed for further two years on
payment of necessary charges with production
of original plan allowing with prescribed from.
2. Within one month after the completion of new
construction or a substantial portion thereof, the
owner must be informed this to the Municipal
Authority for interim assessment on a prescribed
form.

Nirajon Ray
Technical Advisor & Consulting Engineer
Road, Civil & Water M.E.T.P.
Serampore Municipality

Chandrasekhar Chakrabarty
Urban Infrastructure Expert
Serampore Municipality

(Type-1)
Section A-A' & B-B'

