



PROPOSED G+IV STORIED RESIDENTIAL BUILDING AT PREMISES NO. : 64/4B/8, DR. SURESH CHANDRA BANERJEE ROAD. (known as Beliaghata Main Road), P. S. : BELIAGHATA, KOLKATA : 700010, WARD NO. 33, BOROUGH NO. III, UNDER K. M. C.

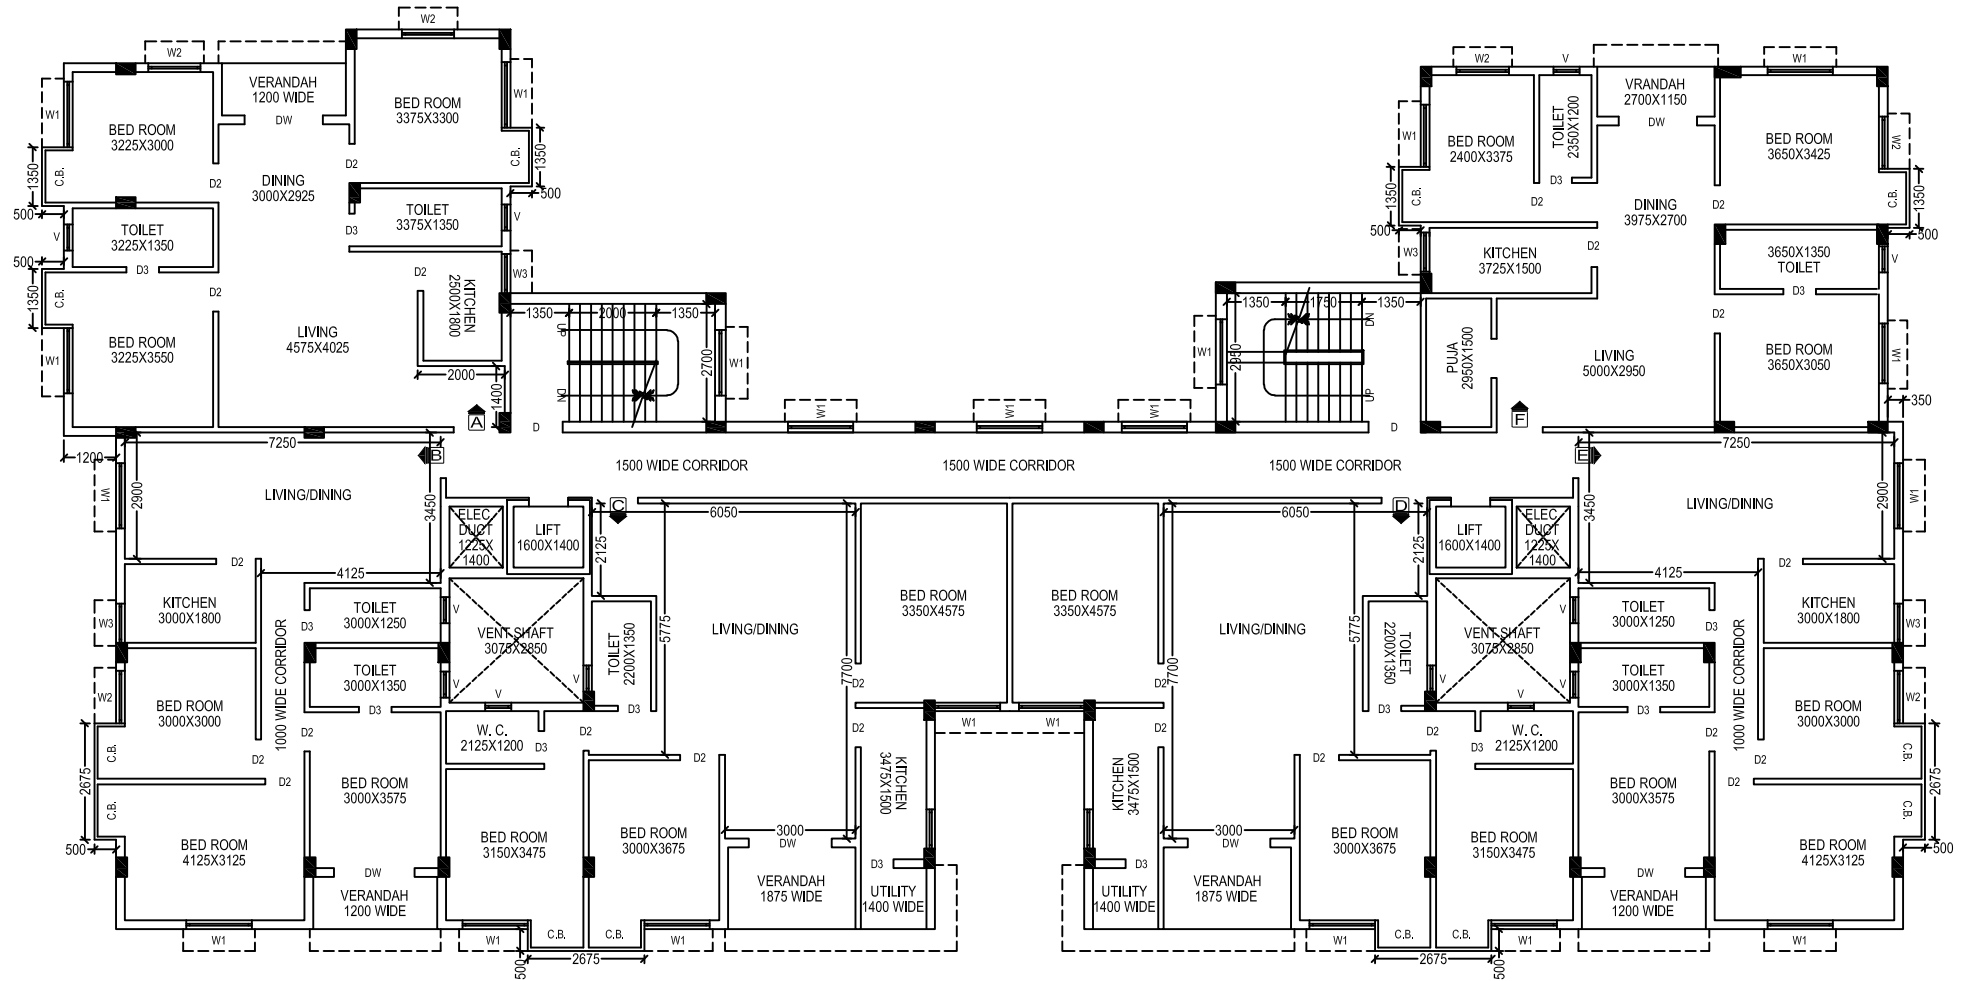

2nd FLOOR PLAN

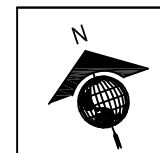

22B, Gorachand Road, Flat : 2B (2nd fl.)
 Kolkata : 700014,
 Ring : +91 980 484 3728, +91 983 016 3728
 +9133 2286 5702
 email : sdcshome@hotmail.com
 website : www.sdcshome.com