
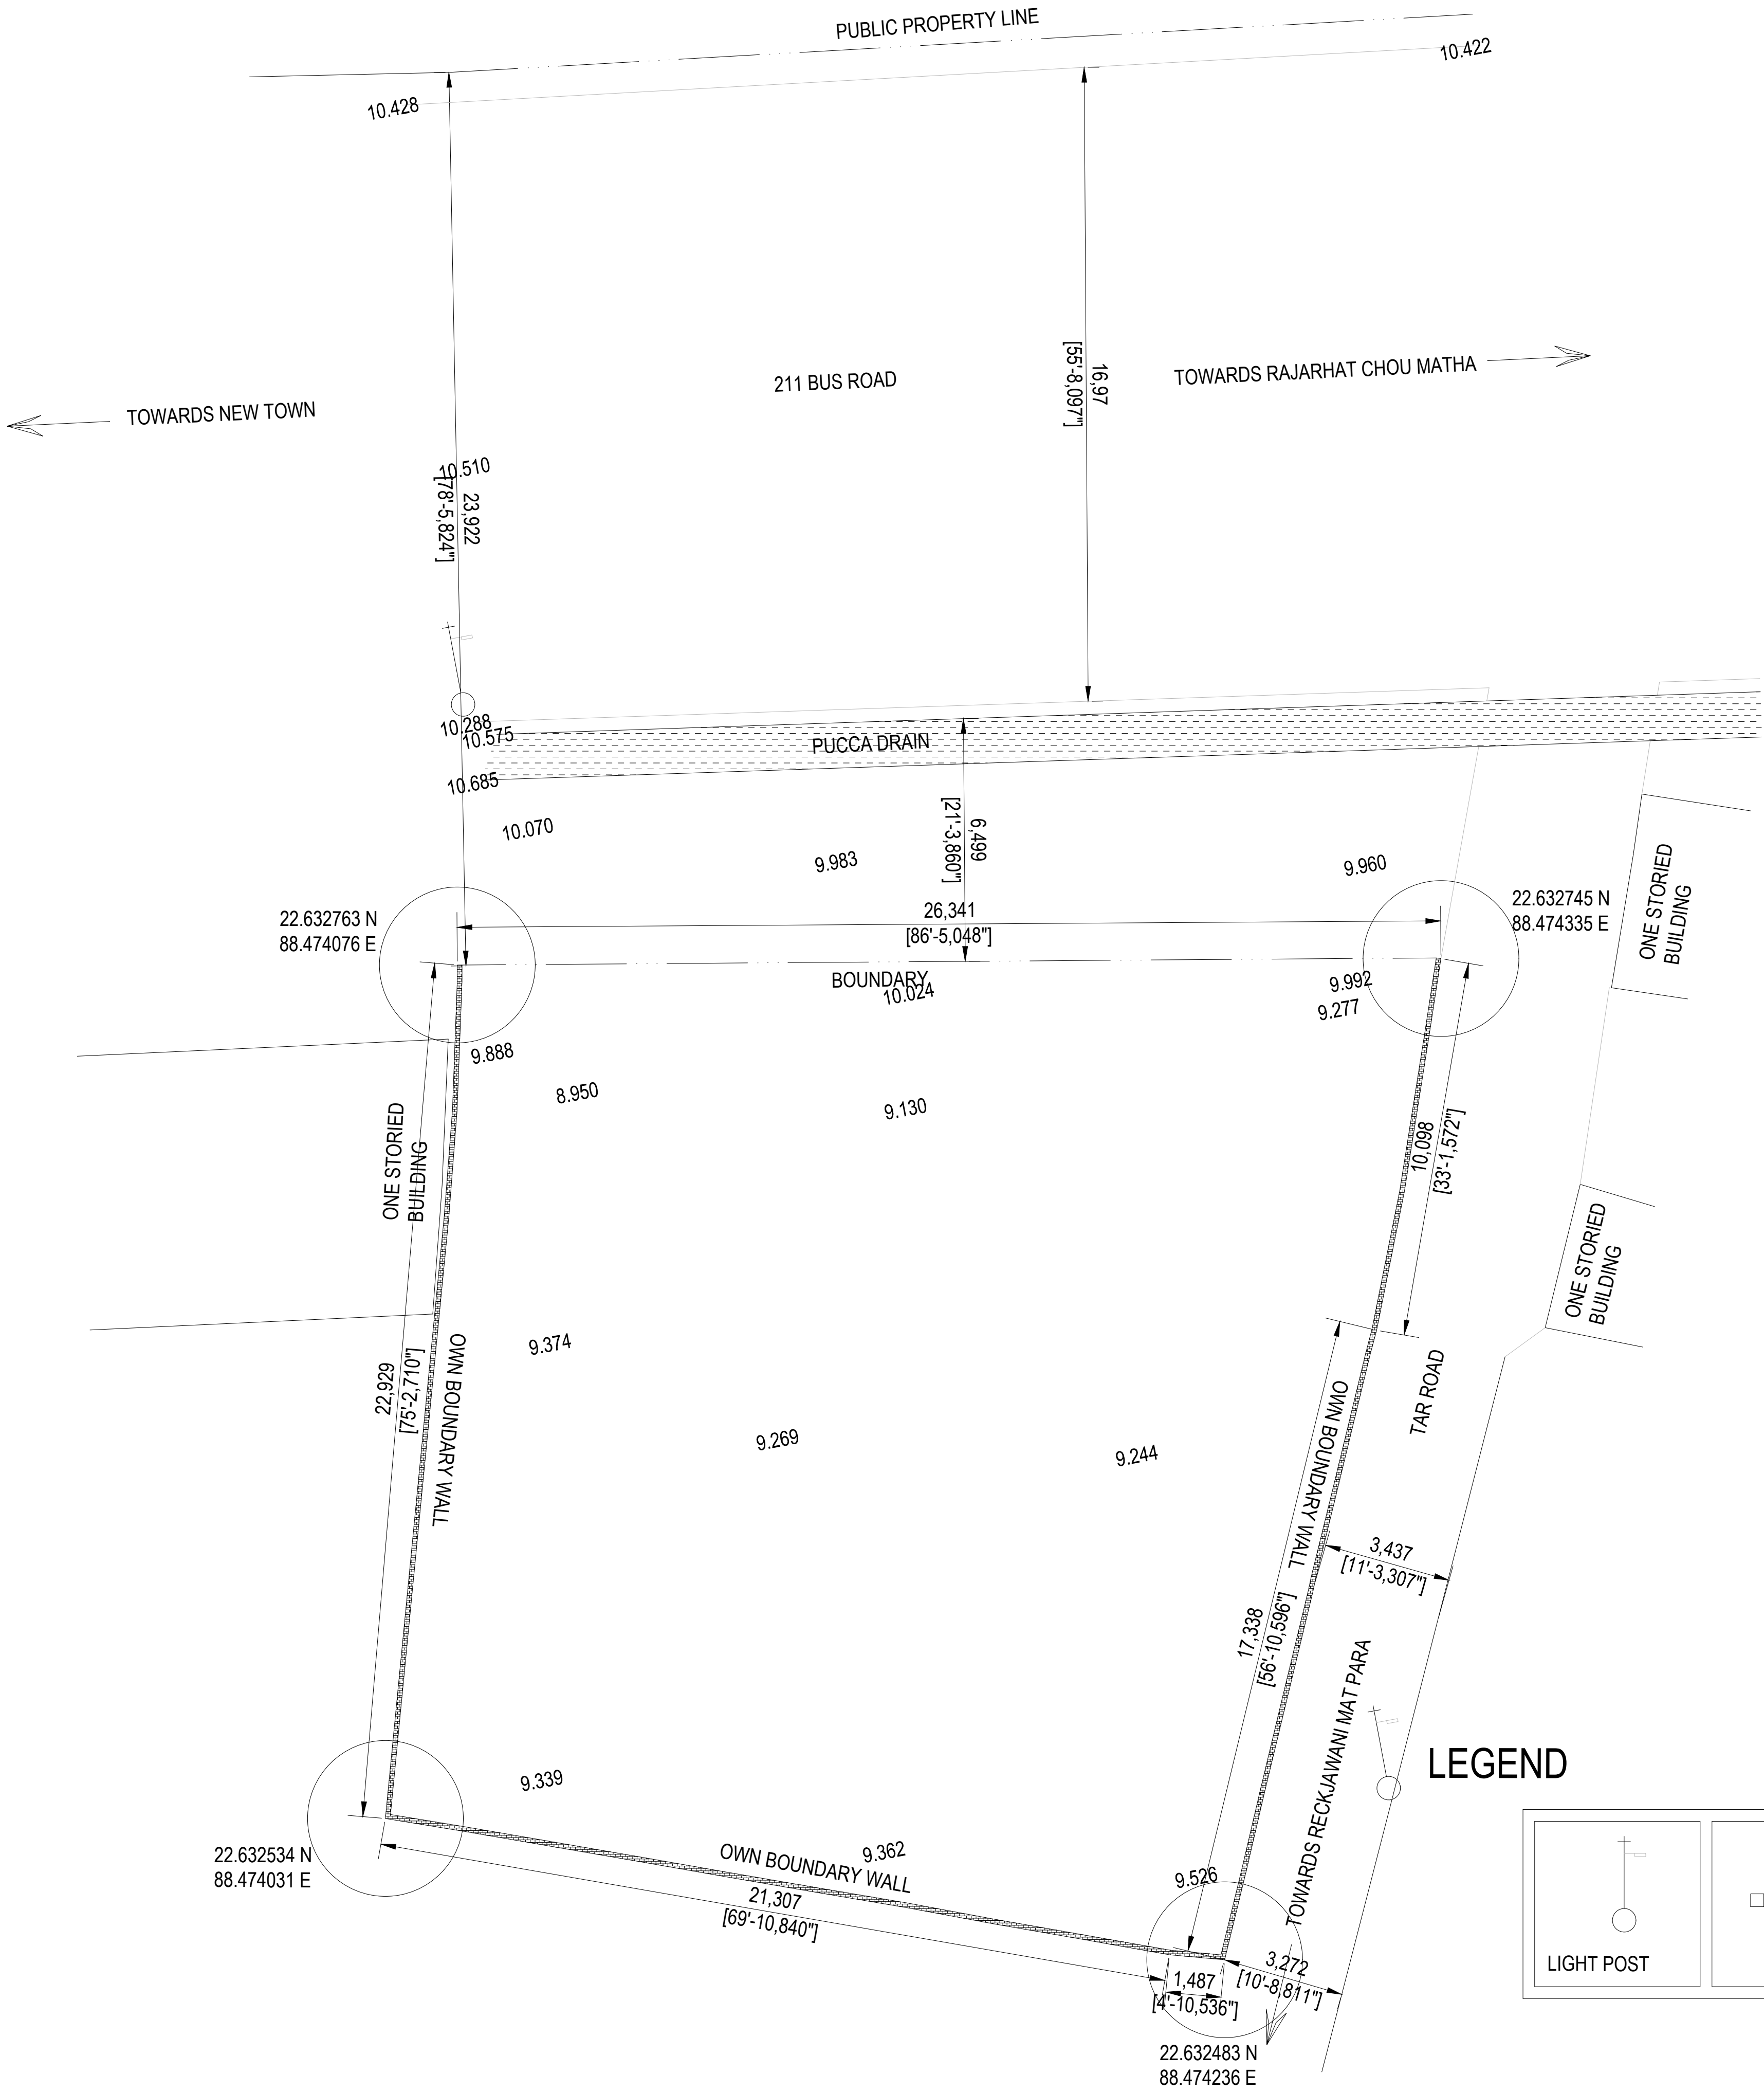
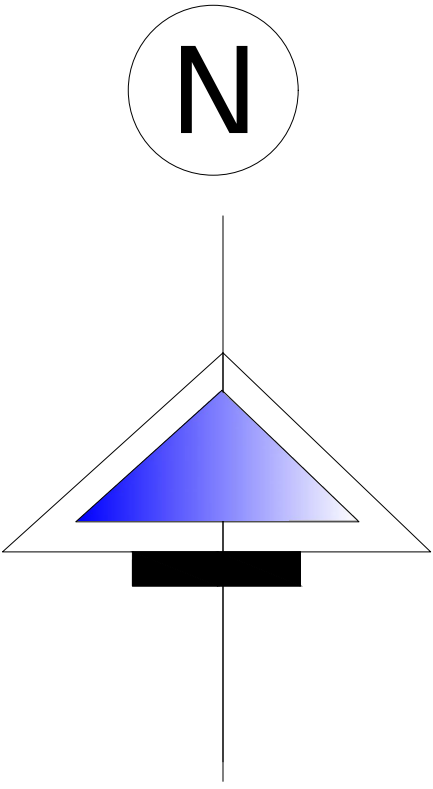


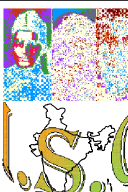

LAND AREA - 620.785 SQMT. OR 6682 SQFT. OR 9 KATA 4 CHATTAK 22 SQFT.

IND SURVEY & CO		MOBILE NO - 9831567516	
P.O. - MALANCHHA MAHINAGAR, KOLKATA - 145		8961410916	
INDIA		9748870534	
E MAIL - indsurveykol@gmail.com			
PROJECT - RAIGACHI, AJAD NAGAR (RAJARHAT)			
CLIENT - M/S SWEET HUT			
SURVEYED BY	TUHIN MUKHERJEE		
DRAWN BY	TUHIN MUKHERJEE	TITLE - TOPOGRAPHY	
SCALE - 1: 200	DATE - 02.12.2017	DRG.NO. - INS - TOP0 - 1	