
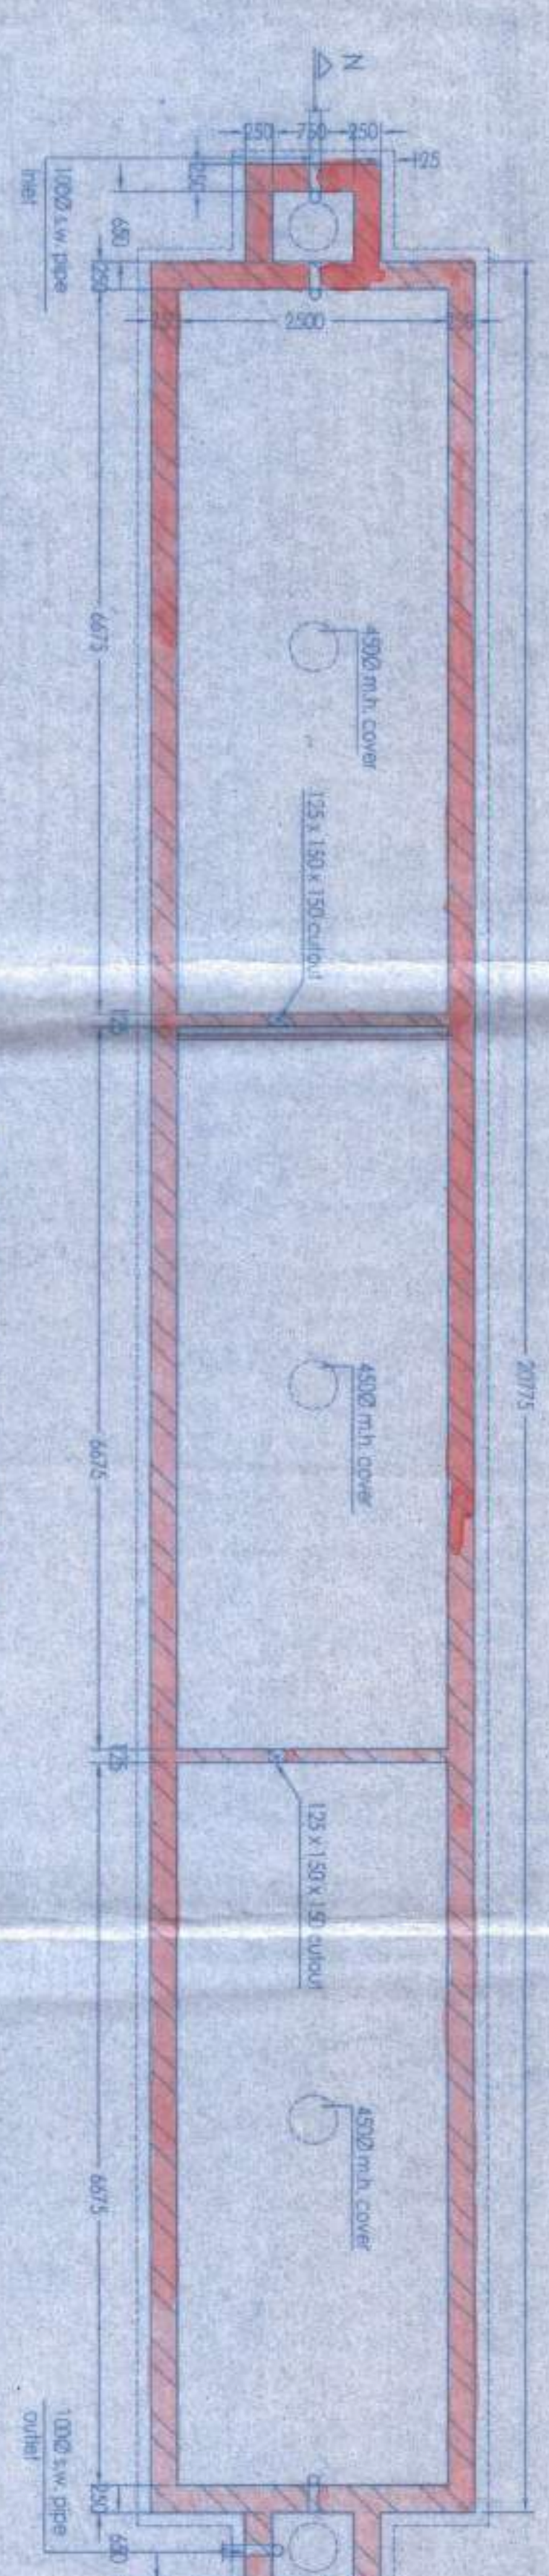
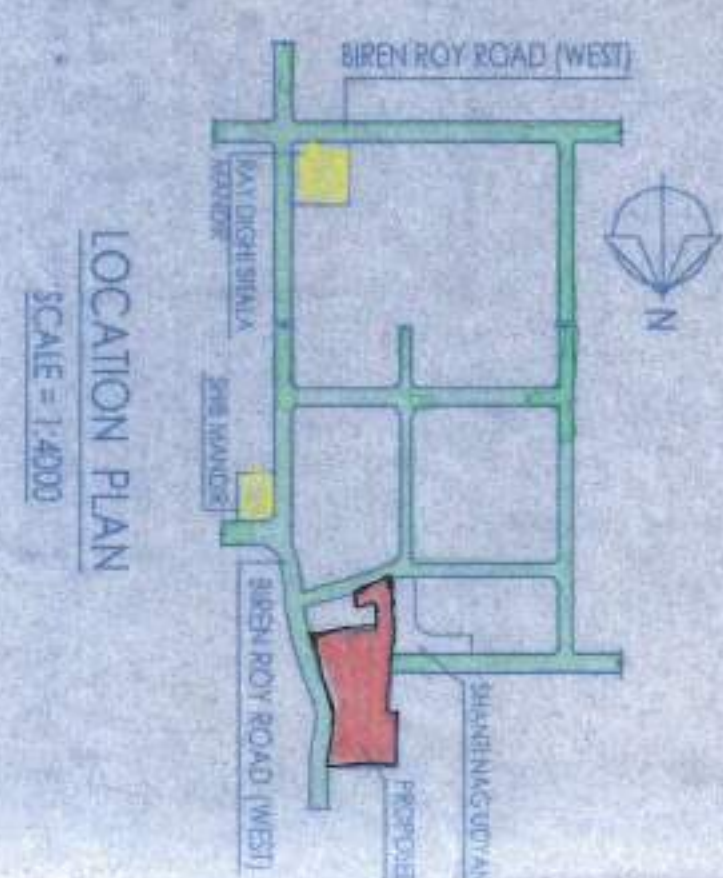


GROUND FLOOR PLAN

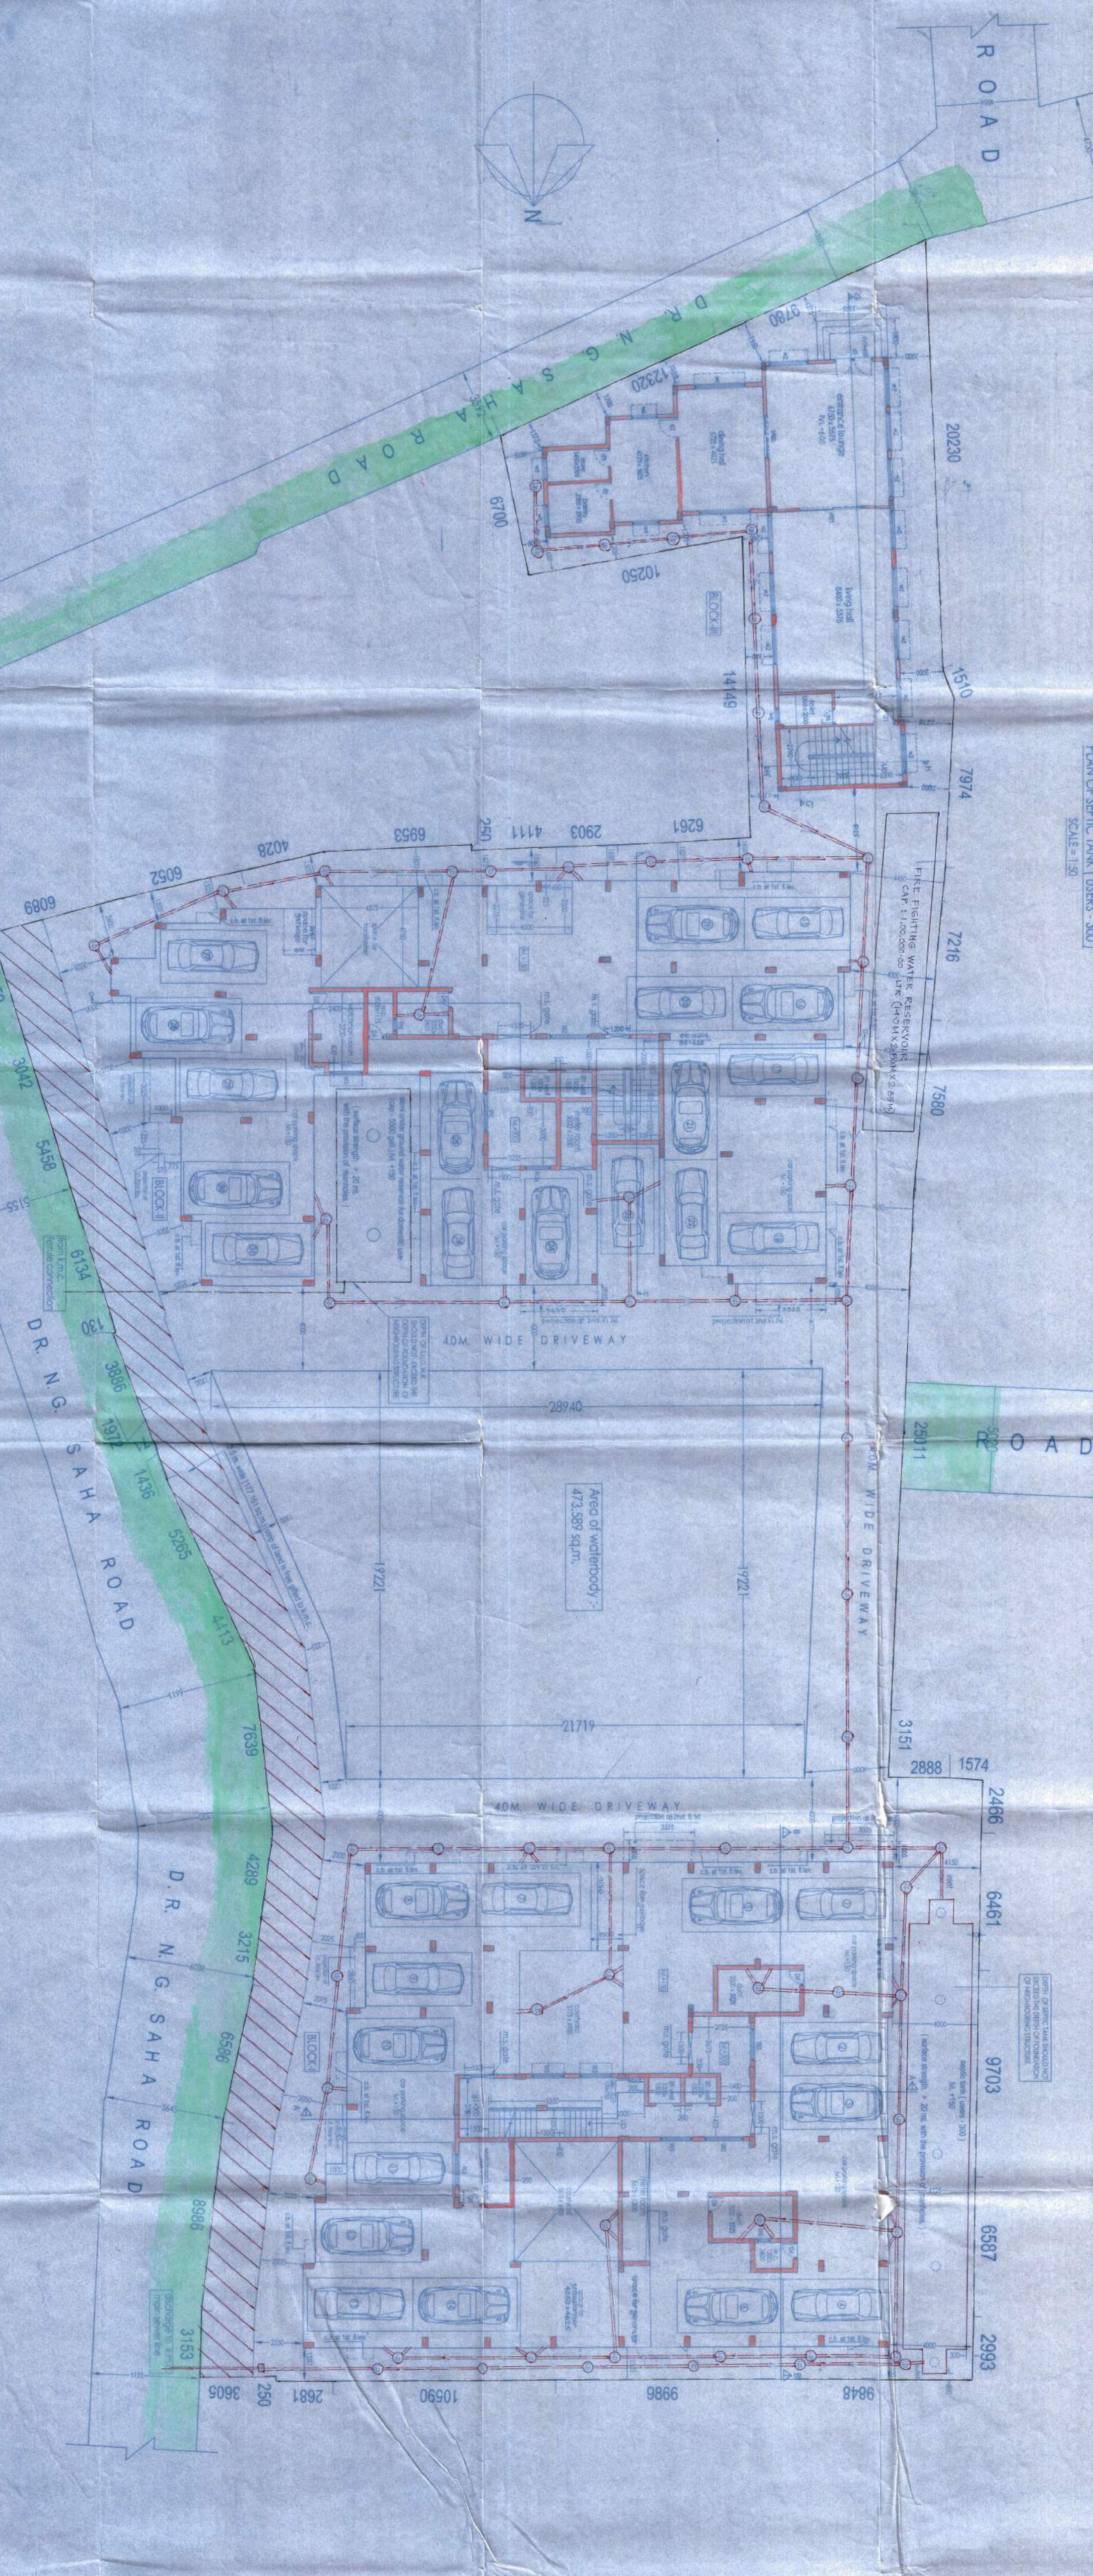
















[illegible]