

I DO CERTIFY WITH FULL RESPONSIBILITY THAT THE BUILDING PLAN HAS BEEN DRAWN UP IN ACCORDANCE WITH THE PROVISIONS OF F.M.C. BUILDING RULE 2009 AS AMENDED FROM TIME TO TIME & THAT THE SITE CONDITION INCLUDING THE WIDTH OF ABUTTING ROAD CONFORM WITH THE PLAN & WHICH HAS BEEN MEASURED AND VERIFIED BY ME. IT IS A BUILDABLE SITE AND NOT A TANK OR FILLED UP LAND. THE LAND IS DEMARCAED BY BOUNDARY WALL. THE CONSTRUCTION OF U/G WATER TANK AND SEPTIC TANK WILL BE COMPLETED BEFORE STARTING OF BUILDING FOUNDATION WORK.

STRUCTURAL CERTIFICATE:

THE STRUCTURAL DESIGN & DRAWING OF THE FOUNDATION & SUPERSTRUCTURE OF THE BUILDING HAS BEEN MADE BY ME CONSIDERING ALL POSSIBLE LOADS INCLUDING: SERVICE LOAD AS PER NATIONAL BUILDING CODE OF INDIA AND CERTIFIED THAT IT IS SAFE AND STABLE IN ALL RESPECT. SOIL TESTING HAS BEEN DONE BY DR. R. R. SAHU (I.C.E. MCE, PHILJUA), MGS OF MC CALCUTTA. TESTING CENTRE OF (ADD) K. SR. BAGAN ROAD, KOL-700034. THE RECOMMENDATIONS OF SOIL TEST REPORT HAS BEEN CONSIDERED DURING STRUCTURAL CALCULATIONS.

SIGNATURE OF STUDENT ENGINEER

I/WE DO HEREBY DECLARE WITH FULL RESPONSIBILITY THAT, I/WE SHALL ENGAGE L.B.S. & E.S.E. DURING CONSTRUCTION. I/WE SHALL FOLLOW THE INSTRUCTIONS OF L.B.S. & E.S.E. DURING CONSTRUCTION OF THE BUILDING (AS PER PLAN). K.M.C. AUTHORITY WILL NOT BE RESPONSIBLE FOR STRUCTURAL STABILITY OF THE BUILDING & ADDITIONAL STRUCTURES IF ANY SUBMITTED DOCUMENTS ARE FOUND TO BE FALSE. THE K.M.C. AUTHORITY WILL REVOKE THE SANCTION PLAN. THE CONSTRUCTION OF WATER RESERVOIR & SEPTIC TANK WILL BE UNDERTAKEN UNDER THE GUIDANCE OF E.S.E./L.B.S. BEFORE STARTING OF BUILDING FOUNDATION WORK.

SIGNATURE OF OWNER: _____

SPACE FOR OFFICE SEAL

PROPOSED G+IV STOREYED (BLOCK - II) RESIDENTIAL
BUILDING AT PRE. NO. 15, DR. N. G. SAHA ROAD,
WARD NO. 128, BOROUGH - XIV, P. S. - BEHALA,
KOLKATA - 700061, UNDER K.M.C.

'GUNJAN', 1ST. FLOOR, P-17 MITRA COLONY,
JAMES LONG SARANI, CALCUTTA-700034.
PHONE NO - 2447-1093, 2407 4948.
E-MAIL ID: sgn_cs@yahoo.com.

NO REPRODUCTION OR PUBLICATION OF THE DRAWING BE MADE IN ANY FORM, INCLUDING 2-DIMENSIONAL OR 3-DIMENSIONAL REPRODUCTION, AND NO ARTICLE BE MANUFACTURED OR ASSEMBLED IN ACCORDANCE WITH THIS DRAWING, USING ITS SALIENT OR DISTINGUISHING FEATURES, WITHOUT PRIOR WRITTEN CONSENT. THIS PROHIBITION IS A TERM OF ANY CONTRACT RELATING TO THIS DRAWING. THIS DRAWING IS A PROPERTY OF AWS S.G.A. CONSULTANTS. UNAUTHORIZED USERS WILL BE PROSECUTED UNDER THE COPYRIGHT ACT, 1957 AND THE DESIGN ACT, 1911.

[illegible]







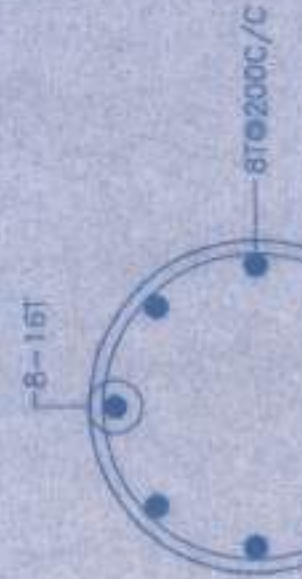


SECTION:-A-A

DETAILS OF 450Ø VERTICAL
CAST IN SITU BORED PILE
CAPACITY- 44T
SLUMP(150-180) CONC. GR
WITH MIN. CEMENT CONTE



SECTION:-A-A

DETAILS OF 4000 VERTICAL
CAST IN SITU BORED PILE
CAPACITY- 44T
SLUMP(150-180) CONC. GRADE
WITH MIN. CEMENT CONTENT

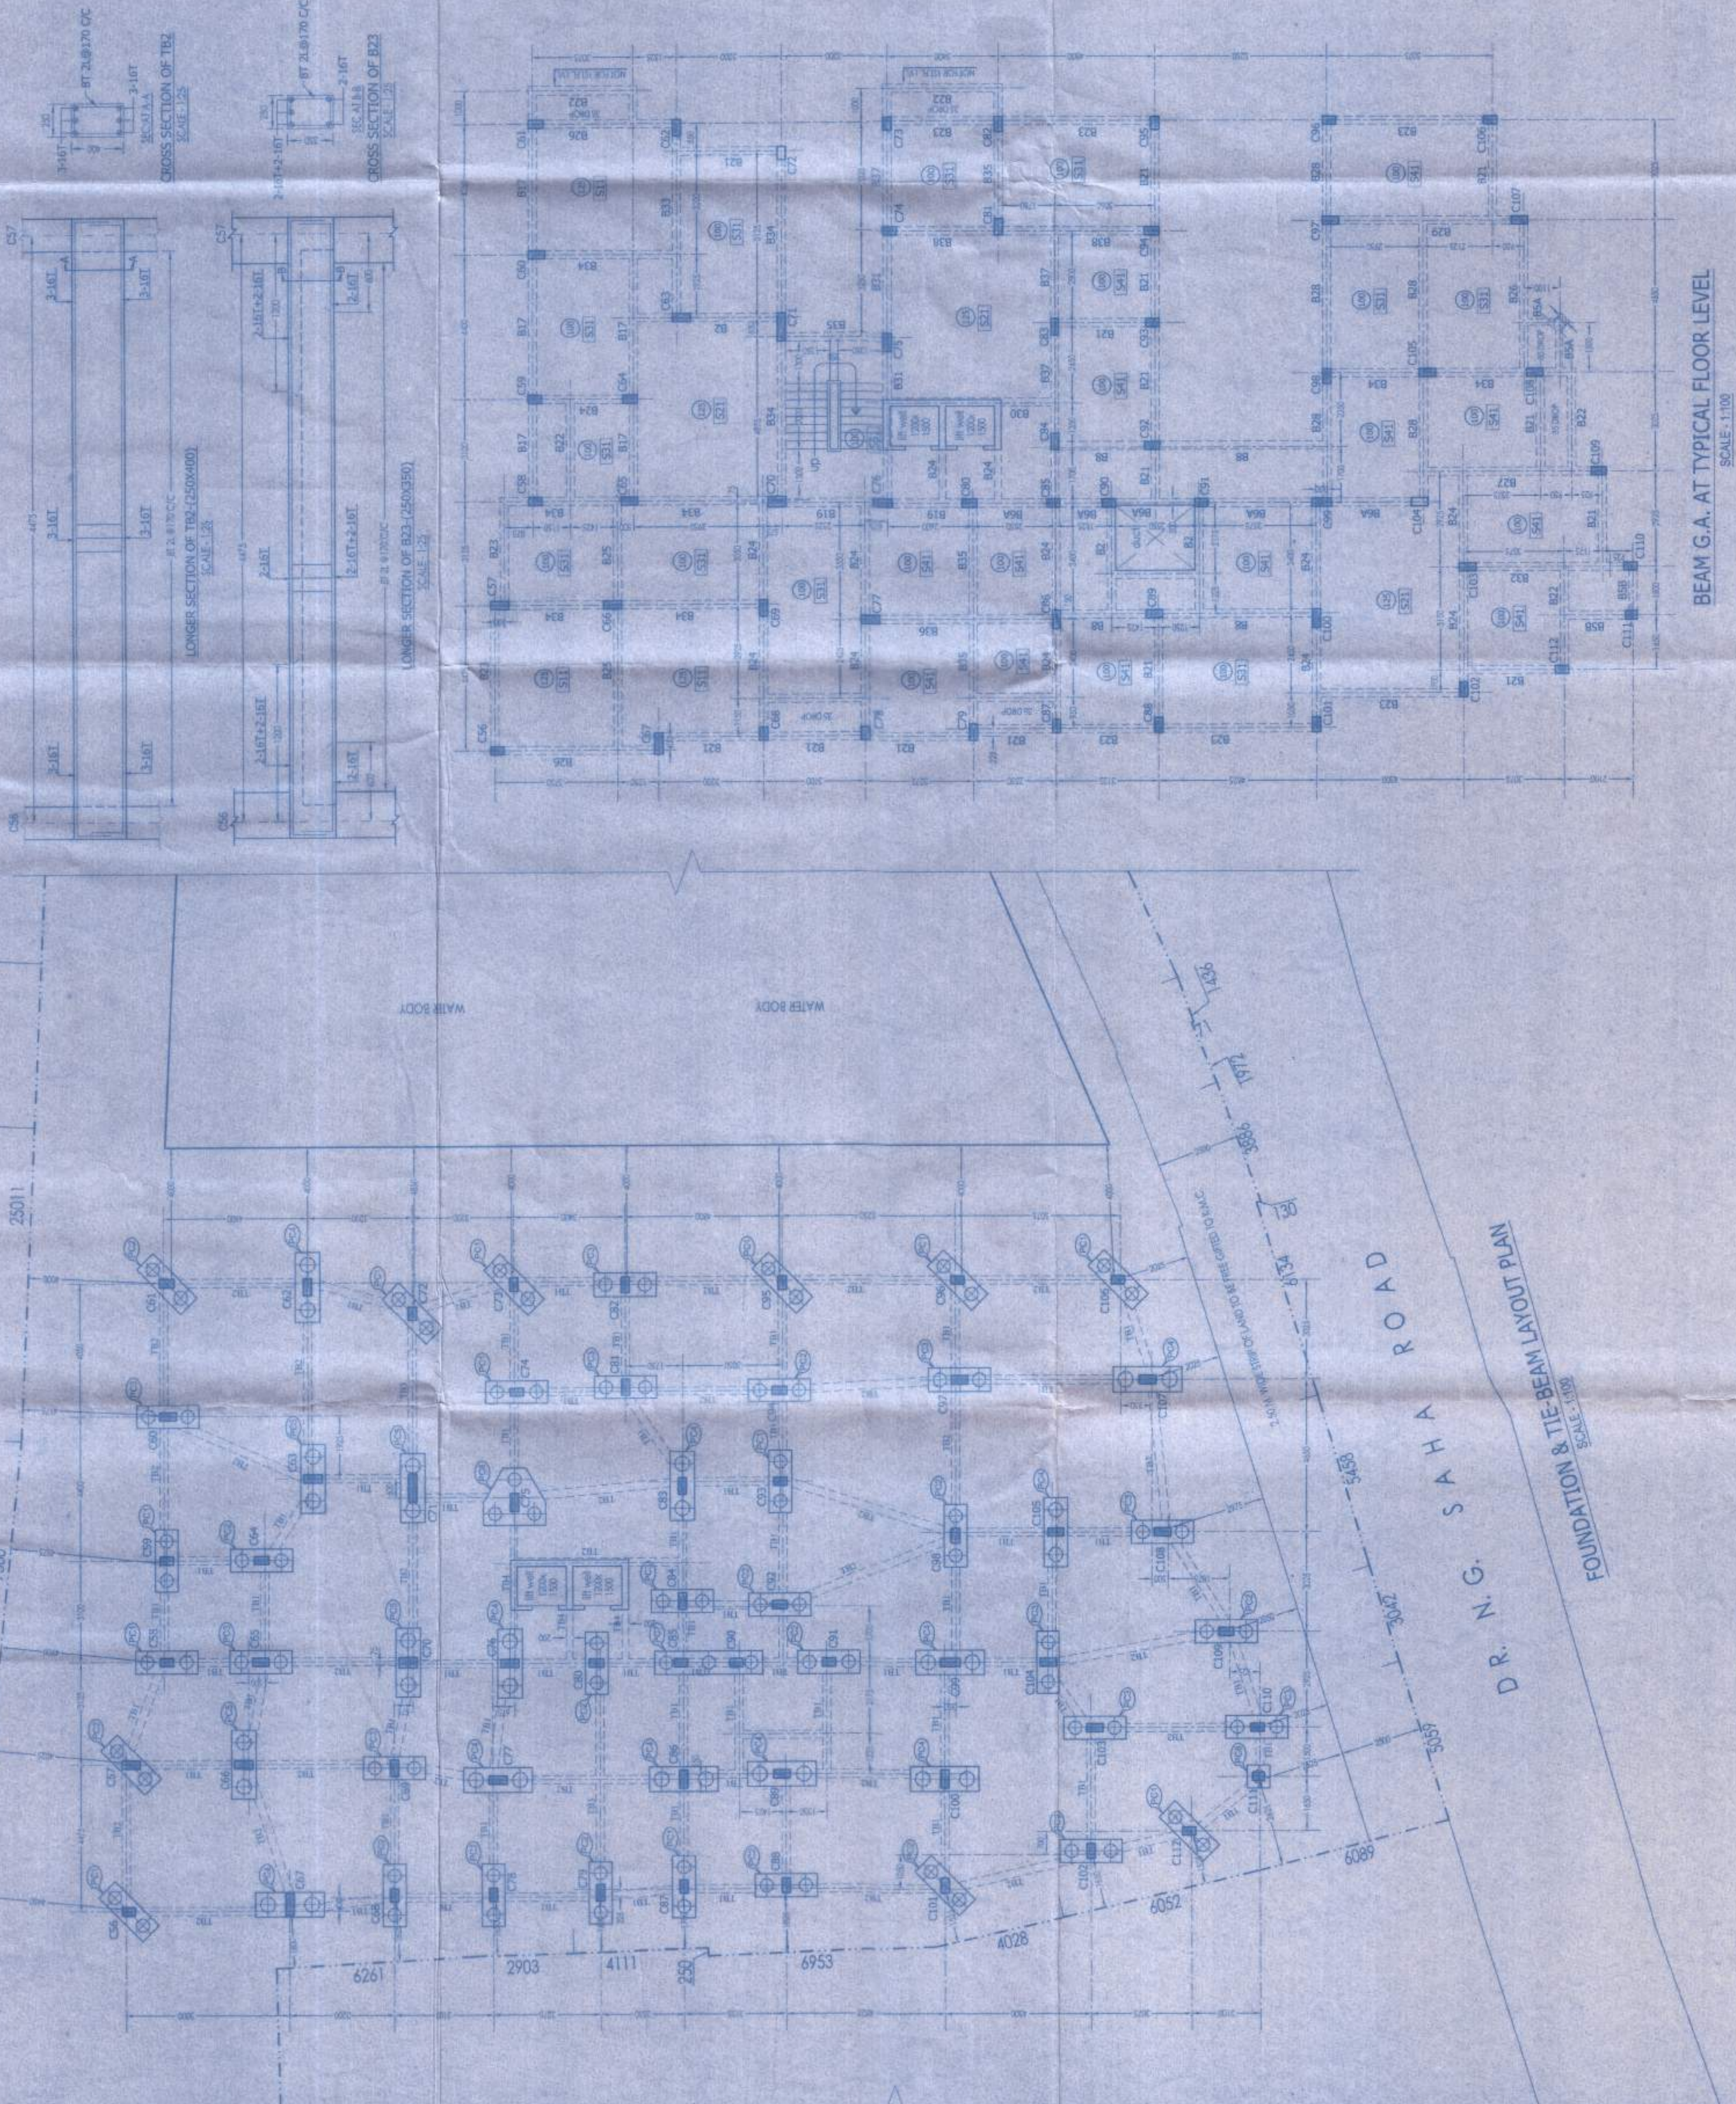

BEAM G.A. AT TYPICAL FLOOR LEVEL

SCALE - 1:100

