
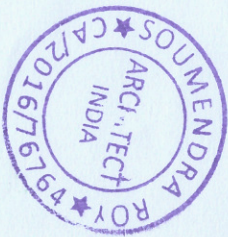


SANCTIONED MAP OF SANJUKTA APARTMENT, DEMARCATING THE BOUNDARIES WITH LATITUDE & LONGITUDE

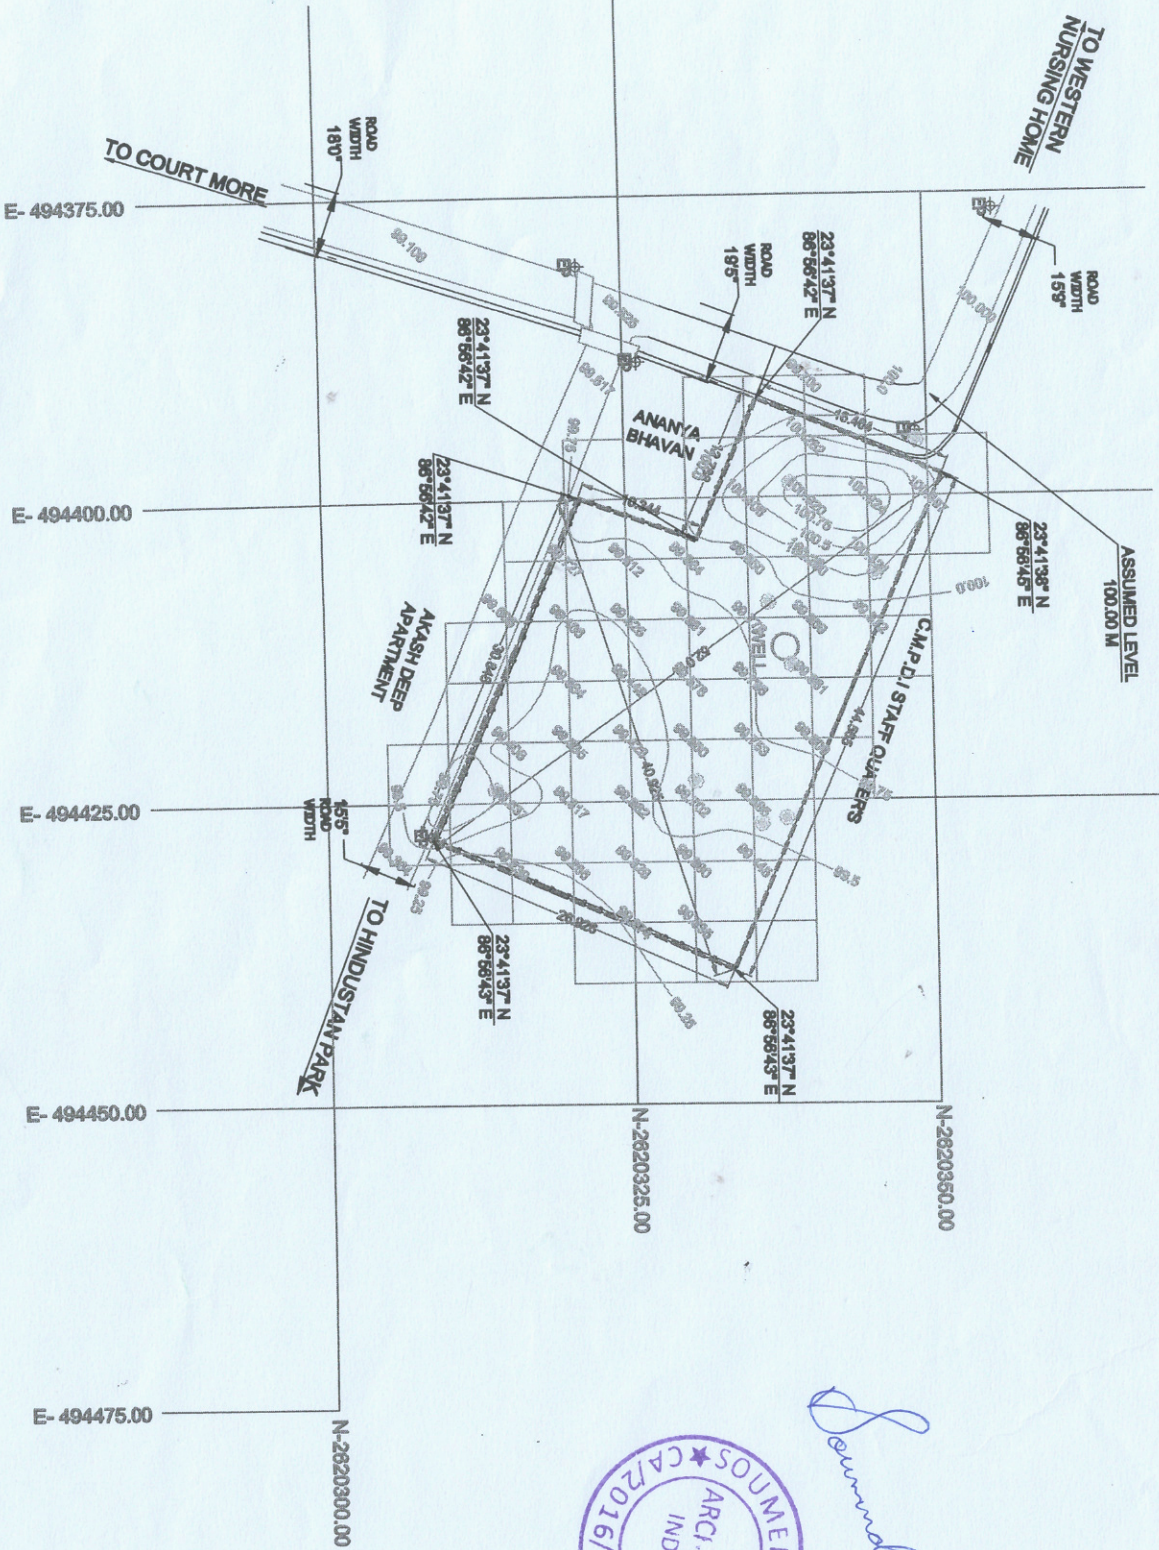

*Demarcated by*