


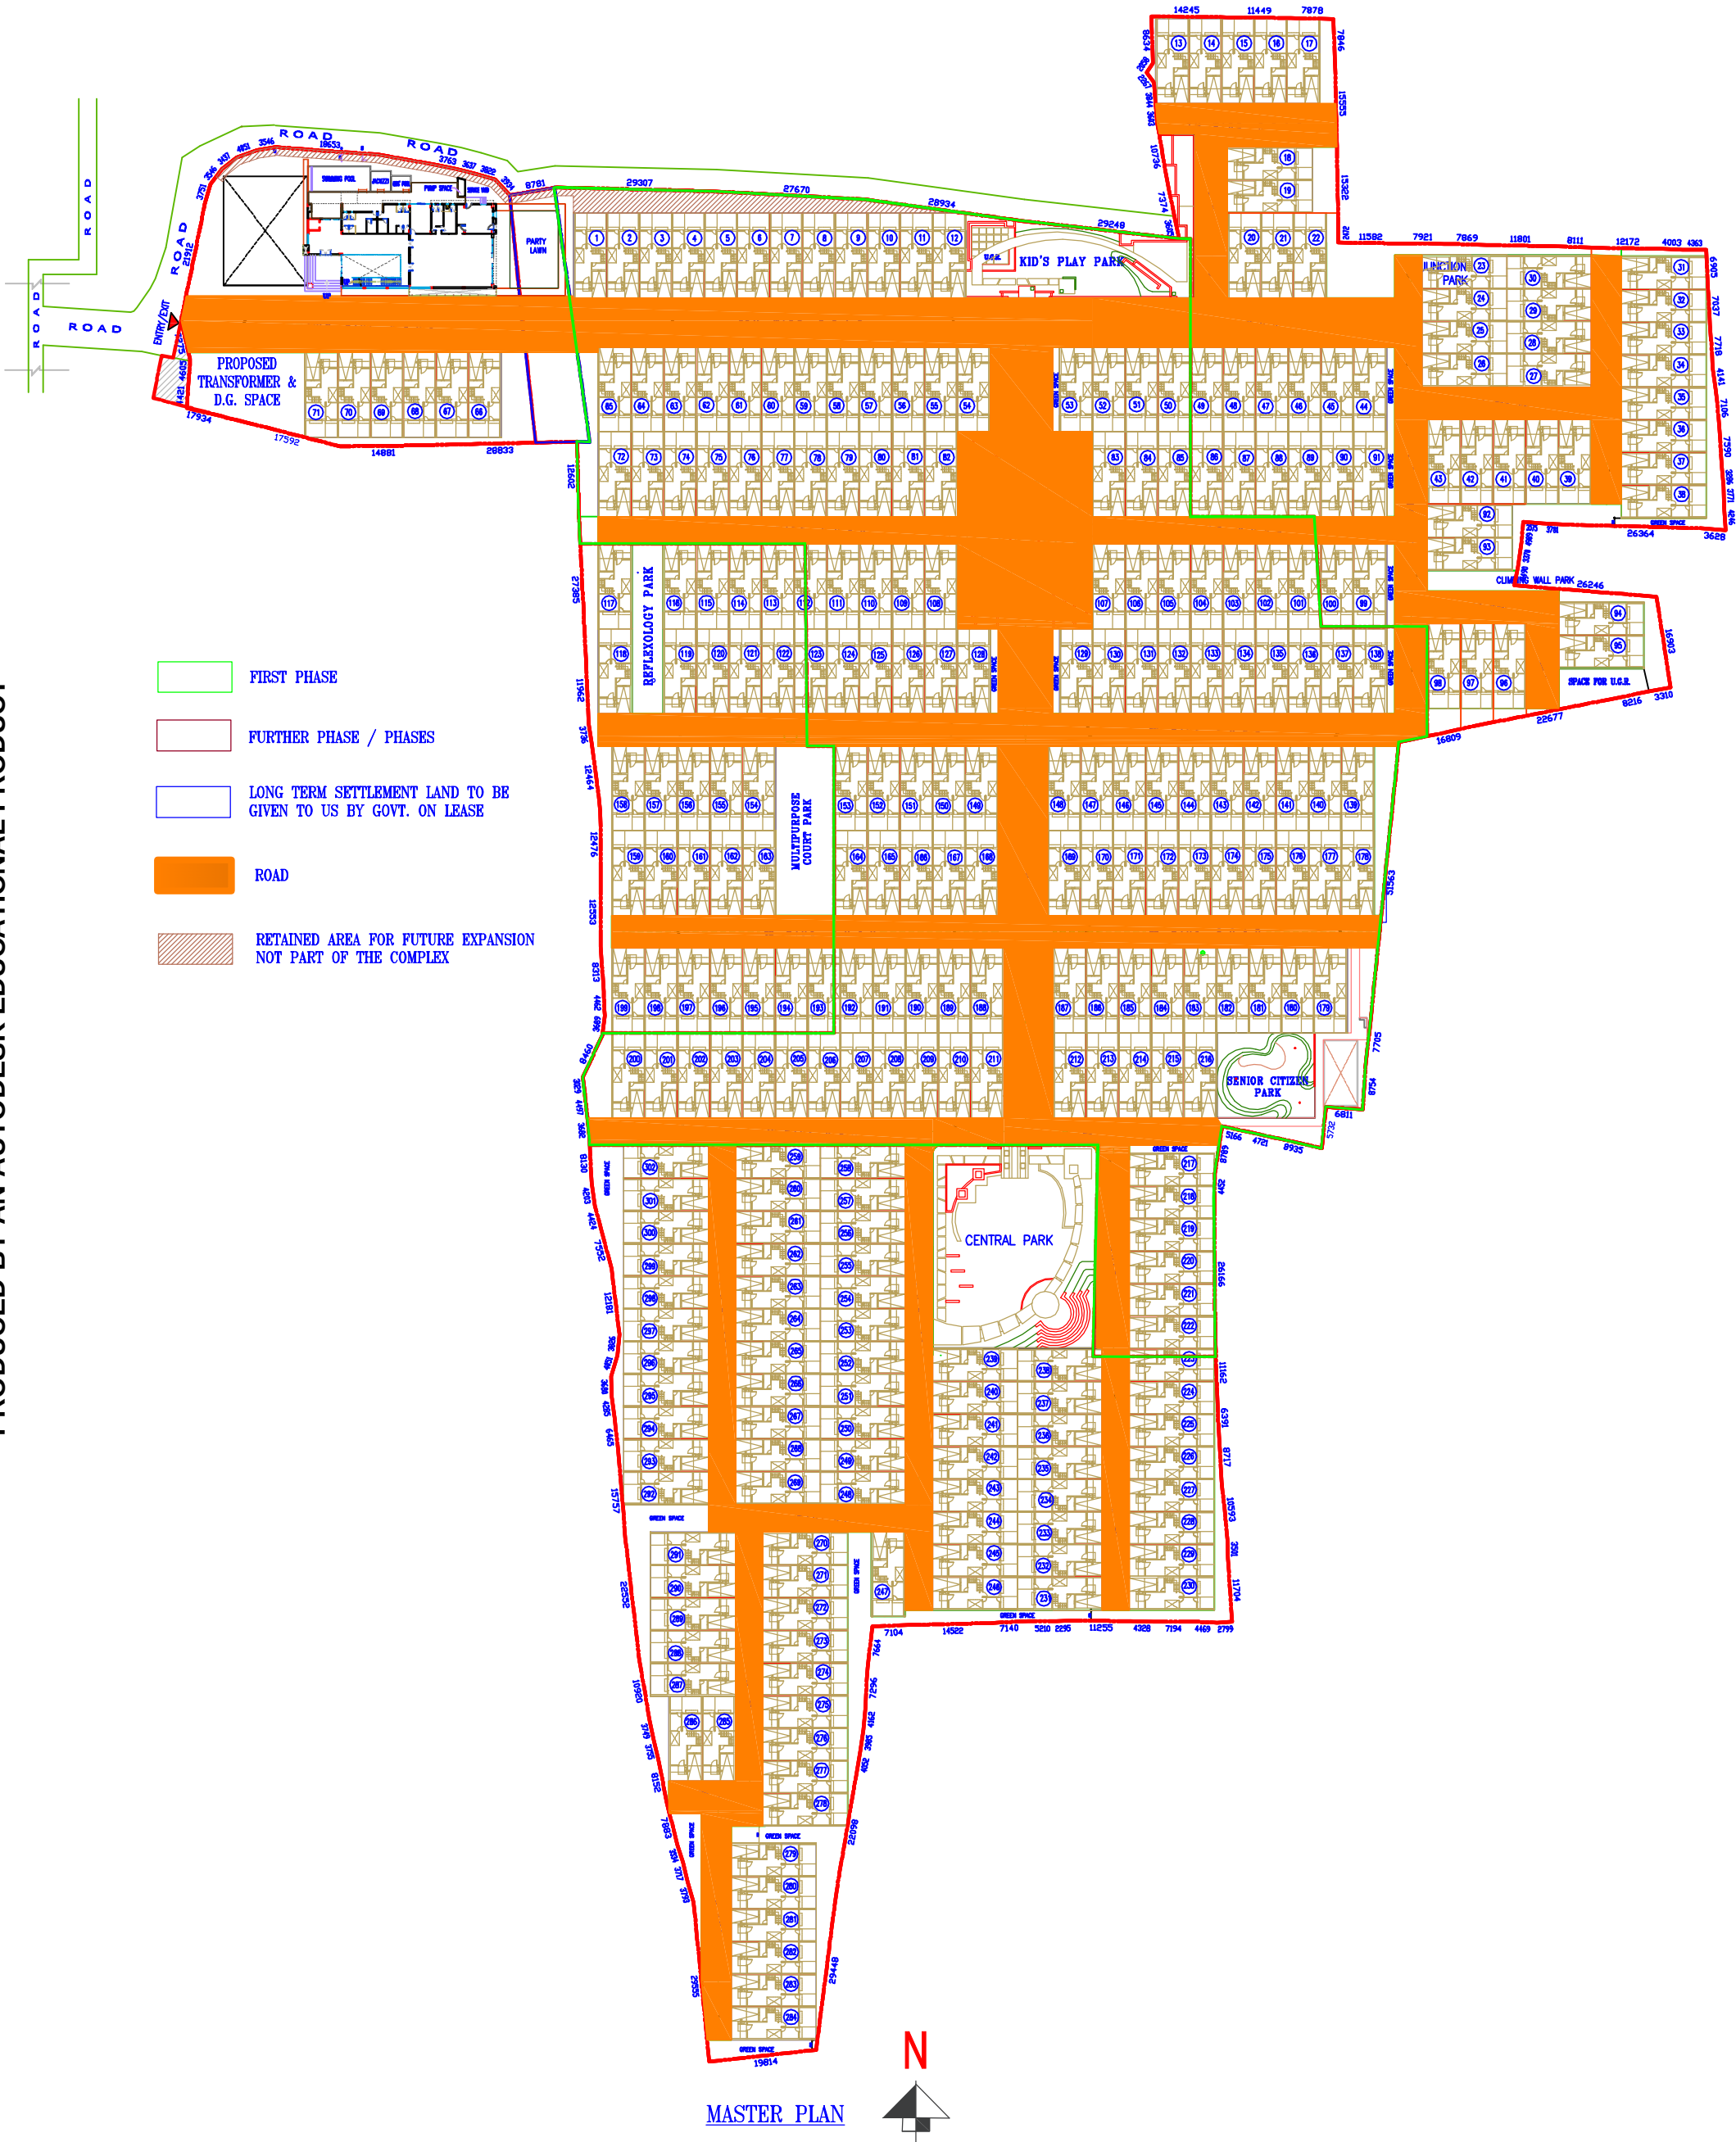

MASTER PLAN