

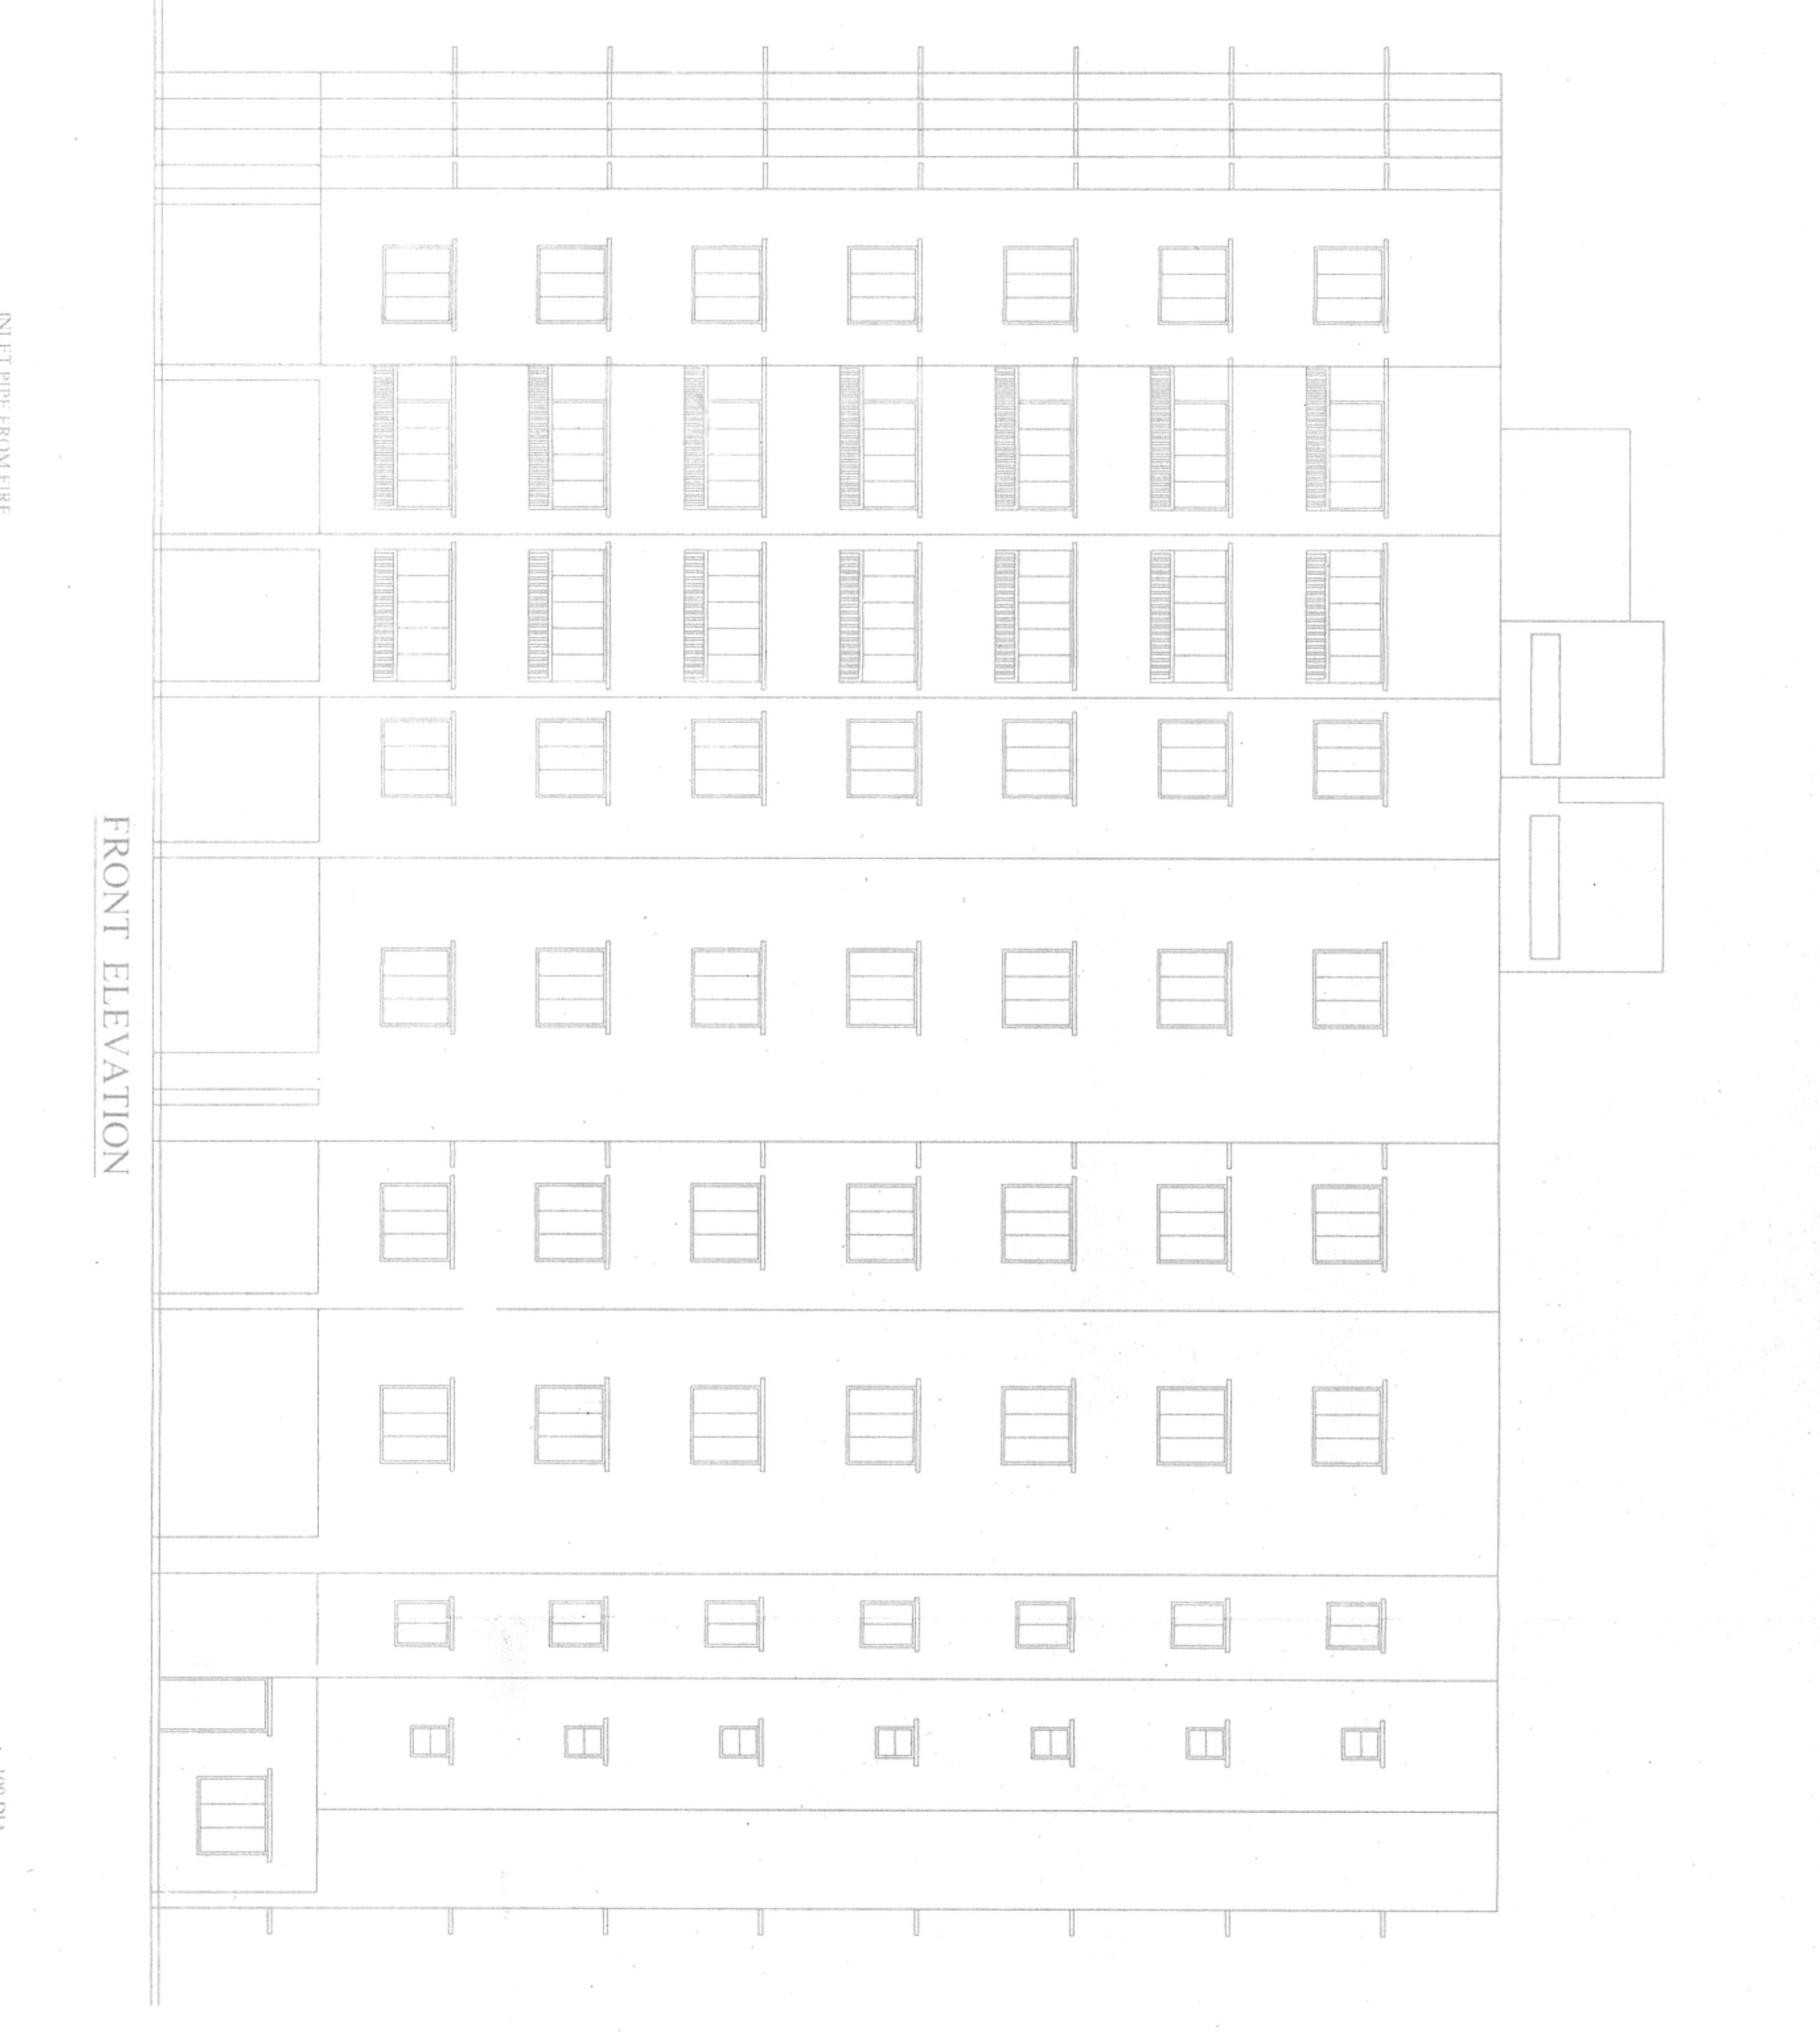
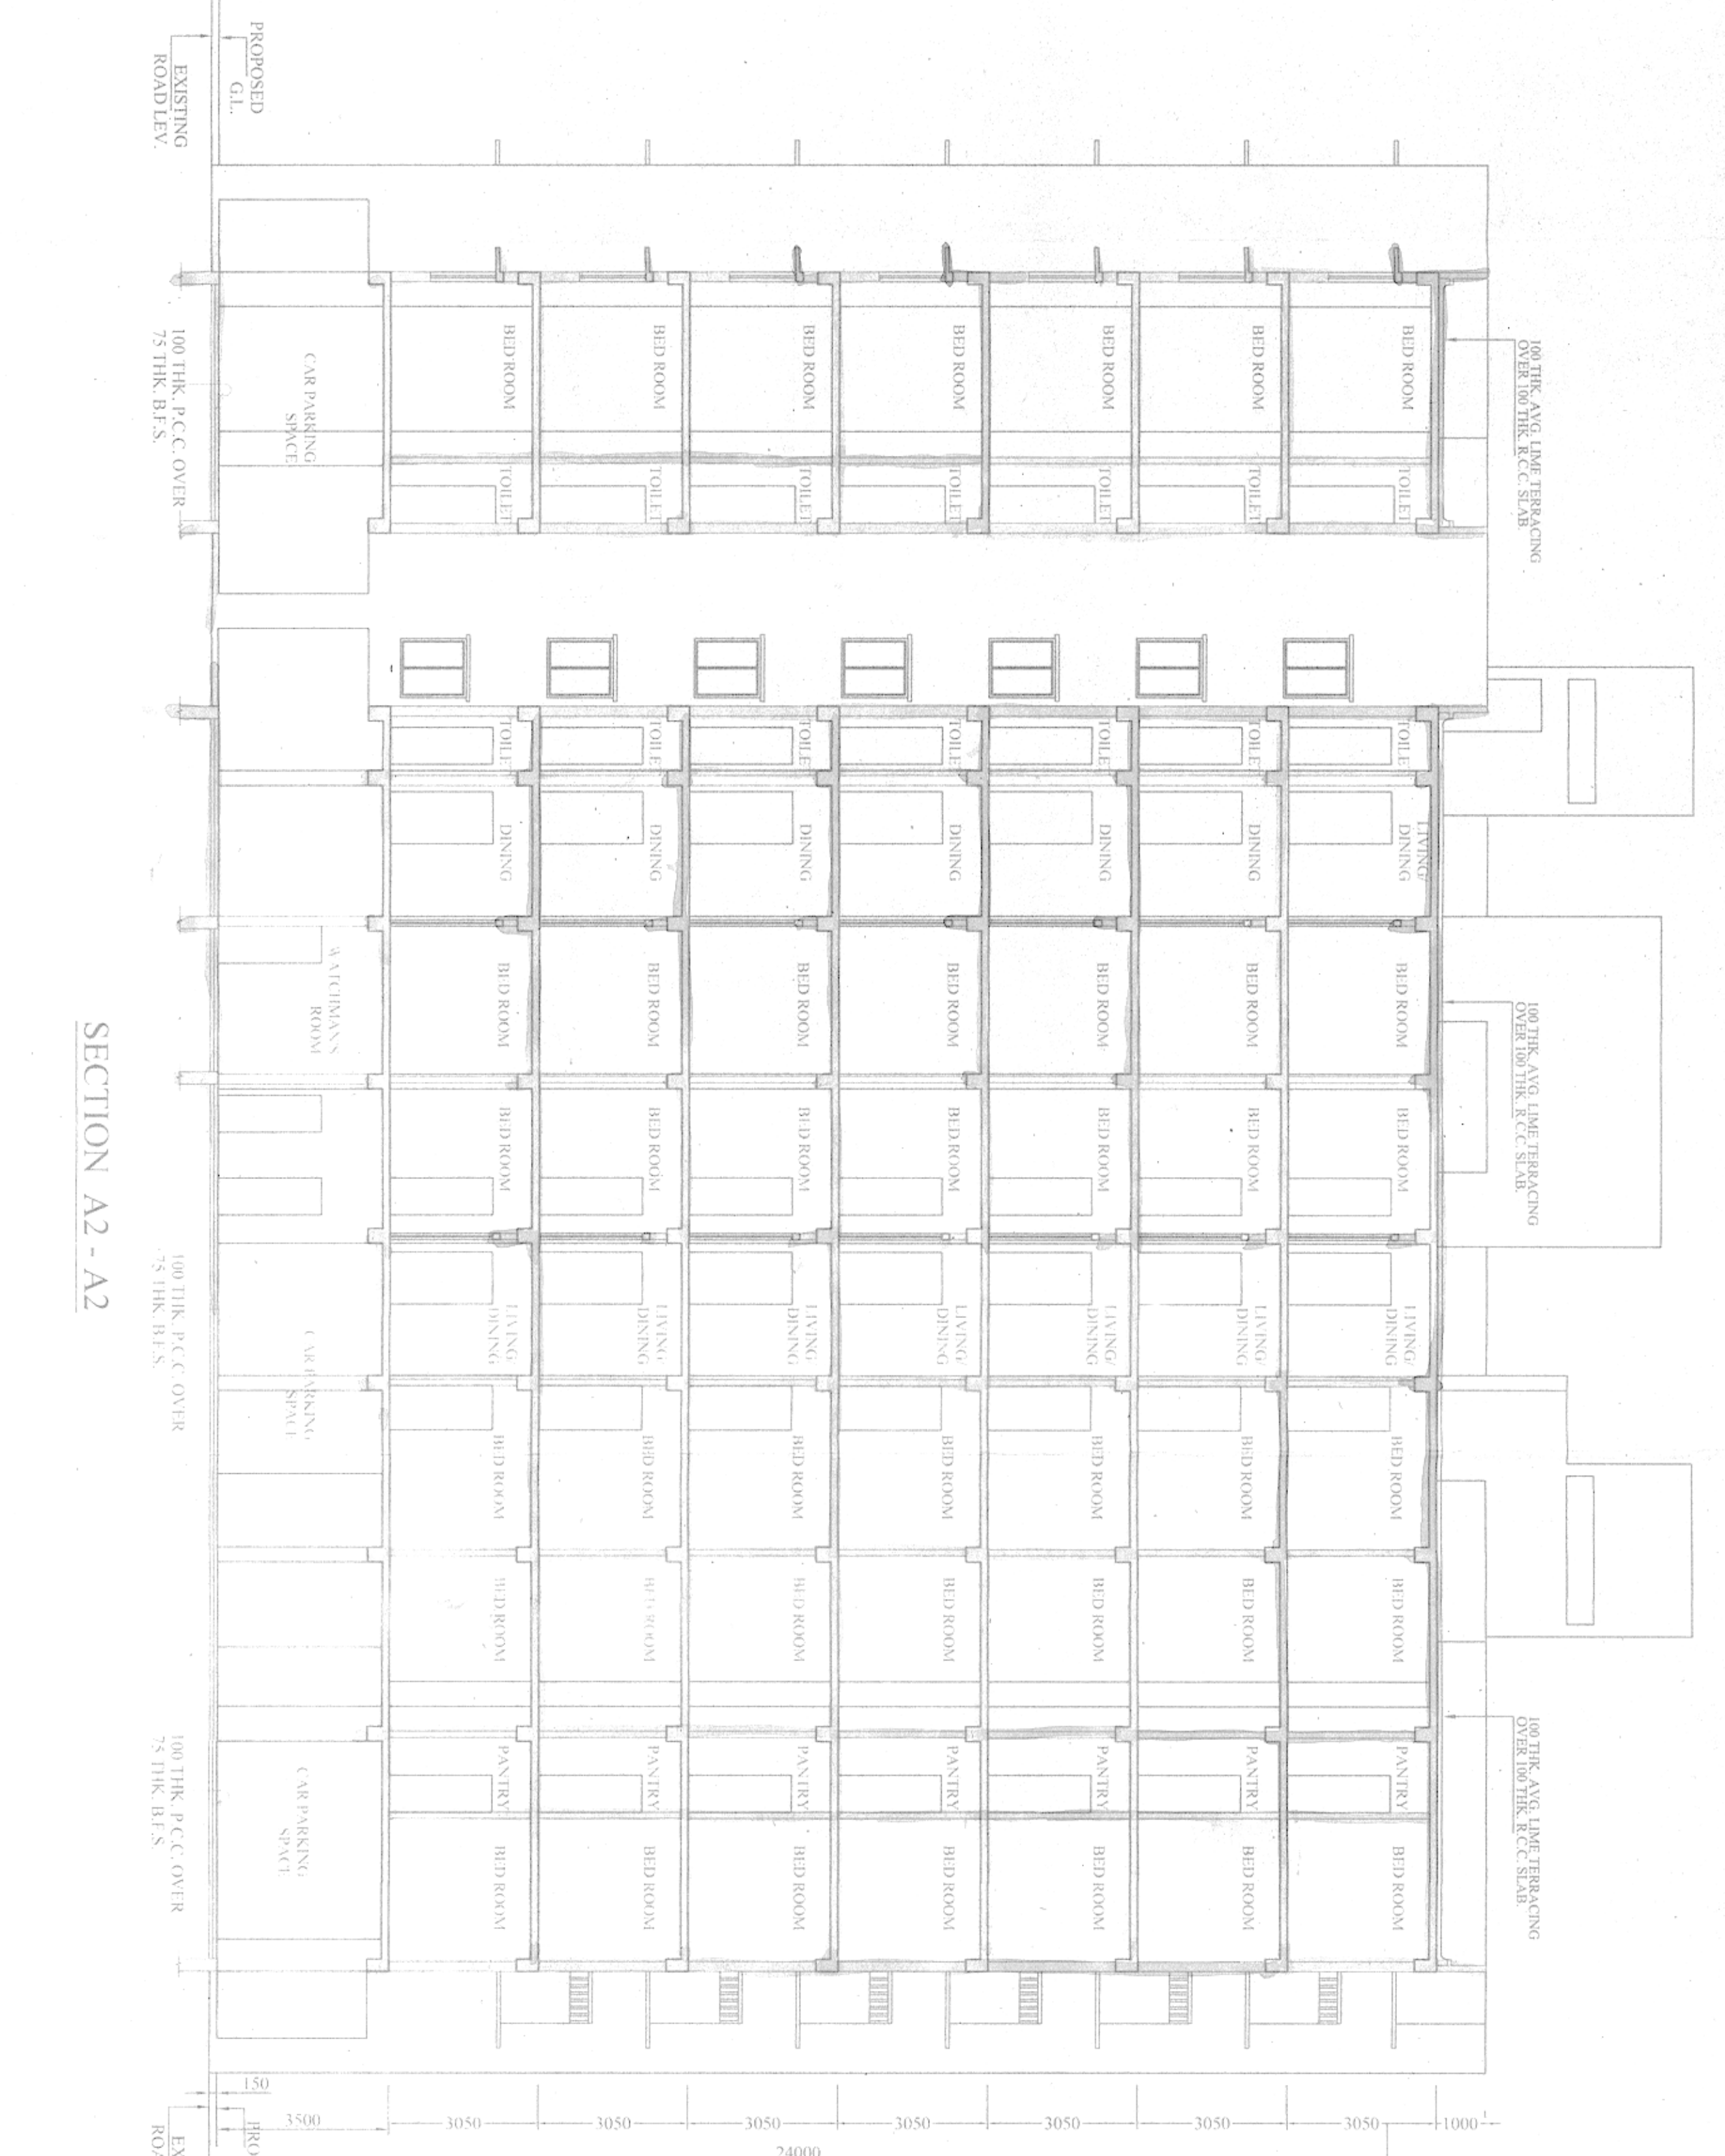
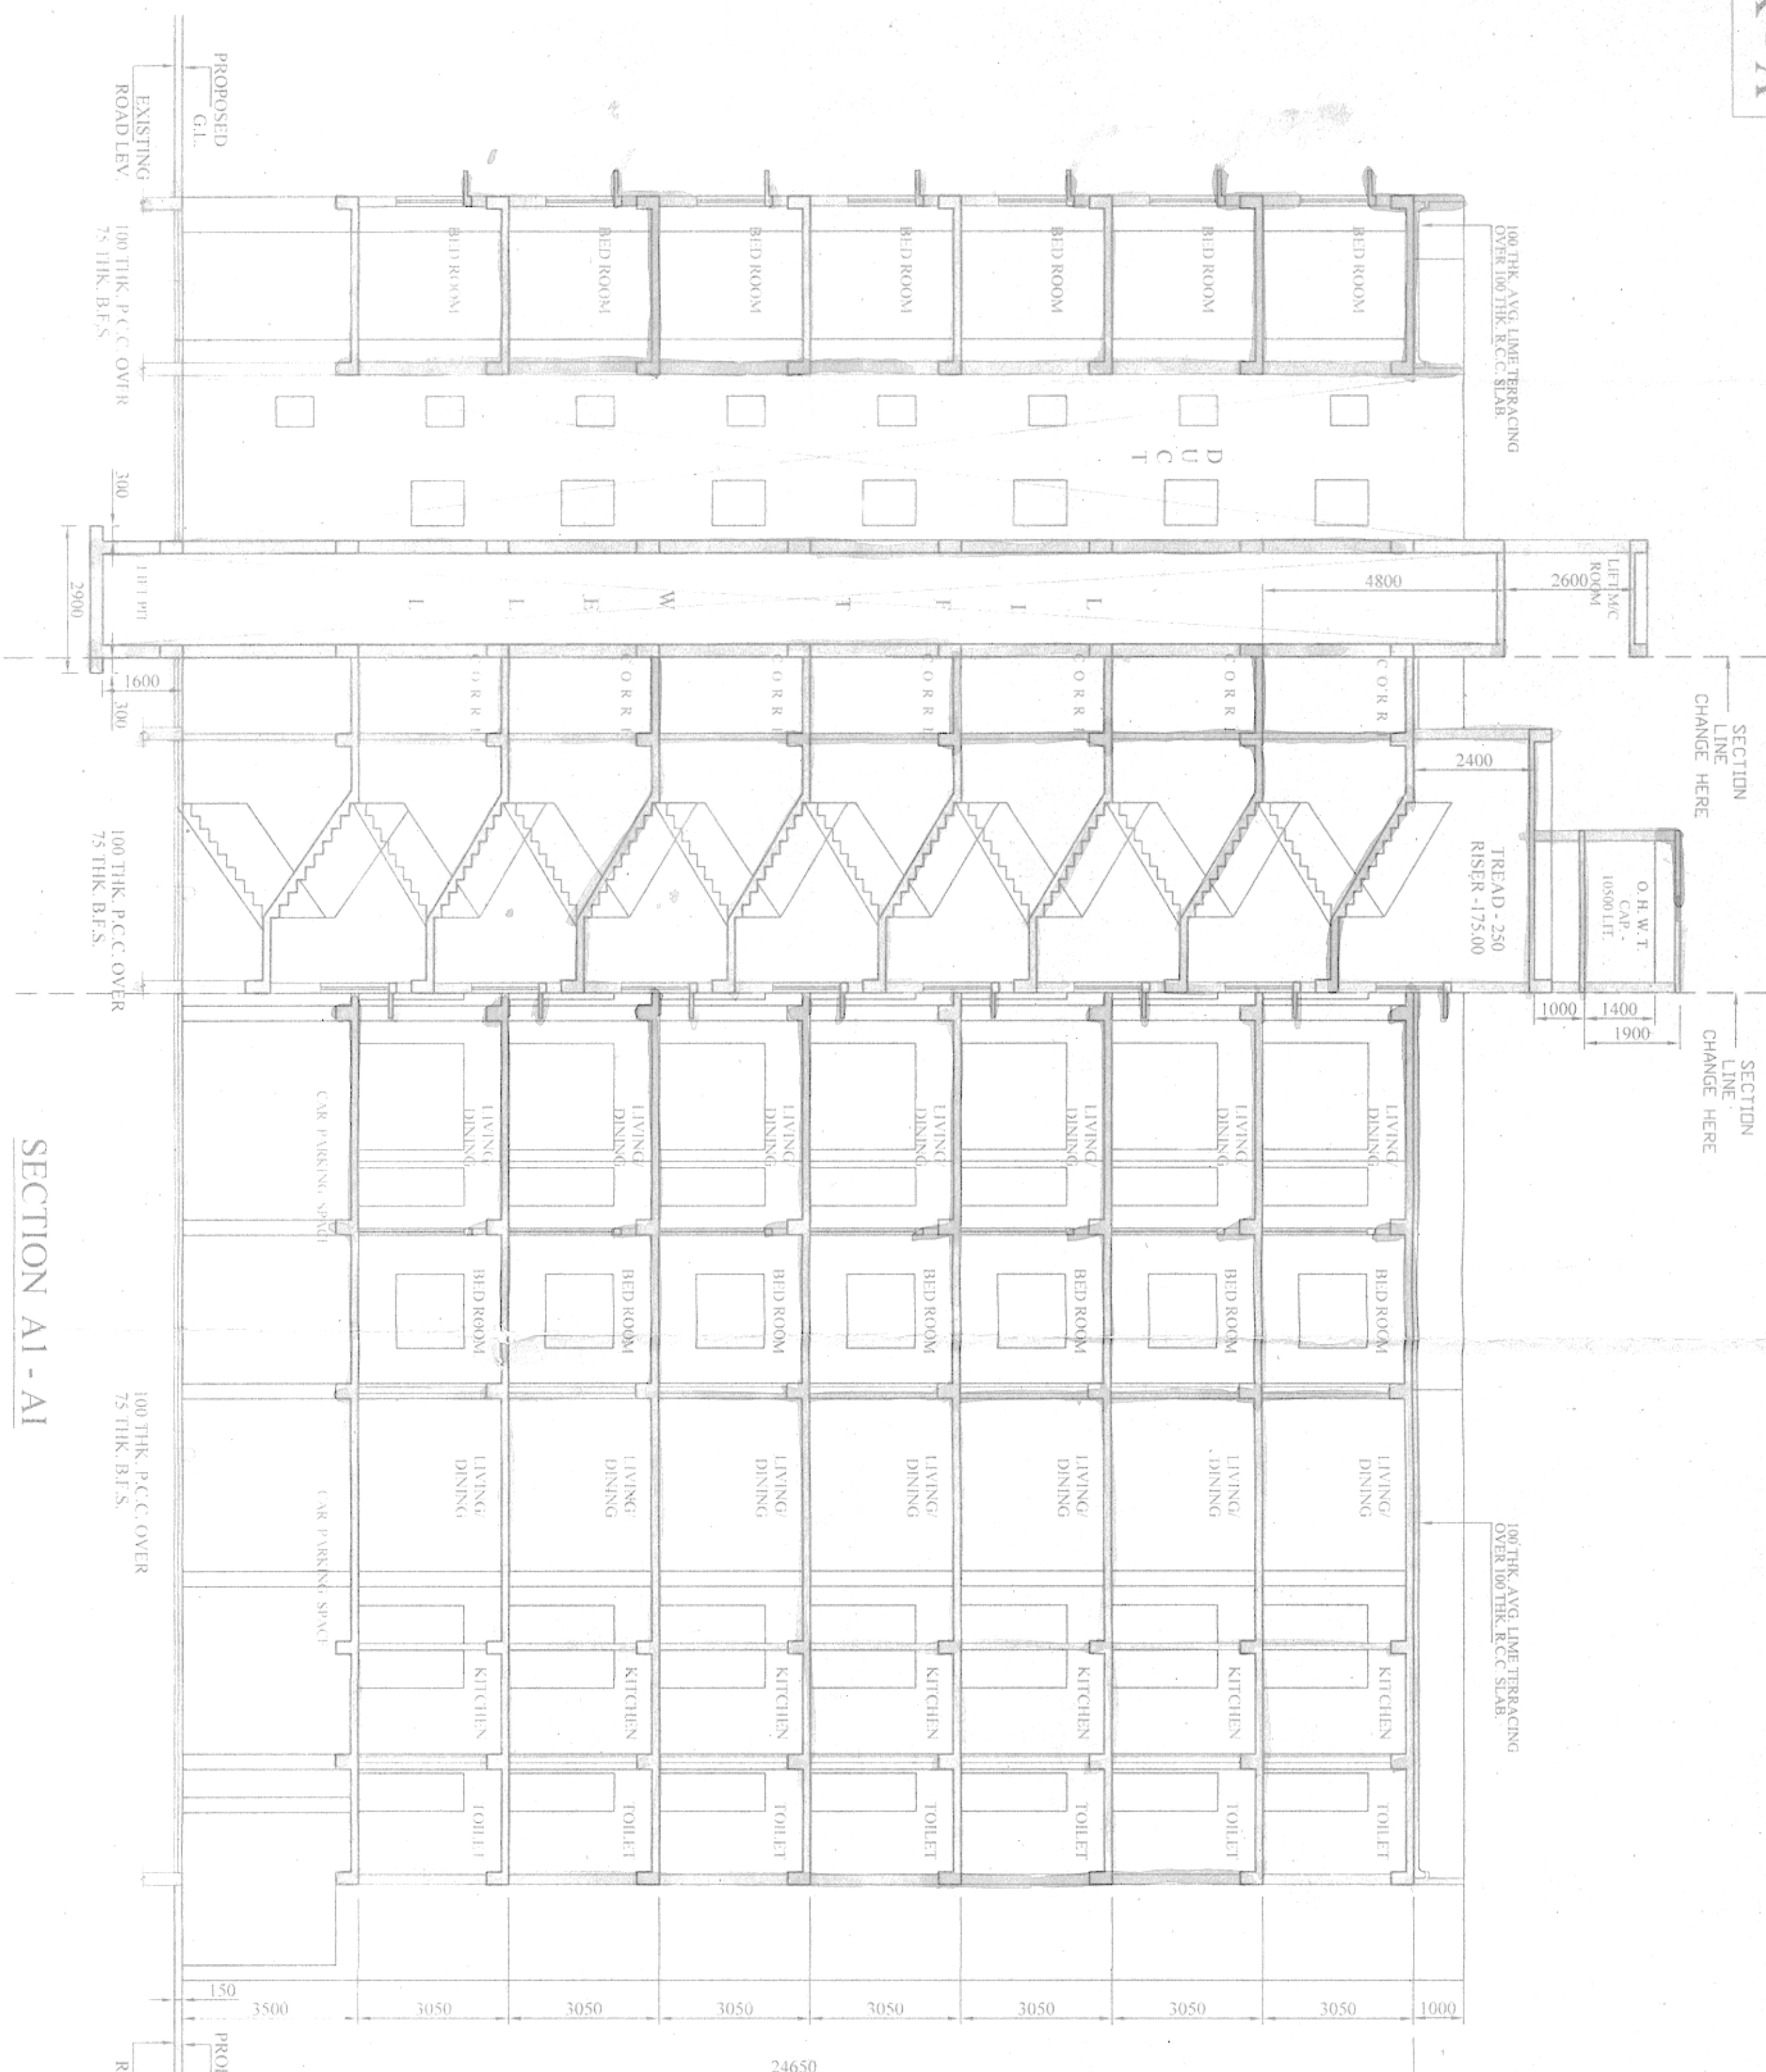


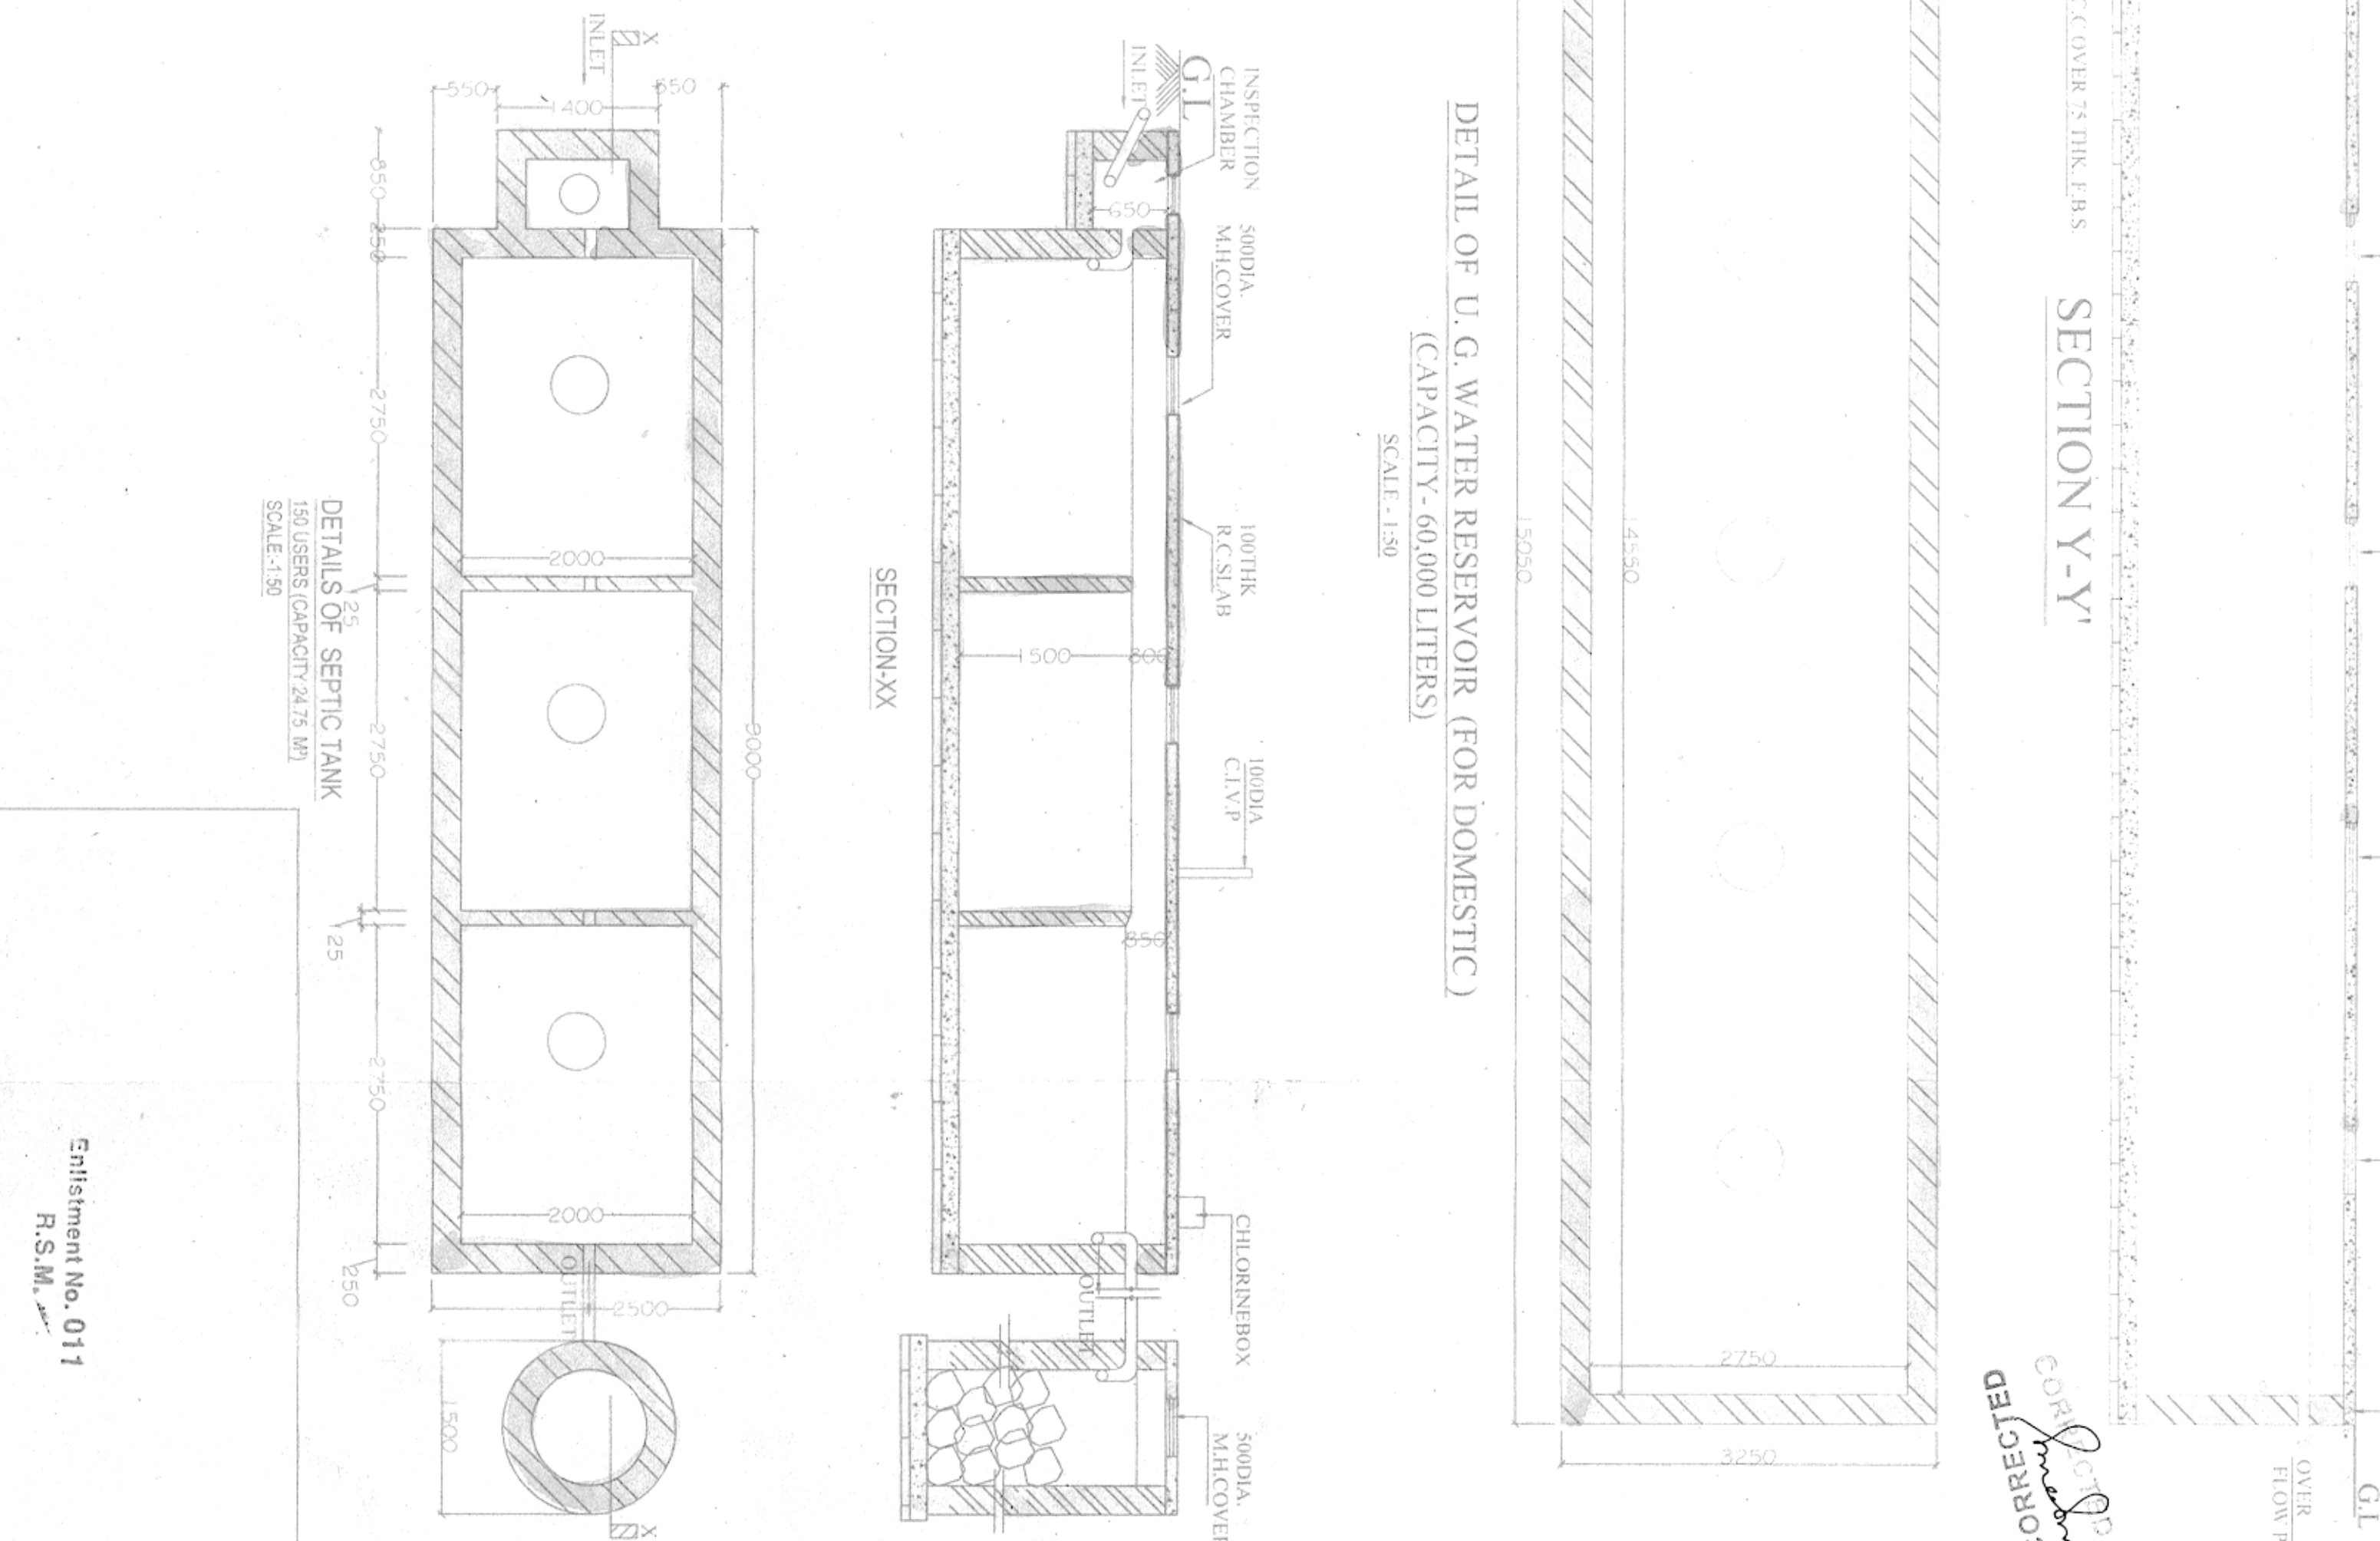

DOOR & WINDOWS SCHEDULE			
NO.	SIZE	NO.	NO.
W1	1200X1350	D1	1000X1000
W2	1200X1350	D2	800X1000
W3	900X1050	D3	750X1100
W4	600X750		

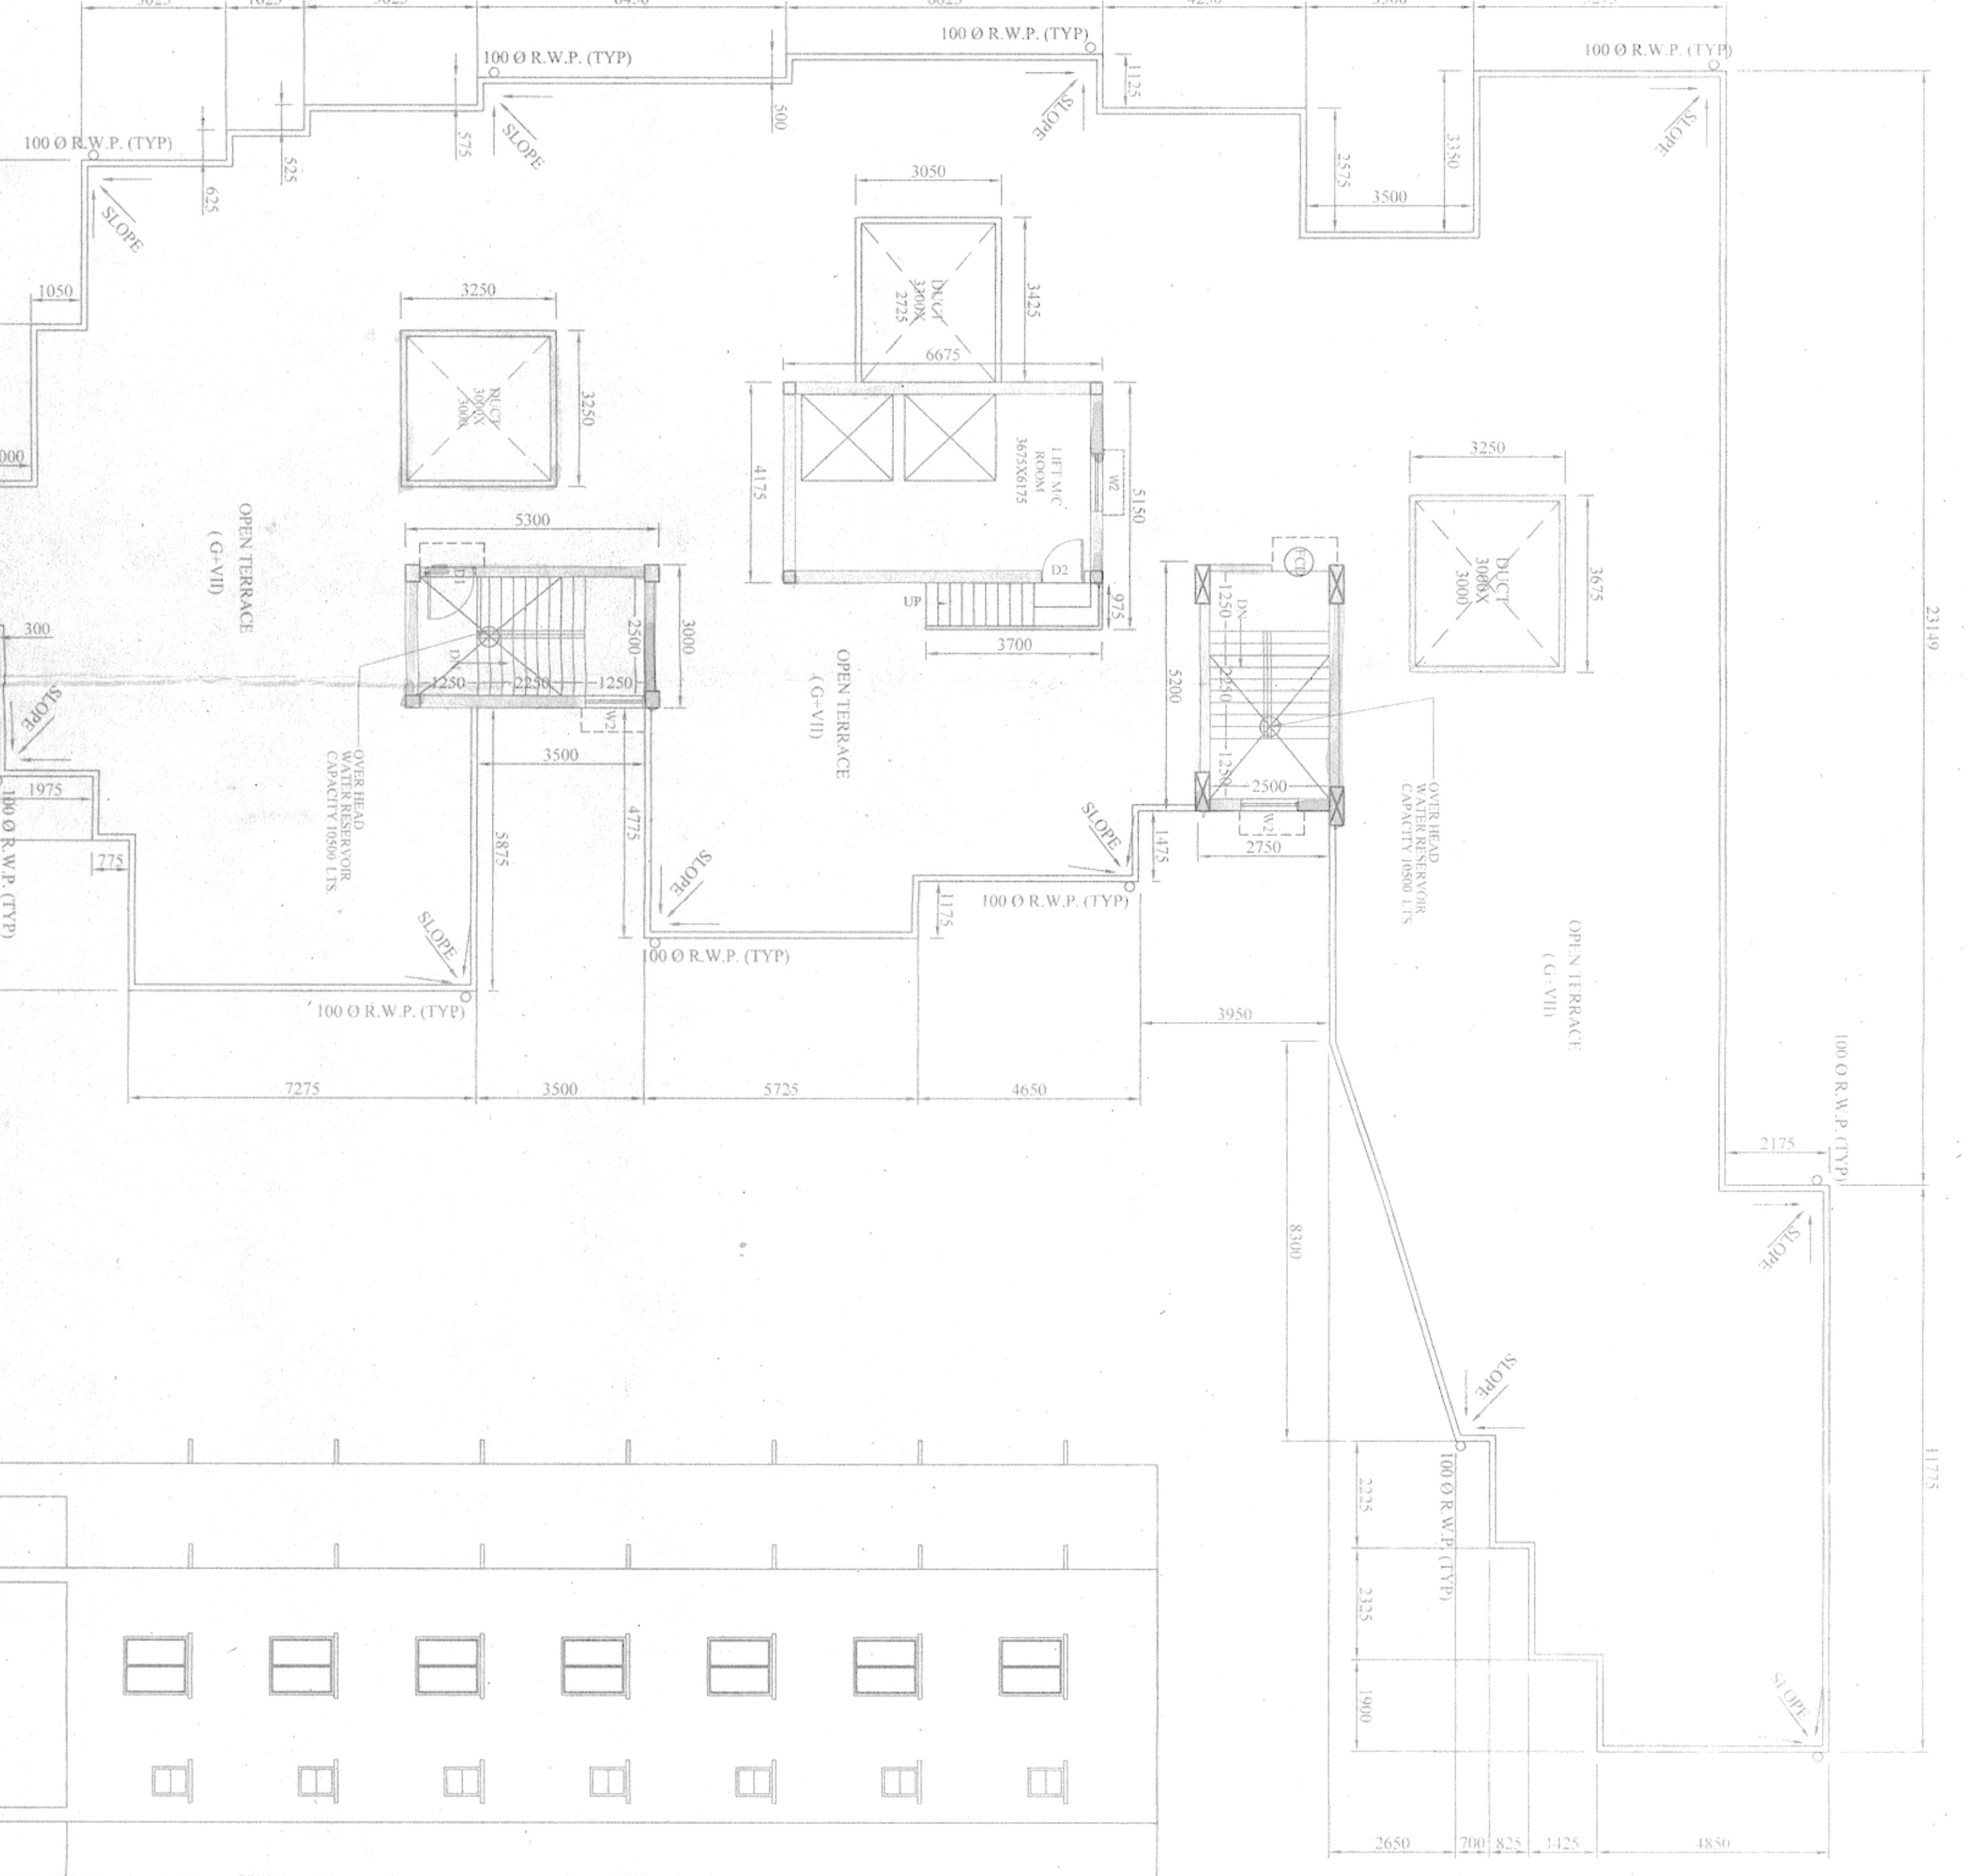









