



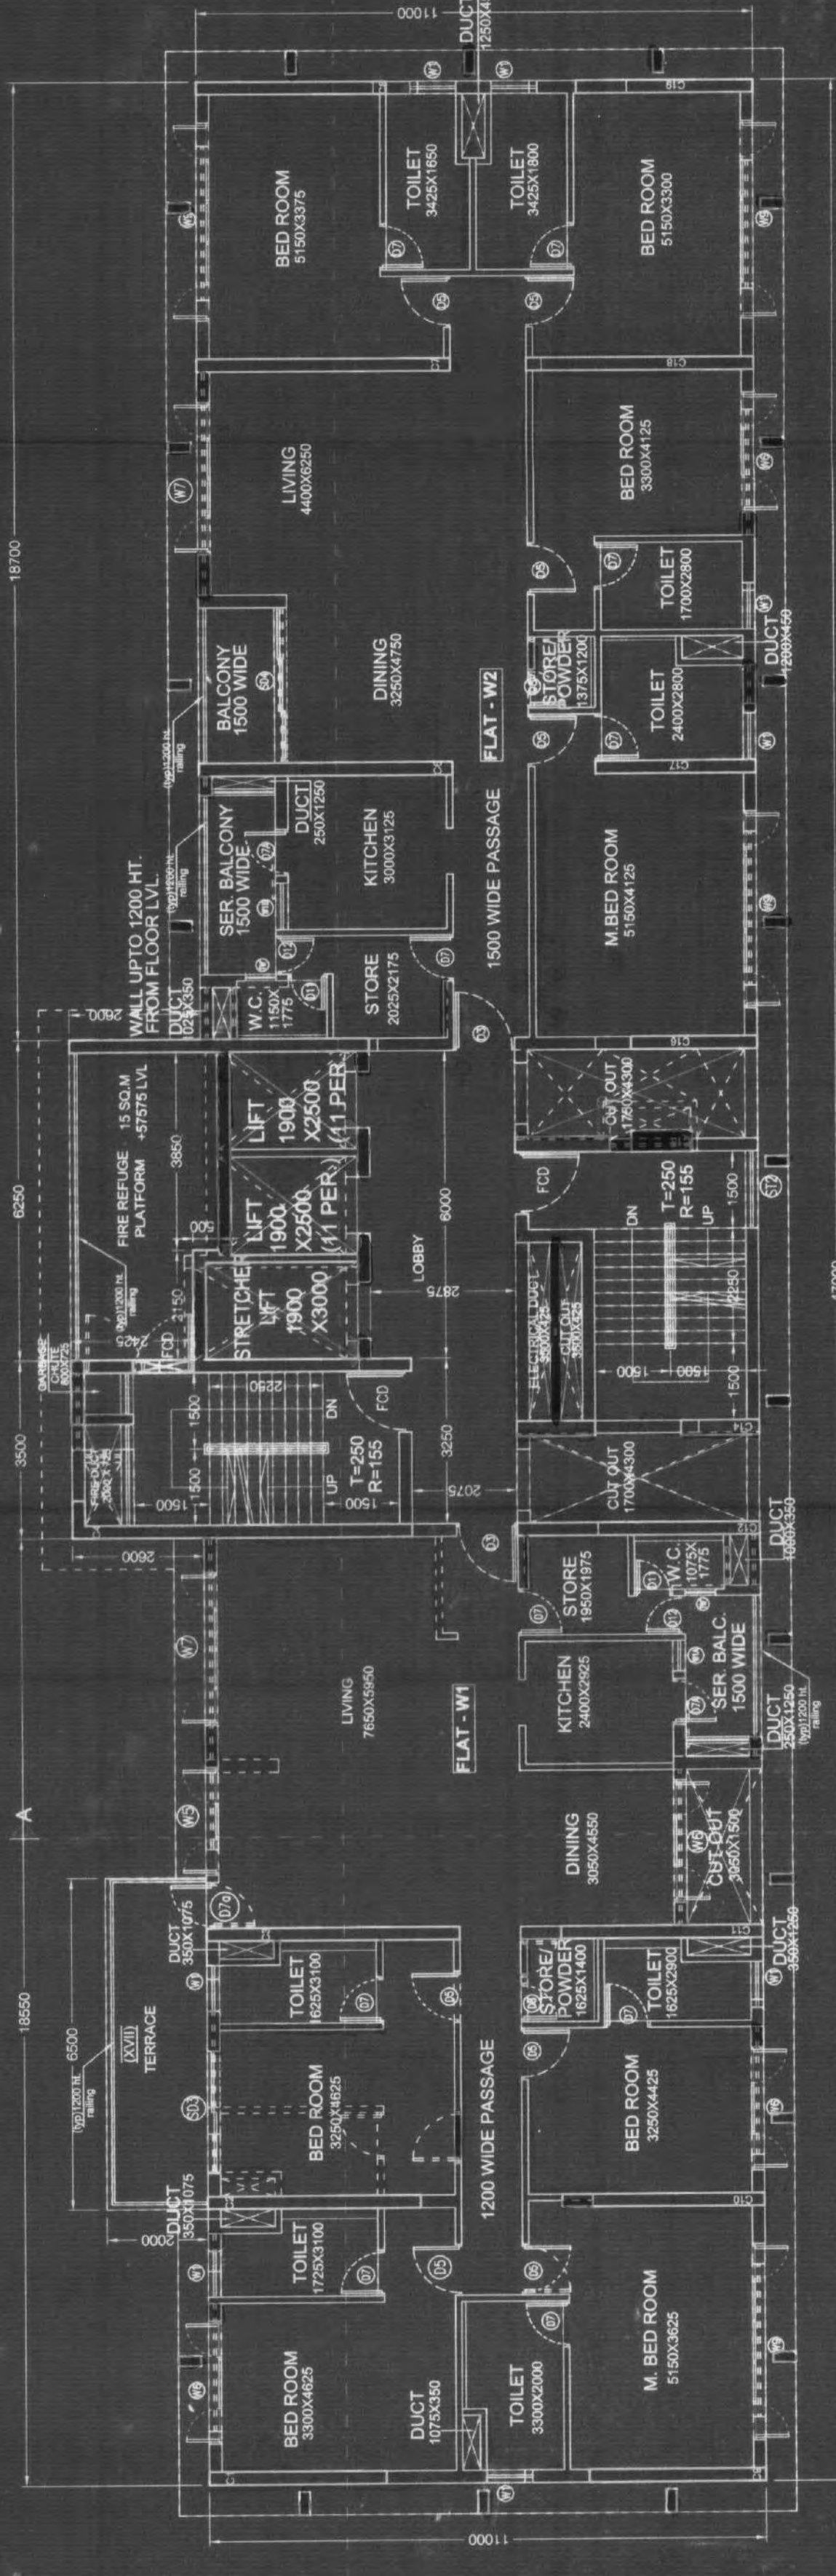

17TH FLOOR PLAN

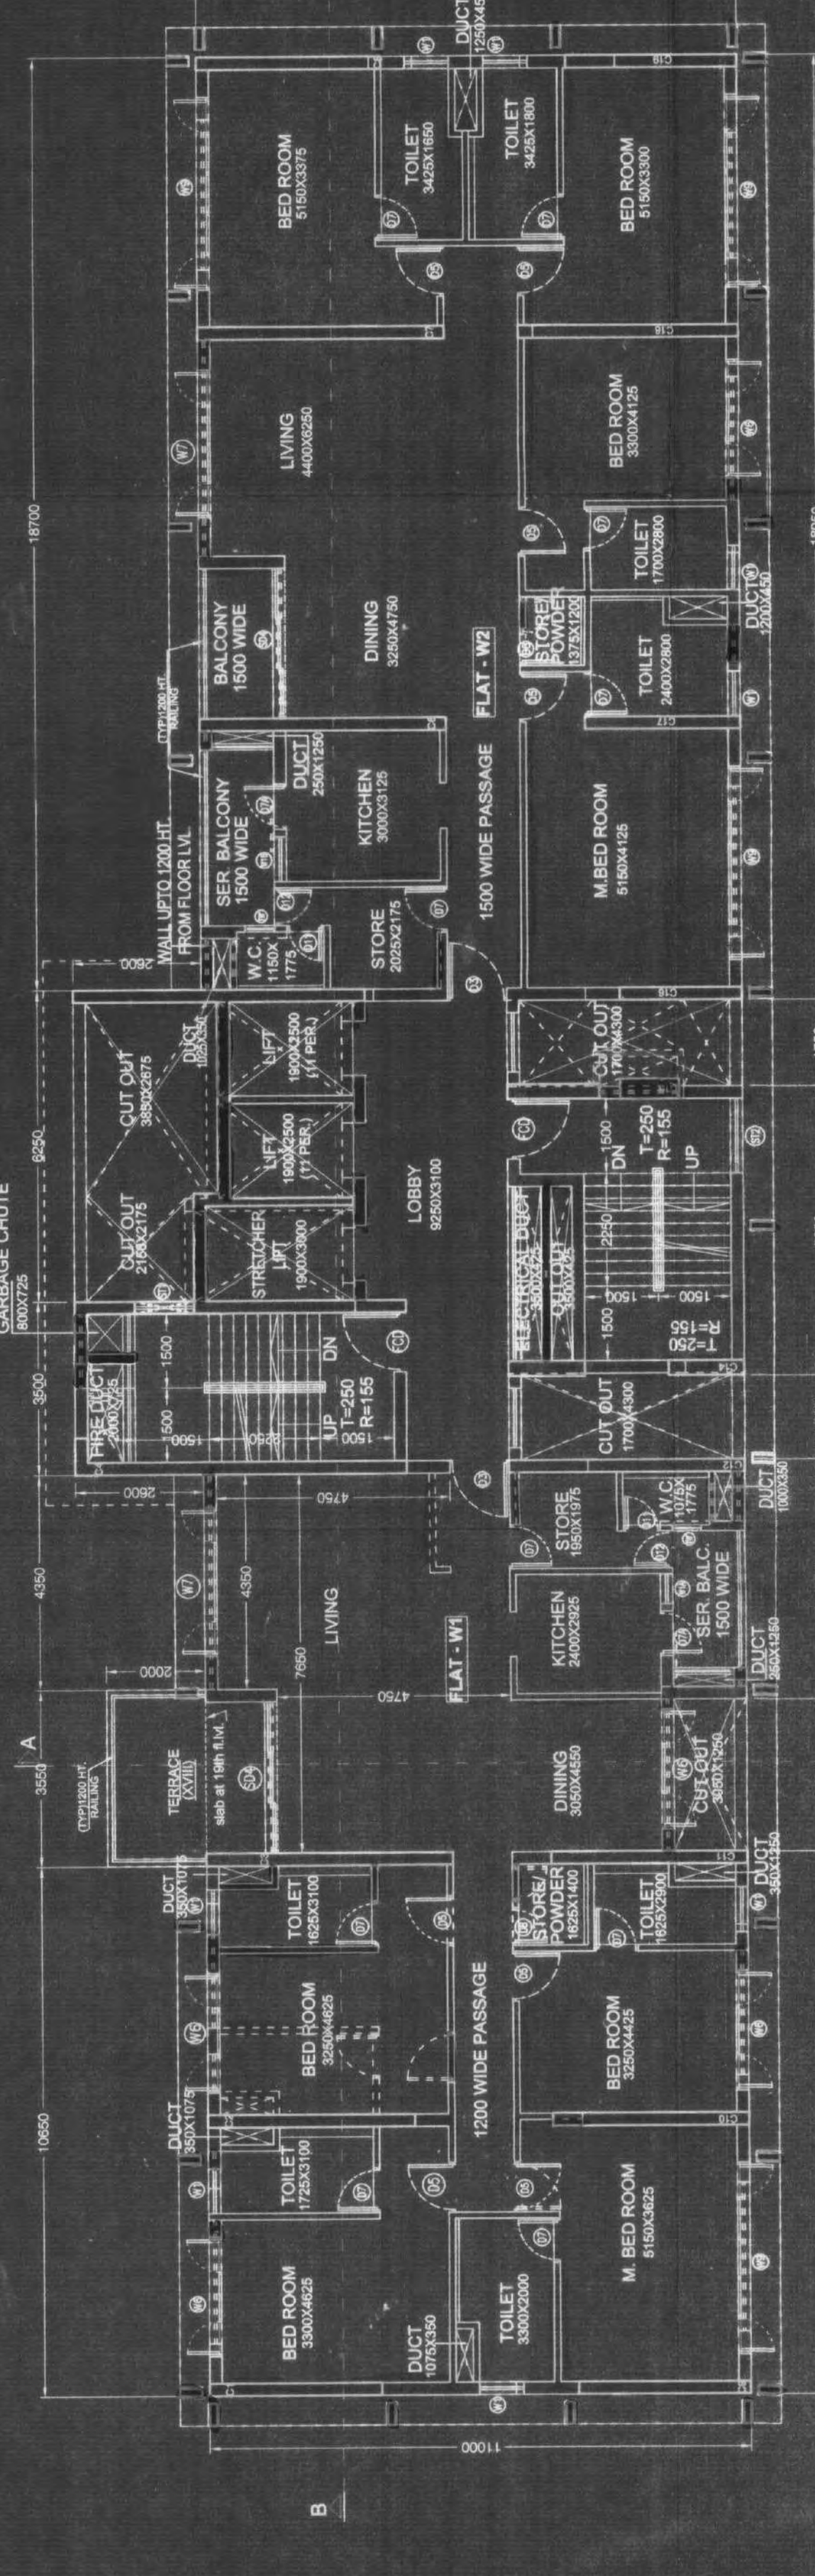

18TH FLOOR PLAN

WINDOW SCHEDULE			

DOOR SCHEDULE			



SIGNATURE OF OWNER
HARMONY VINIMAY PVT. LTD.





