









GROUND FLOOR PLAN 1:200

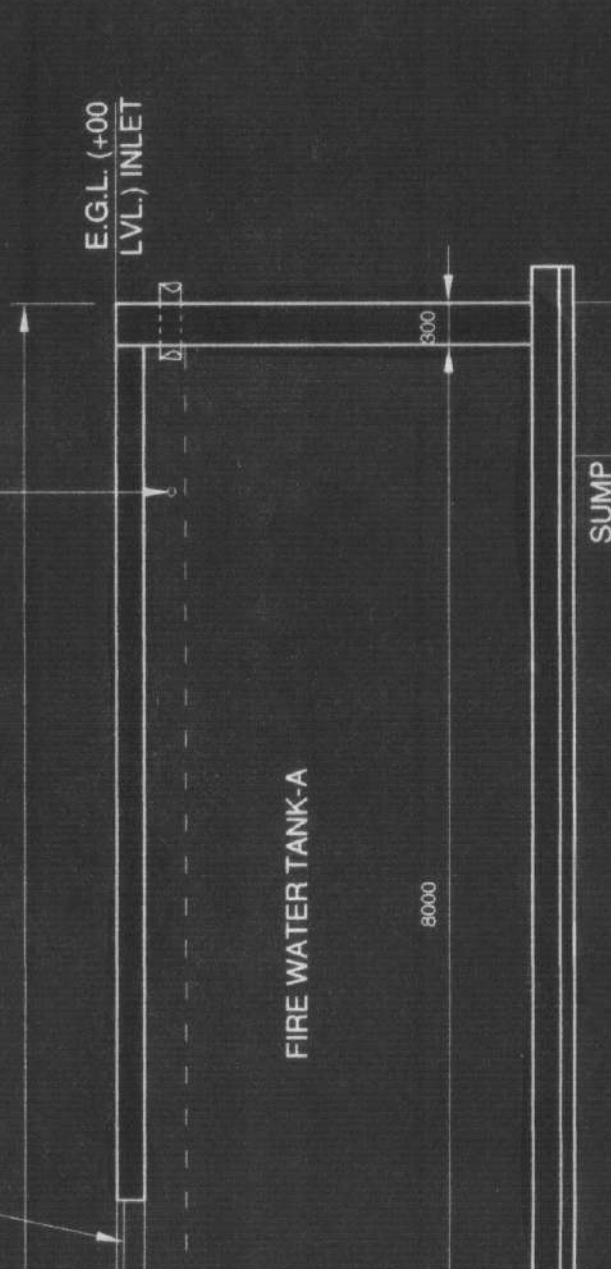

SECTION THROUGH XX'

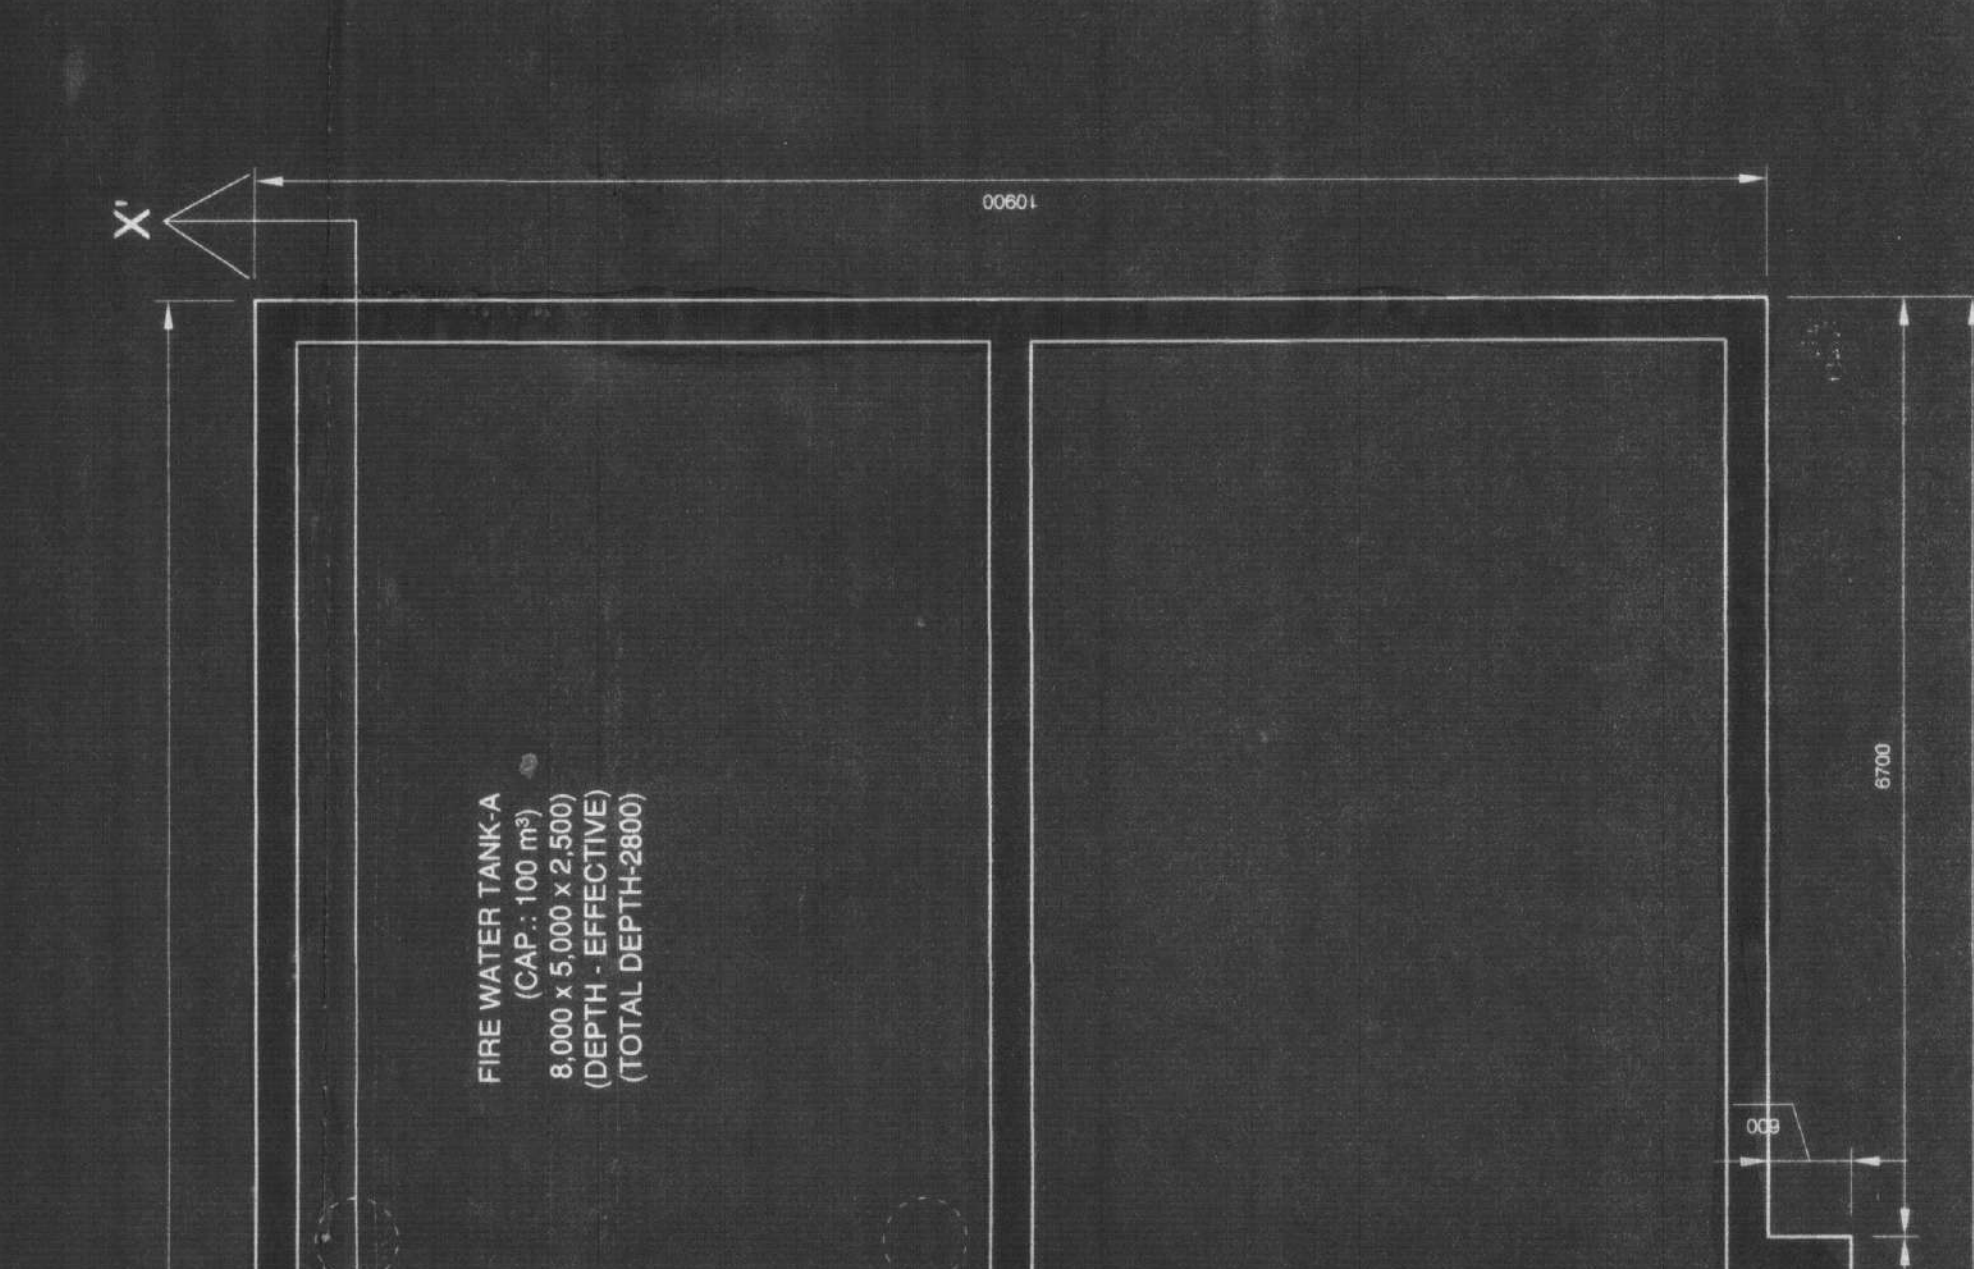

PLAN OF UNDER GROUND WATER RESERVOIR - 1:50



DETAIL AT A











GROUND FLOOR PLAN 1:200

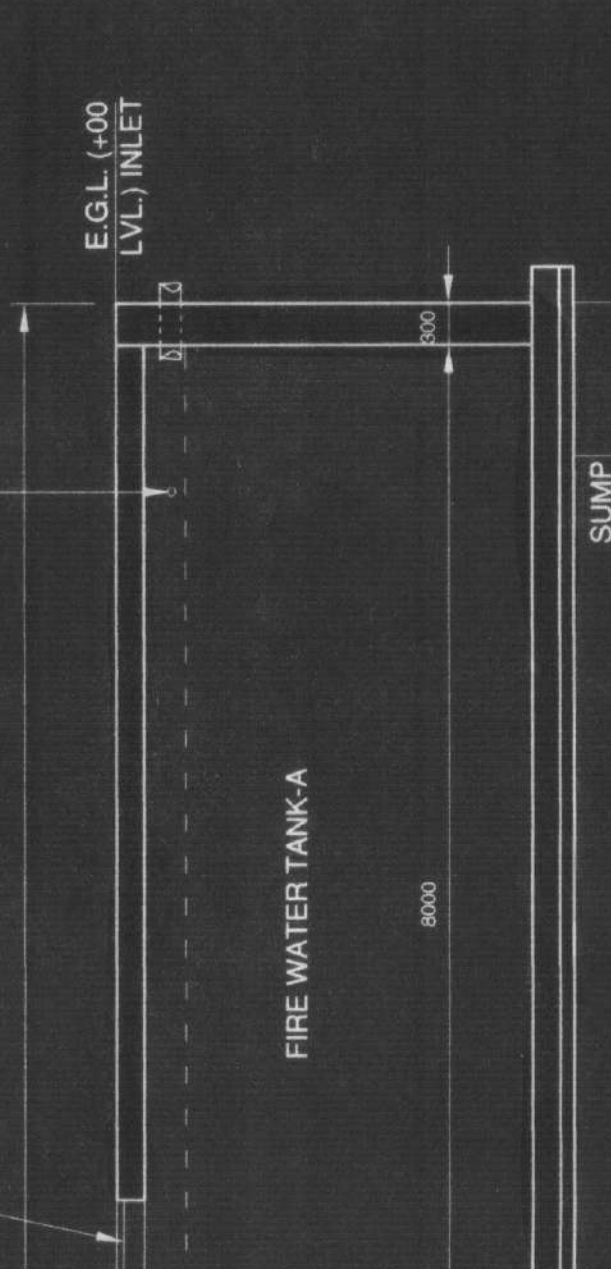

SECTION THROUGH XX'

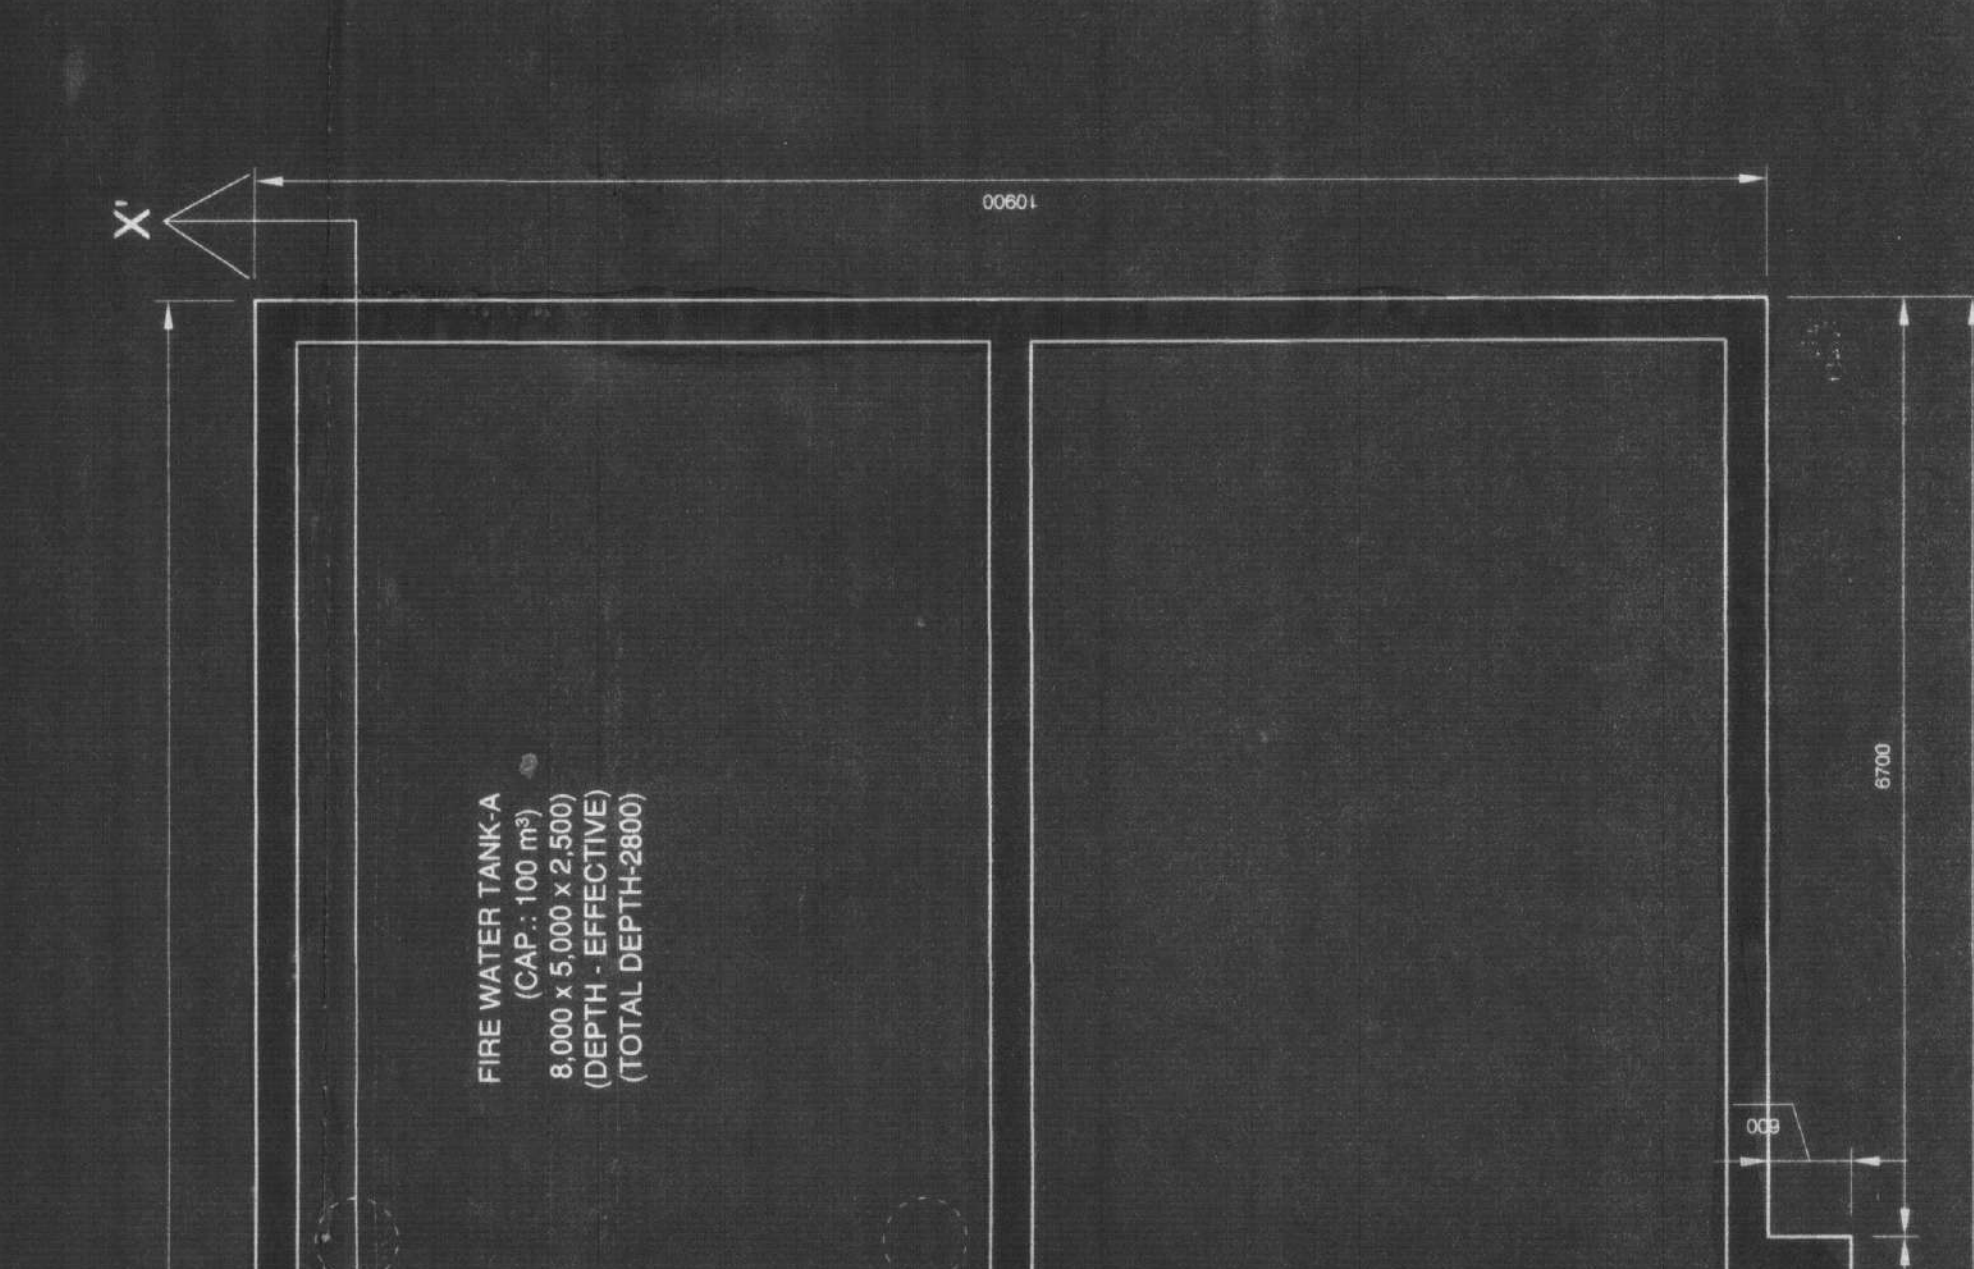

PLAN OF UNDER GROUND WATER RESERVOIR - 1:50



DETAIL AT A



PARTY'S COPY

Br 310107
Dr. Ch. Deput
Bldg. Dept
Br. VII

By: Ch. Eng.
Rtd. Depth
Br-VII

Approved By: MBC d + 19/11/11
The Building Committee

OFFICE OF THE EXECUTIVE ENGINEER
BUILDING BOROUGH-VII
