


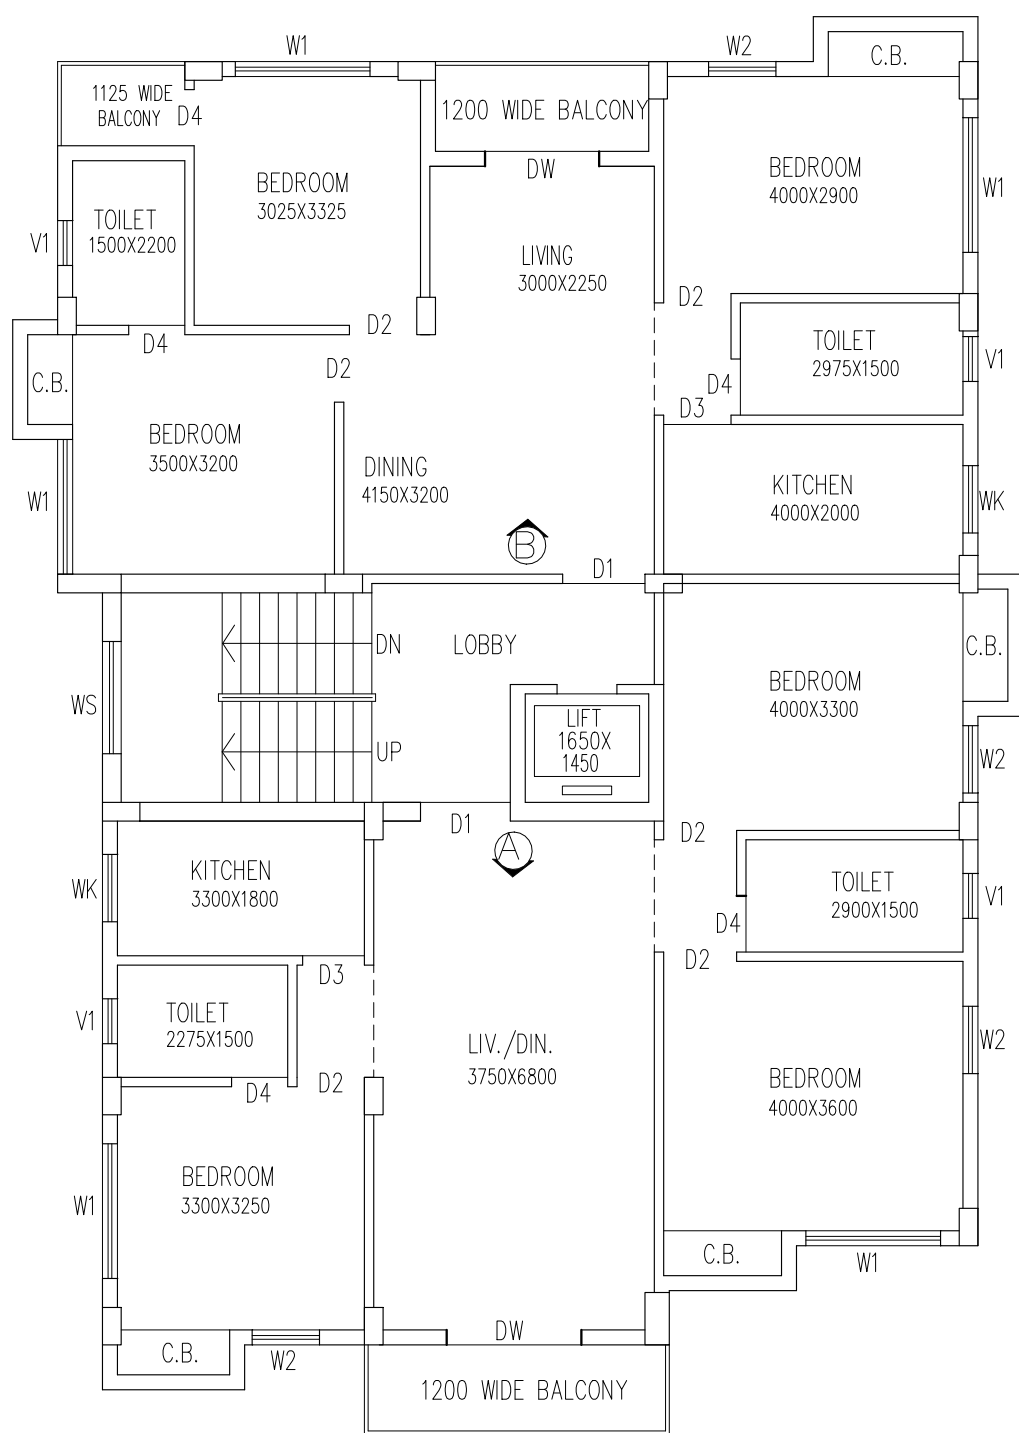

TYPICAL FLOOR PLAN
(1ST TO 3RD FLOOR)
BLOCK-1



AREA CHART OF BLOCK-1 FOR TYPICAL (1ST. TO 3RD.)

FLAT MKD.	FLAT TYPE	BUILT -UP AREA WITH WARDROBE(SFT.)	FLAT CARPET AREA EXCLUDING EXTERNAL WALLS & BALCONY AREA (SFT.)	BALCONY & WASH AREA (SFT.)
A	3 BHK	1082.76	935.36	52.64
B	3 BHK	1123.07	950.75	20.59+36.81

