

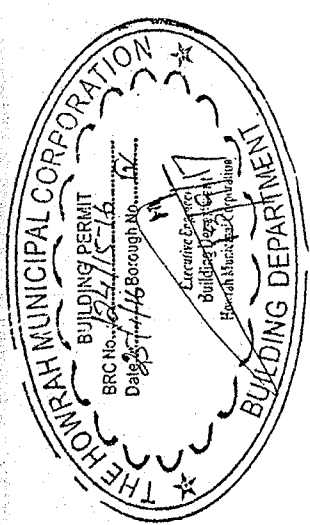


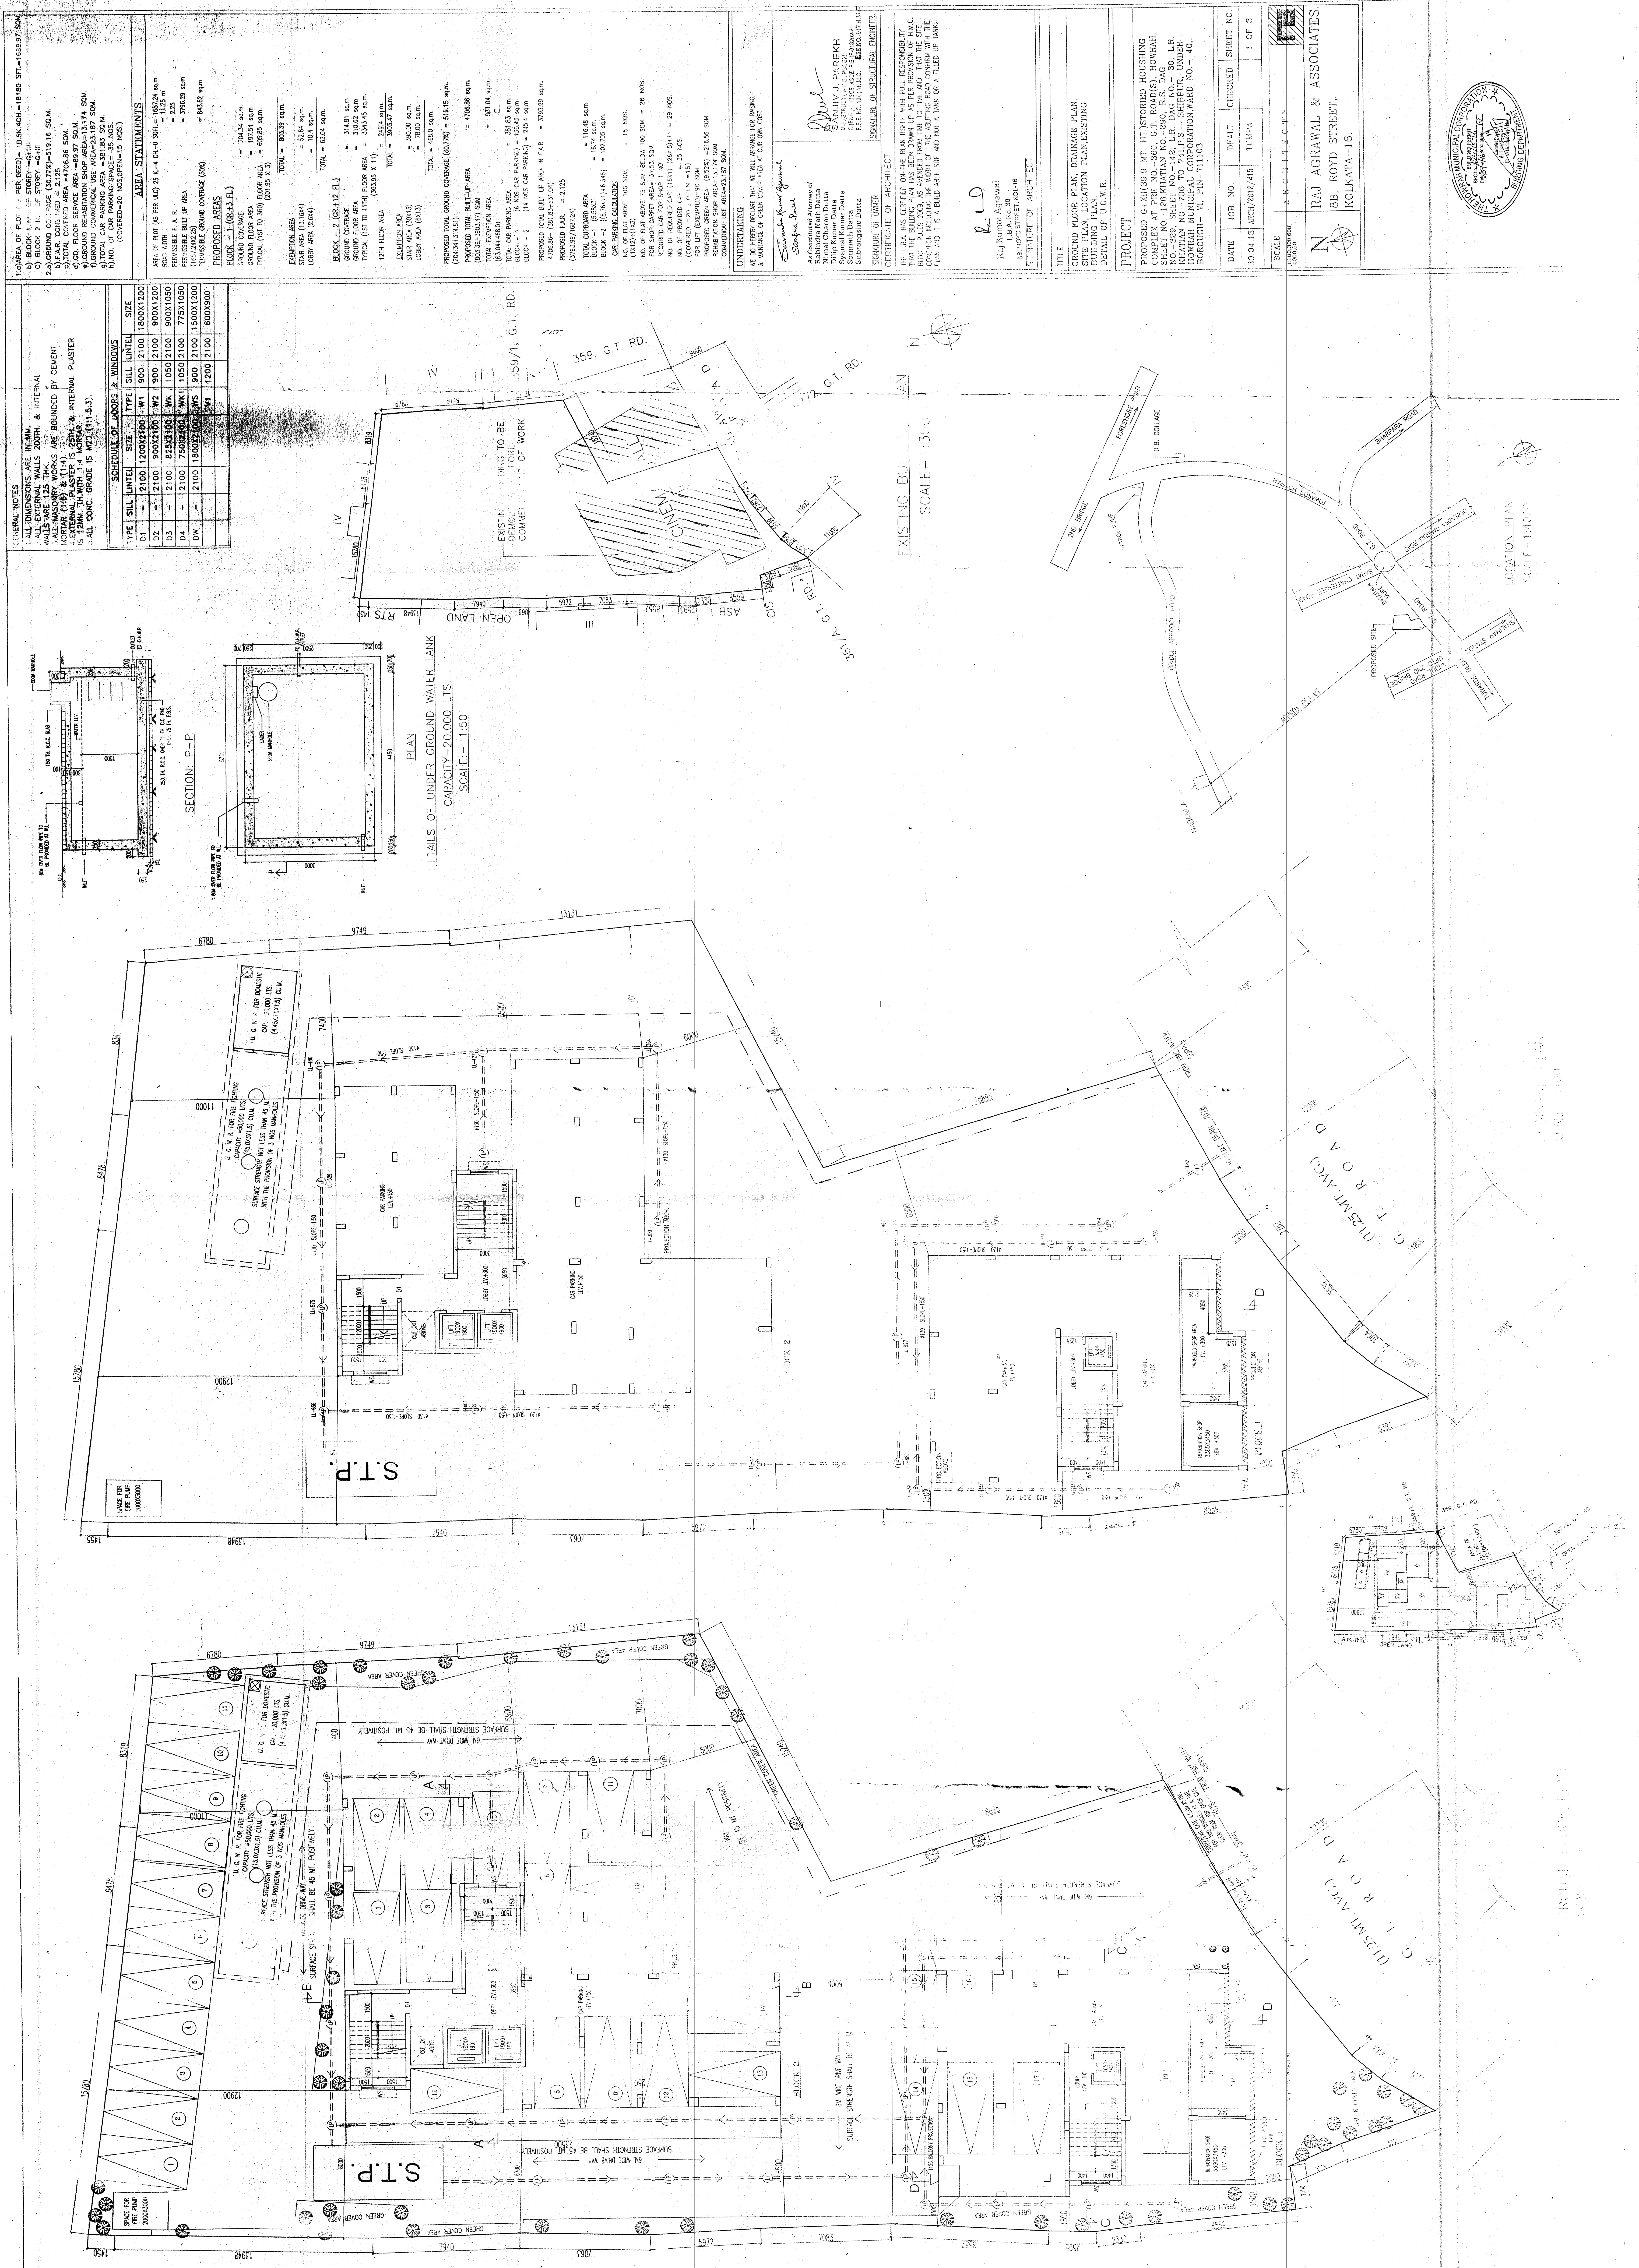



PARTY'S COPY

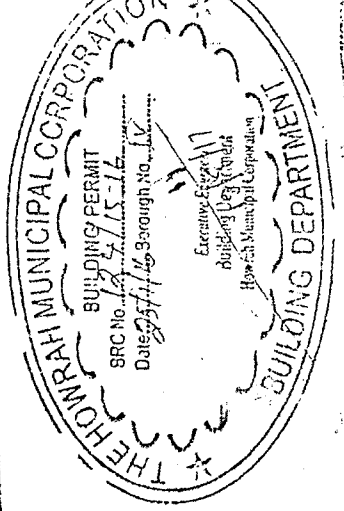





