


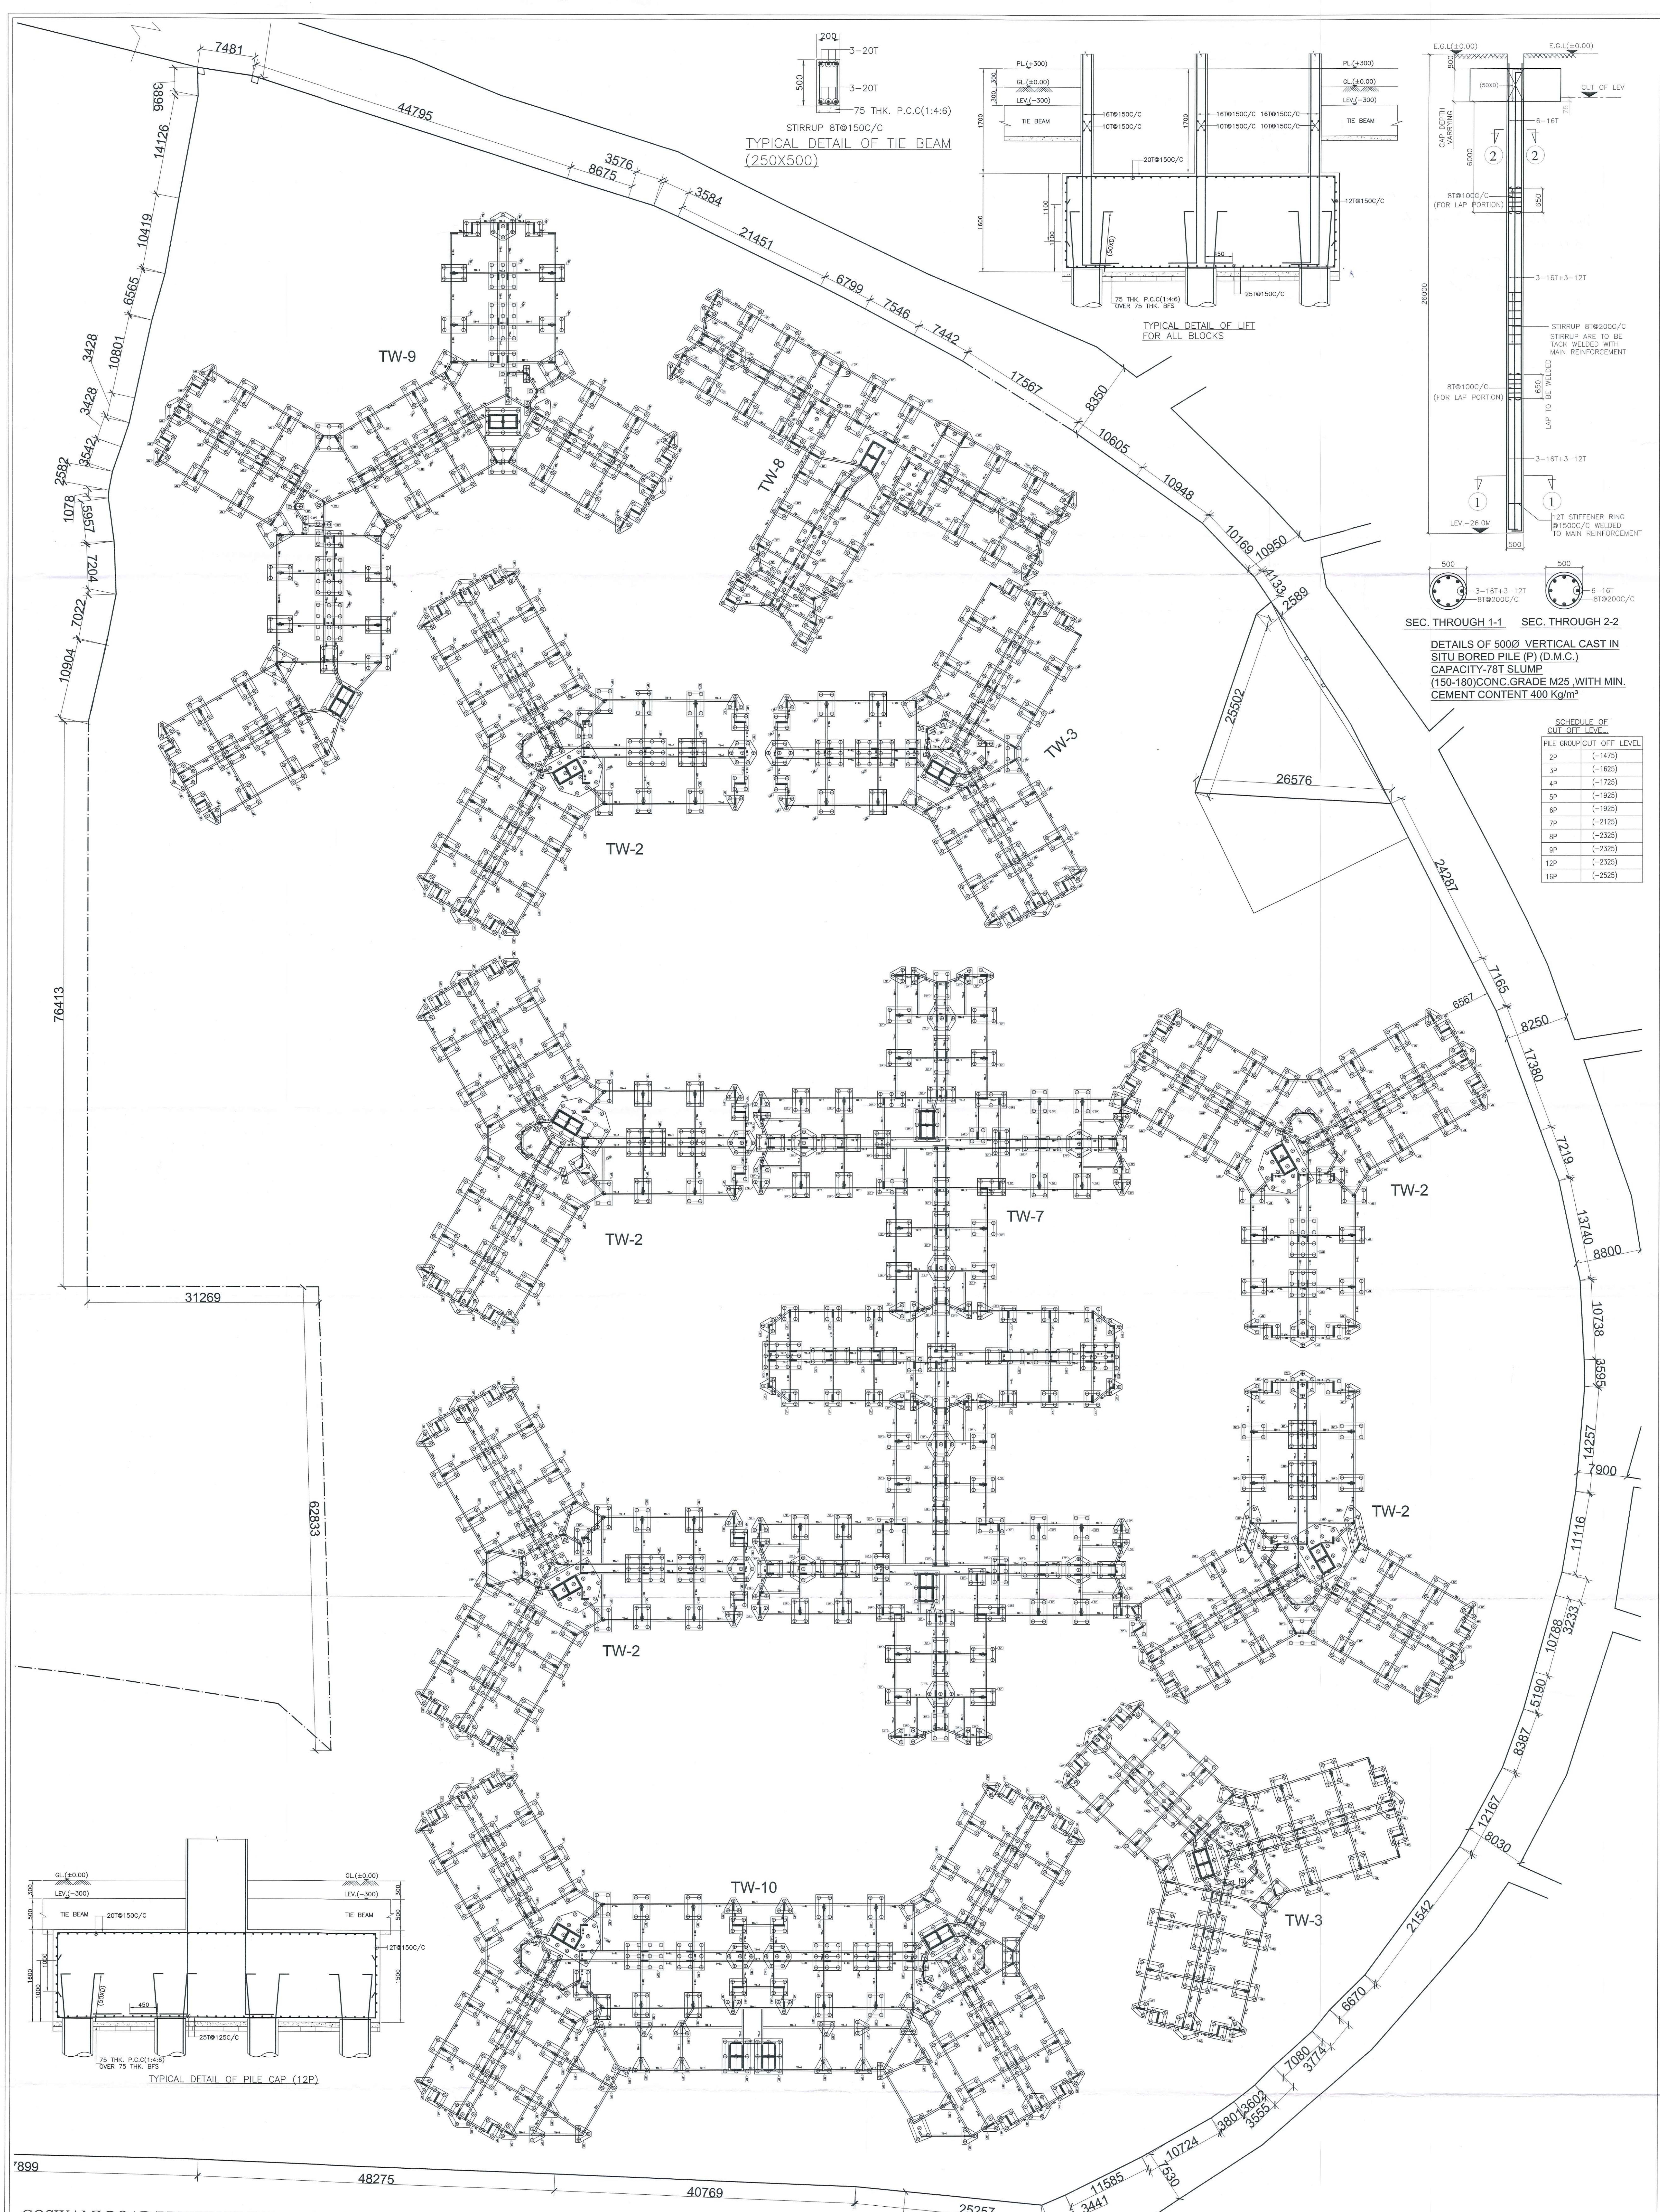

DETAILS OF 500Ø VERTICAL CAST IN SITU BORED PILE (P) (D.M.C.) CAPACITY-78T SLUMP (150-180) CONC. GRADE M25, WITH MIN. CEMENT CONTENT 400 Kg/m³

PILE GROUP	CUT OFF LEVEL
2P	(-1475)
3P	(-1625)
4P	(-1725)
5P	(-1925)
6P	(-1925)
7P	(-2125)
8P	(-2325)
9P	(-2325)
12P	(-2325)
16P	(-2525)

PROJECT
PROPOSED G+12 STOREYED AFFORDABLE HOUSING UNDER PRADHAN MANTRI AWAS YOJANA AT MUNICIPAL HOLDING NO. 31, KANAILAL GOSWAMI SARANI, UNDER CIRCLE NO. 'F', OF THE SERAMPORE MUNICIPALITY COMPRISED IN L.R. DAG NOS. 2588, 2589, 2597, 2598, 2603, 2604, 2605, 2607, 2608, 2609, 2610, 2611, 2612, 2614, 2615, 2616, 2617, 2618, 2619, 2620, 2621, 2622, 2623, 2624, 2625, 2626, 2627, 2628, 2629, 2631, 2642, MOUZA: MAHESH, P.S. SERAMPORE, J.L. 15, L.R. KHATIAN NO. 11337, P.O. SERAMPORE, PIN: 712201, DISTRICT HOOGHLY, WEST BENGAL.

SIGNATURE OF OWNER
MALAY KUMAR GHOSH
Regn. No. CA/92/14854
35A, Dr. Sarat Banerjee Road, Kolkata - 700 029

SIGNATURE OF ARCHITECT
MALAY KUMAR GHOSH
Regn. No. CA/92/14854
35A, Dr. Sarat Banerjee Road, Kolkata - 700 029
KMC ENLISTMENT NO.180(A)

SIGNATURE OF STRUCTURAL ENGINEER
BIBEK BIKASH MULLICK
R.S.B. - 1/75
KOLKATA MUNICIPAL CORPORATION

SIGNATURE OF GEOTECHNICAL ENGINEER
GEOTEST ENGINEERS PVT.LTD.
ALOK ROY
CITE - 1/11
6A, MILON PARK, GARIA, KOLKATA-700084.

DESIGNED-BBM
CHECKED-BBM
DEALT - P.P
DRG. NO-PMC/MUN/ST/SERAMPORE/01

REF.
SCALE : 1:250, 1:25
DATE : 23.08.2018

STRUCTURAL CONSULTANT
P M CONSULTANT
35A, DR. SARAT BANERJEE ROAD, KOL.-29
PHONE- 9830461784,
e-mail- bibekbm@rediffmail.co

ESPACE
35-A, DR. SARAT BANERJEE ROAD, KOLKATA-700029
TeleFax : 91-33-2465-4130 / 4159
e-mail : espace@vsnl.net
WEBSITE : www.espaceindia.com

Petition No. 754 of 2018-19
Permission for the new construction as
proposed and shown in the plan is granted
Vide N/No. B.O.C.8 and corresponding
B.O.C. Meeting No. 28.9.2018
Dated: 28/9/2018

Serampore Municipality

1. This plan is valid for three years and may
be extended for the further two years on
payment of necessary charges with production
of original plan already with prescribed form.
2. Within one month of the completion of new
construction or a suitable portion thereof, the
owner must be informed this to the Municipal
Authority for interim assessment on a prescribed
form.

The plan has been shown as per
WOMB Rules 2007 & may be
approved

Chandraya Chakraborty
Urban Infrastructure Expert
Serampore Municipality

Nirongjan Roy
Technical Advisor
Field Chief MED
Serampore Municipality