



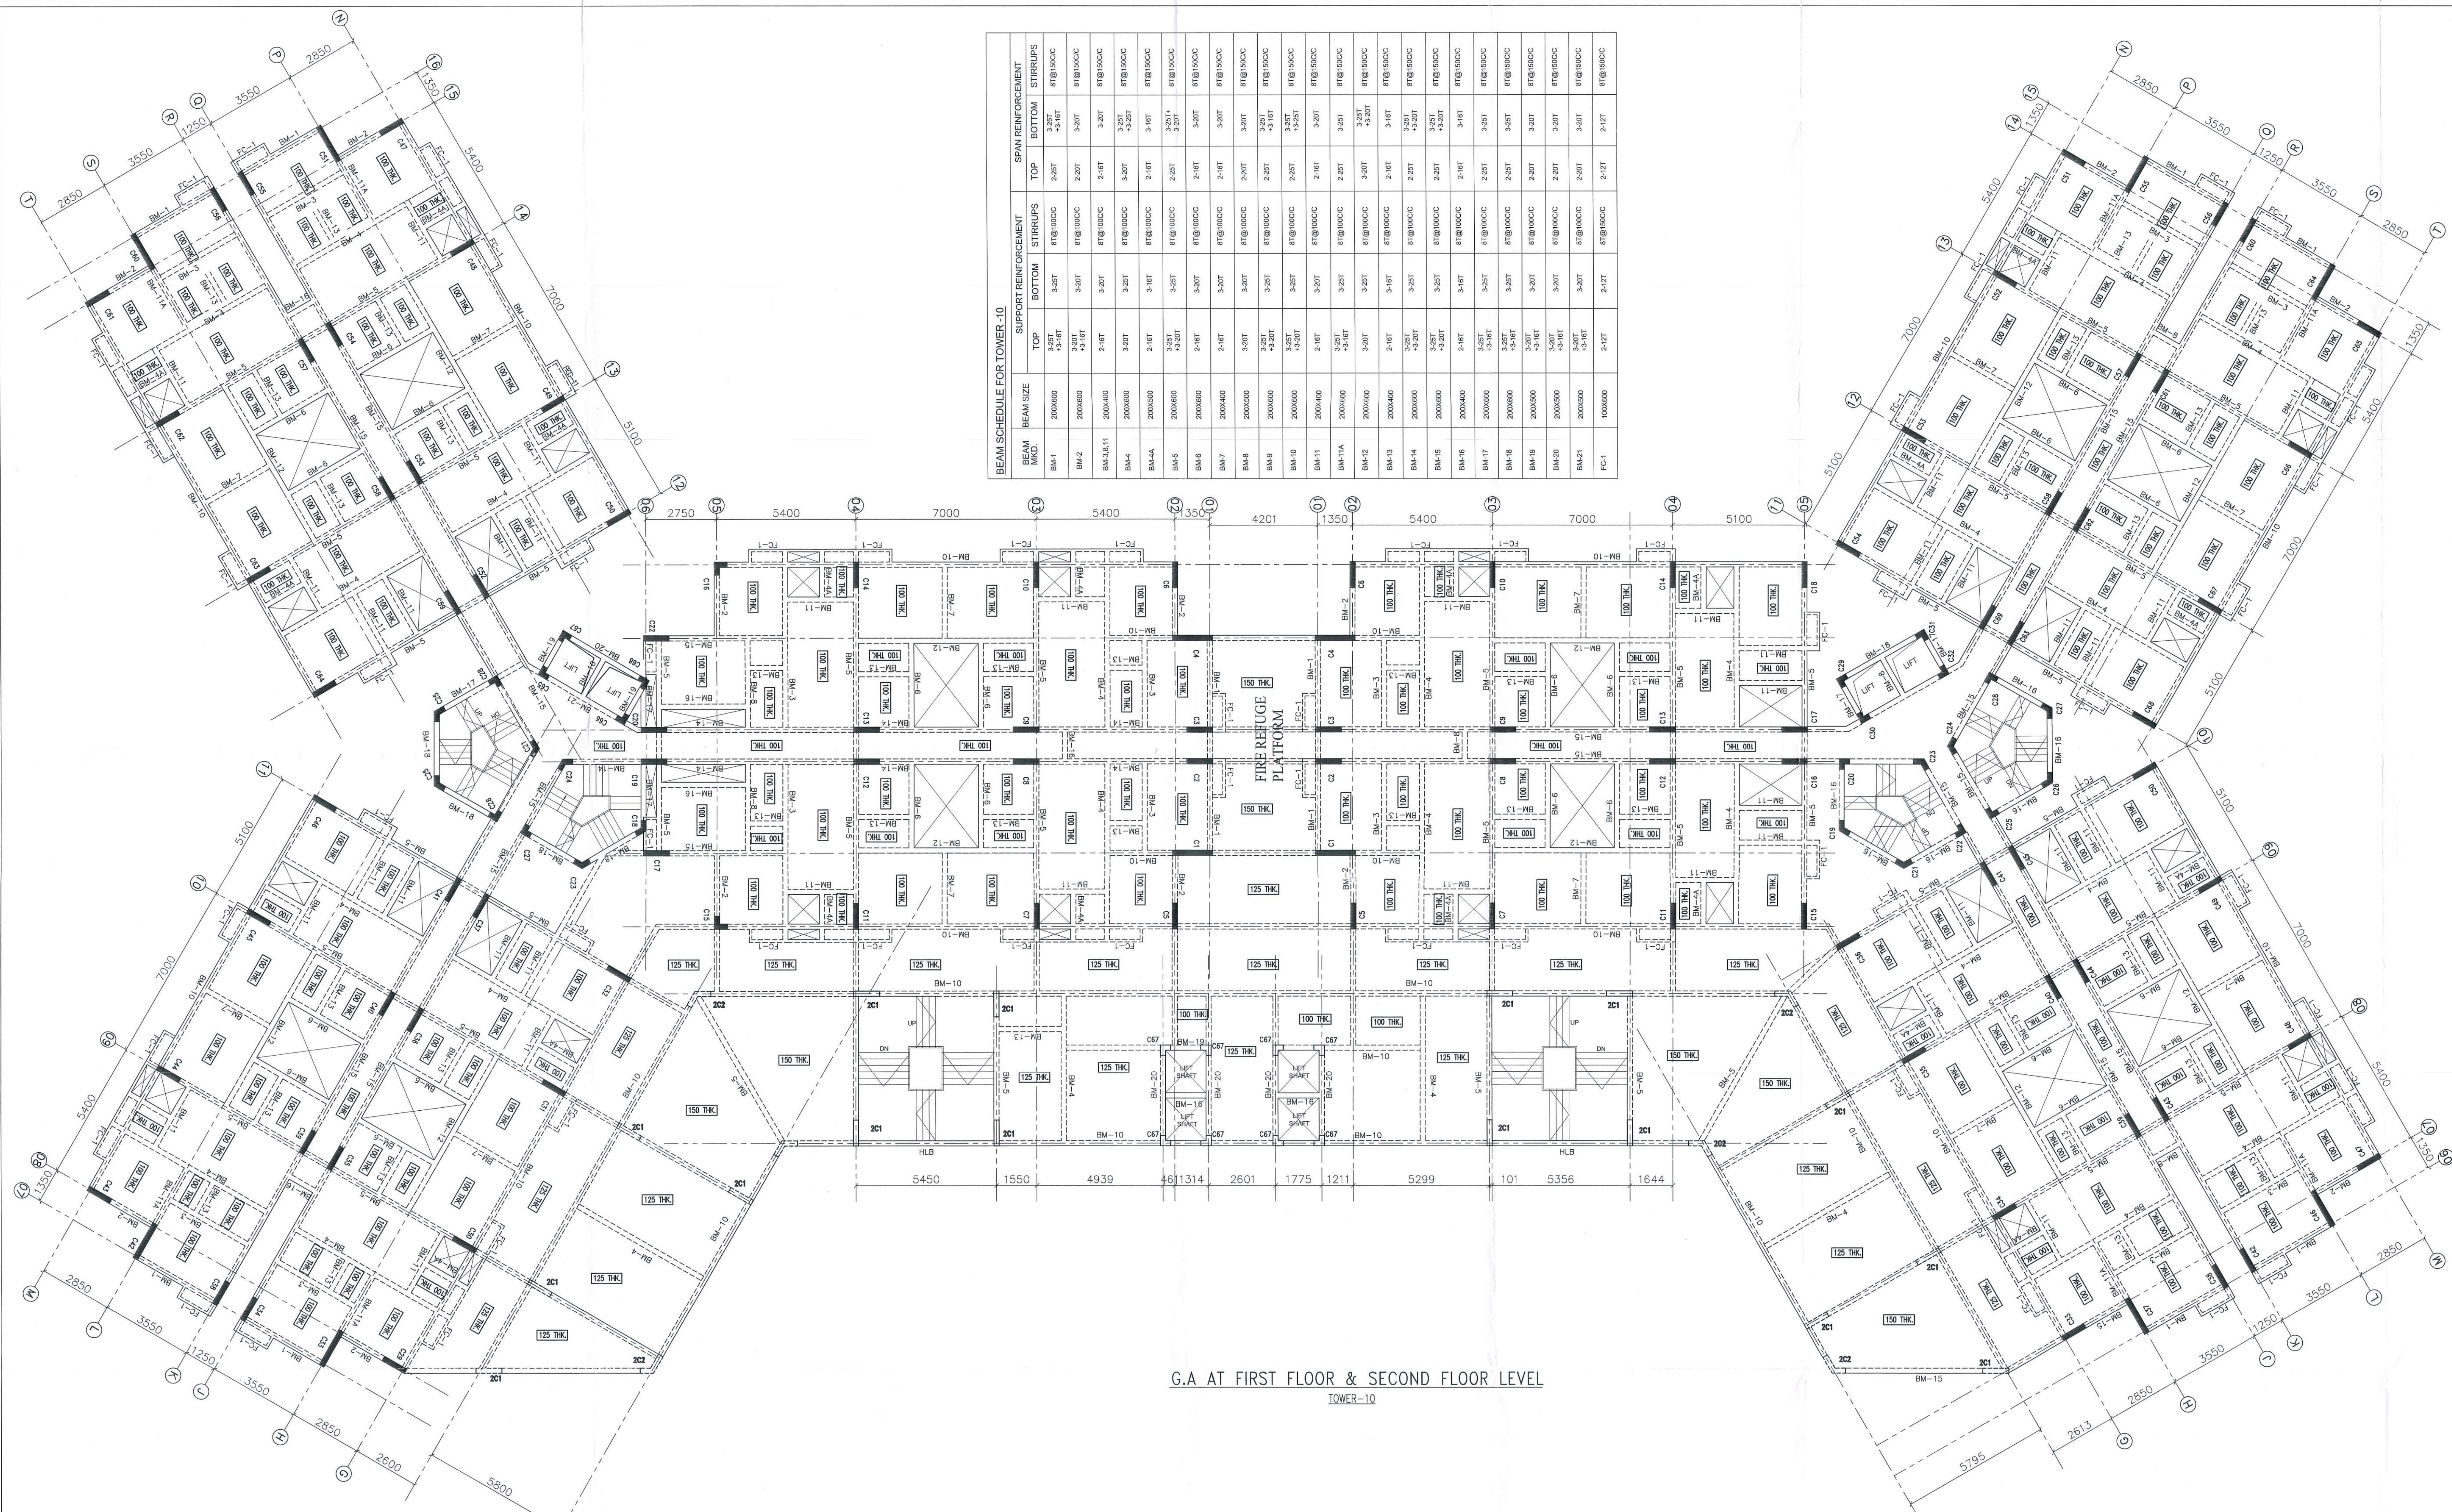

BEAM SCHEDULE FOR TOWER-10			
BEAM NO.	BEAM SIZE	SUPPORT REINFORCEMENT	
		TOP	BOTTOM

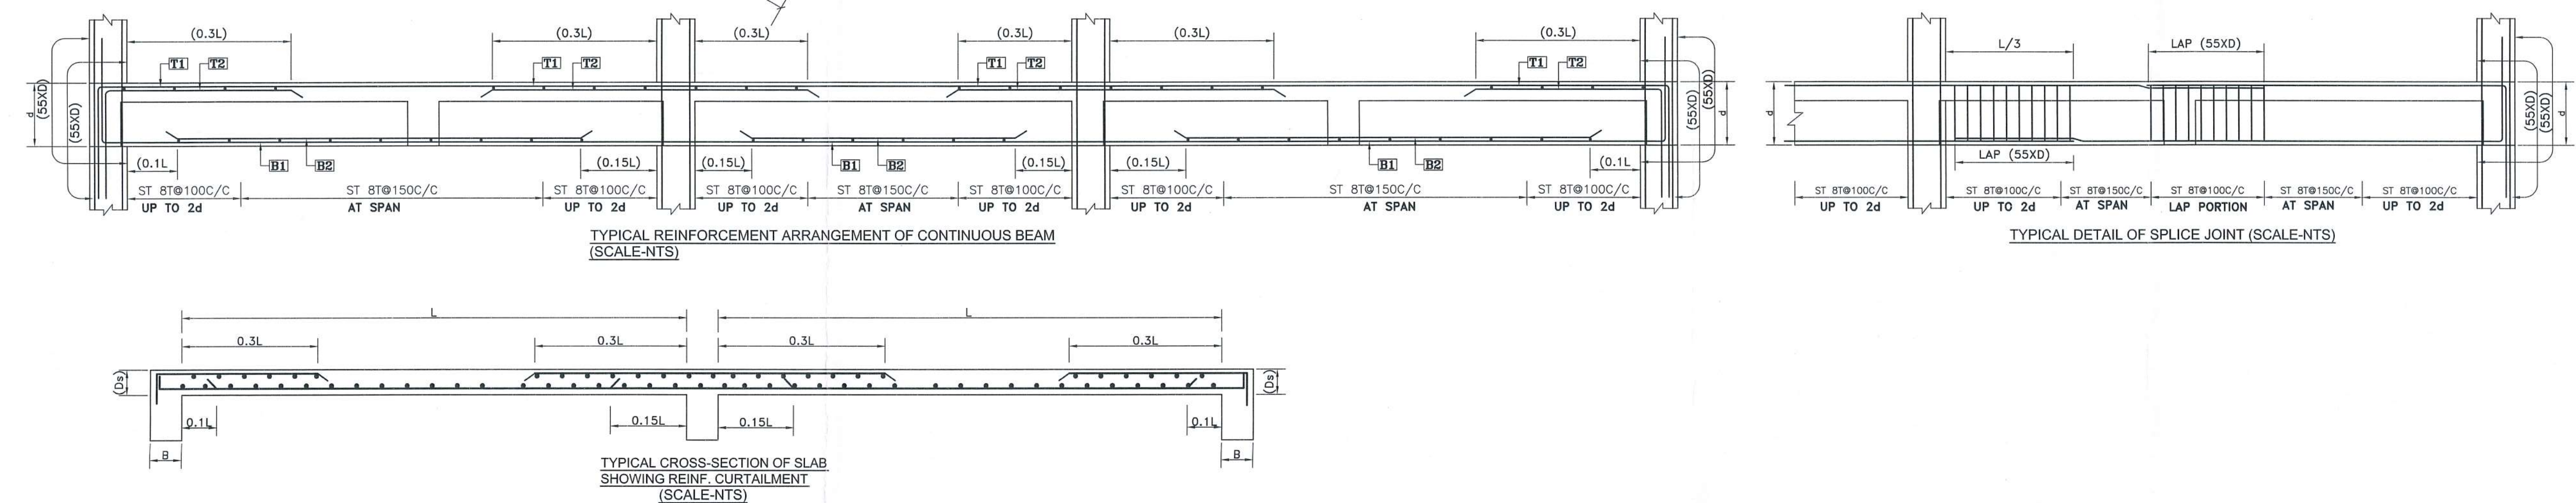

SLAB SCHEDULE			
SLAB THK.	SHORT SPAN		LONG SPAN
	SUPPORT	TOP MID SPAN BOTTOM	SUPPORT TOP MID SPAN BOTTOM
150	10E150C/C	10E150C/C	10E150C/C
125	8E150C/C	8E150C/C	8E150C/C

PROJECT
PROPOSED G+12 STOREY AFFORDABLE HOUSING UNDER PRADHAN MANTRI AWAS YOJANA AT MUNICIPAL HOLDING NO. 31, KANAILAL GOSWAMI SARANI, UNDER CIRCLE NO. 'F', OF THE SERAMPORE MUNICIPALITY COMPRISED IN L.R. DAG NOS. 2588, 2589, 2597, 2598, 2603, 2604, 2605, 2607, 2608, 2609, 2610, 2611, 2612, 2614, 2615, 2616, 2617, 2618, 2619, 2620, 2621, 2622, 2623, 2624, 2625, 2626, 2627, 2628, 2629, 2631, 2642, MOUZA: MAHESH, P.S. SERAMPORE, J.L.: 15, L.R. KHATIAN NO. 11337, P.O. SERAMPORE, PIN: 712201, DISTRICT HOOGHLY, WEST BENGAL.

TITLE
GA. OF FIRST FLOOR & SECOND FLOOR, BEAM & SLAB SCHEDULE (TOWER-10)

1. ALL DIMENSIONS ARE IN MM EXCEPT NOTED.
2. GRADE OF CONCRETE M40/M30
3. GRADE OF STEEL Fe500

EVEN INFRACON PRIVATE LIMITED
K. Sengupta
DIRECTOR
CONSTITUTED ATTORNEY
OF
PYRAMID ENCLAVE (P) LTD.

SIGNATURE OF OWNER
WE DO HEREBY CERTIFY THAT THE FOUNDATION AND SUPERSTRUCTURE OF THE BUILDING PROPOSED FOR CONSTRUCTION AT MUNICIPAL HOLDING NO. 31, KANAILAL GOSWAMI SARANI, UNDER CIRCLE NO. 'F', OF THE SERAMPORE MUNICIPALITY COMPRISED IN L.R. DAG NOS. 2588, 2589, 2597, 2598, 2603, 2604, 2605, 2607, 2608, 2609, 2610, 2611, 2612, 2614, 2615, 2616, 2617, 2618, 2619, 2620, 2621, 2622, 2623, 2624, 2625, 2626, 2627, 2628, 2629, 2631, 2642, MOUZA: MAHESH, P.S. SERAMPORE, J.L.: 15, L.R. KHATIAN NO. 11337, P.O. SERAMPORE, PIN: 712201, DISTRICT HOOGHLY, WEST BENGAL HAVE BEEN SO DESIGNED BY ME/US WILL MAKE SUCH FOUNDATION AND SUPERSTRUCTURE SAFE IN ALL RESPECT INCLUDING THE CONSIDERATION OF BEARING CAPACITY AND SETTLEMENT OF SOIL ETC.

MALAY KUMAR GHOSH
Regn. No. GA/SP/14854
35A, Dr. Sarat Banerjee Road
Kolkata - 700 029

SIGNATURE OF ARCHITECT
MALAY KUMAR GHOSH
REGN. NO. CA/92/14854
35A, DR. SARAT BANERJEE
ROAD, KOLKATA-700 029
KMC ENLISTMENT NO.180(A)

BIBEK BIKASH MULLICK
R.S.R. - 1/75
PROFESSIONAL REGISTERED
SIGNATURE OF STRUCTURAL ENGINEER
BIBEK BIKASH MULLICK
K. Sengupta
KOUSHIK SENGUPTA
R.S.R. - 1/75 (E.M.C.)
SIGNATURE OF STRUCTURAL REVIEWER
SK. OF STRUCTURAL REVIEWER

ALOK ROY
Engineered Geotechnical Engineer
Kolkata Municipal Corporation
Class-1, No.-G.T/1/11
6A, MILON PARK, KOLKATA-700 084
SIGNATURE OF GEOTECHNICAL ENGINEER
GEOTEST ENGINEERS PVT.LTD.
ALOK ROY
GTE-1/11
6A, MILON PARK, GARIA, KOLKATA-700084,

DESIGNED-BBM
CHECKED-BBM
DEALT - P.P
DRG. NO-PWC/MUN/ST/SERAMPORE/05
REF.
SCALE : 1:100,1:25
DATE : 23.08.2018

STRUCTURAL CONSULTANT
P M CONSULTANT
35A, DR. SARAT BANERJEE ROAD, KOL-29
PHONE- 9830461784,
e-mail-bibekbm@rediffmail.co

ESPACE
35-A, DR. SARAT BANERJEE ROAD, KOLKATA-700029
TeleFax : 91-33-2465-4130 / 4159
e-mail : espace@vsnl.net
WEBSITE : www.espaceindia.com

Petition No. 754 of 2018-19
Permission for the new construction as
proposed and shown in the plan is granted
Vide S/ No. B.O.C. 28.9.2018
B.O.C. Meeting Date 28.9.2018
Date: 28/9/2018

Serampore Municipality

1. This plan is valid for three years and may
be extended for the further two years on
payment of necessary charges with production
of original plan already with prescribed form.
2. Within one month of the completion of new
construction or a suitable portion thereof, the
owner must be informed this to the Municipal
Authority for interim assessment on a prescribed
form.

The plan has been shown as per
WOMB Rules 2007 & may be
approved

Chandraya Chakraborty
Urban Infrastructure Expert
Serampore Municipality

Nirongjan Roy
Technical Advisor
Field Chief MED
Serampore Municipality