



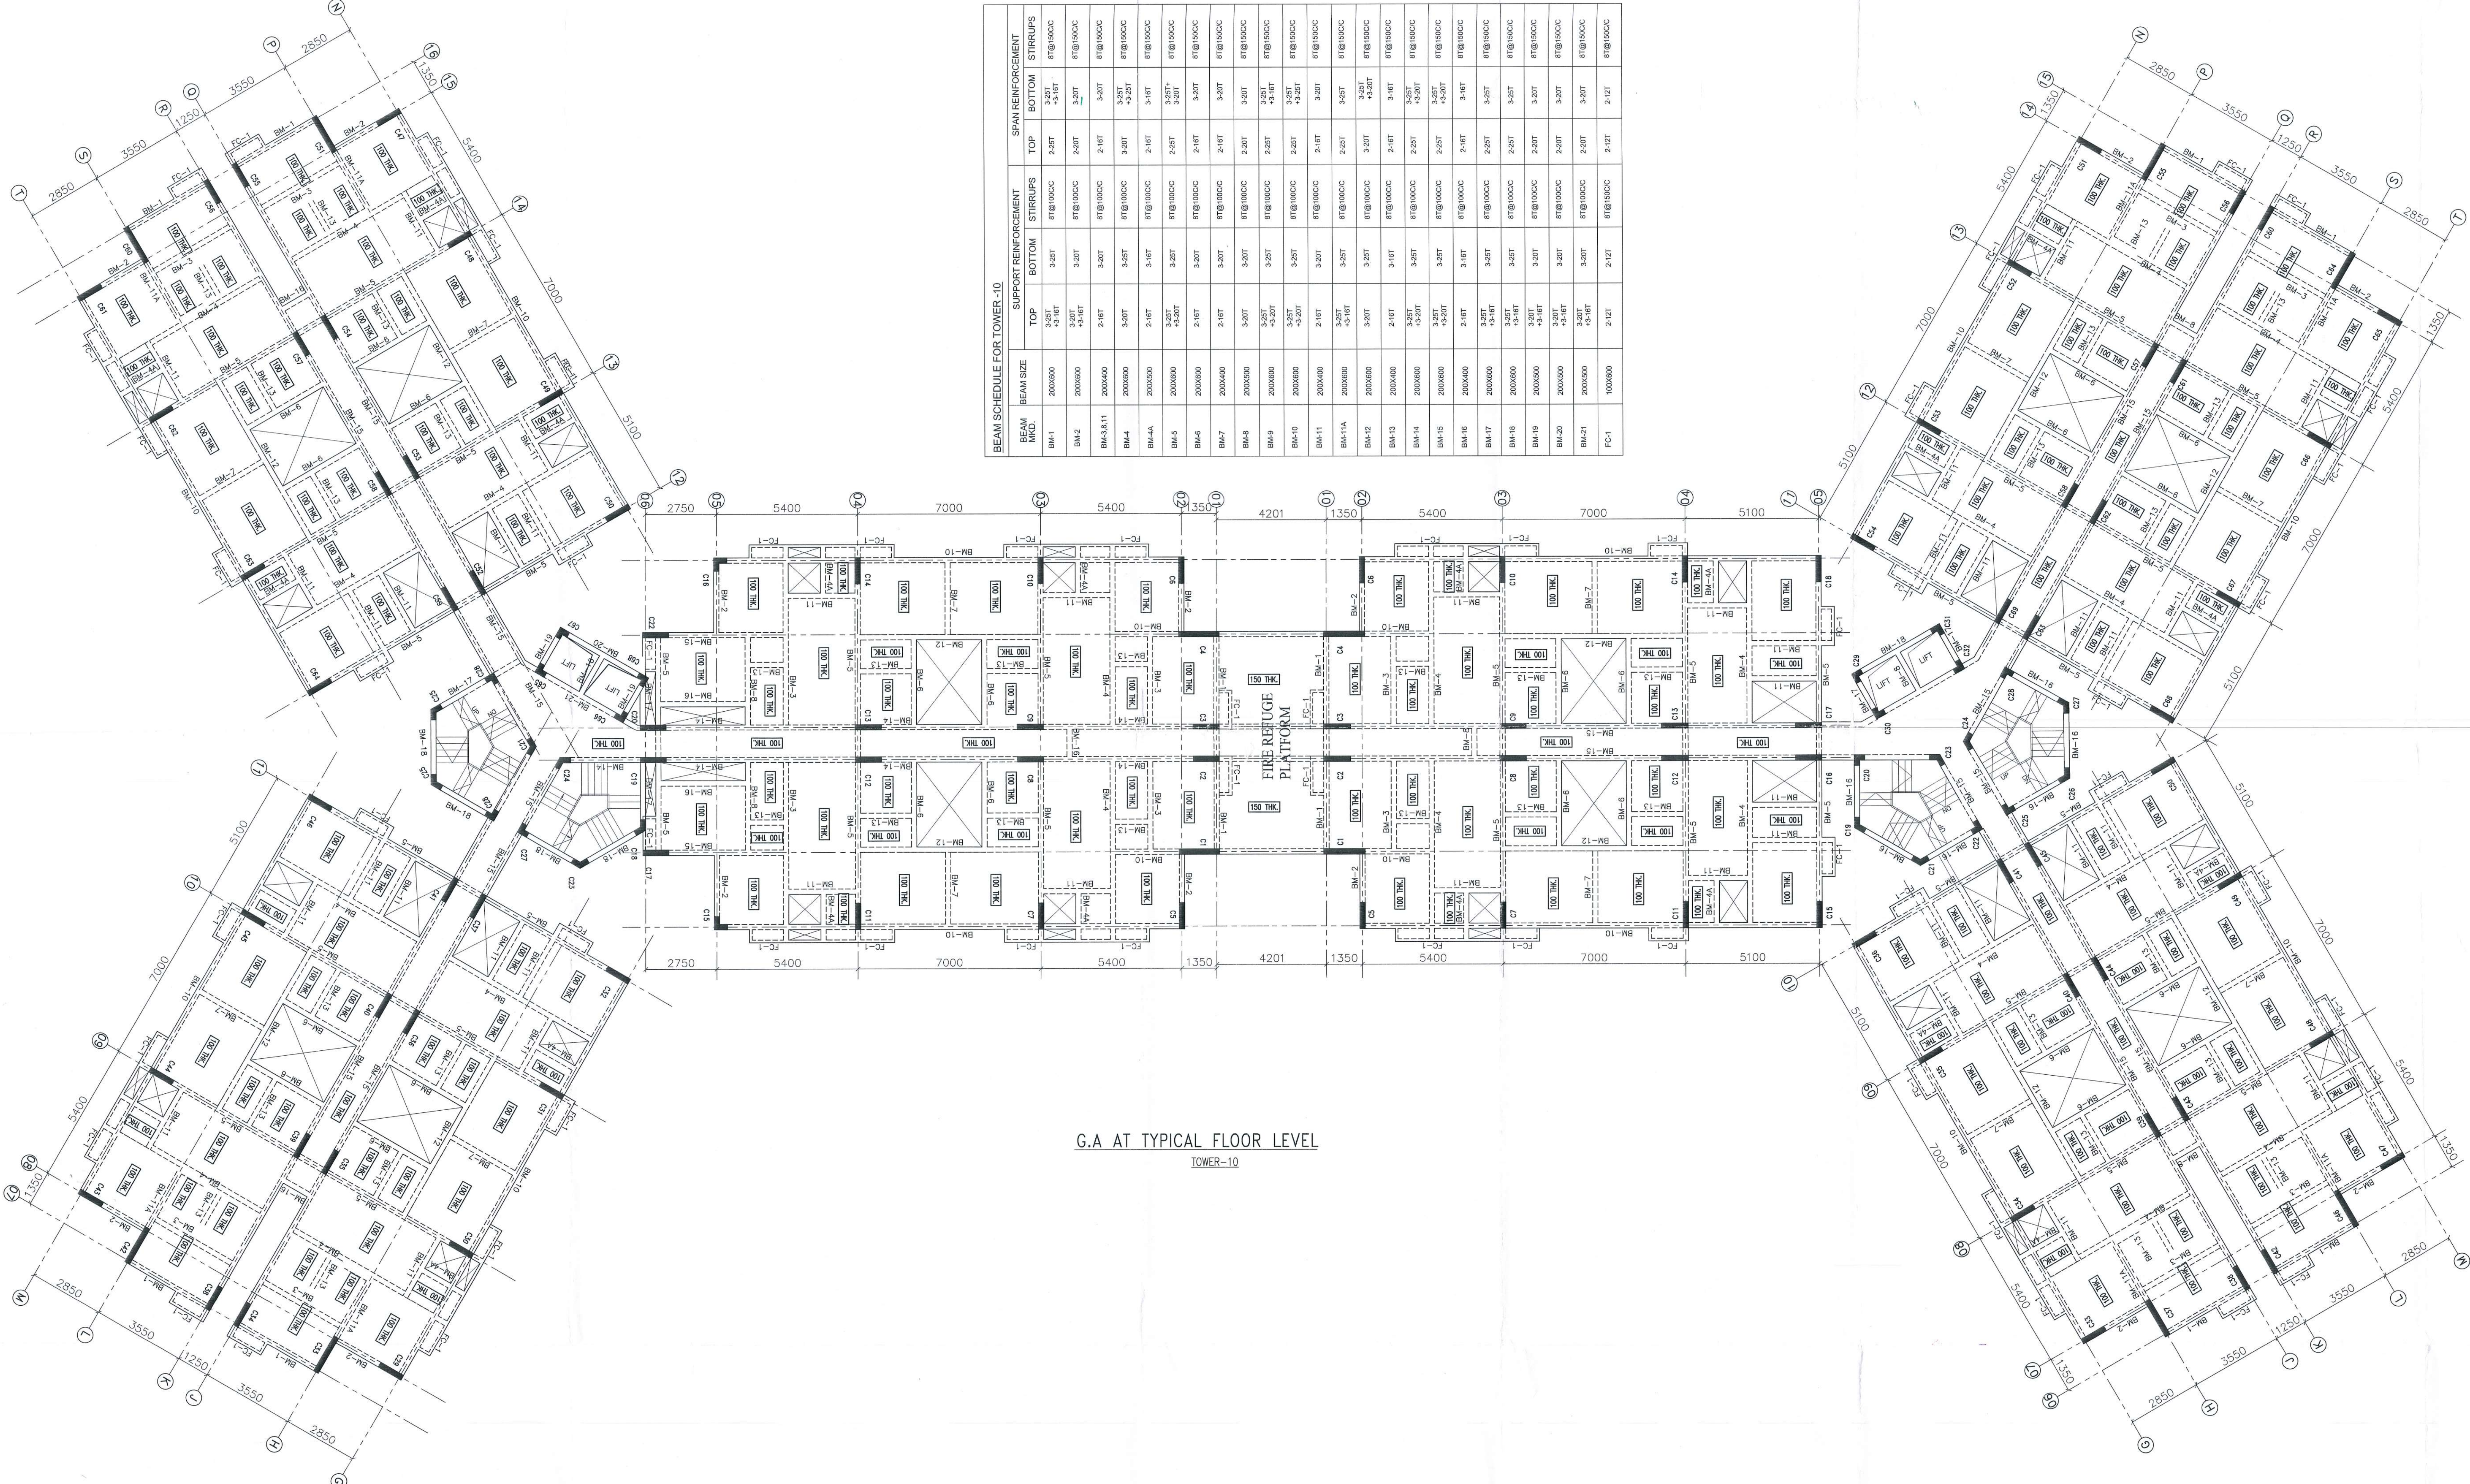

BEAM SCHEDULE FOR TOWER-10				
BEAM NO.	SPAN	SUPPORT REINFORCEMENT		SPAN REINFORCEMENT
		TOP	BOTTOM	TOP BOTTOM STRIPS

G.A. AT TYPICAL FLOOR LEVEL
TOWER-10

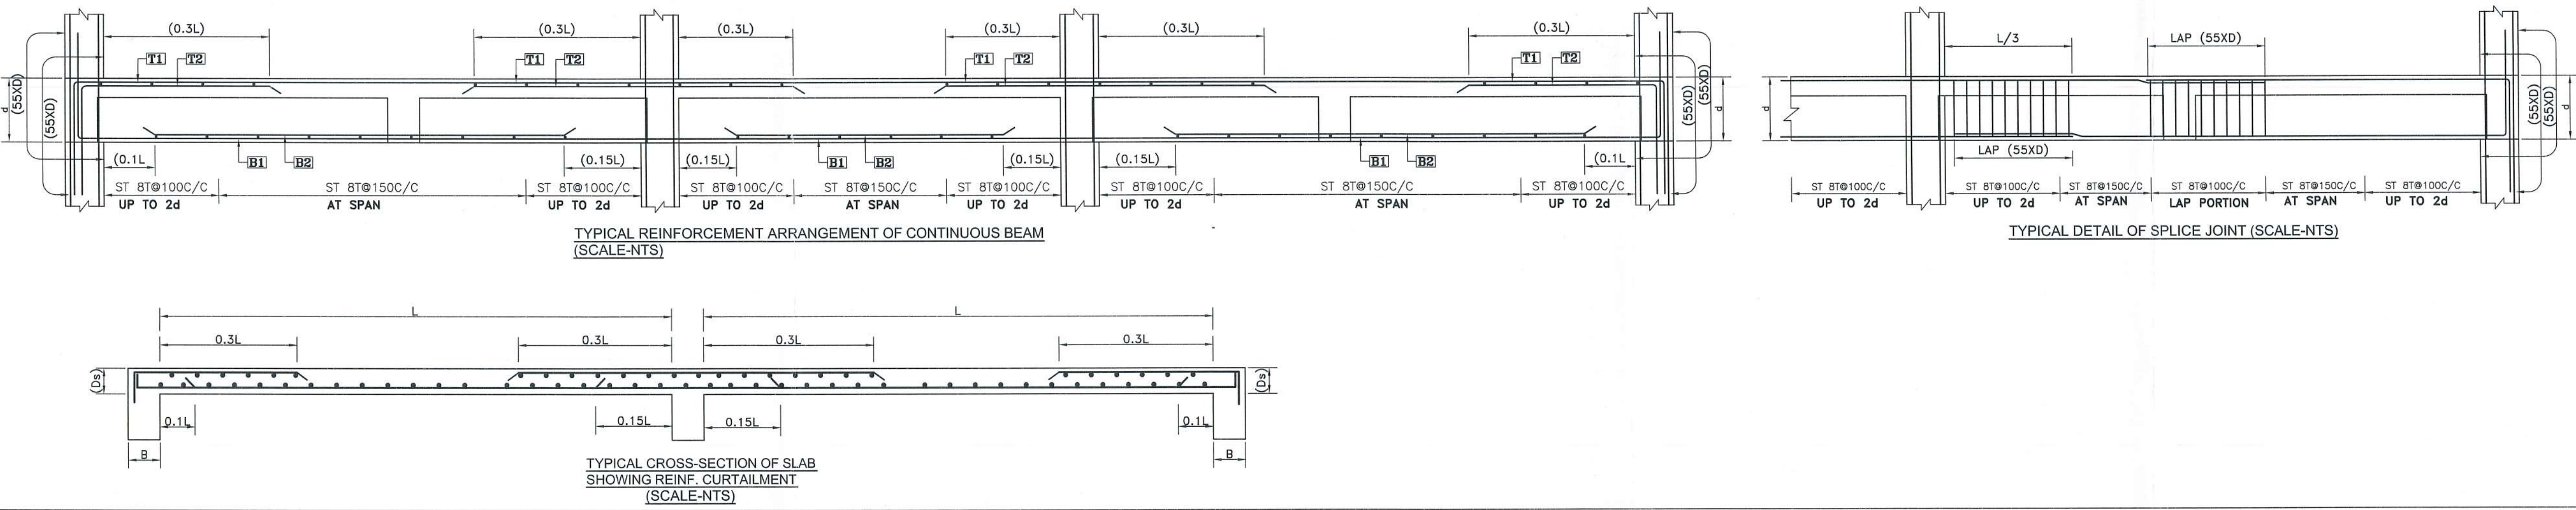

SLAB SCHEDULE			
SLAB THK.	SHORT SPAN		LONG SPAN
	SUPPORT	MID SPAN	BOTTOM
150	10# Ø150C/C	10# Ø200C/C	10# Ø150C/C
125	8# Ø150C/C	8# Ø150C/C	8# Ø150C/C

PROJECT
PROPOSED G+12 STOREY AFFORDABLE HOUSING UNDER PRADHAN MANTRI AWAS YOJANA AT MUNICIPAL HOLDING NO. 31, KANAILAL GOSWAMI SARANI, UNDER CIRCLE NO. 'F', OF THE SERAMPORE MUNICIPALITY COMPRISED IN L.R. DAG NOS. 2588, 2589, 2597, 2598, 2603, 2604, 2605, 2607, 2608, 2609, 2610, 2611, 2612, 2614, 2615, 2616, 2617, 2618, 2619, 2620, 2621, 2622, 2623, 2624, 2625, 2626, 2627, 2628, 2629, 2631, 2642, MOUZA: MAHESH, P.S. SERAMPORE, J.L.: 15, L.R. KHATIAN NO. 11337, P.O. SERAMPORE, PIN: 712201, DISTRICT HOOGHLY, WEST BENGAL.

TITLE
GA. OF TYPICAL FLOOR, BEAM & SLAB SCHEDULE (TOWER-10)

- ALL DIMENSIONS ARE IN MM EXCEPT NOTED.
- GRADE OF CONCRETE M40/M30
- GRADE OF STEEL Fe500

EDEN INFRACON PRIVATE LIMITED
CONSTITUTED ATTORNEY
OF
PYRAMID ENCLAVE (P) LTD.

SIGNATURE OF OWNER
WE DO HEREBY CERTIFY THAT THE FOUNDATION AND SUPERSTRUCTURE OF THE BUILDING PROPOSED FOR CONSTRUCTION AT MUNICIPAL HOLDING NO. 31, KANAILAL GOSWAMI SARANI, UNDER CIRCLE NO. 'F', OF THE SERAMPORE MUNICIPALITY COMPRISED IN L.R. DAG NOS. 2588, 2589, 2597, 2598, 2603, 2604, 2605, 2607, 2608, 2609, 2610, 2611, 2612, 2614, 2615, 2616, 2617, 2618, 2619, 2620, 2621, 2622, 2623, 2624, 2625, 2626, 2627, 2628, 2629, 2631, 2642, MOUZA: MAHESH, P.S. SERAMPORE, J.L.: 15, L.R. KHATIAN NO. 11337, P.O. SERAMPORE, PIN: 712201, DISTRICT HOOGHLY, WEST BENGAL HAVE BEEN SO DESIGNED BY ME/US WILL HAVE SUCH FOUNDATION AND SUPERSTRUCTURE SAFE IN ALL RESPECT INCLUDING THE CONSIDERATION OF BEARING CAPACITY AND SETTLEMENT OF SOIL ETC.

MALAY KUMAR GHOSH
Regn. No. CA/92/14854
35A, Dr. Sarat Banerjee Road
Kolkata - 700 029

SIGNATURE OF ARCHITECT
MALAY KUMAR GHOSH
REGN. NO. CA/92/14854
35A, Dr. SARAT BANERJEE ROAD, KOLKATA-700 029
KMC ENLISTMENT NO.180(A)

BIBIK BIKASH MULLICK
B.S.E. - 1/75
KOLKATA MUNICIPAL CORPORATION
SIGNATURE OF STRUCTURAL ENGINEER
BIBIK BIKASH MULLICK

K. Sengupta
KOUSHIK SENGUPTA
B.S.E. (CIVIL), M.E. (STRUCTURES)
ESE - 1/76 (K.M.C.)
SIGNATURE OF STRUCTURAL REVIEWER

ALOK ROY
Engineered Geotechnical Engineer
Kolkata Municipal Corporation
Class-I, No.-G.TU/11
5A, Milon Park
Kolkata-700 084

SIGNATURE OF GEOTECHNICAL ENGINEER
GEOTEST ENGINEERS PVT.LTD.
ALOK ROY
GTE - 1/11
6A, MILON PARK, KOLKATA-700084.

DESIGNED-BBM REF.
CHECKED-BBM SCALE : 1:100,1:25
DEALT - P.P DATE : 23.08.2018
DRG. NO-PMC/MUN/ST/SERAMPORE/06

STRUCTURAL CONSULTANT
P M CONSULTANT
35A, DR. SARAT BANERJEE ROAD, KOL.-29
PHONE- 9830461784,
e-mail- bibekbm@rediffmail.co

ESPACE
35-A, DR. SARAT BANERJEE ROAD, KOLKATA-700029
TeleFax : 91-33-2465-4130 / 4159
e-mail : espace@vsnl.net
WEBSITE : www.espaceindia.com

S-06

Petition No. 754 of 2018-19
 Permission for the new construction as
 proposed and shown in the plan is granted
 Valid till B.O.C.B ending
 No. 28.09.2018
 Dated 18/11/18


1. This plan is valid for three years and may be extended for the further two years on payment of necessary charges with production of original plan allowed with prescribed form.

2. Within one month of the completion of new construction or a substantial portion thereof, the owner must be informed this to the Municipal Authority for interim assessment on a prescribed form.

Nisrwan Bary
Technical Advisor
Relief Chief MED
Serampore Municipality

The Plan has been drawn up
per W.B.M.B. Rule 2007 and may
be approved

Chandigarh Chakrabarty

Urban Infrastructure Expert
Serampore Municipality

Niraj
Technical Asst
Asst Chief
Serampore Municipality