

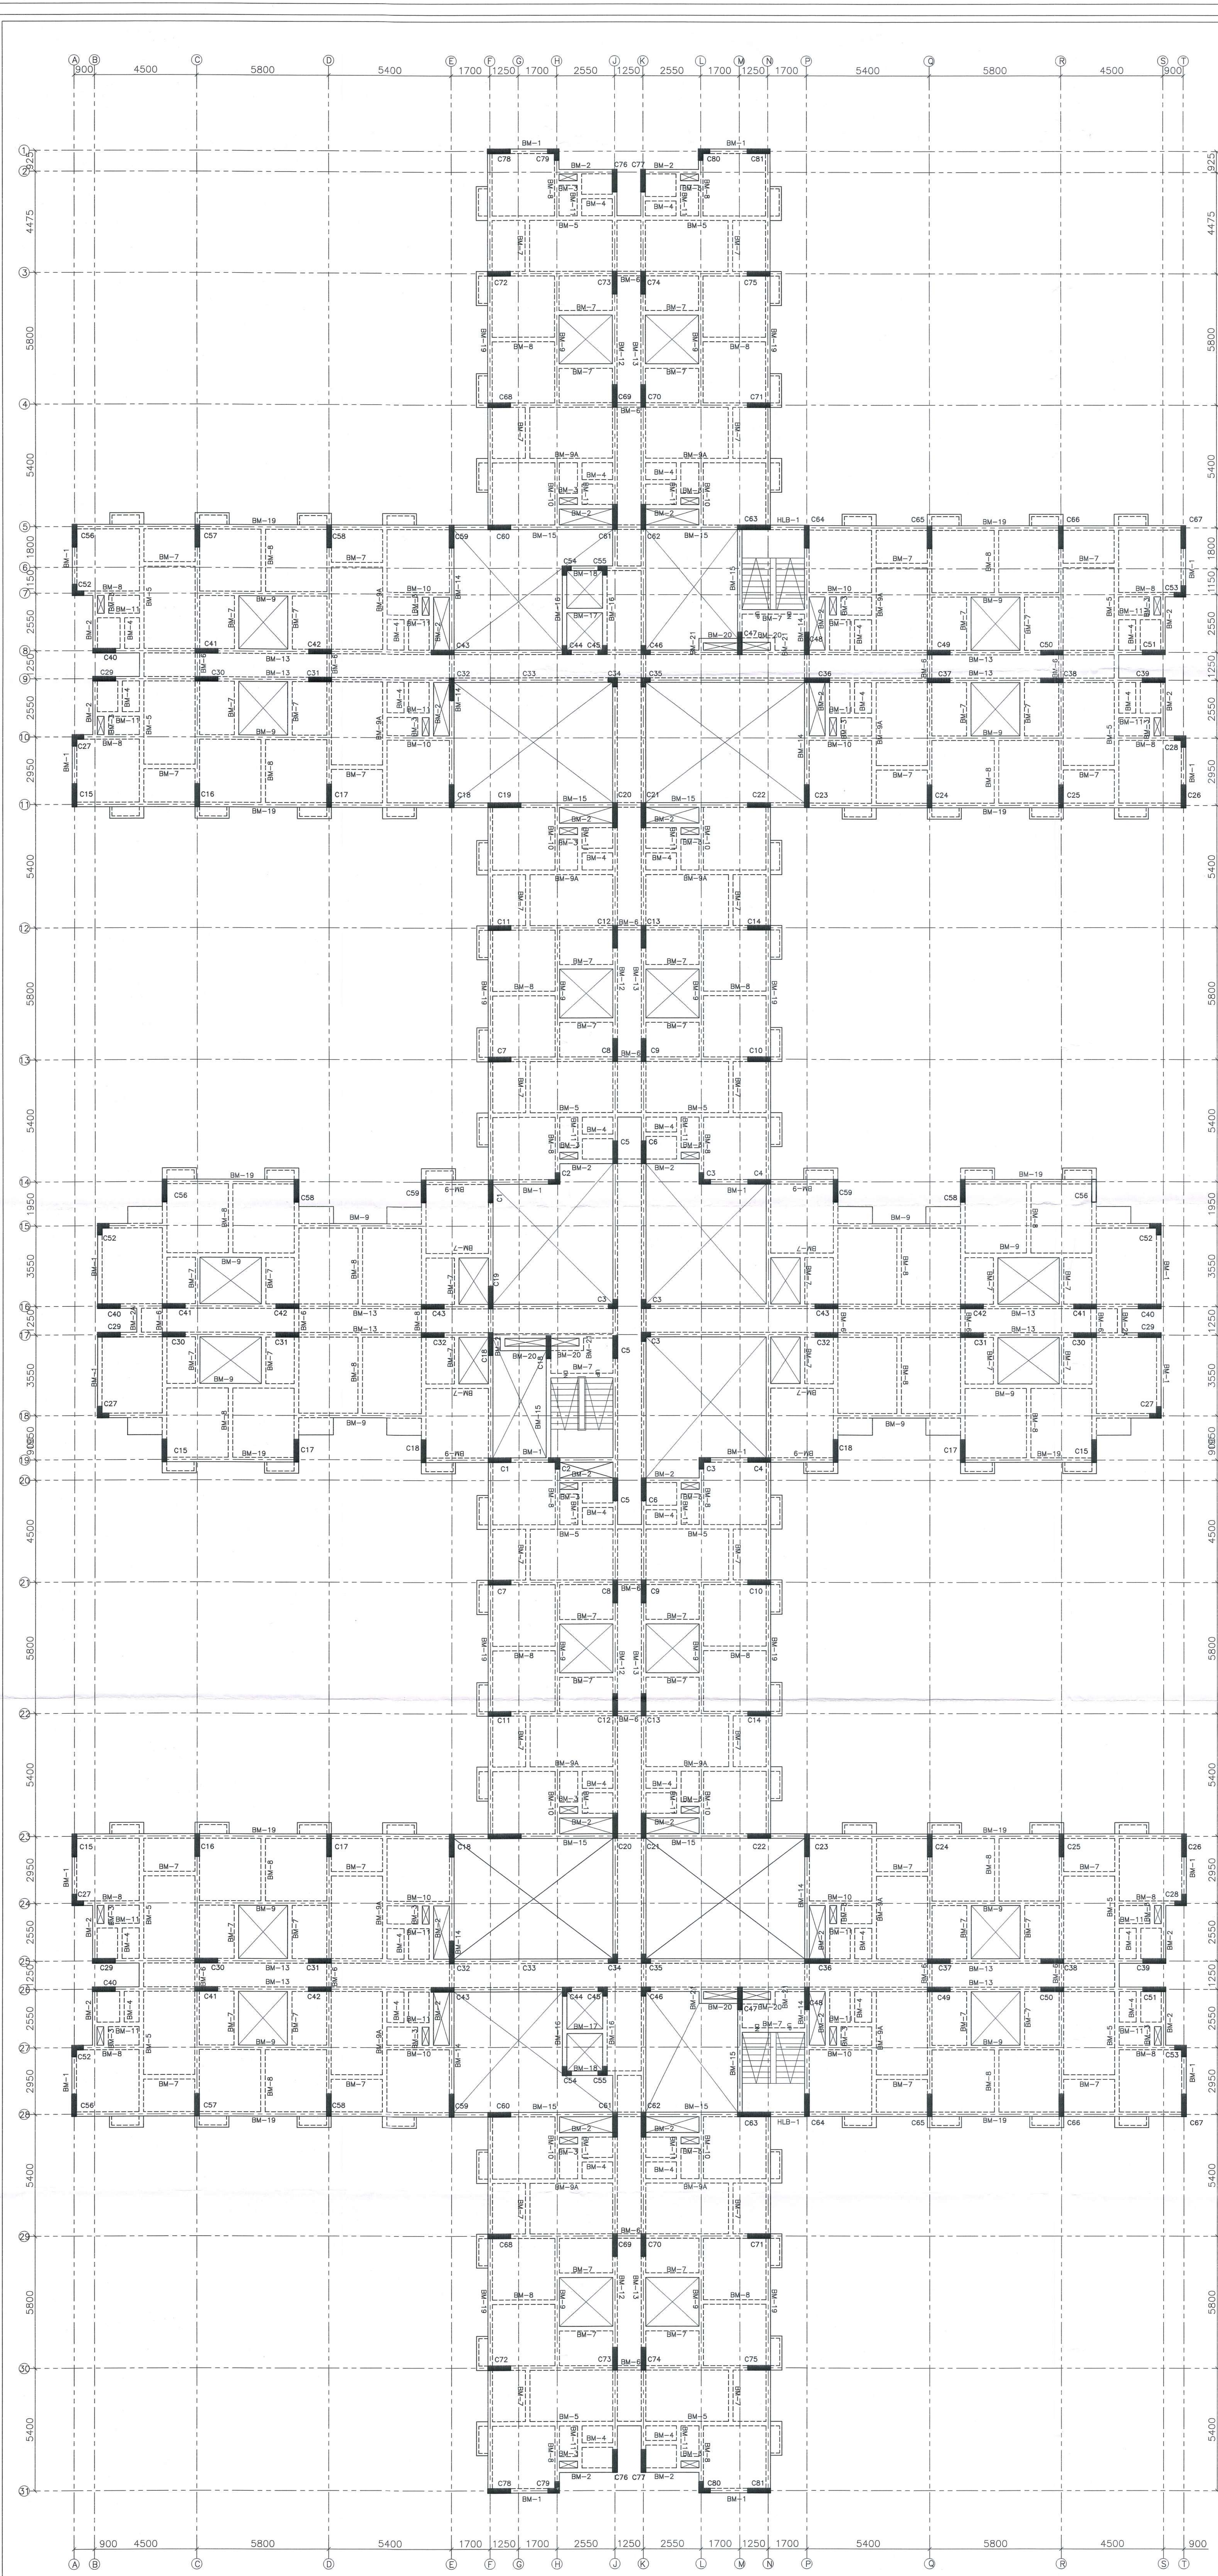
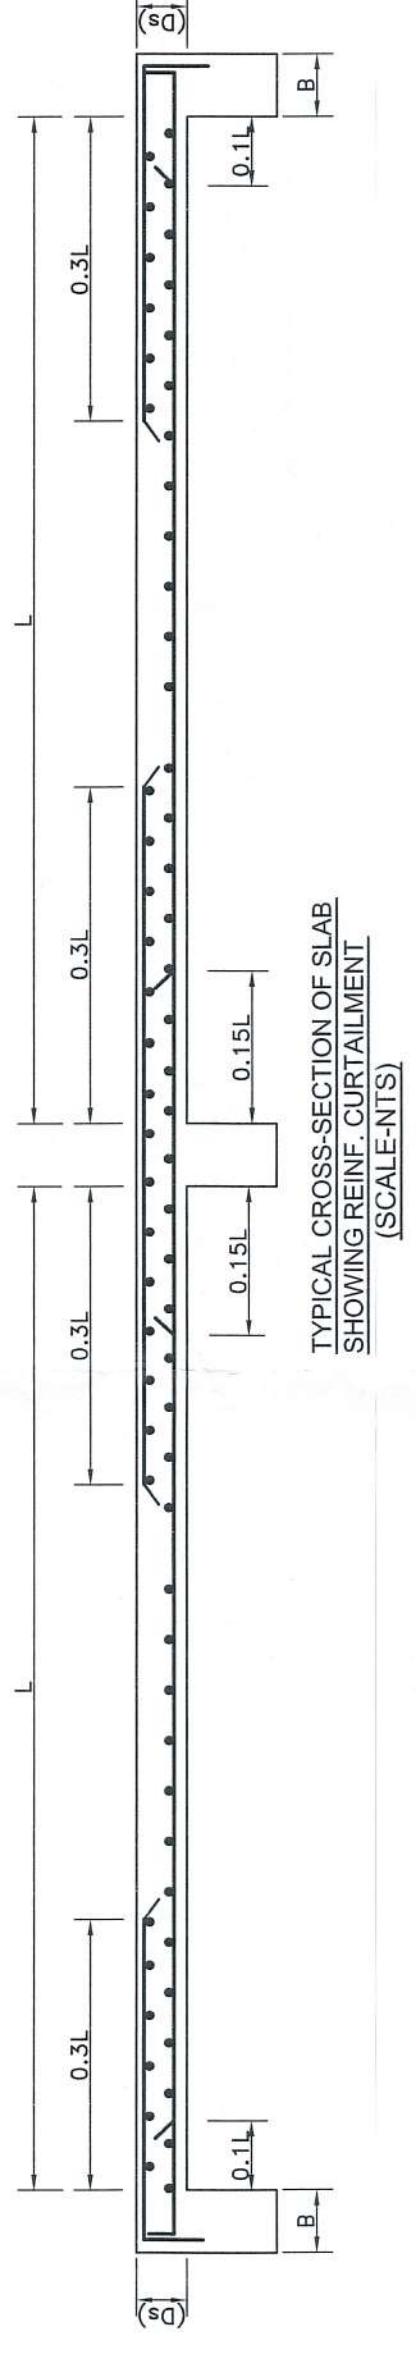


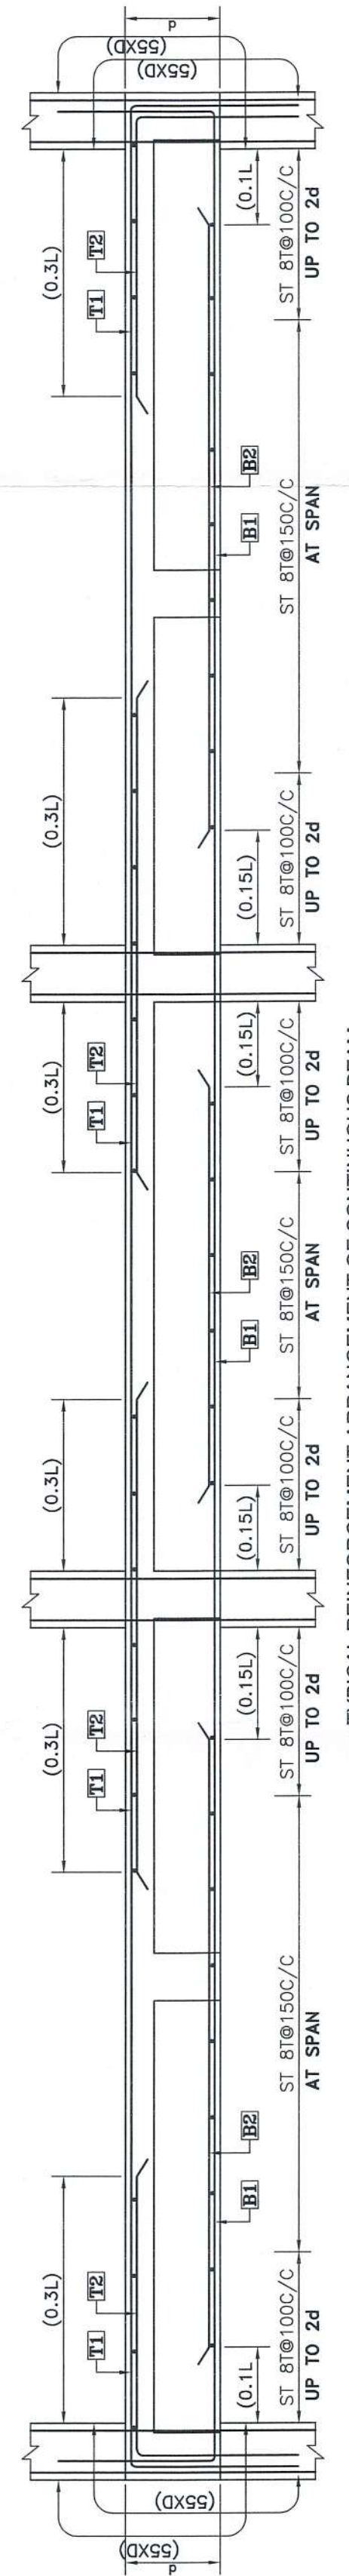

TYPICAL FLOOR GA (ALL SLAB 125 THK.)
TOWER-7

BEAM SCHEDULE FOR TOWER-7						
BEAM NO.	BEAM SIZE	SUPPORT REINFORCEMENT			SPAN REINFORCEMENT	
		TOP	BOTTOM	STIRRUPS	TOP	BOTTOM
BM-1	200X300	3-25T +3-16T	3-25T	8T@100CC	2-25T +3-16T	8T@150CC
BM-2	200X300	3-25T +3-16T	3-20T	8T@100CC	2-20T +3-16T	8T@150CC
BM-3,4,17	200X300	3-25T +3-16T	3-16T	8T@100CC	2-16T +3-16T	8T@150CC
BM-5	200X350	3-20T +3-16T	3-20T	8T@100CC	3-25T* 2-16T	8T@150CC
BM-6	200X300	3-25T +3-16T	3-25T	8T@100CC	2-25T +3-16T	8T@150CC
BM-7,8	200X400	3-16T	3-16T	8T@100CC	2-16T +3-16T	8T@150CC
BM-9,9A	200X350	3-16T	3-25T	8T@100CC	3-16T +3-16T	8T@150CC
BM-10	200X400	2-16T	3-20T	8T@100CC	2-16T +3-20T	8T@150CC
BM-11	200X400	2-16T	3-16T	8T@100CC	2-16T +3-16T	8T@150CC
BM-12	200X300	3-25T +3-20T	8T@100CC	2-25T	3-25T +3-16T	8T@150CC
BM-13	200X300	3-25T +3-20T	3-25T	8T@100CC	2-25T +3-16T	8T@150CC
BM-14	200X300	3-25T +3-16T	3-25T	8T@100CC	2-25T +3-16T	8T@150CC
BM-15	200X300	3-25T +3-16T	3-25T	8T@100CC	2-25T +3-16T	8T@150CC
BM-16	200X350	3-20T +3-16T	3-20T	8T@100CC	2-20T +3-16T	8T@150CC
BM-19	200X350	3-20T	3-20T	8T@100CC	2-20T +3-16T	8T@150CC
BM-37	200X350	3-20T	3-16T	8T@100CC	2-20T +3-16T	8T@150CC
BM-38	200X350	3-20T	3-16T	8T@100CC	2-20T +3-16T	8T@150CC

SLAB SCHEDULE						
SLAB THK.	SHORT SPAN				LONG SPAN	
	SUPPORT	TOP	MID SPAN	BOTTOM	SUPPORT	MID SPAN
150	10#	Ø150C/C	10#	Ø200C/C	10#	Ø150C/C
125	8#	Ø150C/C	8#	Ø150C/C	8#	Ø150C/C

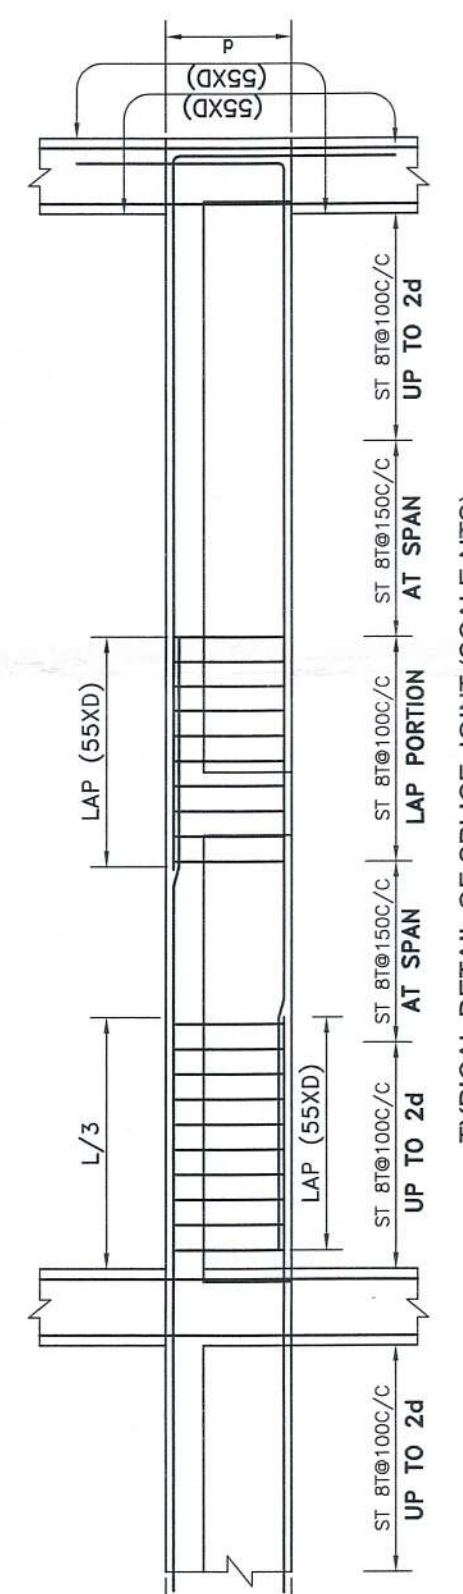

PROJECT
PROPOSED G+12 STOREYED AFFORDABLE HOUSING
UNDER PRADHAN MANTRI AWAS YOJANA AT
MUNICIPAL HOLDING NO. 31, KANAIL GOSWAMI
SARANI, UNDER CIRCLE NO. 'F', OF THE SERAMPORE
MUNICIPALITY COMPRISED IN L.R. DAG NOS. 2588,
2589, 2597, 2598, 2603, 2604, 2605, 2607, 2608, 2609,
2610, 2611, 2612, 2614, 2615, 2616, 2617, 2618, 2619,
2620, 2621, 2622, 2623, 2624, 2625, 2626, 2627, 2628,
2629, 2631, 2642, MOUZA: MAHESH, P.S. SERAMPORE,
J.L.: 15, L.R. KHATIAN NO. 11337, P.O. SERAMPORE,
PIN: 712201, DISTRICT HOOGHLY, WEST BENGAL.

TITLE
GA. OF TYPICAL FLOOR, FLOOR BEAM &
SLAB SCHEDULE (TOWER-7)

1. ALL DIMENSIONS ARE IN MM EXCEPT NOTED.
2. GRADE OF CONCRETE M40/M30
3. GRADE OF STEEL Fe500

EVEN INFRACON PRIVATE LIMITED
Kam Sengupta Director
**CONSTITUTED ATTORNEY
OF
PYRAMID ENCLAVE (P) LTD.**

SIGNATURE OF OWNER
WE DO HEREBY CERTIFY THAT THE FOUNDATION AND SUPERSTRUCTURE OF THE BUILDING PROPOSED FOR CONSTRUCTION
AT MUNICIPAL HOLDING NO.31 K.L. GOSWAMI SARANI, UNDER CIRCLE NO. 'F', OF THE SERAMPORE MUNICIPALITY COMPRISED
IN L.R. DAG NOS. 2581, 2582, 2583, 
2585, 2590, 2594, 2596, 2597, 2642, 2643, MOUZA: MAHESH, P.S. SERAMPORE J.L.: 15, L.R. KHATIAN NO. 11337, P.O.
SERAMPORE, PIN: 712201, DISTRICT HOOGHLY, WEST BENGAL, HAVE BEEN SO DESIGNED BY ME/US WILL HAVE SUCH
FOUNDATION AND SUPERSTRUCTURE SAFE IN ALL RESPECT INCLUDING THE CONSIDERATION OF BEARING CAPACITY AND
SETTLEMENT OF SOIL ETC.

Malay Kumar Ghosh
MALAY KUMAR GHOSH
Regn. No. CA/92/14854
35A, Dr. Sarat Banerjee Road
Kolkata - 700 029

SIGNATURE OF ARCHITECT
MALAY KUMAR GHOSH
REGN. NO. CA/92/14854
35A, Dr. SARAT BANERJEE
ROAD, KOLKATA-700 029
M.C. ENLISTMENT NO.180(A)

Bibek Bikash Mullick
BIBEK BIKASH MULLICK
E.S.E. - 1/775
Geotechnical Engineering
SIGNATURE OF STRUCTURAL ENGINEER
BIBEK BIKASH MULLICK

K. Sengupta
KOUSHIK SENGUPTA
B.E.(CIVIL) M.E. (STRUCTURES)
ESE - 1/70 (K.M.C.)
SIG. OF STRUCTURAL
REVIEWER

Alok Roy
ALOK ROY
Employed Geotechnical Engineer
Kolkata Municipal Corporation
Class-I, No-G-170/11
6A, Milon Park, Kolkata-700 084

SIGNATURE OF GEOTECHNICAL ENGINEER
GEOTECH ENGINEERS PVT.LTD.
ALOK ROY
GTE - 1/11
6A, MILON PARK, GARIA, KOLKATA-700084.

DESIGNED--BBM	REF.
CHECKED--BBM	SCALE : 1:100,1:25
DEALT - P.P	DATE : 23.08.2018
DRG. NO--PMC/MUN/ST/SERAMPORE/04	

STRUCTURAL CONSULTANT
P M CONSULTANT
35A, DR. SARAT BANERJEE ROAD, KOL-29
PHONE- 9830461784,
e-mail- bibekbm@rediffmail.co

ESPACE
35-A, DR. SARAT BANERJEE ROAD, KOLKATA-700029
TeleFax : 91-33-2465-4130 / 4159
e-mail : espace@vsnl.net
WEBSITE : www.espaceindia.com

Petition No. 754 of 2018-19
Permission for the new construction as
proposed and shown in the plan is granted
Vide SI No. B.O.C.8 and corresponding
B.O.C. Meeting Dt. 28.9.2018
Dated 28.9.2018

Serampore Municipality
1. This plan is valid for three years and may
be revised for the further two years on
payment of necessary charges with production
of original plan showing with prescribed form.
2. Within one month of the completion of new
construction or a substantial portion thereof, the
owner must be informed this to the Municipality
for having statement on a prescribed form.

The plan has been shown as per
WBMA Rules 2007 & may be approved

Chandrayit Chakrabarti
Urban Infrastructure Expert
Serampore Municipality

Nirajon Barua
Technical Advisor
Rat. & Child MED
Serampore Municipality