



Simoco Systems & Infrastructure Solutions Limited

Registered Office & Factory :

Godrej Genesis Building, (2nd Floor), Block EP & GP


Sector - V, Salt Lake Electronics Complex, Kolkata - 700 091

Phone : +91 33 4004 9900, Fax : +91 33 2357 - 4562

E-mail : simoco.systems@simoco.net, Web : www.simoco.net

CIN : U72200WB2007PLC116201

SURVEY PLAN OF R.S.DAG NOS.- 4243 & 4244, R.S.KHATIAN NO.-1243 & 1061(RESPECTIVELY), MOUZA- NAIHATI, J.L.NO.-3, WARD NO.-23, P.O. & P.S.- NAIHATI, DIST.- 24 PARGANAS(N), UNDER NAIHATI MUNICIPALITY.

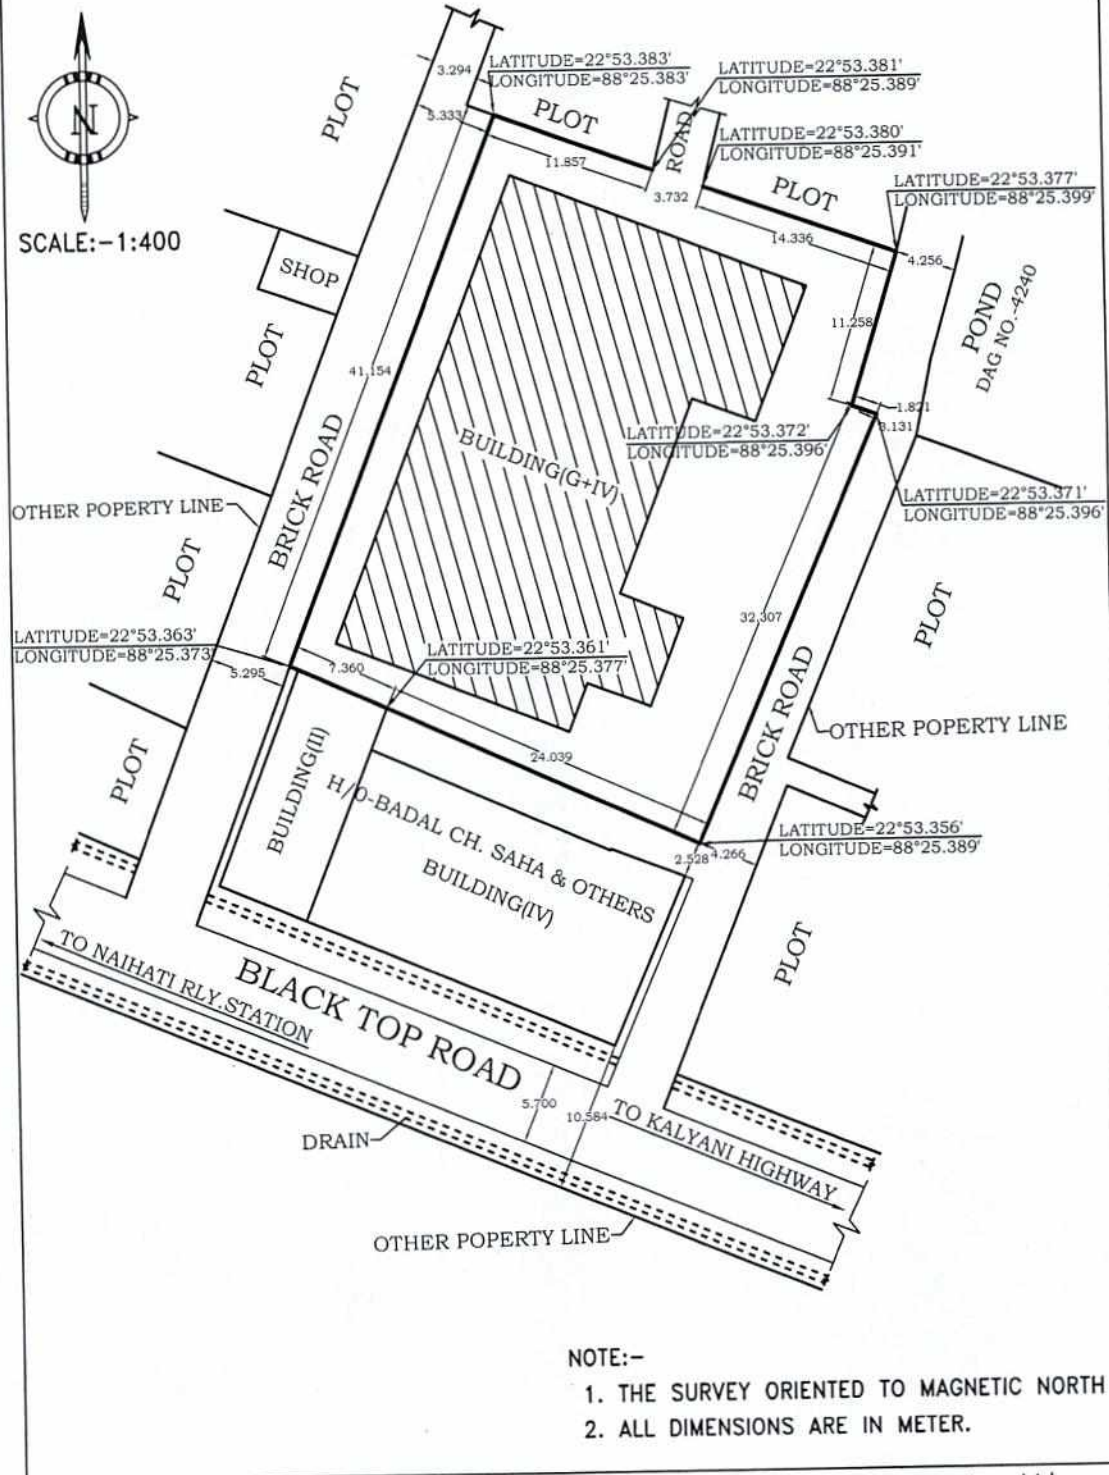

Simoco Systems & Infrastructure Solutions Ltd.

Prasenjit Mukherjee
Authorised Signatory