



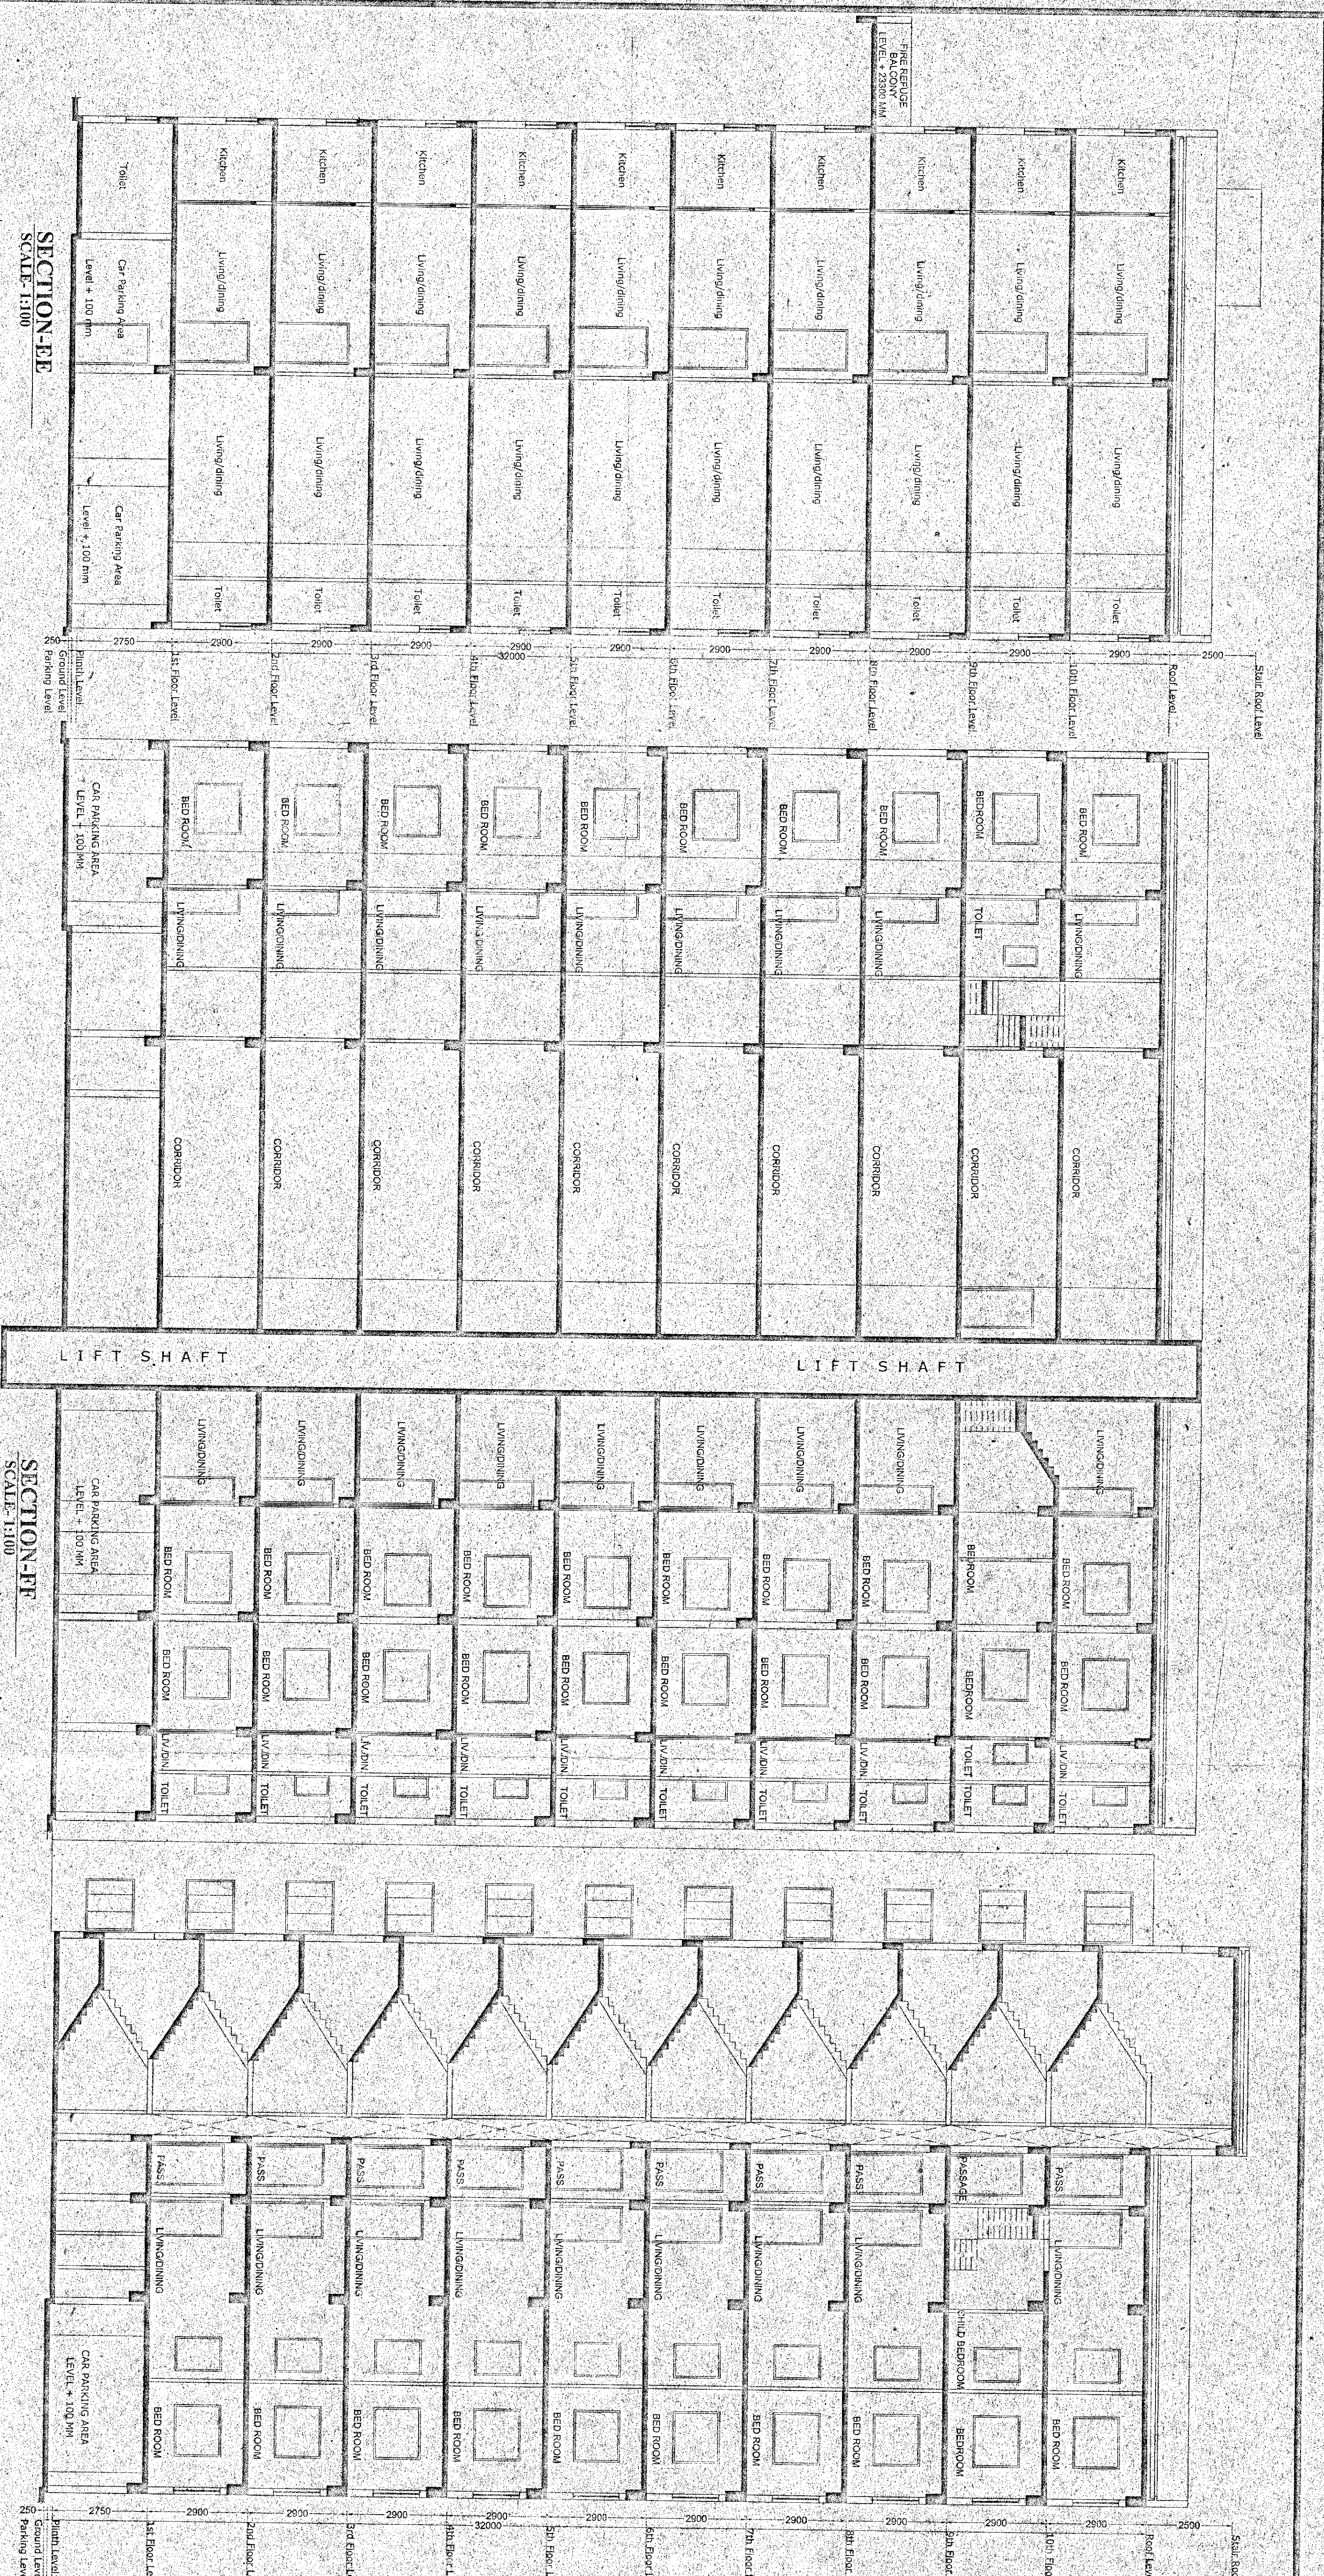

CERTIFICATE OF OWNER: THIS IS TO CERTIFY THAT I HAVE NOT ON ANY DATE, MADE ANY ADDITION OR ALTERATION TO THIS PLAN. I HAVE CERTIFIED THAT I HAVE DONE THROUGH THE NBC OF INDIA AND ALSO MADE BY THESE RULES DURING AND AFTER CONSTRUCTION OF BUILDING.	
Signature of owner :	
CERTIFICATE OF GEO-TECHNICAL ENGINEER: THIS IS TO CERTIFY THAT THE SOIL TEST HAS BEEN PERFORMED BY ME FOR THIS PROJECT.	
Signature of owner :	
CERTIFICATE OF STRUCTURAL ENGINEER: THE STRUCTURAL DESIGN AND DRAWING OF BOTH FOUNDATION AND SUPERSTRUCTURE OF THE BUILDING HAS BEEN MADE BY ME, CONSIDERING ALL POSSIBLE LOADS INCLUDING THE SEISMIC LOAD AS PER THE NATIONAL BUILDING CODE OF INDIA AND CERTIFIED THAT IT IS SAFE AND STABLE IN ALL RESPECT.	
Signature of The Geo-technical Engineer :	
CERTIFICATE OF ARCHITECT: I DO HEREBY CONFIRM AND CERTIFY WITH FULL RESPONSIBILITY THAT THE BUILDING PLAN HAS BEEN PREPARED BY ME, KEEPING THE PROVISION OF NBC OF INDIA AND CERTIFY THAT IT IS SAFE & STABLE IN ALL RESPECT.	
Signature of Structural Engineer :	
Signature of Architect :	

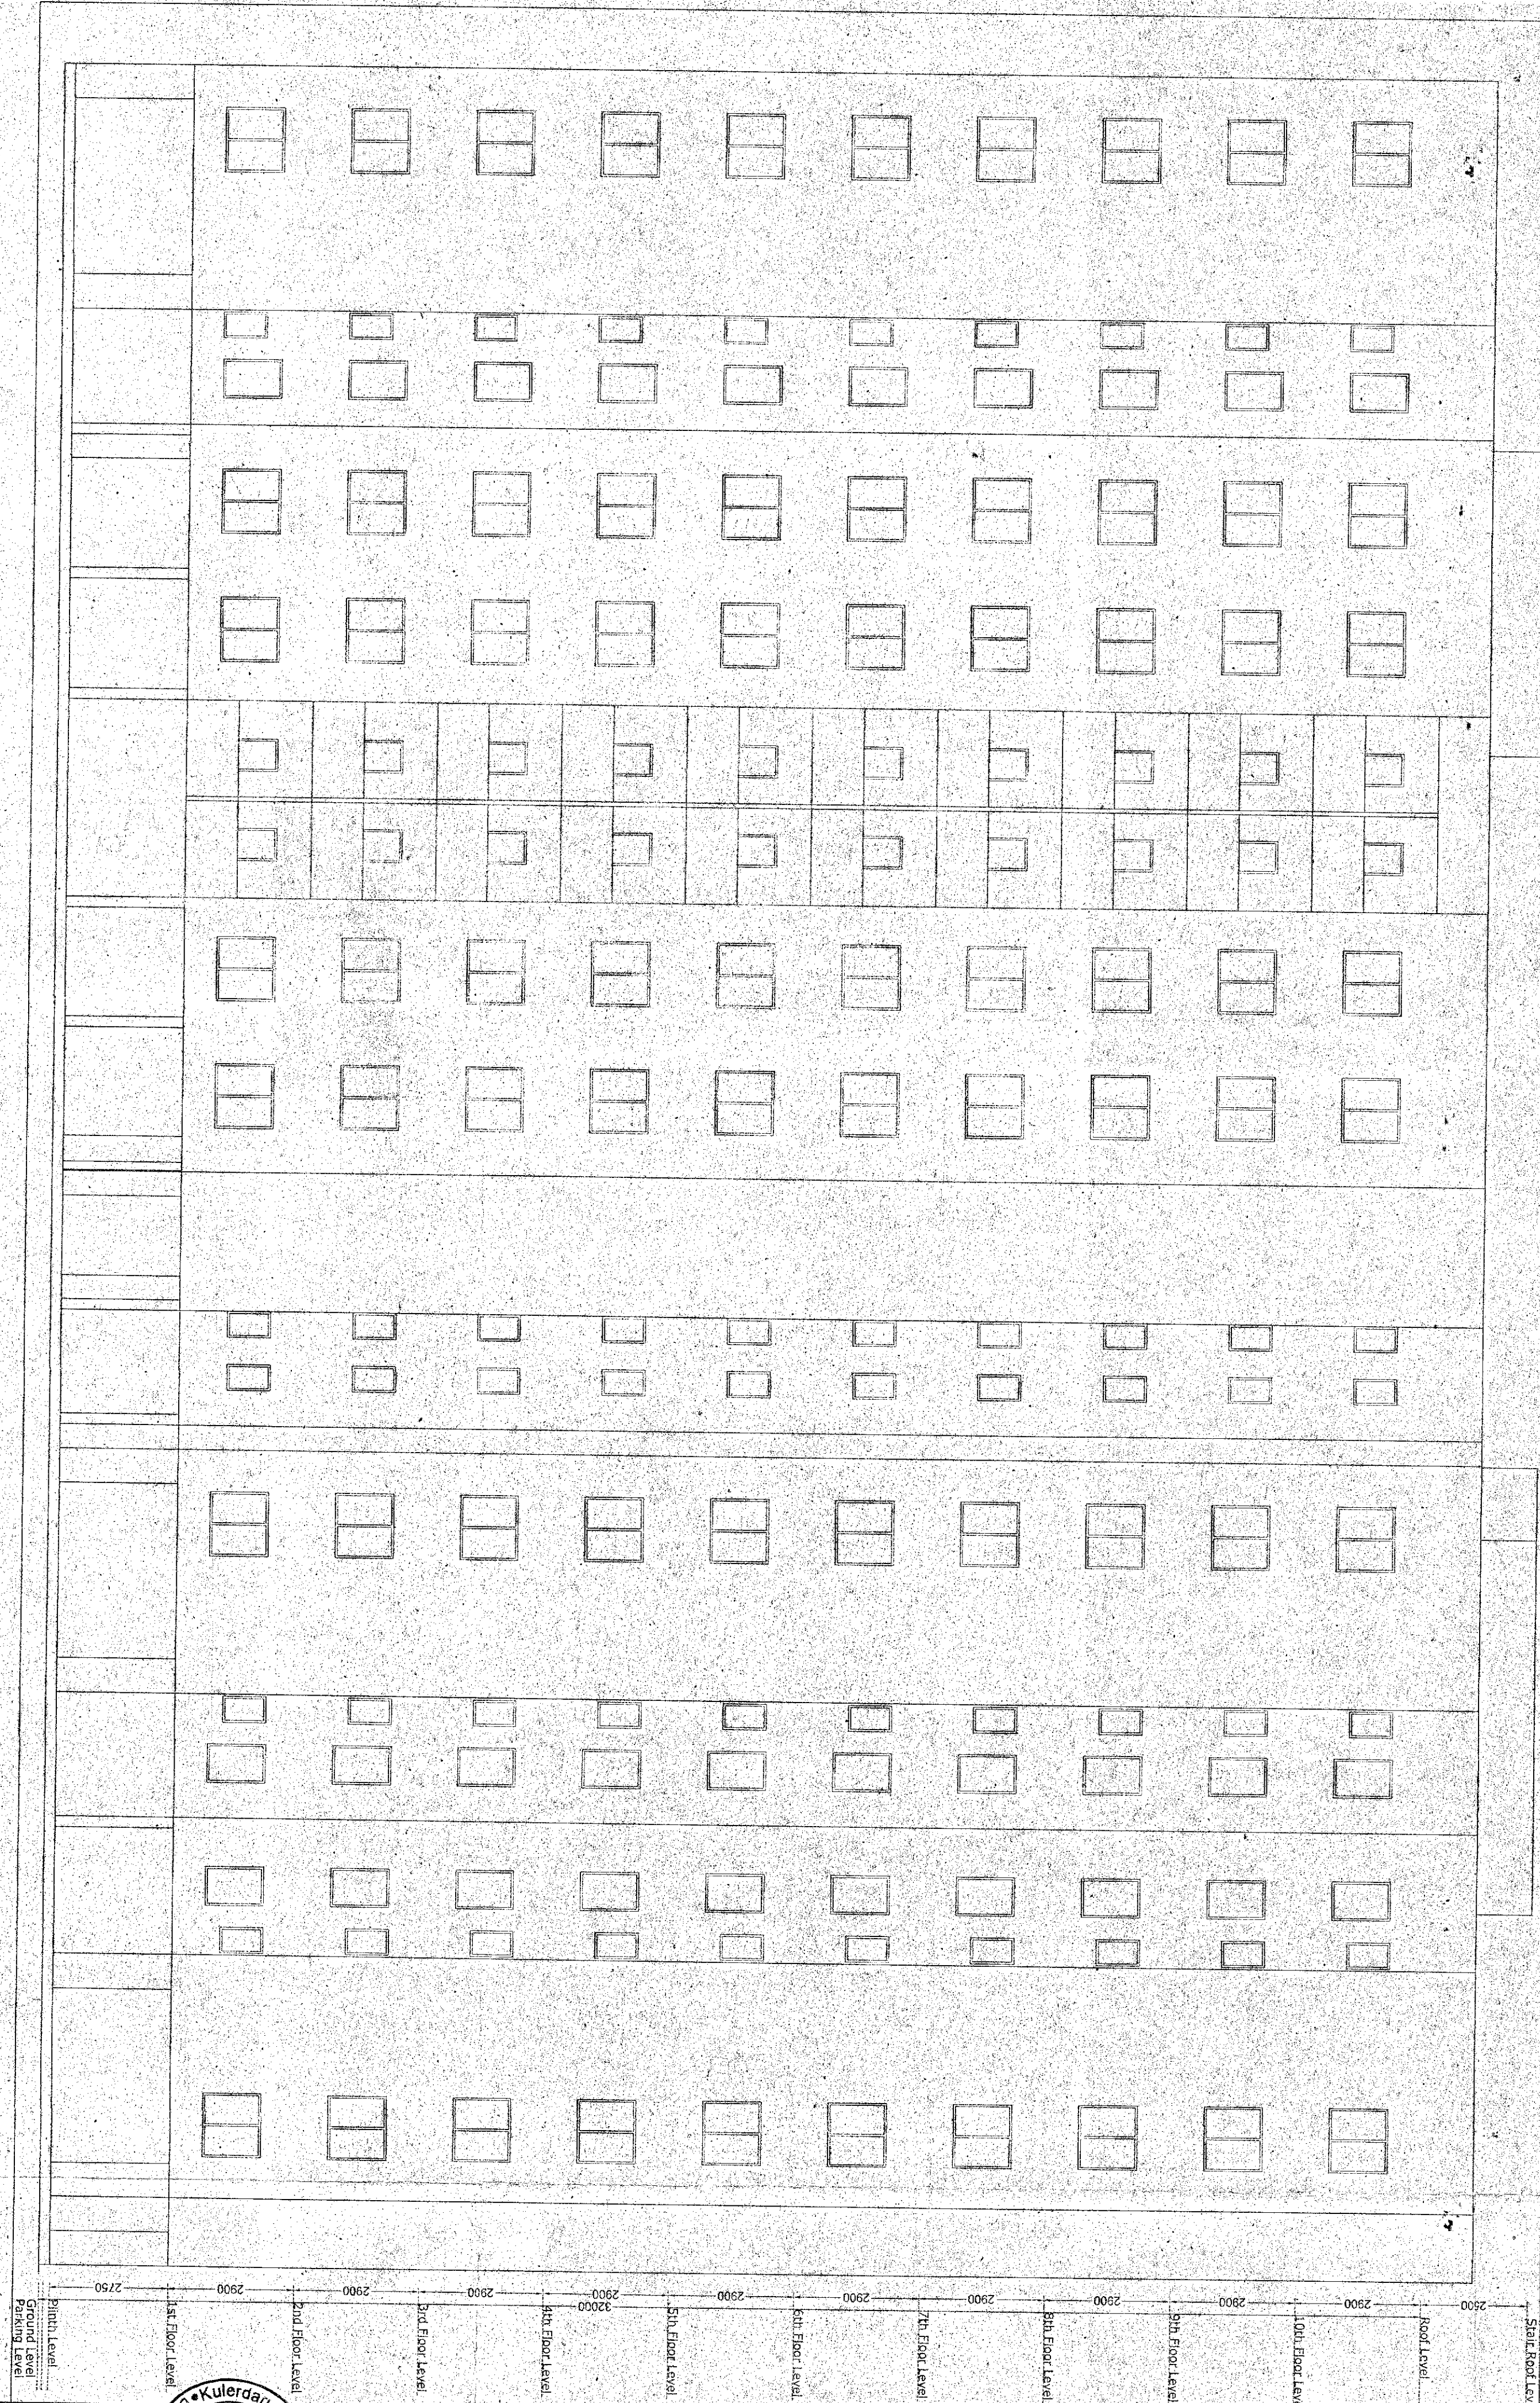

PROJECT : PLAN FOR PROPOSED 3 NOS OF BLOCKS, G+X STORED RESIDENTIAL PROJECT " THE COUNTY " AT MOUZA- DAULATPUR J.L. NO.-79, R.S. & L.R. DAG NO.-780(P), UNDER L.R. KHATIAN NO.-2698, & MOUZA- BAGI, J.L. NO.-78, R.S. & L.R. DAG NO.-12(P) & 13(P), UNDER L.R. KHATIAN NO.-3968, IN KULERDHARI & PURBA BISHNUPUR GRAM PANCHAYAT, P.S.- BISHNUPUR, DIST-24 PARGANAS (SOUTH).	
Signature of Architect :	


REVISIONS:	
NO.	DESCRIPTION
1	As mentioned
SCALE: As mentioned	
DATE: 15.12.2014	
PROJECT : PLAN FOR PROPOSED 3 NOS OF BLOCKS, G+X STORED RESIDENTIAL PROJECT " THE COUNTY " AT MOUZA- DAULATPUR J.L. NO.-79, R.S. & L.R. DAG NO.-780(P), UNDER L.R. KHATIAN NO.-2698, & MOUZA- BAGI, J.L. NO.-78, R.S. & L.R. DAG NO.-12(P) & 13(P), UNDER L.R. KHATIAN NO.-3968, IN KULERDHARI & PURBA BISHNUPUR GRAM PANCHAYAT, P.S.- BISHNUPUR, DIST-24 PARGANAS (SOUTH).	
