



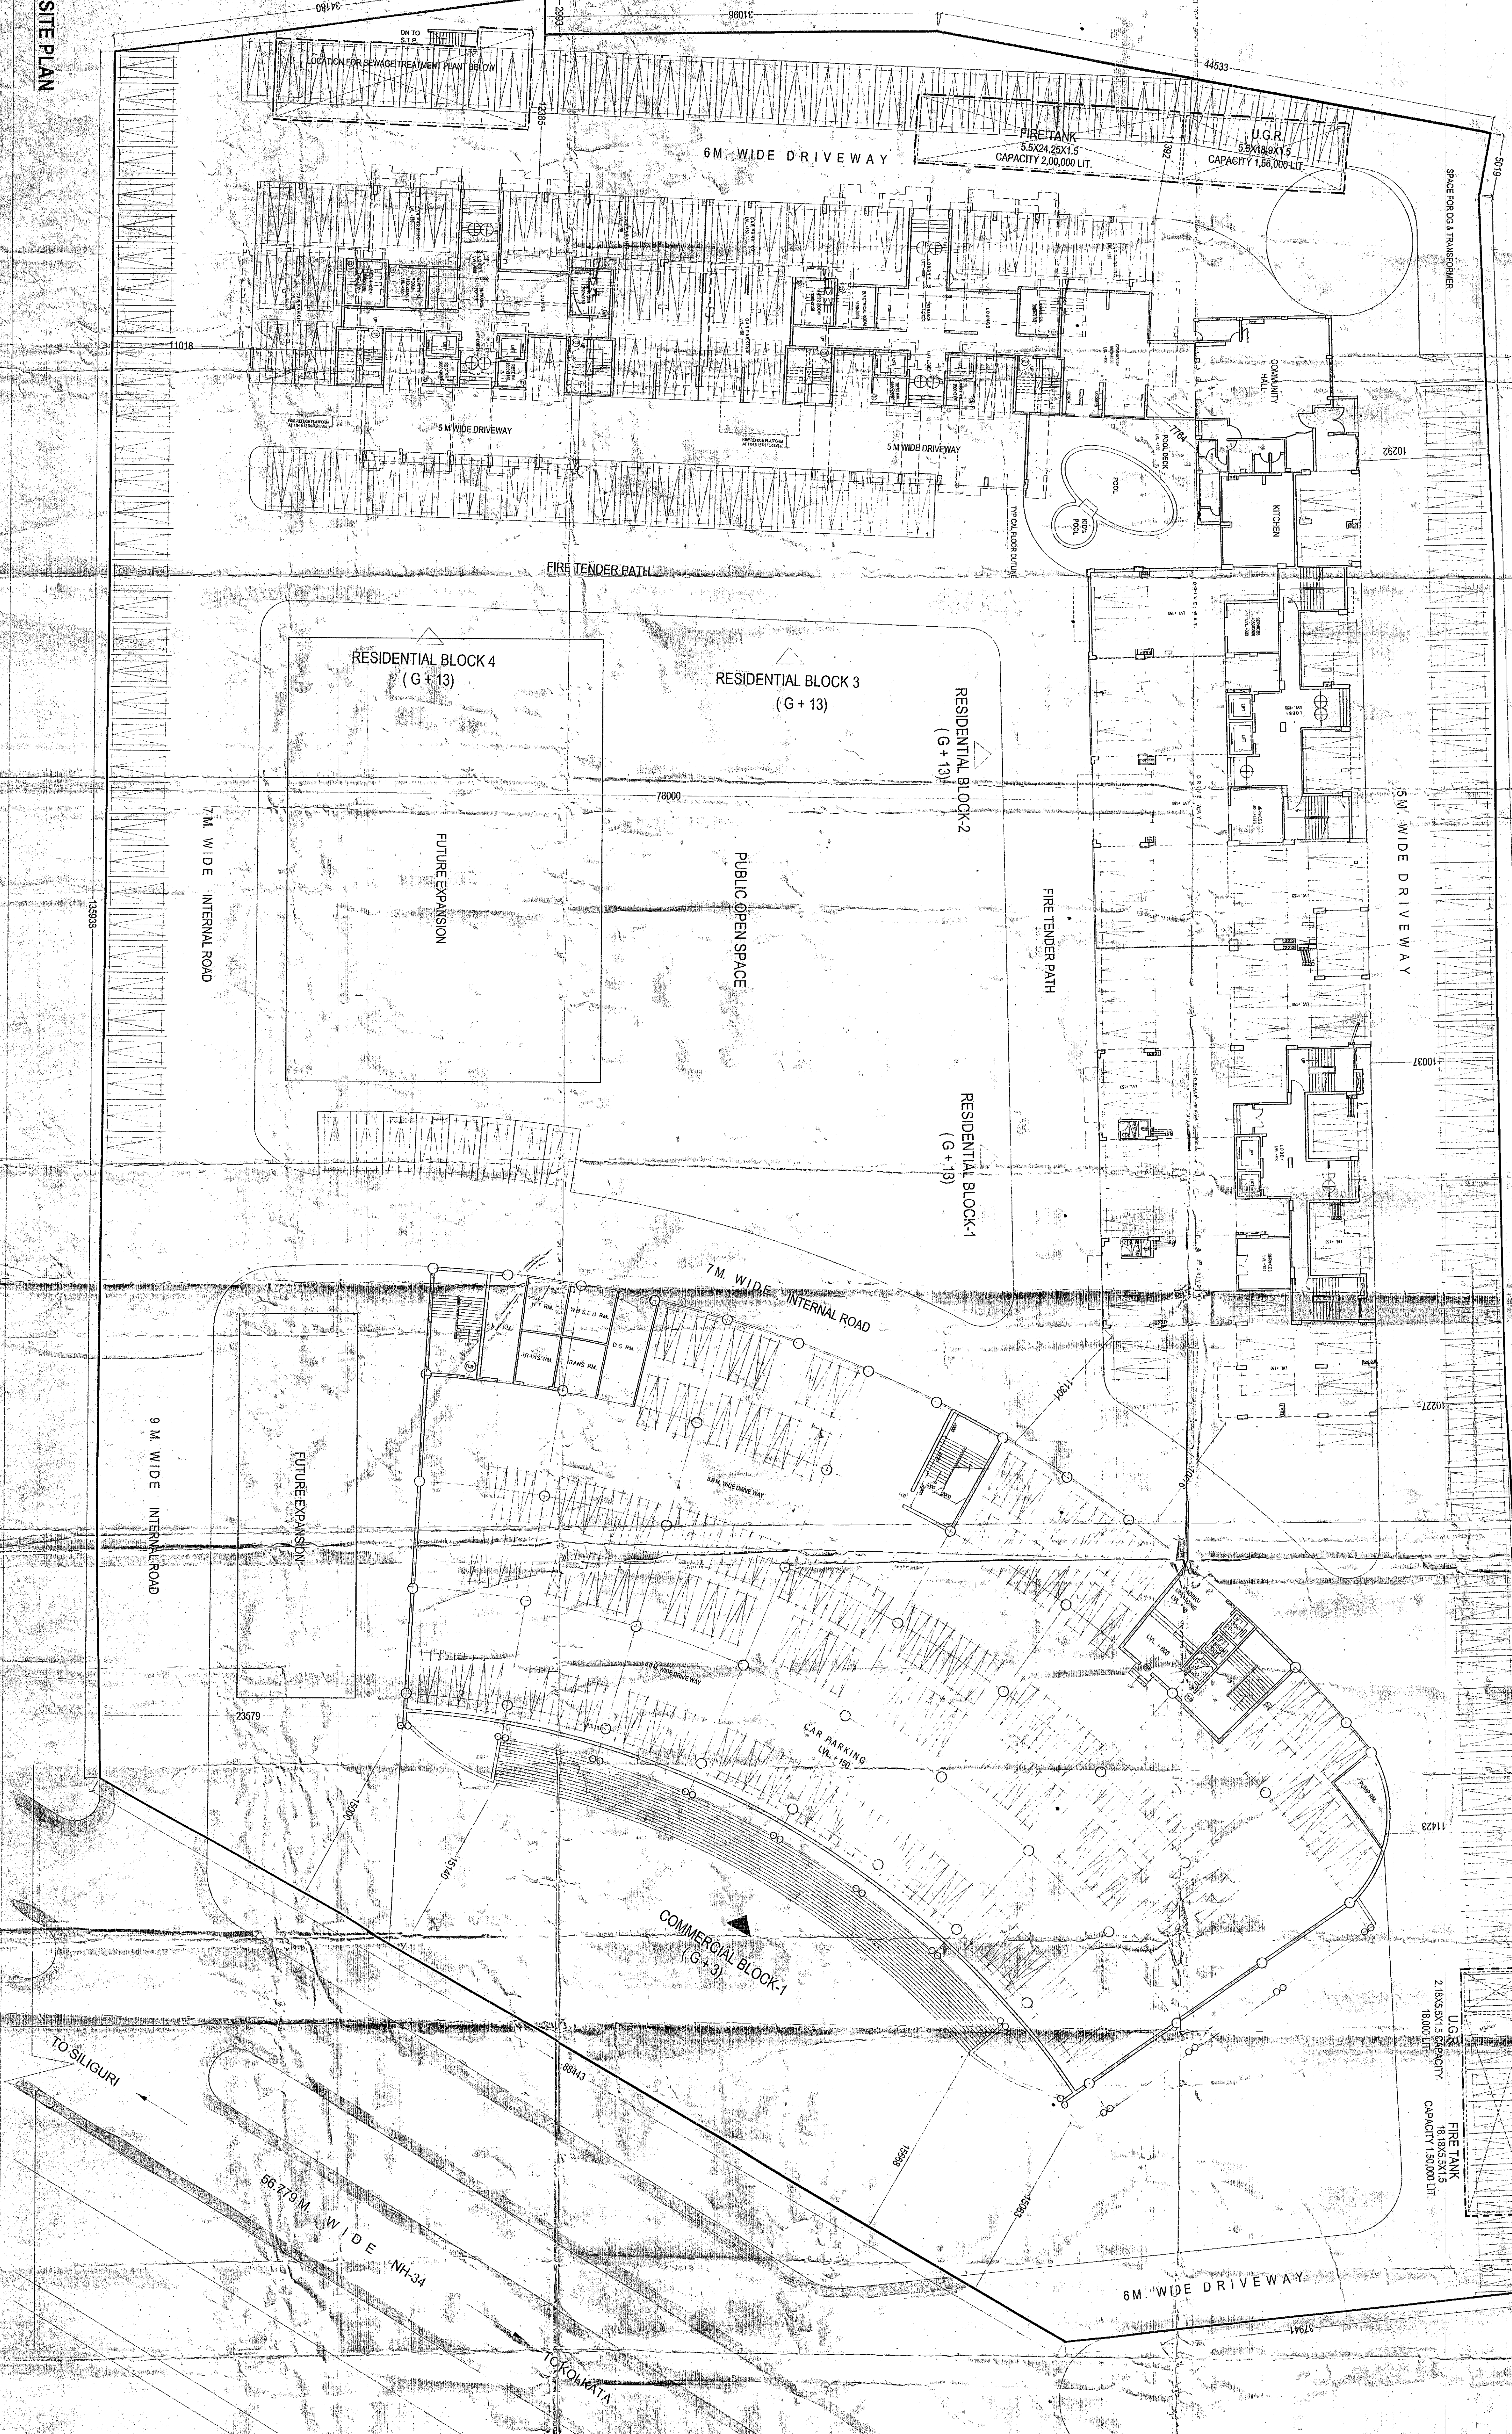











SCALE

1:50

DATE

17/08/2019

PROJECT

RESIDENTIAL CUM COMMERCIAL COMPLEX ON PLOT JL. NO. 52, KHATIAN NO. 4733, DAD NO. 784, MOZA RUPPUR WARD NO. 16 (NOW 17) ON N.H. 34 AT KRISHNANAGAR (H.O.DING NO. 2)