


# AJNA COMMERCIAL PVT. LTD.

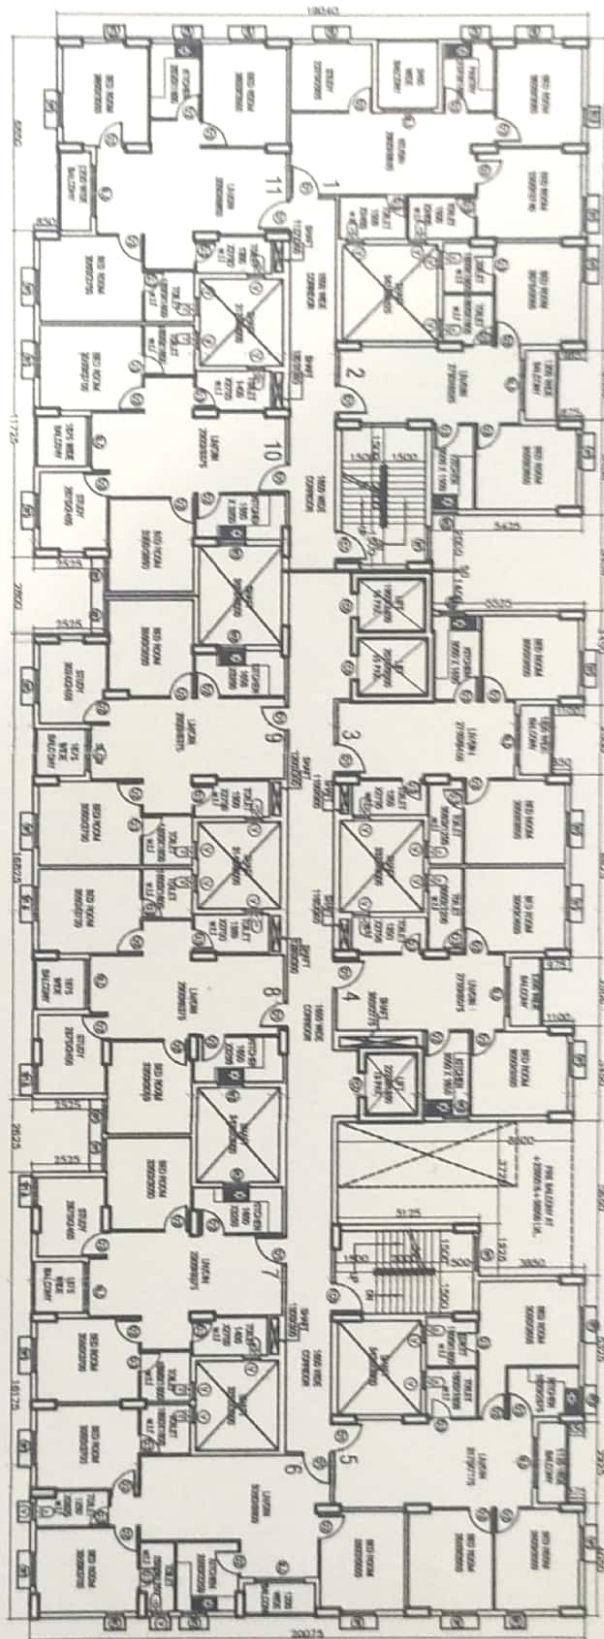

TYPICAL FLOOR PLAN OF  
BLOCK-B & C



*Monojit Das*  
**MONOJIT DAS**  
 Architect  
 Reg. No. CA/96/20079  
 Signature of Architect

Loharuka Niket, DC-9/28, Shastri Bagan, Deshbandhu Nagar, VIP Road, Kolkata - 700059  
 ☎: 033 2576 2618 / 1034 // ✉: info@loharukagroup.com // CIN No. U51909WB2007PTC114390